


\* DIMENSIONS MAY VARY IN ACTUAL INSTALLATION - FIELD MEASUREMENT REQUIRED \*

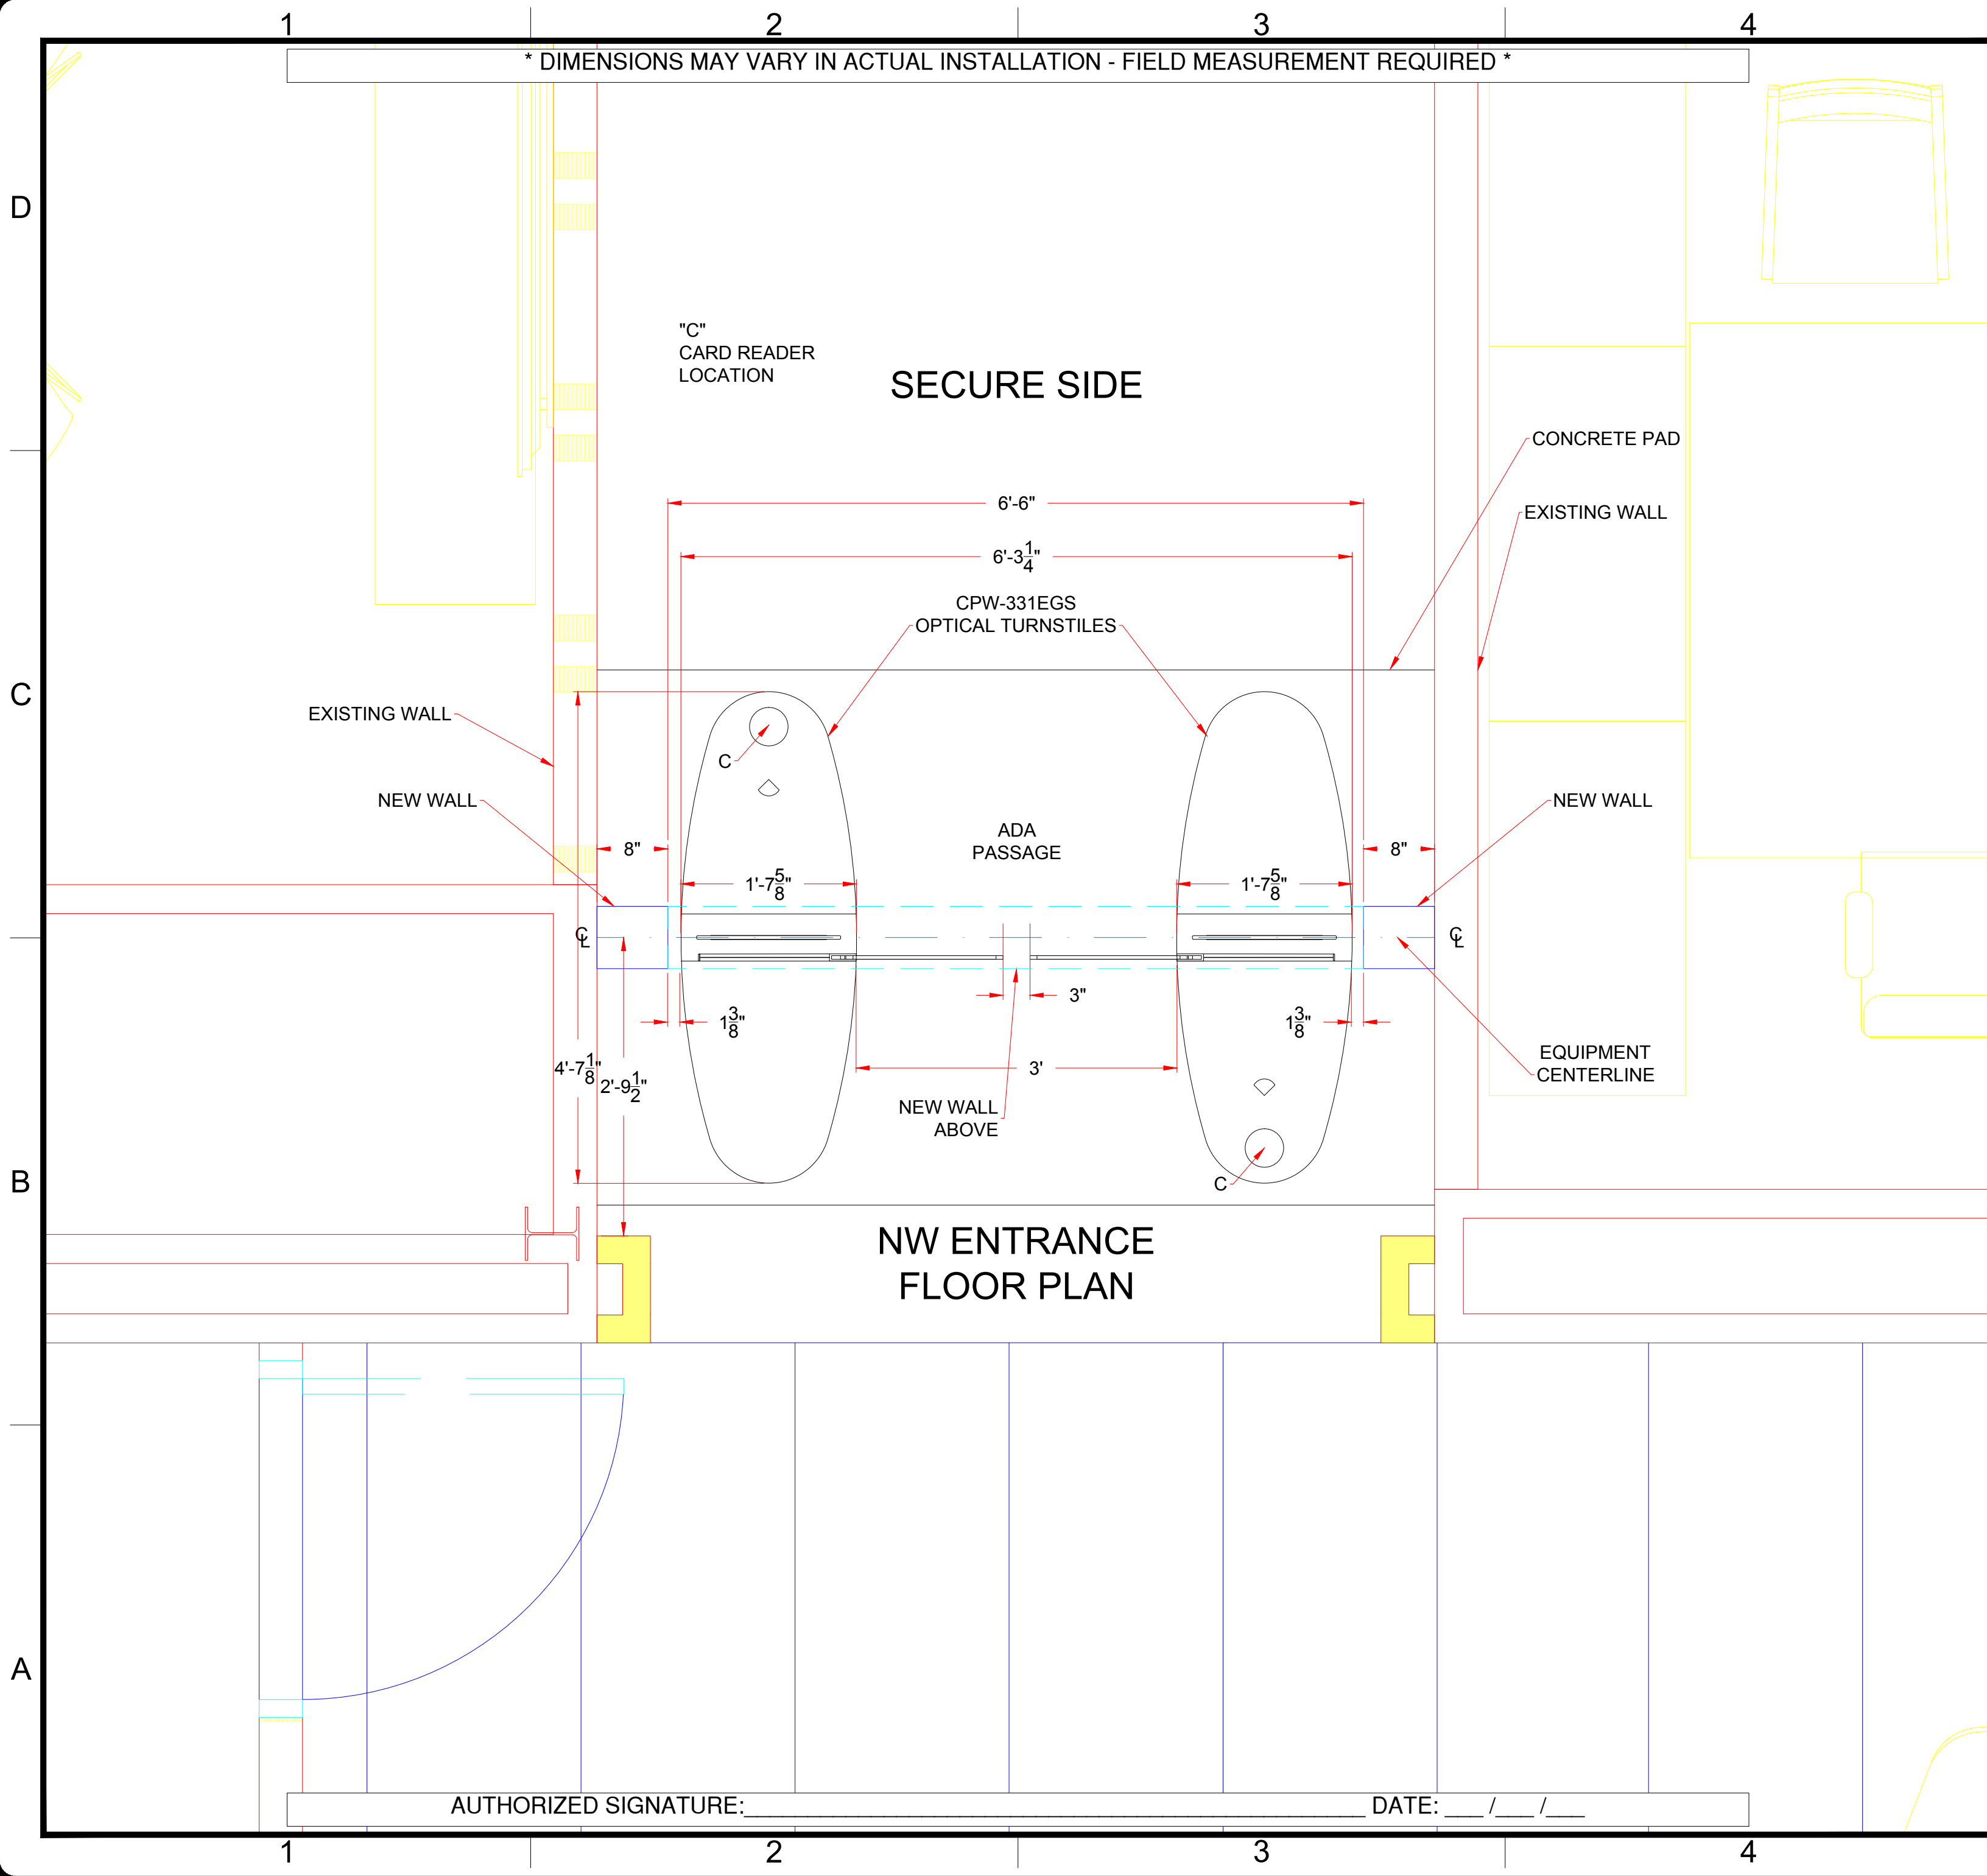

| FIRST DRAWN | BY  |
|-------------|-----|
| 04/12/16    | CJC |
| REVISED     | BY  |
| 01/25/17    | CJC |
| 03/23/17    | CJC |
|             |     |
|             |     |
|             |     |
|             |     |


**www.TURNSTILES.us**  
 8641 South Warhawk Rd. Conifer, CO 80433  
 Patrick McAllister Tel: 303-670-1099

| Equipment Location Detail         |  |
|-----------------------------------|--|
| LOREAL<br>CLARK, NJ<br>CPW-331EGS |  |
| DWG                               | 032317<br>LOREAL<br>CLARK, NJ<br>ELD REV E |
| DATE                              | 03 / 23 / 17                               |
| SCALE =                           | < >  |
| SHEET - 1 OF 4                    |  |

AUTHORIZED SIGNATURE: \_\_\_\_\_ DATE: \_\_\_ / \_\_\_ / \_\_\_

\* DIMENSIONS MAY VARY IN ACTUAL INSTALLATION - FIELD MEASUREMENT REQUIRED \*

SE ENTRANCE  
FLOOR PLAN

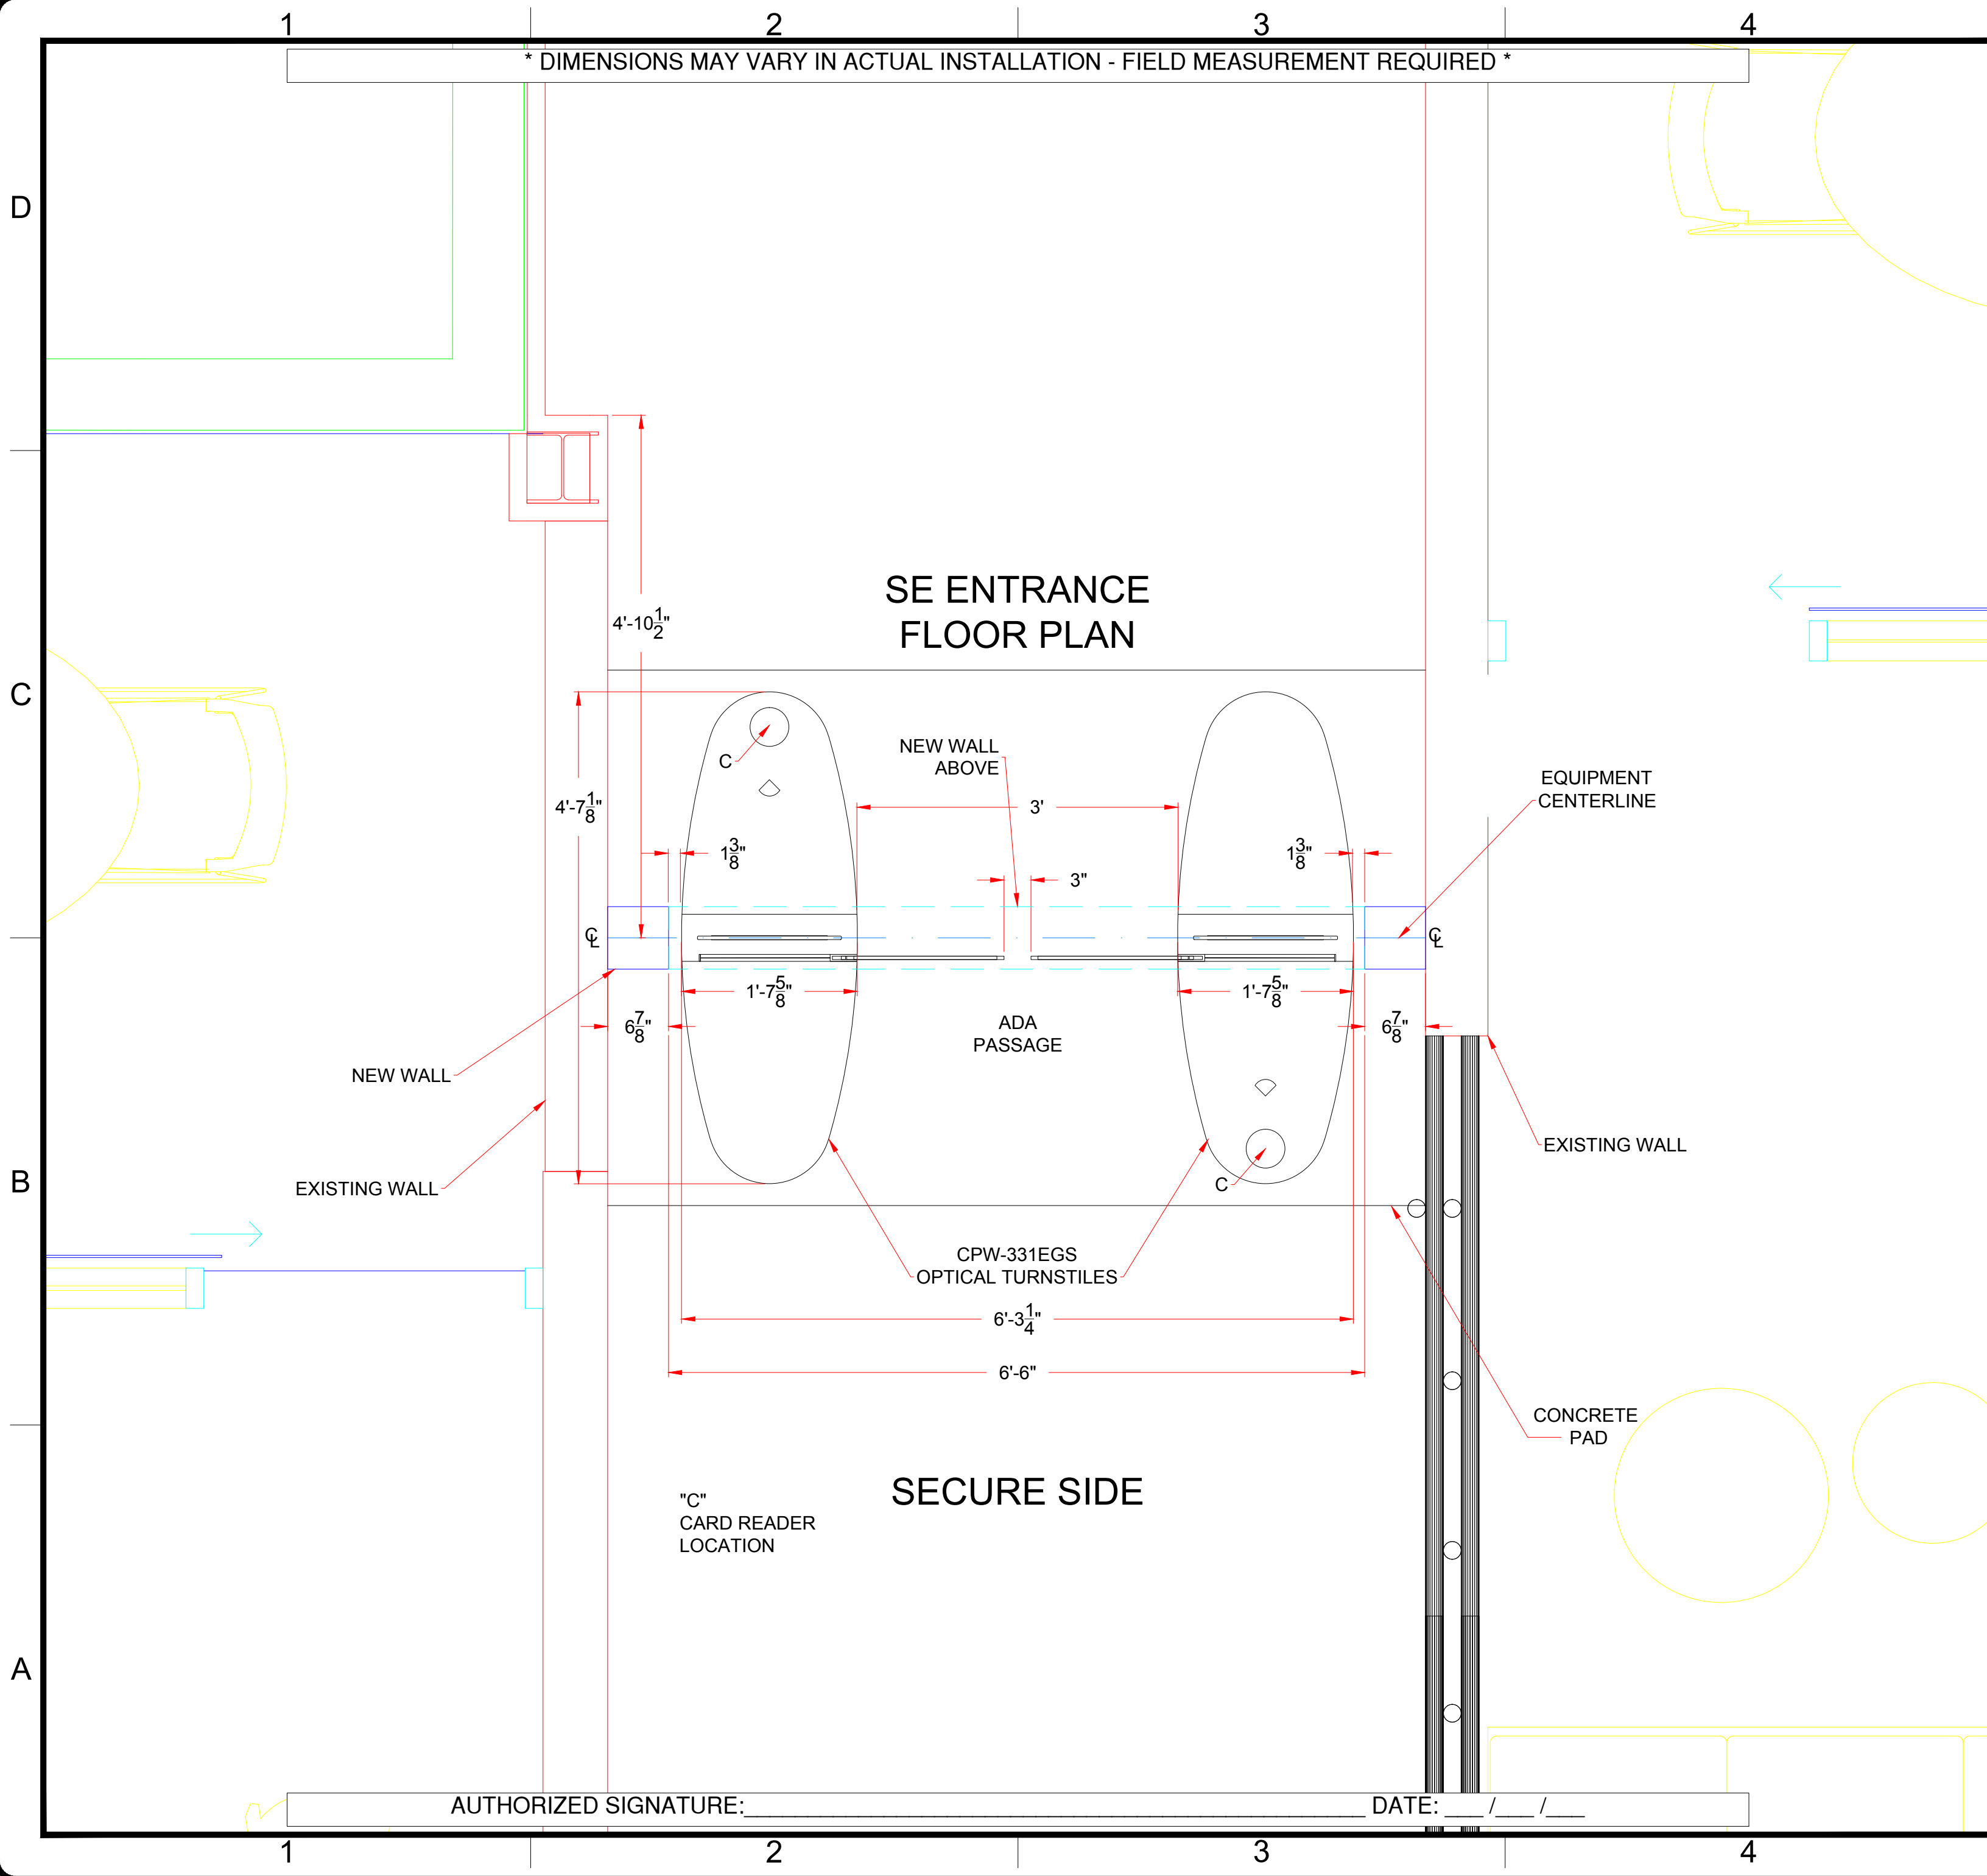


| FIRST DRAWN | BY  |
|-------------|-----|
| 04/12/16    | CJC |
| REVISED     | BY  |
| 01/25/17    | CJC |
| 03/23/17    | CJC |
|             |     |
|             |     |
|             |     |
|             |     |

**www.TURNSTILES.us**  
 8641 South Warhawk Rd. Conifer, CO 80433  
 Patrick McAllister Tel: 303-670-1099

| Equipment Location Detail         |  |
|-----------------------------------|--|
| LOREAL<br>CLARK, NJ<br>CPW-331EGS |  |
| DWG                               | 032317<br>LOREAL<br>CLARK, NJ<br>ELD REV E |
| DATE                              | 03 / 23 / 17                               |
| SCALE =                           | < >  |
| SHEET - 2 OF 4                    |  |

AUTHORIZED SIGNATURE: \_\_\_\_\_ DATE: \_\_\_/\_\_\_/\_\_\_

\* DIMENSIONS MAY VARY IN ACTUAL INSTALLATION - FIELD MEASUREMENT REQUIRED \*

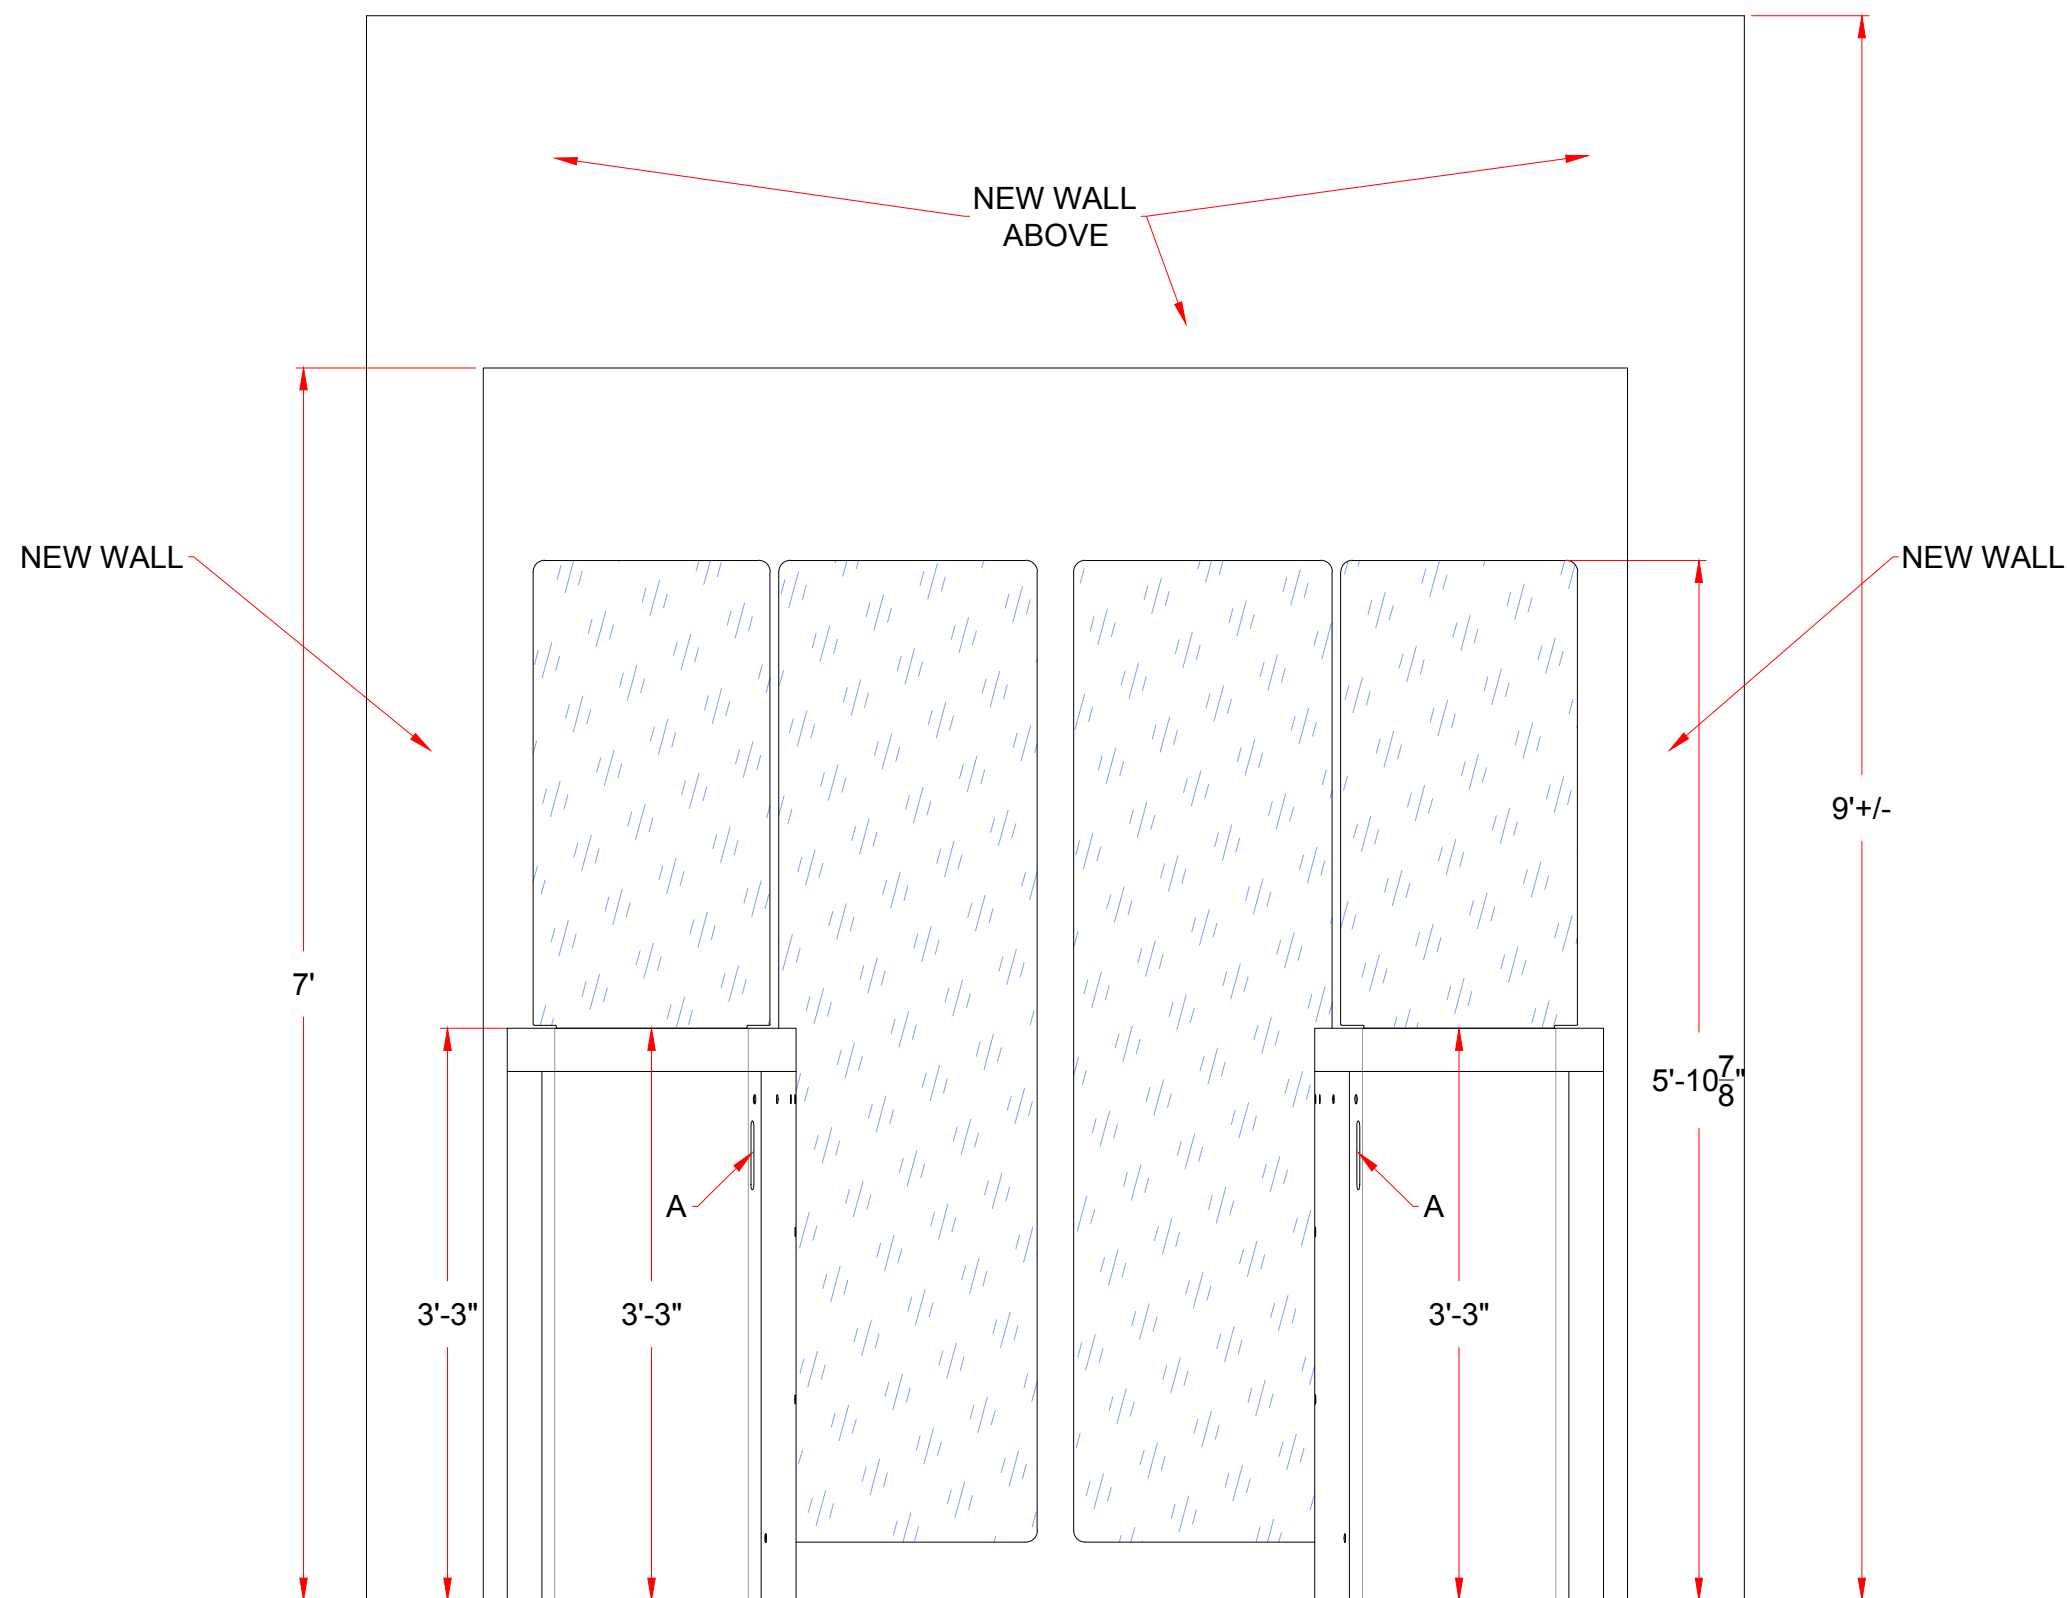

ELEVATION  
NW ENTRANCE  
UN-SECURE SIDE  
(exterior)

"A"  
LANE STATUS  
INDICATOR

AUTHORIZED SIGNATURE: \_\_\_\_\_


DATE: \_\_\_ / \_\_\_ / \_\_\_

| FIRST DRAWN | BY  |
|-------------|-----|
| 04/12/16    | CJC |
| REVISED     | BY  |
| 01/25/17    | CJC |
| 03/23/17    | CJC |
|             |     |
|             |     |
|             |     |
|             |     |

**www.TURNSTILES.us**  
**8641 South Warhawk Rd. Conifer, CO 80433**  
**Patrick McAllister Tel: 303-670-1099**

| Equipment Location Detail         |  |
|-----------------------------------|--|
| LOREAL<br>CLARK, NJ<br>CPW-331EGS |  |
| DWG                               | 032317<br>LOREAL<br>CLARK, NJ<br>ELD REV E |
| DATE                              | 03 / 23 / 17                               |
| SCALE =                           | < >  |
| SHEET - 3 OF 4                    |  |

\* DIMENSIONS MAY VARY IN ACTUAL INSTALLATION - FIELD MEASUREMENT REQUIRED \*

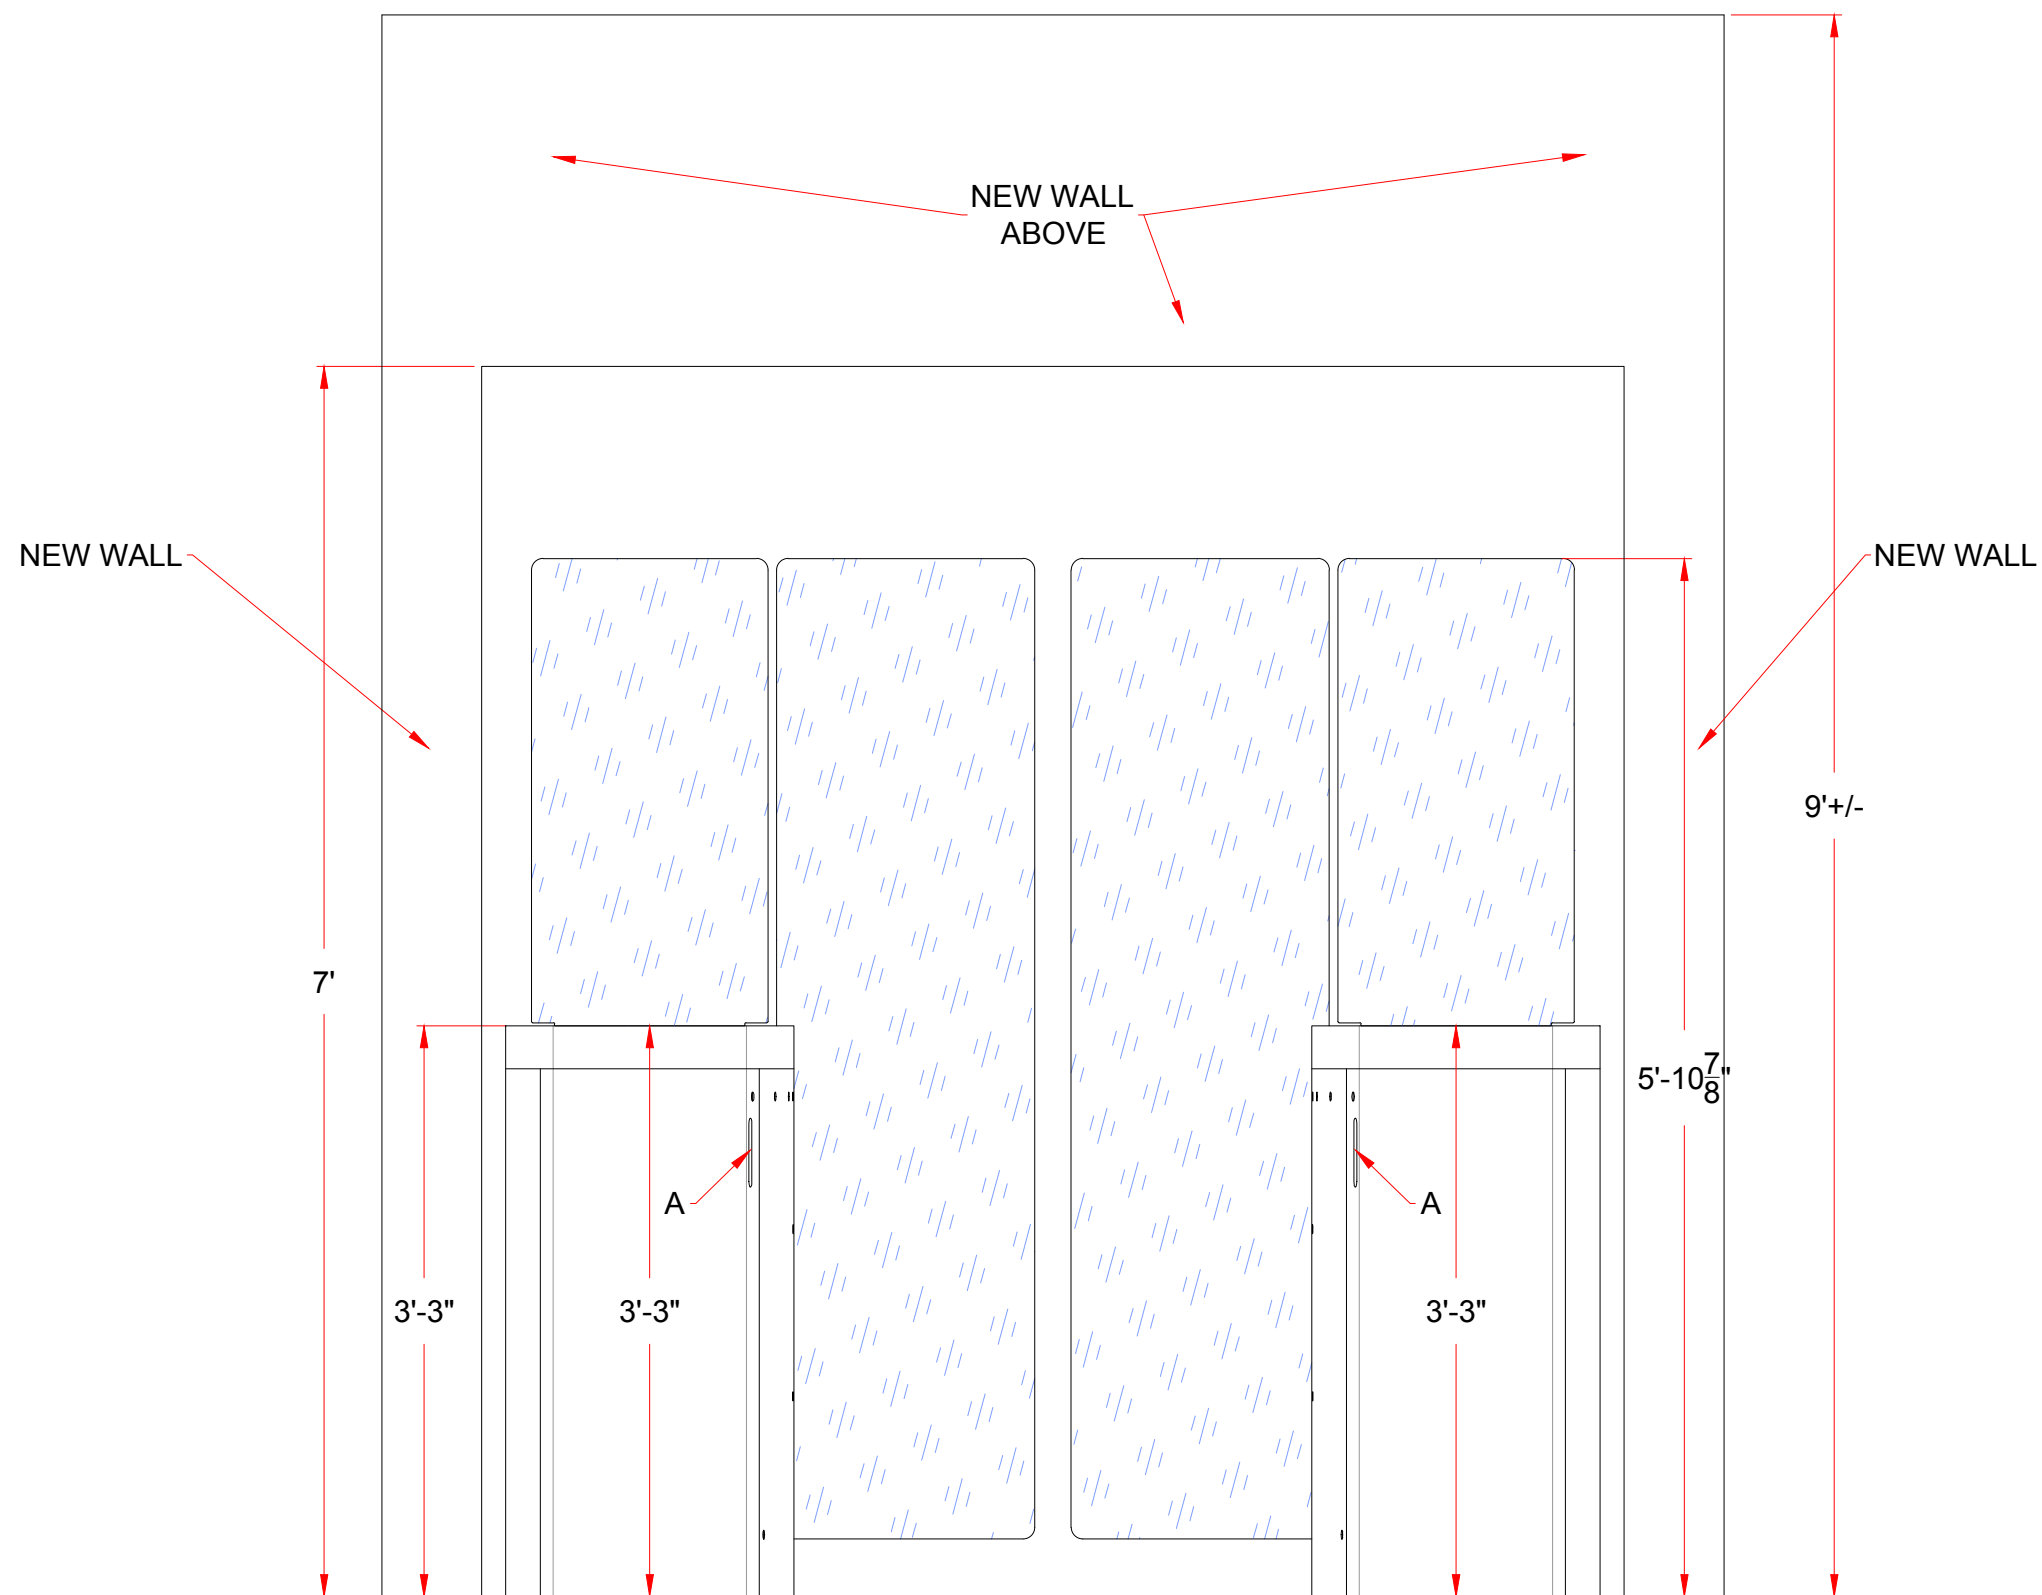

ELEVATION  
SE ENTRANCE  
UN-SECURE SIDE  
(exterior)

"A"  
LANE STATUS  
INDICATOR

AUTHORIZED SIGNATURE: \_\_\_\_\_

DATE: \_\_\_ / \_\_\_ / \_\_\_

| FIRST DRAWN | BY  |
|-------------|-----|
| 04/12/16    | CJC |
| REVISED     | BY  |
| 01/25/17    | CJC |
| 03/23/17    | CJC |
|             |     |
|             |     |
|             |     |
|             |     |

**www.TURNSTILES.us**  
**8641 South Warhawk Rd. Conifer, CO 80433**  
**Patrick McAllister Tel: 303-670-1099**

| Equipment Location Detail         |  |
|-----------------------------------|--|
| LOREAL<br>CLARK, NJ<br>CPW-331EGS |  |
| DWG                               | 032317<br>LOREAL<br>CLARK, NJ<br>ELD REV E |
| DATE                              | 03 / 23 / 17                               |
| SCALE =                           | < >  |
| SHEET - 4 OF 4                    |  |