


A

B

C

D

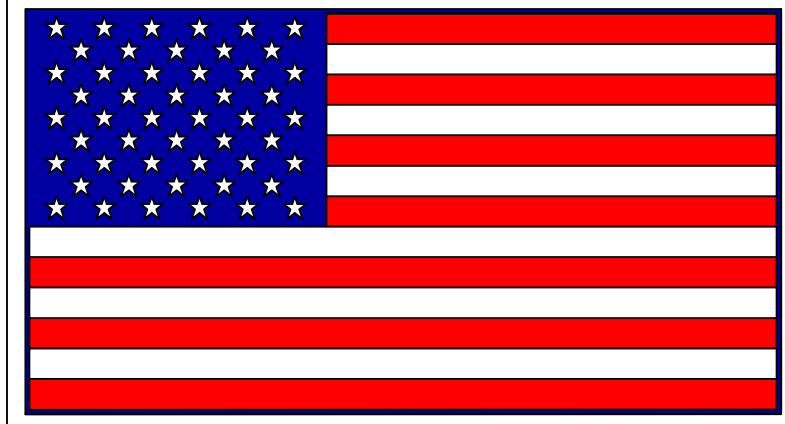

MADE IN THE USA
WURLAND, KY



1033 PORT ROAD
WURLAND, KY 41144
(740) 532-7822



PORTABLESOLUTIONSGROUP.COM

THIS DOCUMENT CONTAINS INFORMATION THAT IS CONFIDENTIAL AND PROPRIETARY TO PORTABLE SOLUTION GROUP, INC (DROPBOX, INC AND MODULAR SECURITY SYSTEMS, INC). IT IS PROVIDED WITH THE UNDERSTANDING THAT THIS DOCUMENT AND THE INFORMATION IT CONTAINS WILL NOT BE REPRODUCED OR DISCLOSED WITHOUT THE WRITTEN CONSENT FROM PORTABLE SOLUTIONS GROUP, INC. THIS DOCUMENT WILL NOT BE USED FOR ANY PURPOSE OTHER THAN CONDUCTING BUSINESS WITH PORTABLE SOLUTIONS GROUP, INC. AND/OR ITS ASSOCIATED COMPANIES LISTED ABOVE AND WILL BE RETURNED, AND ALL FURTHER USE DISCONTINUED UPON REQUEST BY PORTABLE SOLUTIONS GROUP, INC.

THIS MSSSI PRODUCT IS COVERED BY ONE OR MORE OF THE FOLLOWING PATENTS:

US 9,404,278; US 9,051,748;
US 8,671,624; US 8,015,754;
US 7,762,025; 7,823,338;
CA 2,587,968; CA 2,682,764;
EP 1812666; DZ 5173; EG 25627;
NG RPNP/C/C2007/737;
EP 2137356

CUSTOMER
MSSI STANDARDS

PROJECT
MAC2 OFFICE IN MIDDLE

DRAWING NUMBER
M2MX

DRAWN DATE
JBUCK 1/18/2023

REVIEW DATE
JCALDWELL 1/19/2023


APPROVED DATE
NMCCARTY 1/20/2023

REVISIONS

| REV | DESCRIPTION | DRAWN | DATE |
|-----|-------------------------|-------|-----------|
| 0 | MANUFACTURING REVISIONS | JTB | 1/18/2023 |
| 1 | MANUFACTURING REVISIONS | PDH | 7/7/23 |
| 2 | MANUFACTURING REVISIONS | PDH | 8/24/23 |
| | | | |
| | | | |

ISOMETRICS
ROOF ON


SHEET NUMBER
M2MX-0100

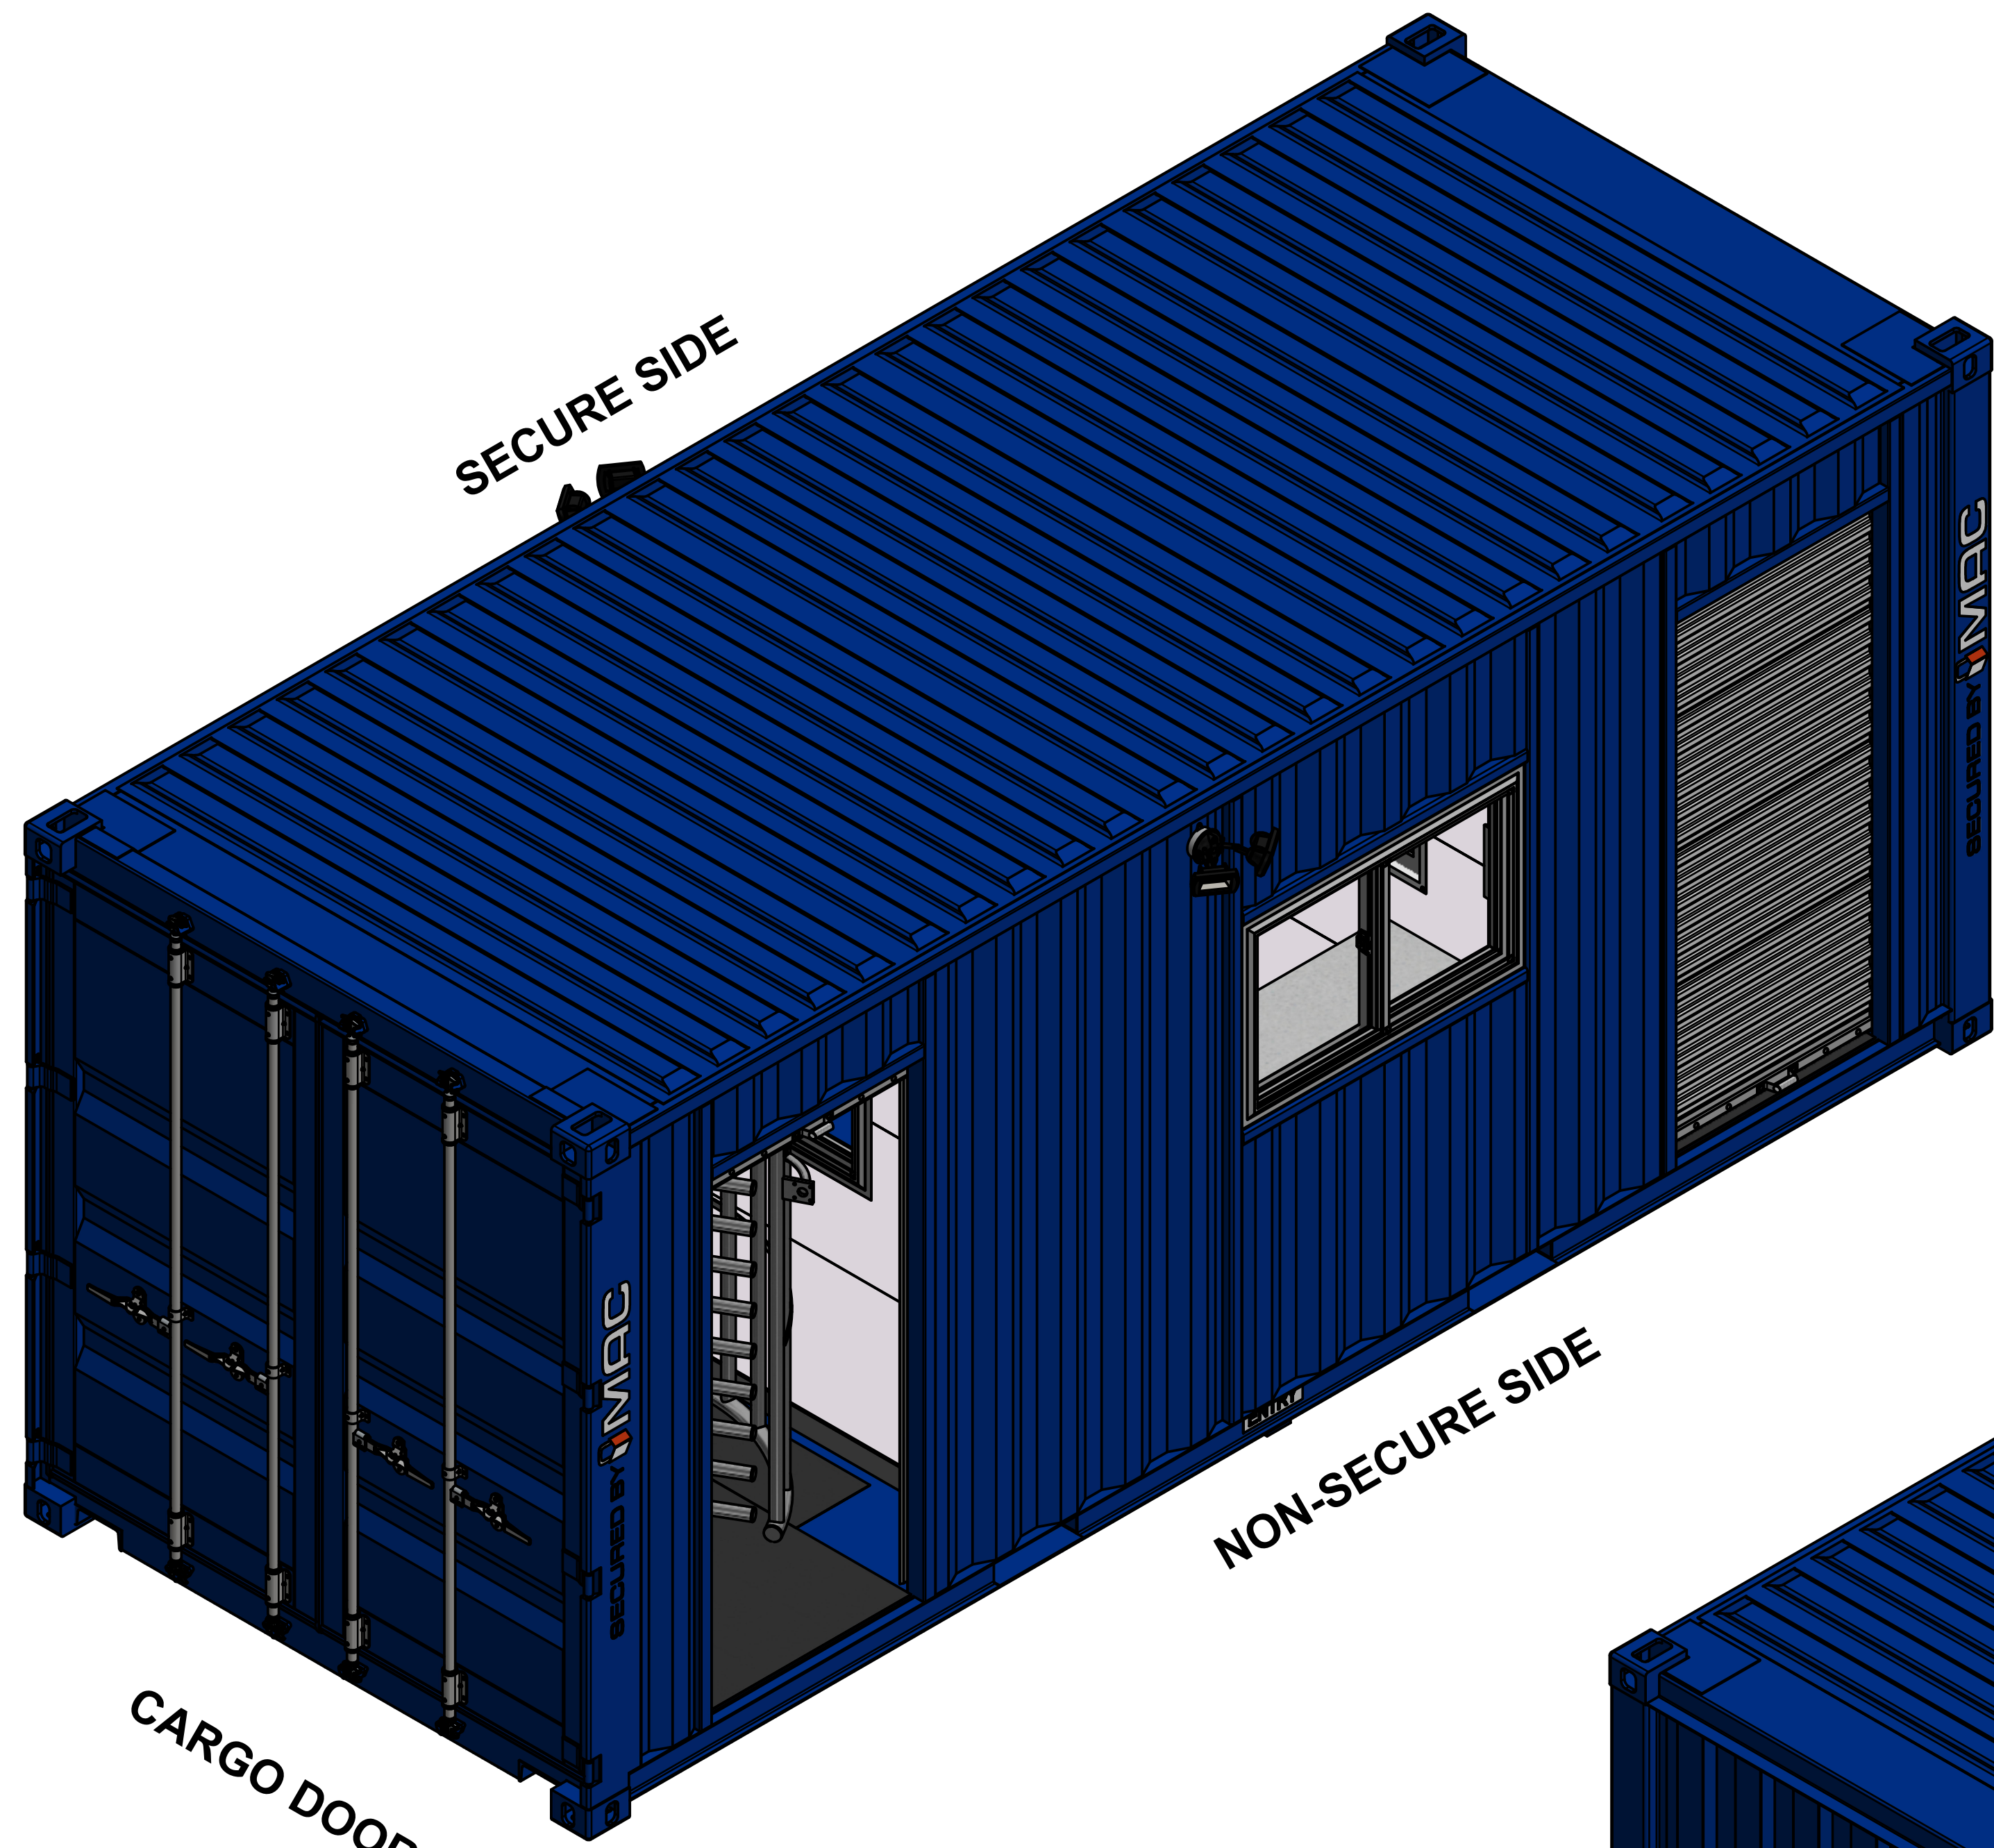

SECURE SIDE

NON-SECURE SIDE

CARGO DOOR

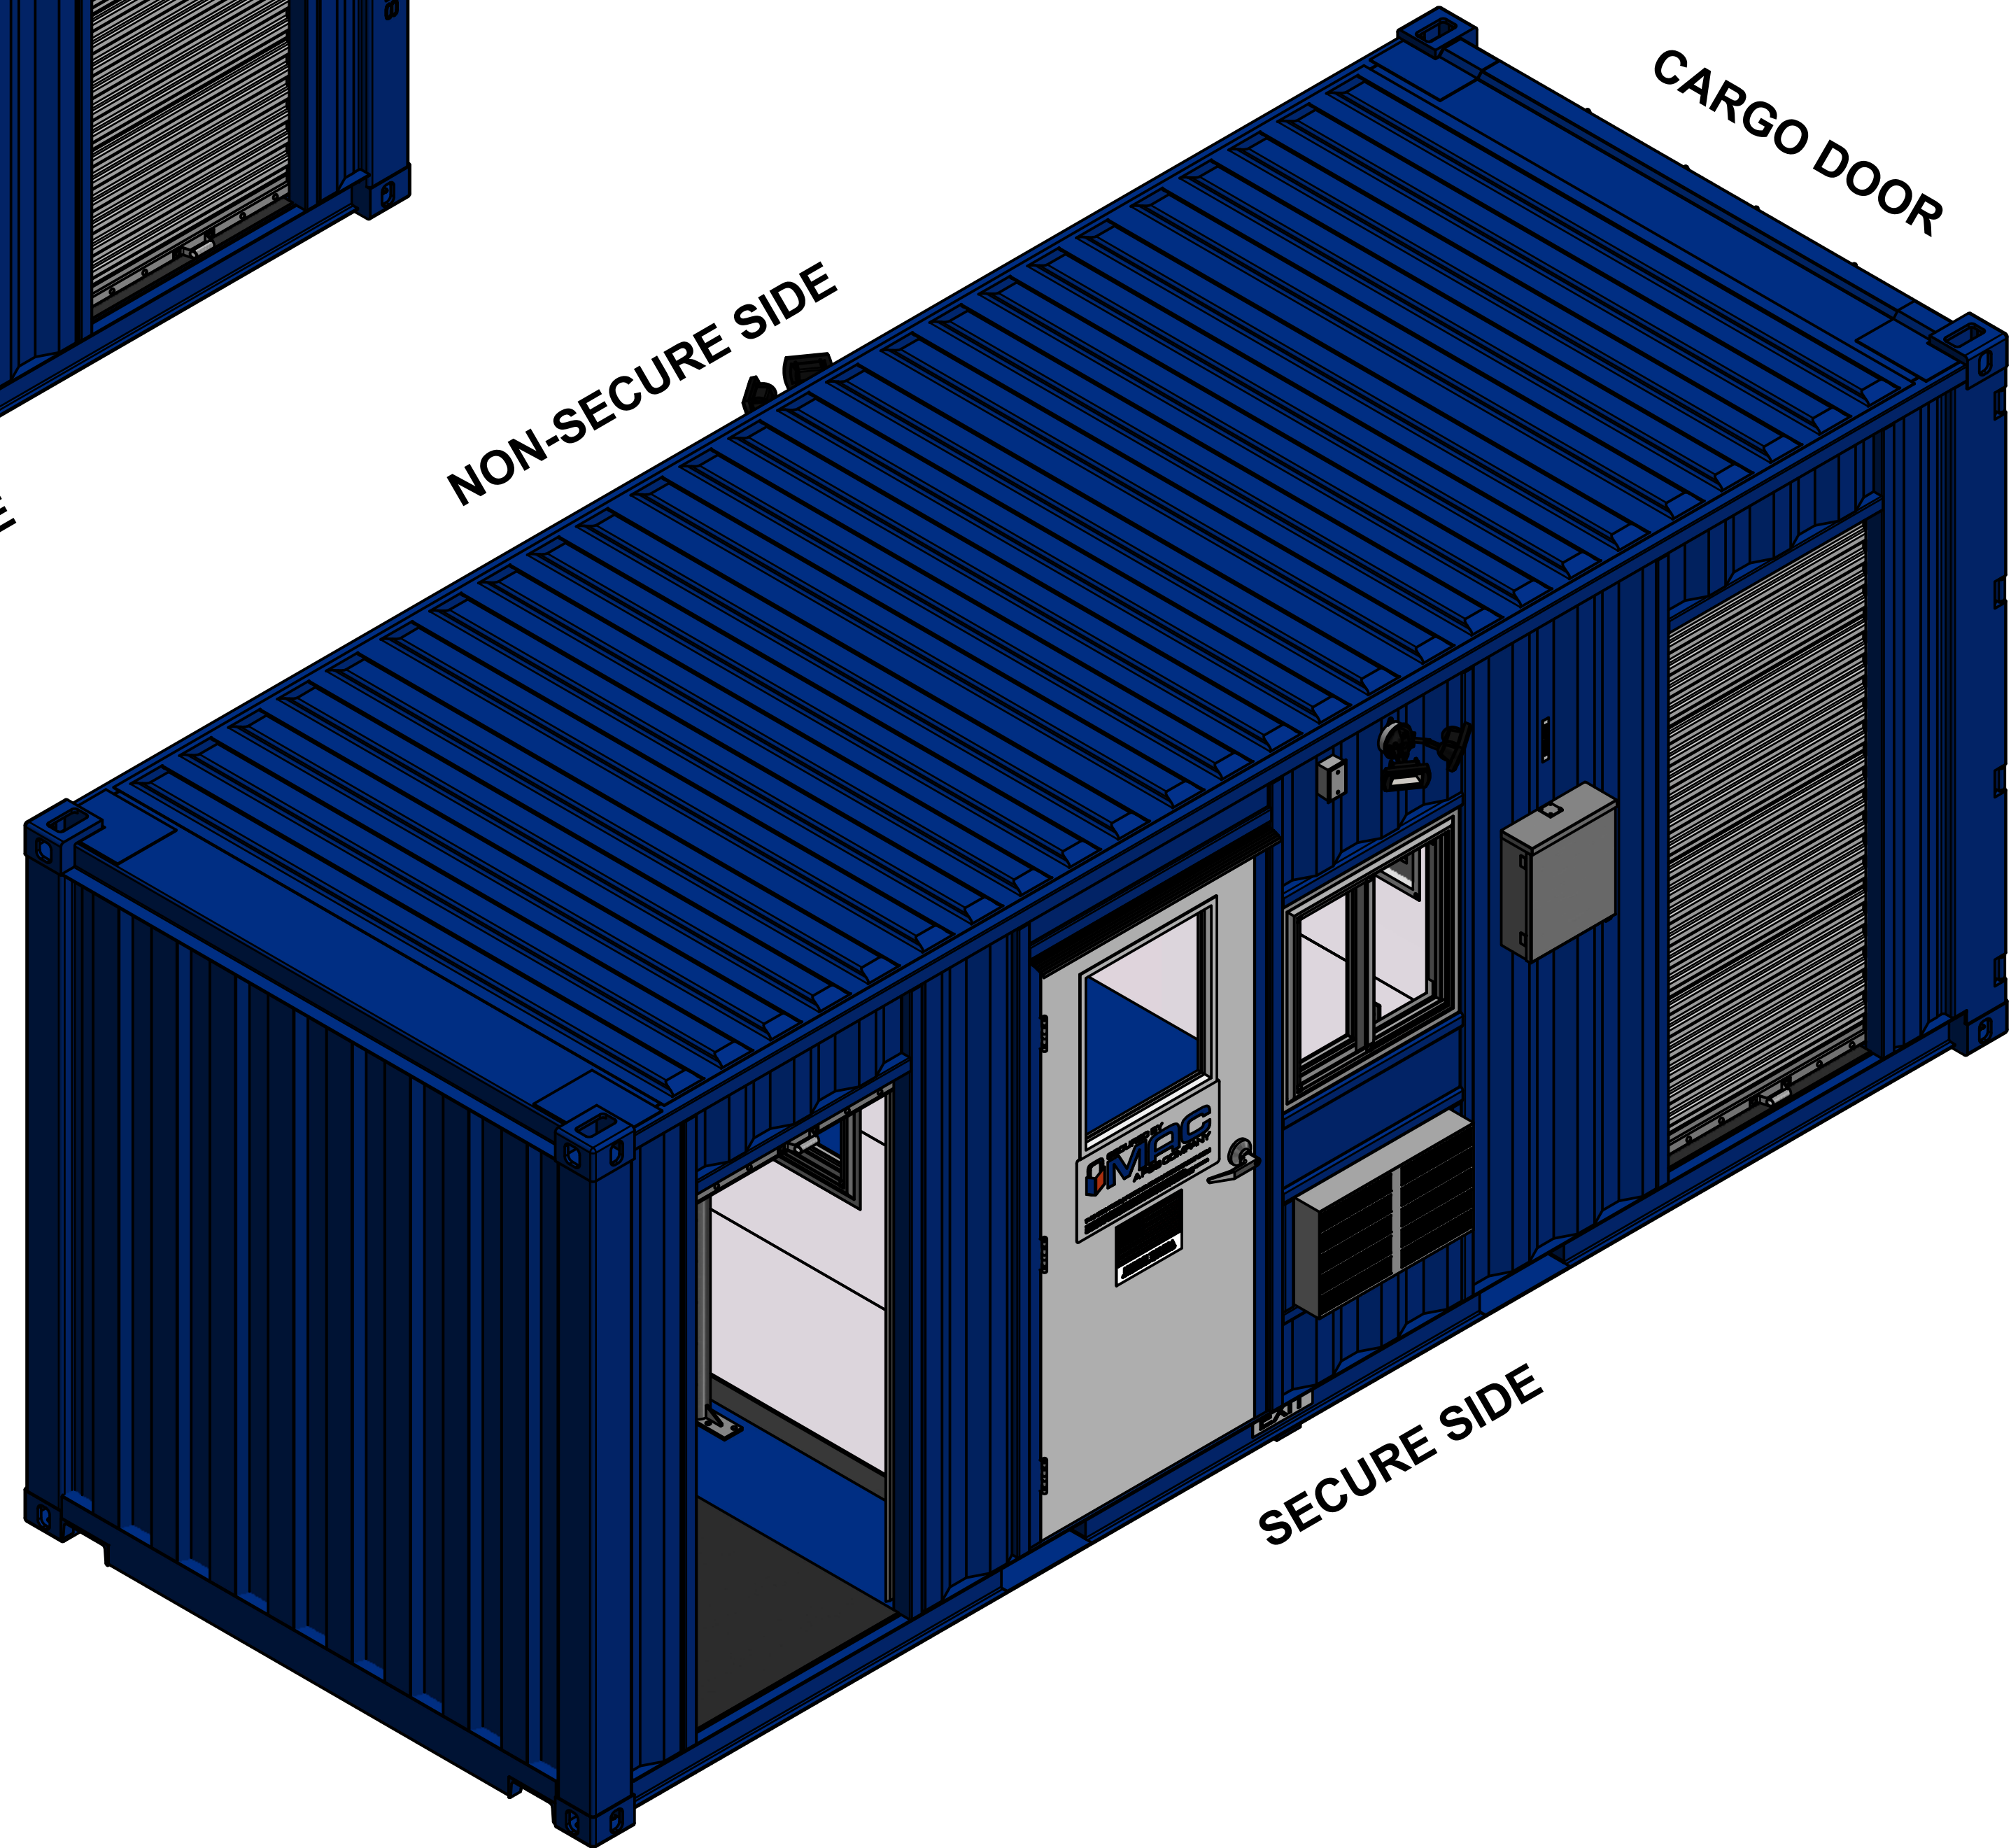

NON-SECURE SIDE

SECURE SIDE

CARGO DOOR


ORIGINAL SHEET SIZE = 22 IN X 34 IN (ANSI D)

A

B

C

D

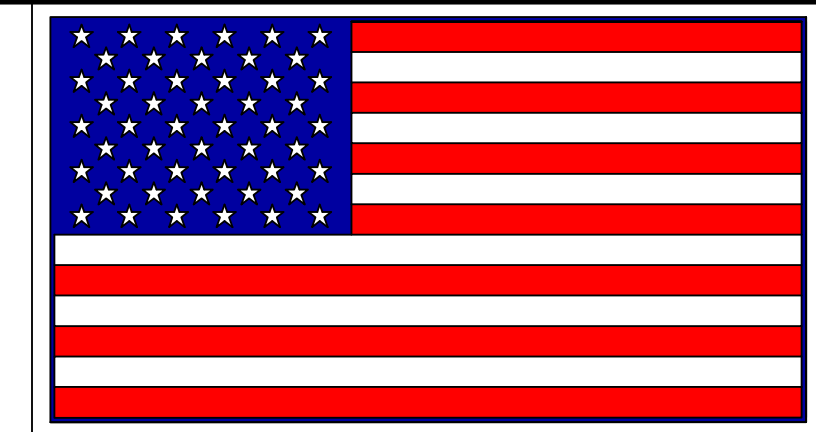

MADE IN THE USA
WURLAND, KY



1033 PORT ROAD
WURLAND, KY 41144
(740) 532-7822



PORTABLESOLUTIONSGROUP.COM

THIS DOCUMENT CONTAINS INFORMATION THAT IS CONFIDENTIAL AND PROPRIETARY TO PORTABLE SOLUTION GROUP, INC (DROPBOX, INC AND MODULAR SECURITY SYSTEMS, INC). IT IS PROVIDED WITH THE UNDERSTANDING THAT THIS DOCUMENT AND THE INFORMATION IT CONTAINS WILL NOT BE REPRODUCED OR DISCLOSED WITHOUT THE WRITTEN CONSENT FROM PORTABLE SOLUTIONS GROUP, INC. THIS DOCUMENT WILL NOT BE USED FOR ANY PURPOSE OTHER THAN CONDUCTING BUSINESS WITH PORTABLE SOLUTIONS GROUP, INC. AND/OR ITS ASSOCIATED COMPANIES LISTED ABOVE AND WILL BE RETURNED, AND ALL FURTHER USE DISCONTINUED UPON REQUEST BY PORTABLE SOLUTIONS GROUP, INC.

THIS MSS I PRODUCT IS COVERED BY ONE OR MORE OF THE FOLLOWING PATENTS:

US 9,404,278; US 9,051,748;
US 8,671,624; US 8,015,754;
US 7,762,025; 7,823,338;
CA 2,587,968; CA 2,682,764;
EP 1812666; DZ 5173; EG 25627;
NG RPN/C/C2007/737;
EP 2137356

CUSTOMER
MSSI STANDARDS

PROJECT
MAC2 OFFICE IN MIDDLE

DRAWING NUMBER
M2MX


| | |
|-----------|-----------|
| DRAWN | DATE |
| JBUCK | 1/18/2023 |
| REVIEW | DATE |
| JCALDWELL | 1/19/2023 |
| APPROVED | DATE |
| NMCCARTY | 1/20/2023 |

REVISIONS

| REV | DESCRIPTION | DRAWN | DATE |
|-----|-------------------------|-------|-----------|
| 0 | MANUFACTURING REVISIONS | JTB | 1/18/2023 |
| 1 | MANUFACTURING REVISIONS | PDH | 7/7/23 |
| 2 | MANUFACTURING REVISIONS | PDH | 8/24/23 |
| | | | |
| | | | |

ISOMETRICS
ROOF OFF

SHEET NUMBER
M2MX-0101

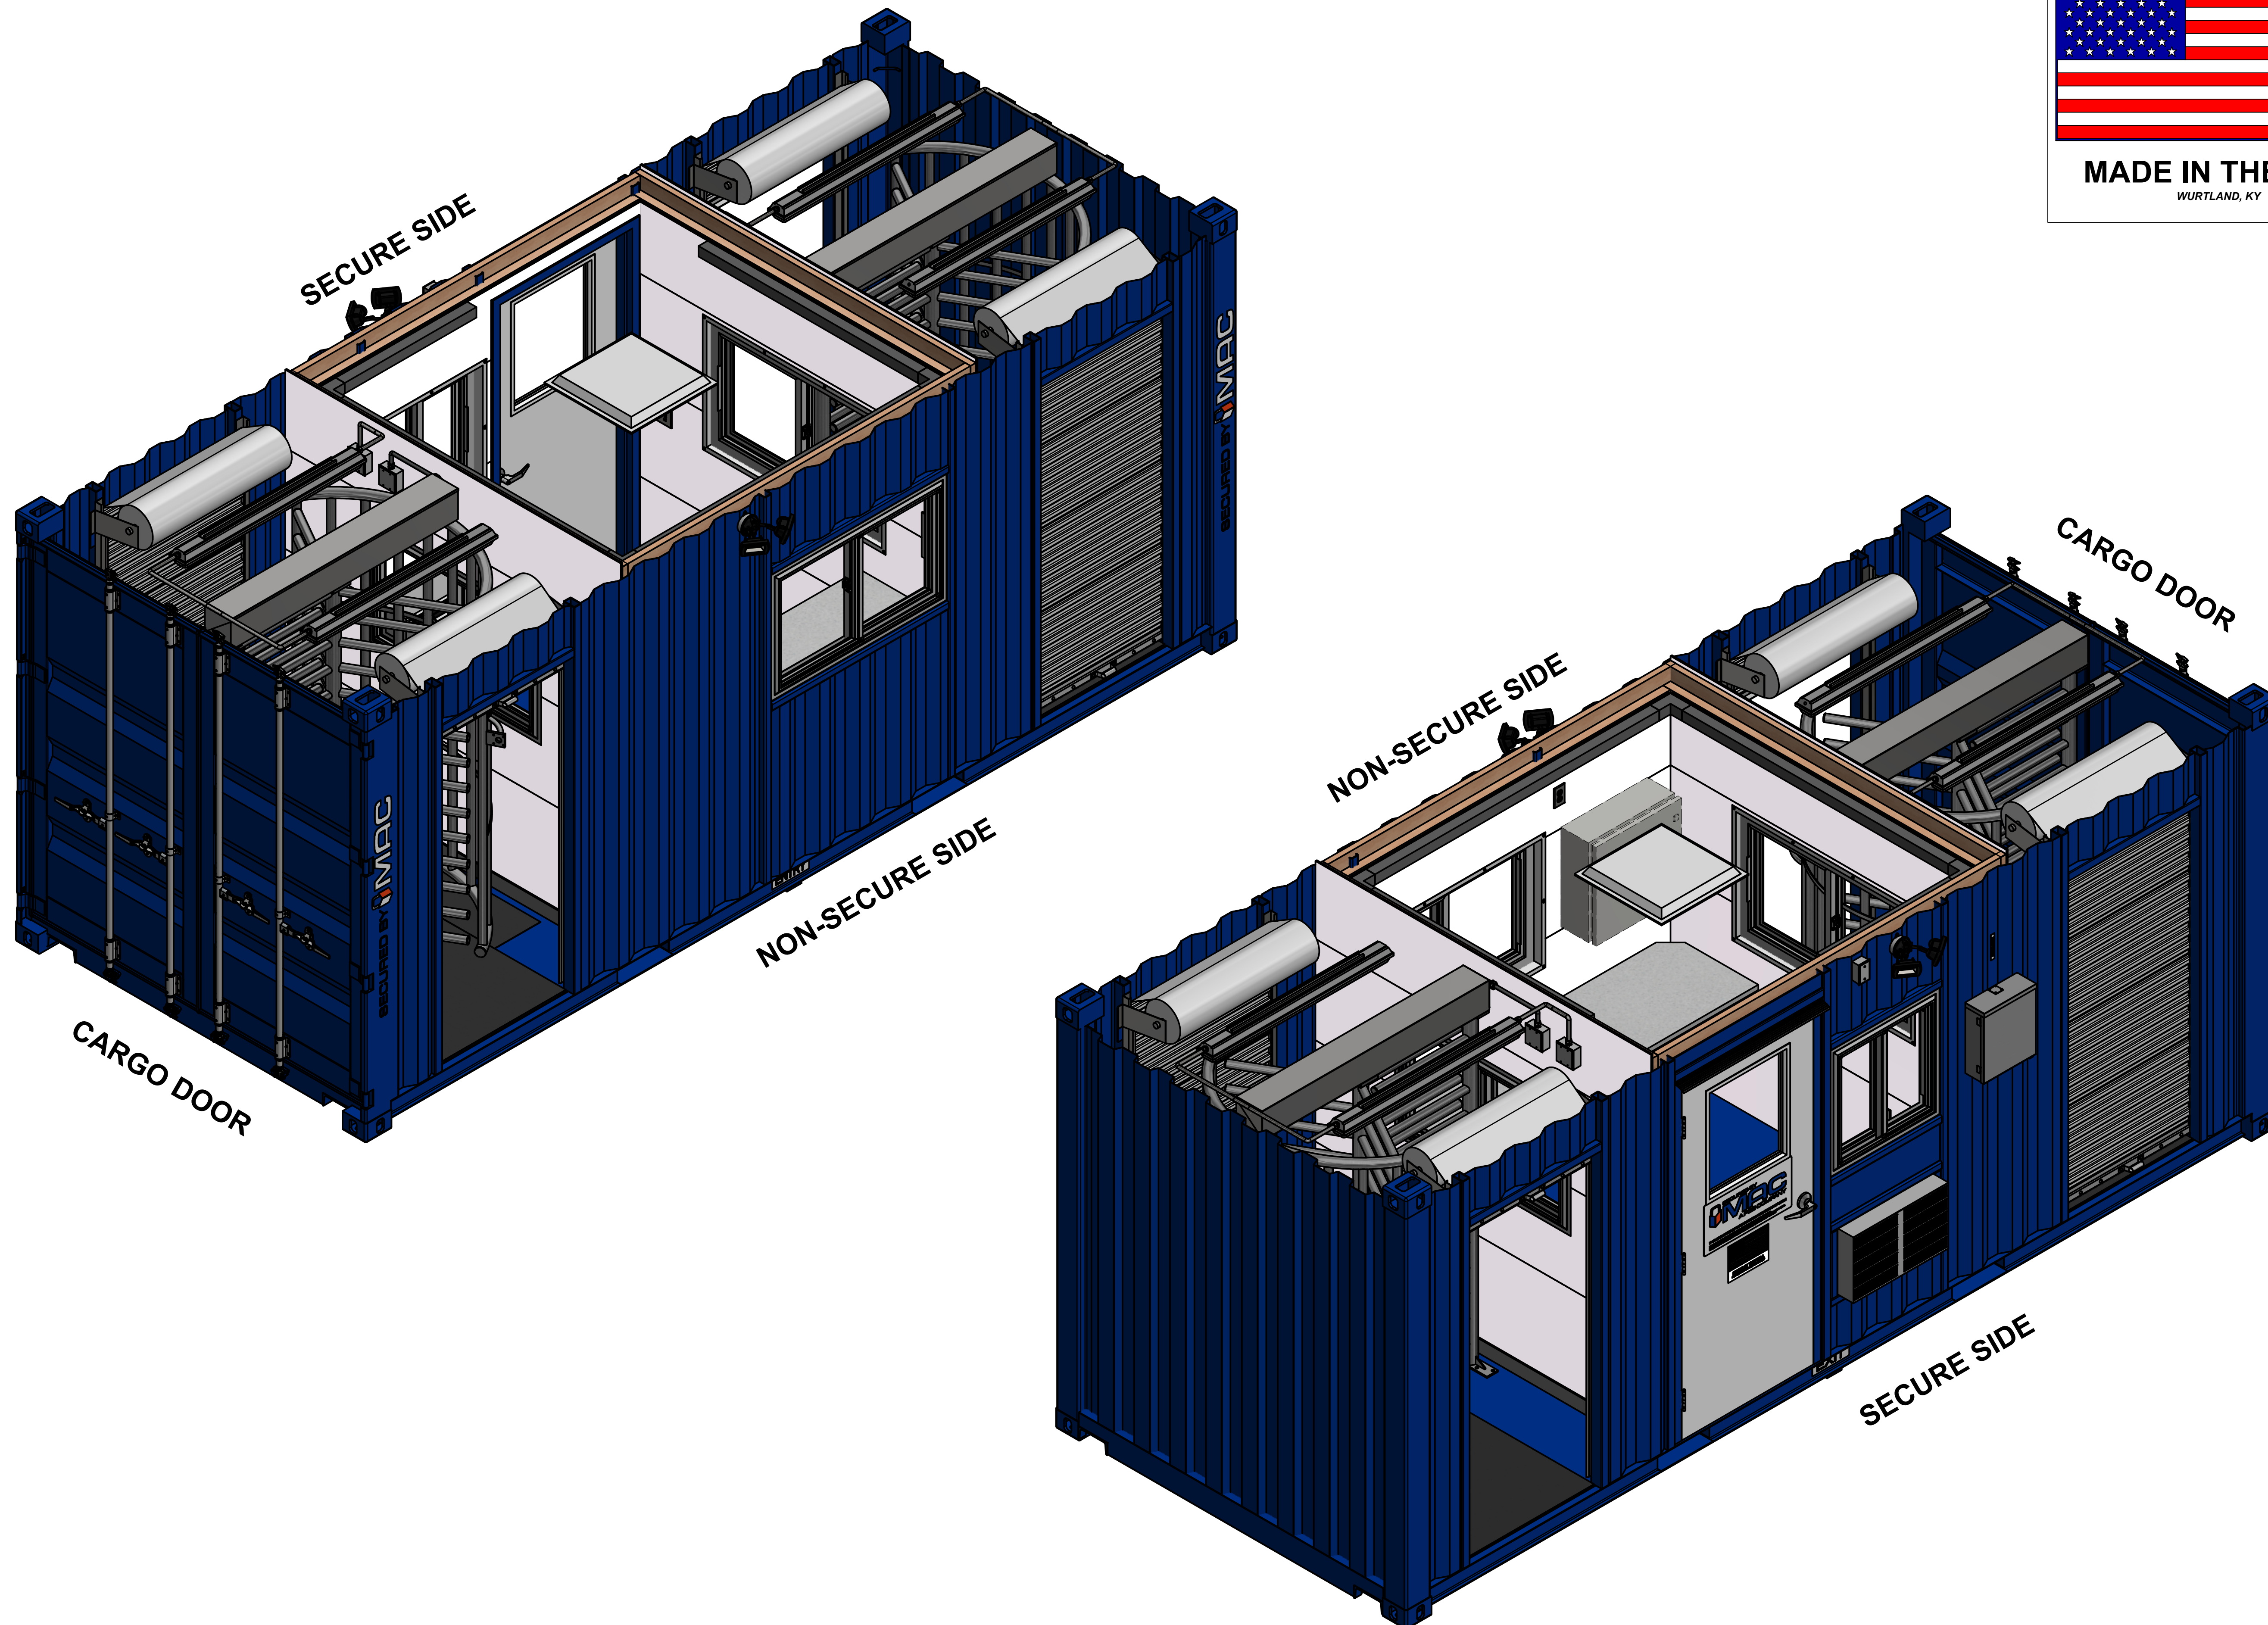

ORIGINAL SHEET SIZE = 22 IN X 34 IN (ANSI D)

1
2

A B C D

A B C D

| PRODUCT DESCRIPTION | | | |
|------------------------------------|--|--------|-----|
| PRODUCT: | M2MX | | |
| DESCRIPTION: | MAC2 OFFICE IN MIDDLE | | |
| ENCLOSURE: | 20'-0" STANDARD HEIGHT CONTAINER | | |
| FOOTPRINT: | 19'-11" X 8'-0" | | |
| APPROX. SHIPPING: | 19'-11" X 8'-6" X 8'-6" | | |
| APPROX. OVERALL: | 19'-11" X 9'-6" X 8'-6" | | |
| DOORS: | | | |
| SIZE | SWING RATING QTY | | |
| 3'-0" X 7'-0", 20" X 24" WINDOW | RH | | 1 |
| ROLL-UP DOORS: | | | |
| SIZE | RATING | | QTY |
| 3'-0" X 7'-0" | | | 4 |
| WINDOWS: | | | |
| SIZE | TYPE | RATING | QTY |
| 48" X 30" | SLIDING | | 3 |
| 30" X 30" | SLIDING | | 1 |
| TURNSTILES: | | | |
| SIZE | | | QTY |
| SINGLE | | | 2 |
| COUNTER: | | | |
| LAMINATED | 7'-8 3/4" | | |
| HVAC: | | | |
| 9,000 BTU COOLING / 3.5 KW HEATING | AMANA | | |
| ELECTRICAL: | | | |
| LOAD CENTER MAIN AMPS: | 100A | | |
| VOLTAGE: | 120/240V | | |
| FREQUENCY: | 60 Hz | | |
| INTERIOR LIGHT(S): | LIGHT, LED, 2'-0" SQ / 1 LIGHT, LED, 4'-0" OVERHEAD / 4 | | |
| EXTERIOR LIGHT(S): | LIGHT, LED, FLOOD, PHOTOCELL, MOTION SENSOR / 2 | | |

| FINISH SCHEDULE |
|--|
| OFFICE |
| FRAMING: |
| WALLS: 2" X 4" WOOD STUD, 16" OC |
| CEILING: 2" X 4" WOOD STUD, 16" OC |
| FLOOR: EXISTING CONTAINER PURLINS |
| INSULATION: |
| WALLS: R-13 FIBERGLASS, KRAFT FACE |
| CEILING: R-13 FIBERGLASS, KRAFT FACE |
| FLOOR: N/A |
| SUBSURFACE: |
| WALLS: N/A |
| CEILING: N/A |
| FLOOR: EXISTING 1-1/8" PLYWOOD |
| SURFACE: |
| WALLS: PVC, WHITE, UTILITE |
| CEILING: PVC, WHITE, UTILITE |
| FLOOR: PAINT COATED FLOOR WITH TEXTURED ADHESIVE |
| TURNSTILE BAYS |
| FRAMING: |
| WALLS: N/A |
| CEILING: N/A |
| FLOOR: EXISTING CONTAINER PURLINS |
| INSULATION: |
| WALLS: N/A |
| CEILING: N/A |
| FLOOR: N/A |
| SUBSURFACE: |
| WALLS: N/A |
| CEILING: N/A |
| FLOOR: EXISTING 1-1/8" PLYWOOD |
| SURFACE: |
| WALLS: PAINTED STEEL, PVC, WHITE, UTILITE (PARTITION WALLS ONLY) |
| CEILING: PAINTED STEEL |
| FLOOR: PAINT COATED FLOOR WITH TEXTURED ADHESIVE |

| PAINT COATINGS AND COLOR | |
|---|---|
| EXTERIOR COLOR: | EXTERIOR COATING: |
| PSG BLUE | C3 SYSTEM |
| INTERIOR COLOR: | INTERIOR COATING: |
| PSG BLUE (TURNSTILE BAY) | C3 SYSTEM (TURNSTILE BAY) |
| DOOR COLOR: | DOOR COATING: |
| PSG WHITE | C3 SYSTEM |
| NOTES: | |
| PAINT FLOOR | |
| <input type="checkbox"/> COAL TAR SPRAY* | DETAILS: |
| <input type="checkbox"/> CLOSED CELL SPRAY FOAM* | |
| <input checked="" type="checkbox"/> TEXTURED FLOORING | PAINT COATED FLOOR WITH TEXTURED ADHESIVE |

*COAL TAR IS APPLIED BEFORE CLOSED CELL SPRAY FOAM UNLESS OTHERWISE NOTED.



1033 PORT ROAD
WURLAND, KY 41144
(740) 532-7822



PORTABLESOLUTIONSGROUP.COM

THIS DOCUMENT CONTAINS INFORMATION THAT IS CONFIDENTIAL AND PROPRIETARY TO PORTABLE SOLUTION GROUP, INC (DROPBOX, INC AND MODULAR SECURITY SYSTEMS, INC). IT IS PROVIDED WITH THE UNDERSTANDING THAT THIS DOCUMENT AND THE INFORMATION IT CONTAINS WILL NOT BE REPRODUCED OR DISCLOSED WITHOUT THE WRITTEN CONSENT FROM PORTABLE SOLUTIONS GROUP, INC. THIS DOCUMENT WILL NOT BE USED FOR ANY PURPOSE OTHER THAN CONDUCTING BUSINESS WITH PORTABLE SOLUTIONS GROUP, INC. AND/OR ITS ASSOCIATED COMPANIES LISTED ABOVE AND WILL BE RETURNED, AND ALL FURTHER USE DISCONTINUED UPON REQUEST BY PORTABLE SOLUTIONS GROUP, INC.

THIS MSS I PRODUCT IS COVERED BY ONE OR MORE OF THE FOLLOWING PATENTS:

US 9,404,278; US 9,051,748;
US 8,671,624; US 8,015,754;
US 7,762,025; 7,823,338;
CA 2,587,968; CA 2,682,764;
EP 1812666; DZ 5173; EG 25627;
NG RPNG/C/C2007/737;
EP 2137356

CUSTOMER
MSSI STANDARDS

PROJECT
MAC2 OFFICE IN MIDDLE

DRAWING NUMBER
M2MX

DRAWN DATE
JBUCK 1/18/2023

REVIEW DATE
JCALDWELL 1/19/2023

APPROVED DATE
NMCCARTY 1/20/2023

REVISIONS

| REV | DESCRIPTION | DRAWN | DATE |
|-----|-------------------------|-------|-----------|
| 0 | MANUFACTURING REVISIONS | JTB | 1/18/2023 |
| 1 | MANUFACTURING REVISIONS | PDH | 7/7/23 |
| 2 | MANUFACTURING REVISIONS | PDH | 8/24/23 |
| | | | |
| | | | |

PROJECT
DETAILS
1 OF 1

SHEET NUMBER
M2MX-0150

ORIGINAL SHEET SIZE = 22 IN X 34 IN (ANSI D)

2

1

A

B

C

D

A

B

C

D

THIS DOCUMENT CONTAINS INFORMATION THAT IS CONFIDENTIAL AND PROPRIETARY TO PORTABLE SOLUTION GROUP, INC (DROPBOX, INC AND MODULAR SECURITY SYSTEMS, INC). IT IS PROVIDED WITH THE UNDERSTANDING THAT THIS DOCUMENT AND THE INFORMATION IT CONTAINS WILL NOT BE REPRODUCED OR DISCLOSED WITHOUT THE WRITTEN CONSENT FROM PORTABLE SOLUTIONS GROUP, INC. THIS DOCUMENT WILL NOT BE USED FOR ANY PURPOSE OTHER THAN CONDUCTING BUSINESS WITH PORTABLE SOLUTIONS GROUP, INC. AND/OR ITS ASSOCIATED COMPANIES LISTED ABOVE AND WILL BE RETURNED, AND ALL FURTHER USE DISCONTINUED UPON REQUEST BY PORTABLE SOLUTIONS GROUP, INC.

THIS MSSI PRODUCT IS COVERED BY ONE OR MORE OF THE FOLLOWING PATENTS:

US 9,404,278; US 9,051,748;
US 8,671,624; US 8,015,754;
US 7,762,025; 7,823,338;
CA 2,587,968; CA 2,682,764;
EP 1812666; DZ 5173; EG 25627;
NG RPNG/C/C2007/737;
EP 2137356

CUSTOMER
MSSI STANDARDS

PROJECT
MAC2 OFFICE IN MIDDLE

DRAWING NUMBER
M2MX

DRAWN DATE
JBUCK 1/18/2023

REVIEW DATE
JCALDWELL 1/19/2023


APPROVED DATE
NMCCARTY 1/20/2023

REVISIONS

| REV | DESCRIPTION | DRAWN | DATE |
|-----|-------------------------|-------|-----------|
| 0 | MANUFACTURING REVISIONS | JTB | 1/18/2023 |
| 1 | MANUFACTURING REVISIONS | PDH | 7/7/23 |
| 2 | MANUFACTURING REVISIONS | PDH | 8/24/23 |
| | | | |
| | | | |

GENERAL ARRANGEMENT PLAN



SHEET NUMBER
M2MX-0200

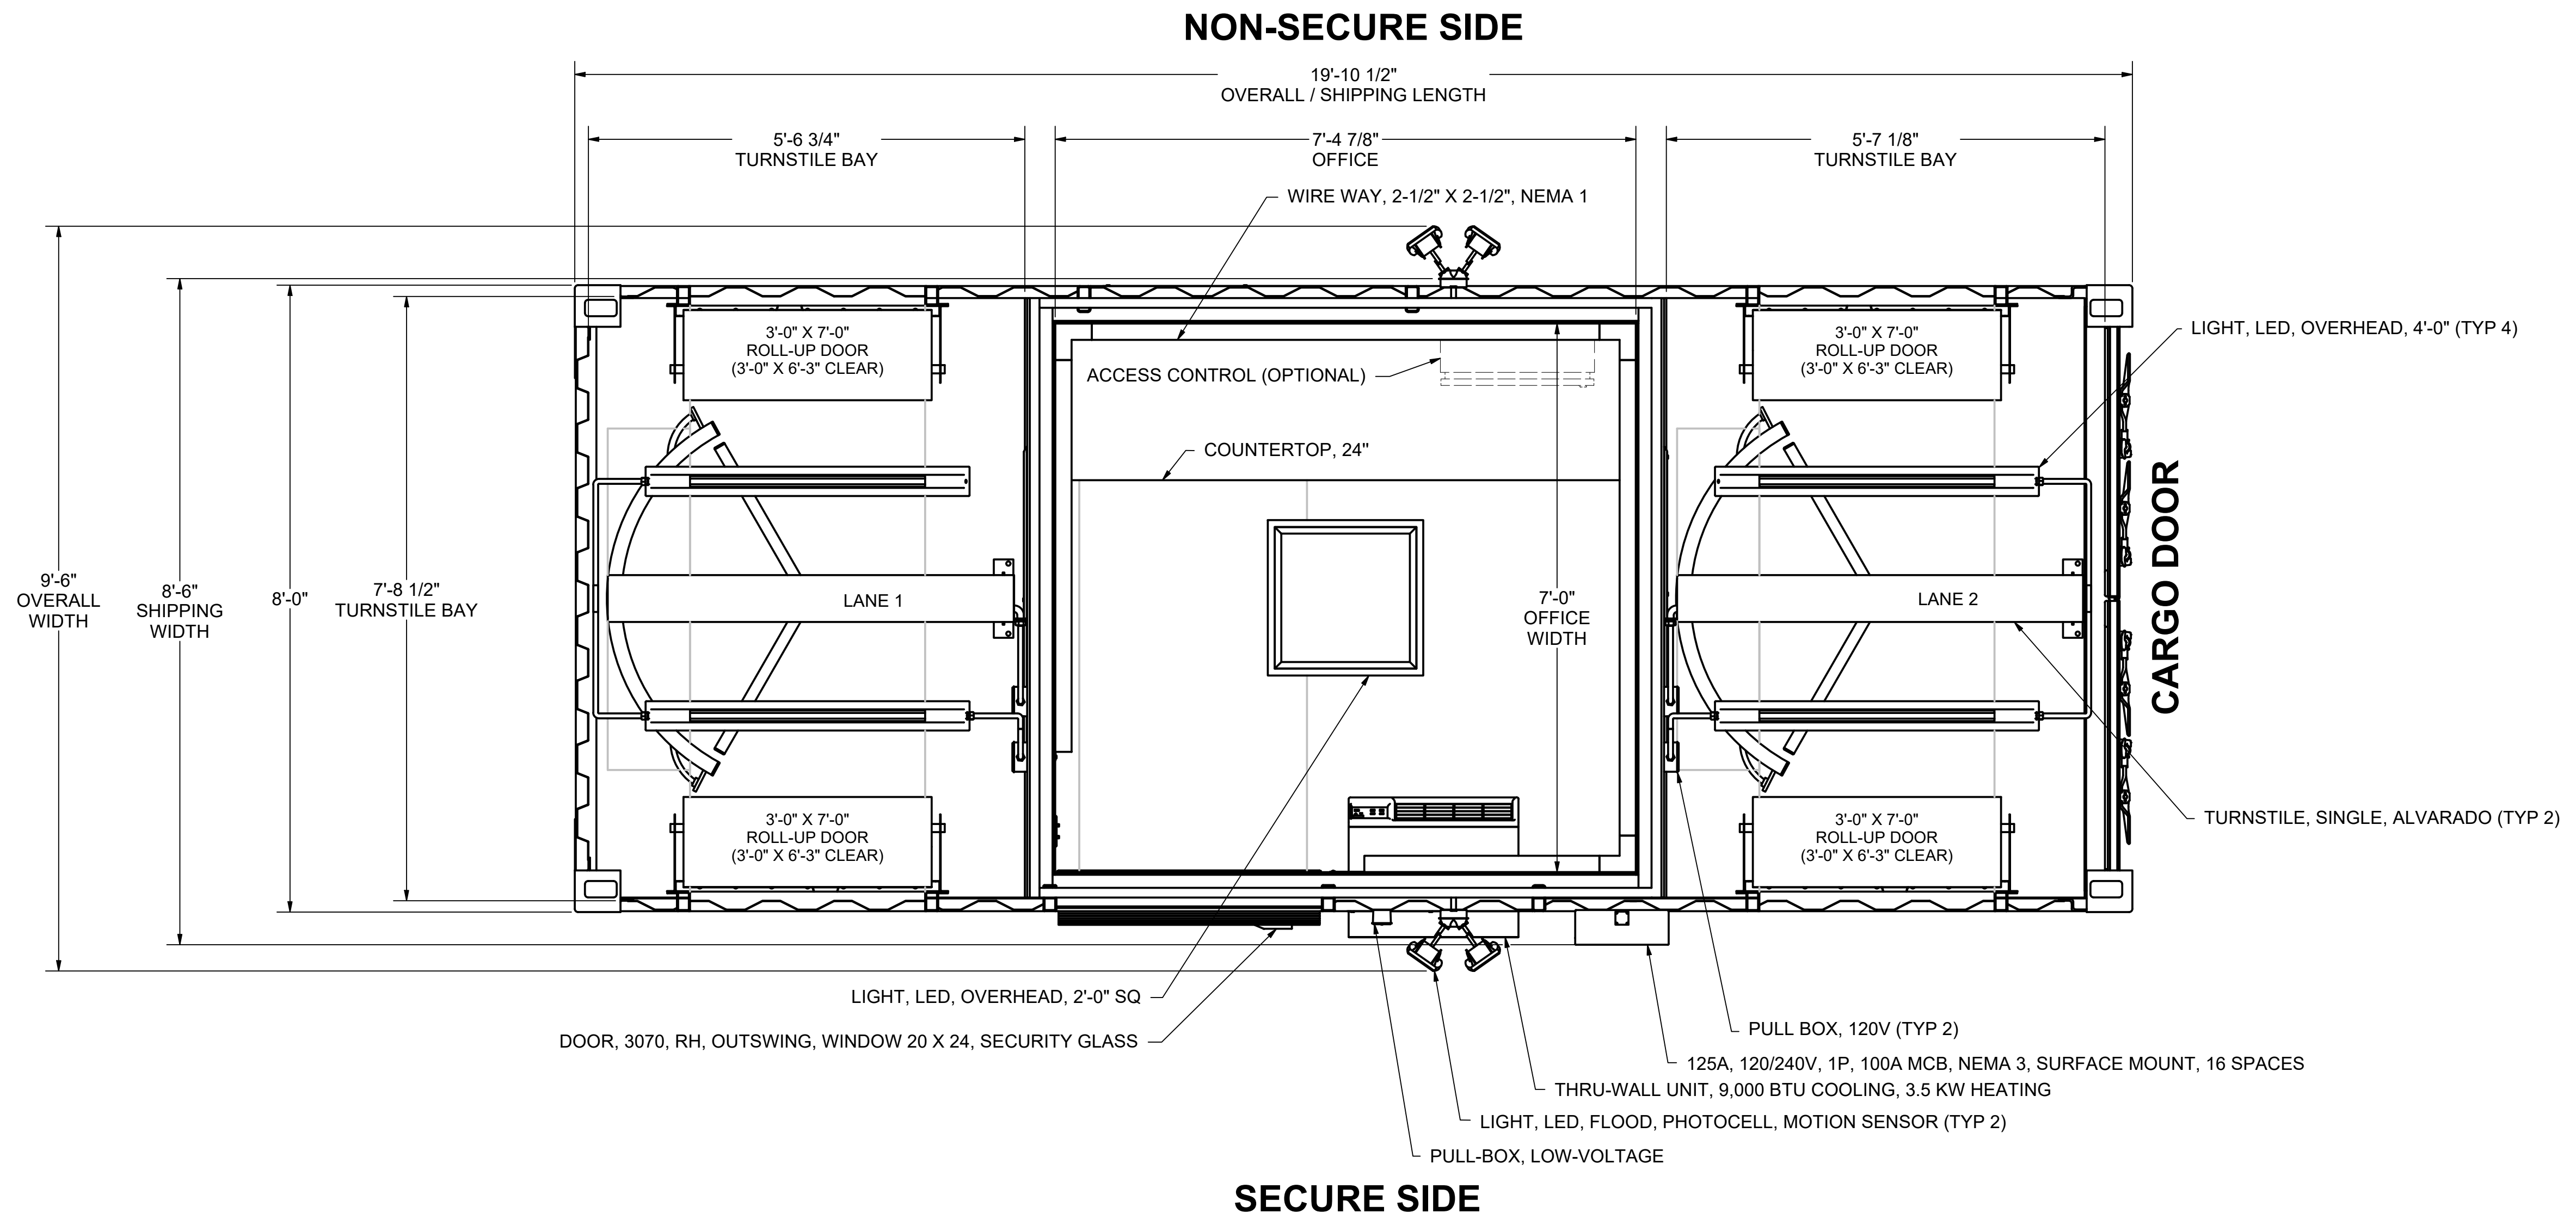


GENERAL ARRANGEMENT PLAN

SCALE: 3/4" = 1'-0"

ORIGINAL SHEET SIZE = 22 IN X 34 IN (ANSI D)

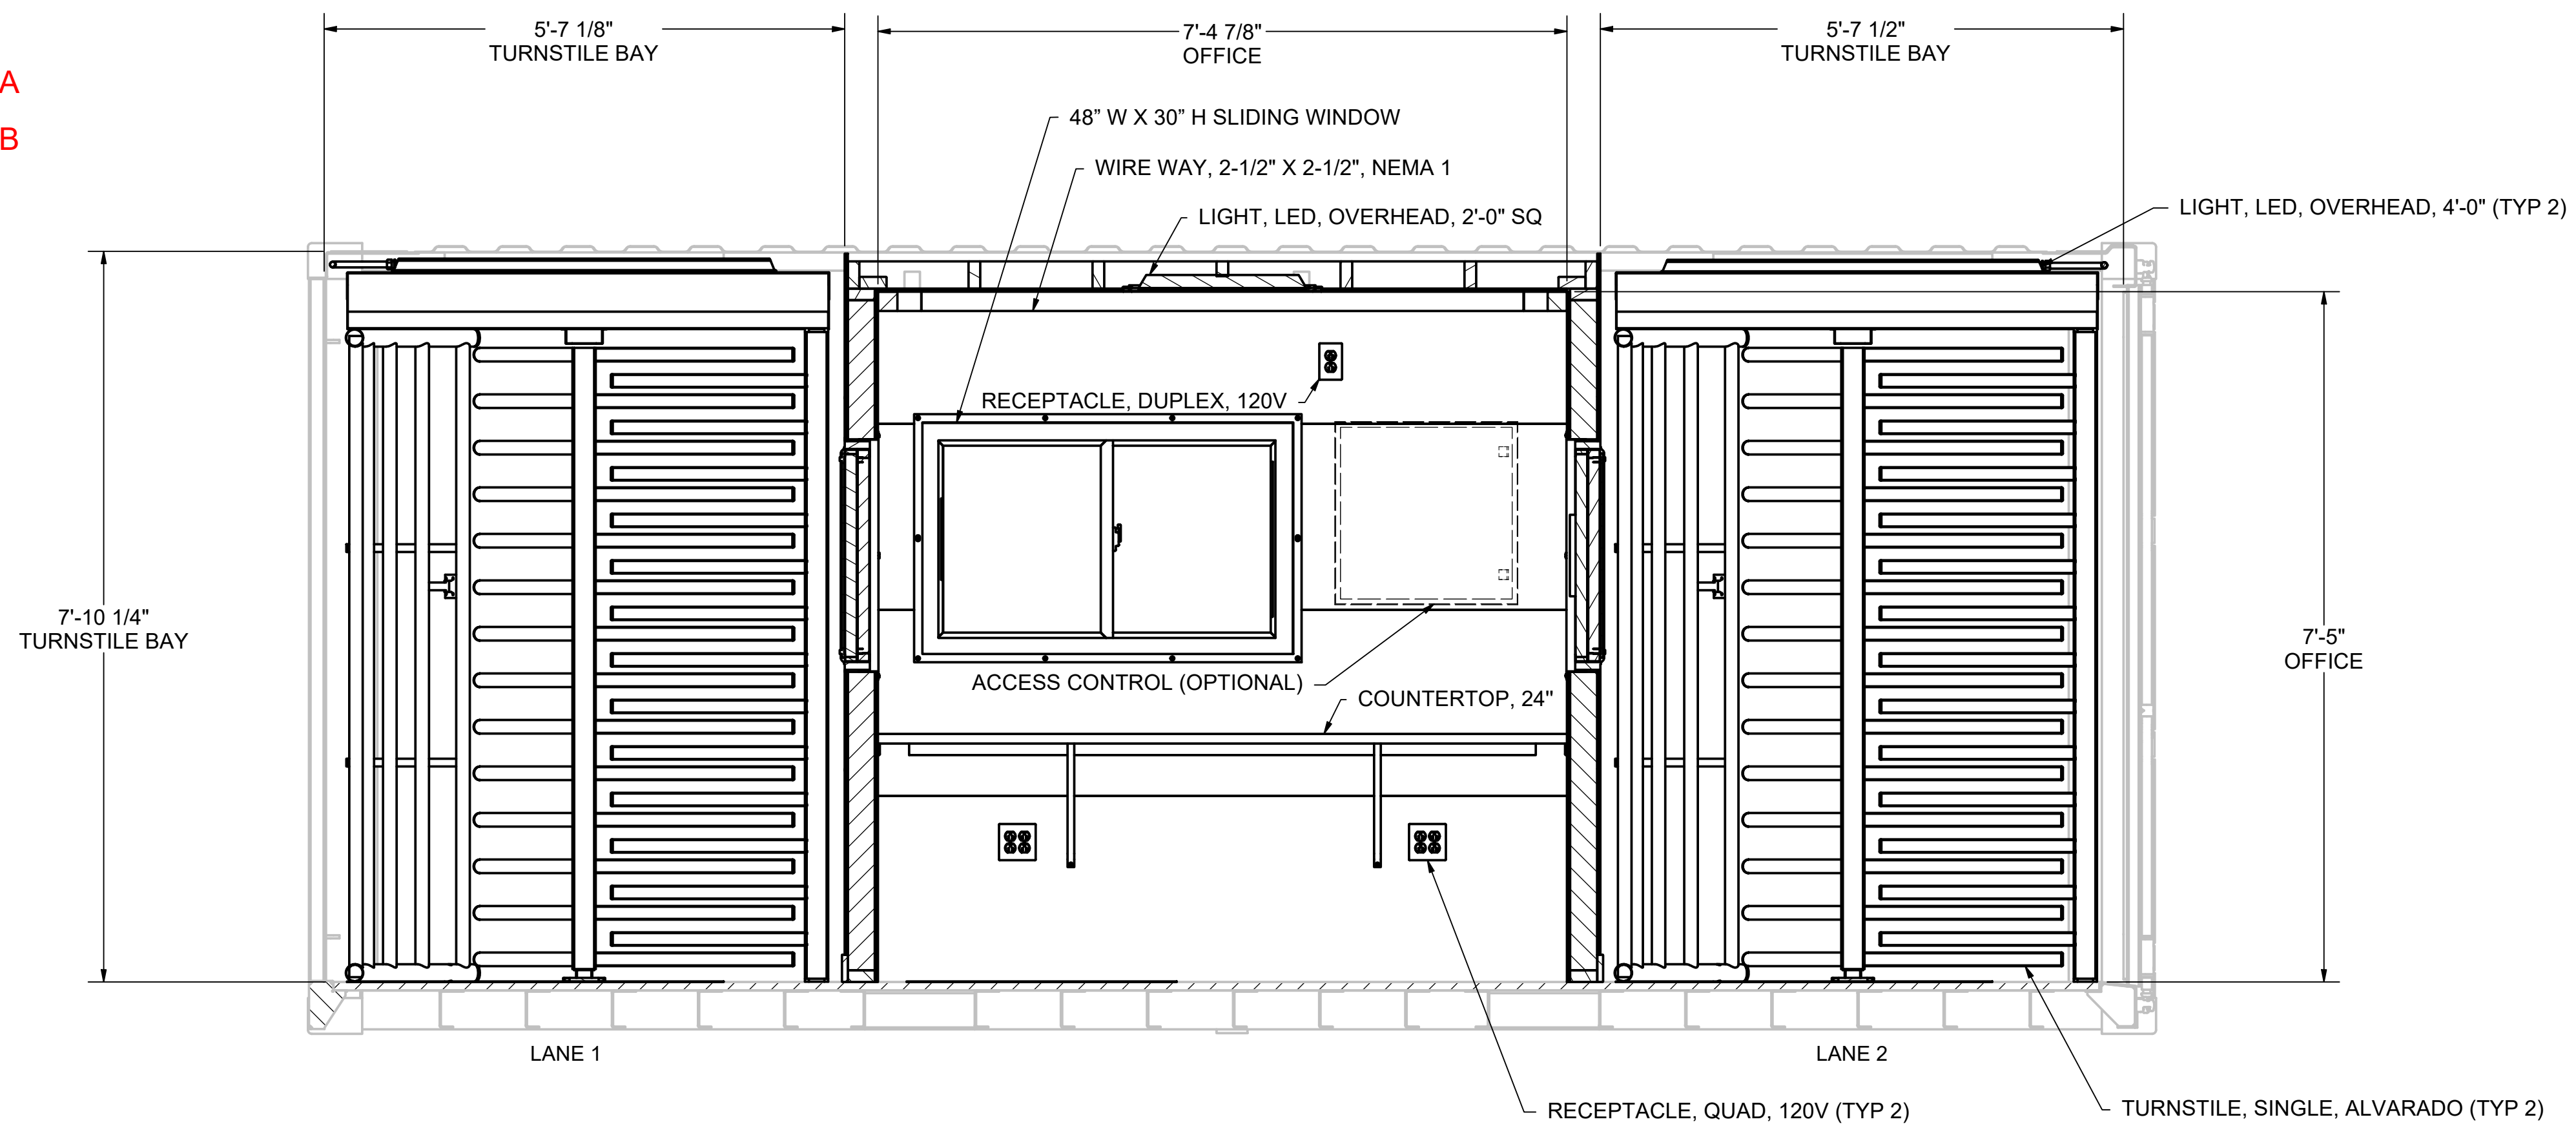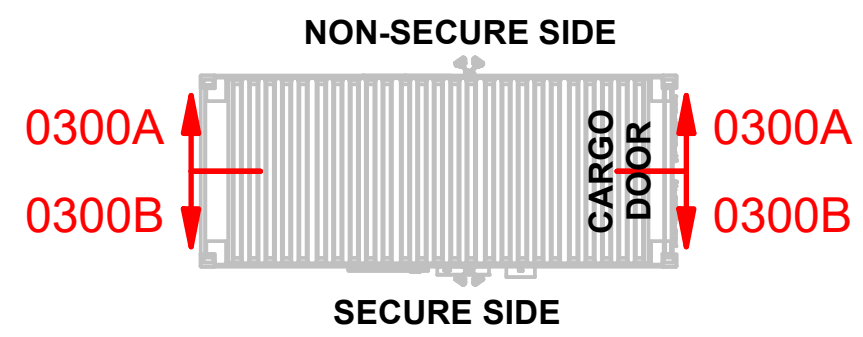

SECTION 0300A
SCALE: 3/4" = 1'-0"

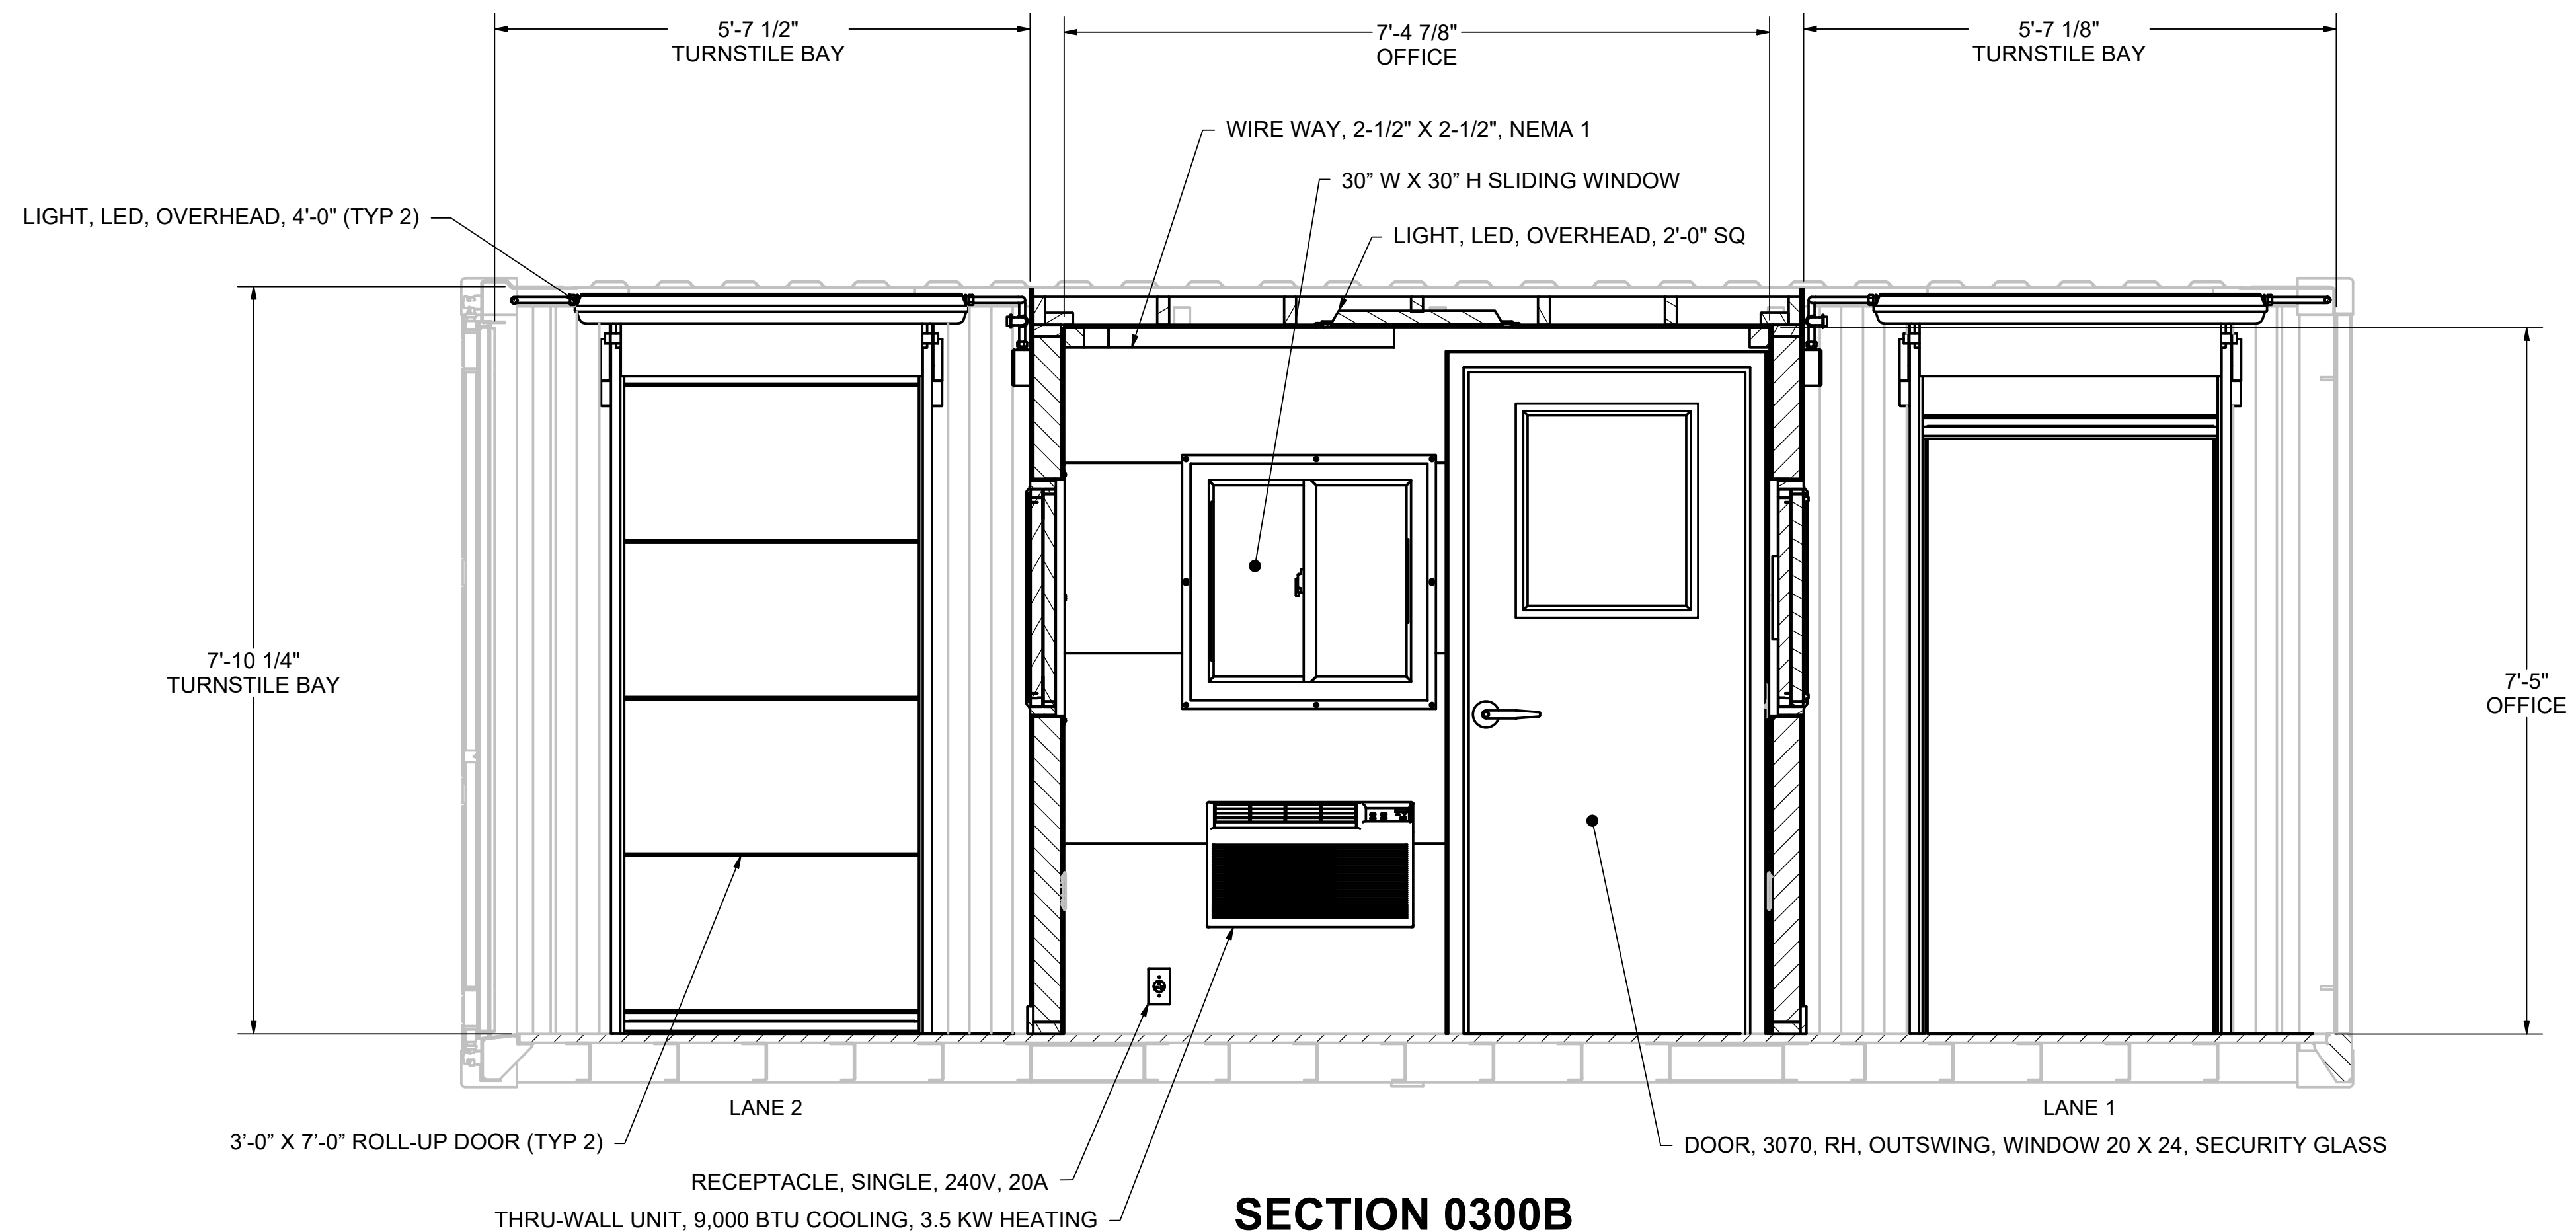

SECTION 0300B
SCALE: 3/4" = 1'-0"



1033 PORT ROAD
WURLAND, KY 41144
(740) 532-7822



PORTABLESOLUTIONSGROUP.COM

THIS DOCUMENT CONTAINS INFORMATION THAT IS CONFIDENTIAL AND PROPRIETARY TO PORTABLE SOLUTION GROUP, INC (DROPBOX, INC AND MODULAR SECURITY SYSTEMS, INC). IT IS PROVIDED WITH THE UNDERSTANDING THAT THIS DOCUMENT AND THE INFORMATION IT CONTAINS WILL NOT BE REPRODUCED OR DISCLOSED WITHOUT THE WRITTEN CONSENT FROM PORTABLE SOLUTIONS GROUP, INC. THIS DOCUMENT WILL NOT BE USED FOR ANY PURPOSE OTHER THAN CONDUCTING BUSINESS WITH PORTABLE SOLUTIONS GROUP, INC. AND/OR ITS ASSOCIATED COMPANIES LISTED ABOVE AND WILL BE RETURNED, AND ALL FURTHER USE DISCONTINUED UPON REQUEST BY PORTABLE SOLUTIONS GROUP, INC.

THIS MSSI PRODUCT IS COVERED BY ONE OR MORE OF THE FOLLOWING PATENTS:

US 9,404,278; US 9,051,748;
US 8,671,624; US 8,015,754;
US 7,762,025; 7,823,338;
CA 2,587,968; CA 2,682,764;
EP 1812666; DZ 5173; EG 25627;
NG RPN3/C/C2007/737;
EP 2137356

CUSTOMER
MSSI STANDARDS

PROJECT
MAC2 OFFICE IN MIDDLE

DRAWING NUMBER
M2MX

| | |
|-----------|-----------|
| DRAWN | DATE |
| JBUCK | 1/18/2023 |
| REVIEW | DATE |
| JCALDWELL | 1/19/2023 |
| APPROVED | DATE |
| NMCCARTY | 1/20/2023 |



REVISIONS

| REV | DESCRIPTION | DRAWN | DATE |
|-----|-------------------------|-------|-----------|
| 0 | MANUFACTURING REVISIONS | JTB | 1/18/2023 |
| 1 | MANUFACTURING REVISIONS | PDH | 7/7/23 |
| 2 | MANUFACTURING REVISIONS | PDH | 8/24/23 |


INTERIOR
SECTIONS
0300A - B

SHEET NUMBER
M2MX-0300


ORIGINAL SHEET SIZE = 22 IN X 34 IN (ANSI D)

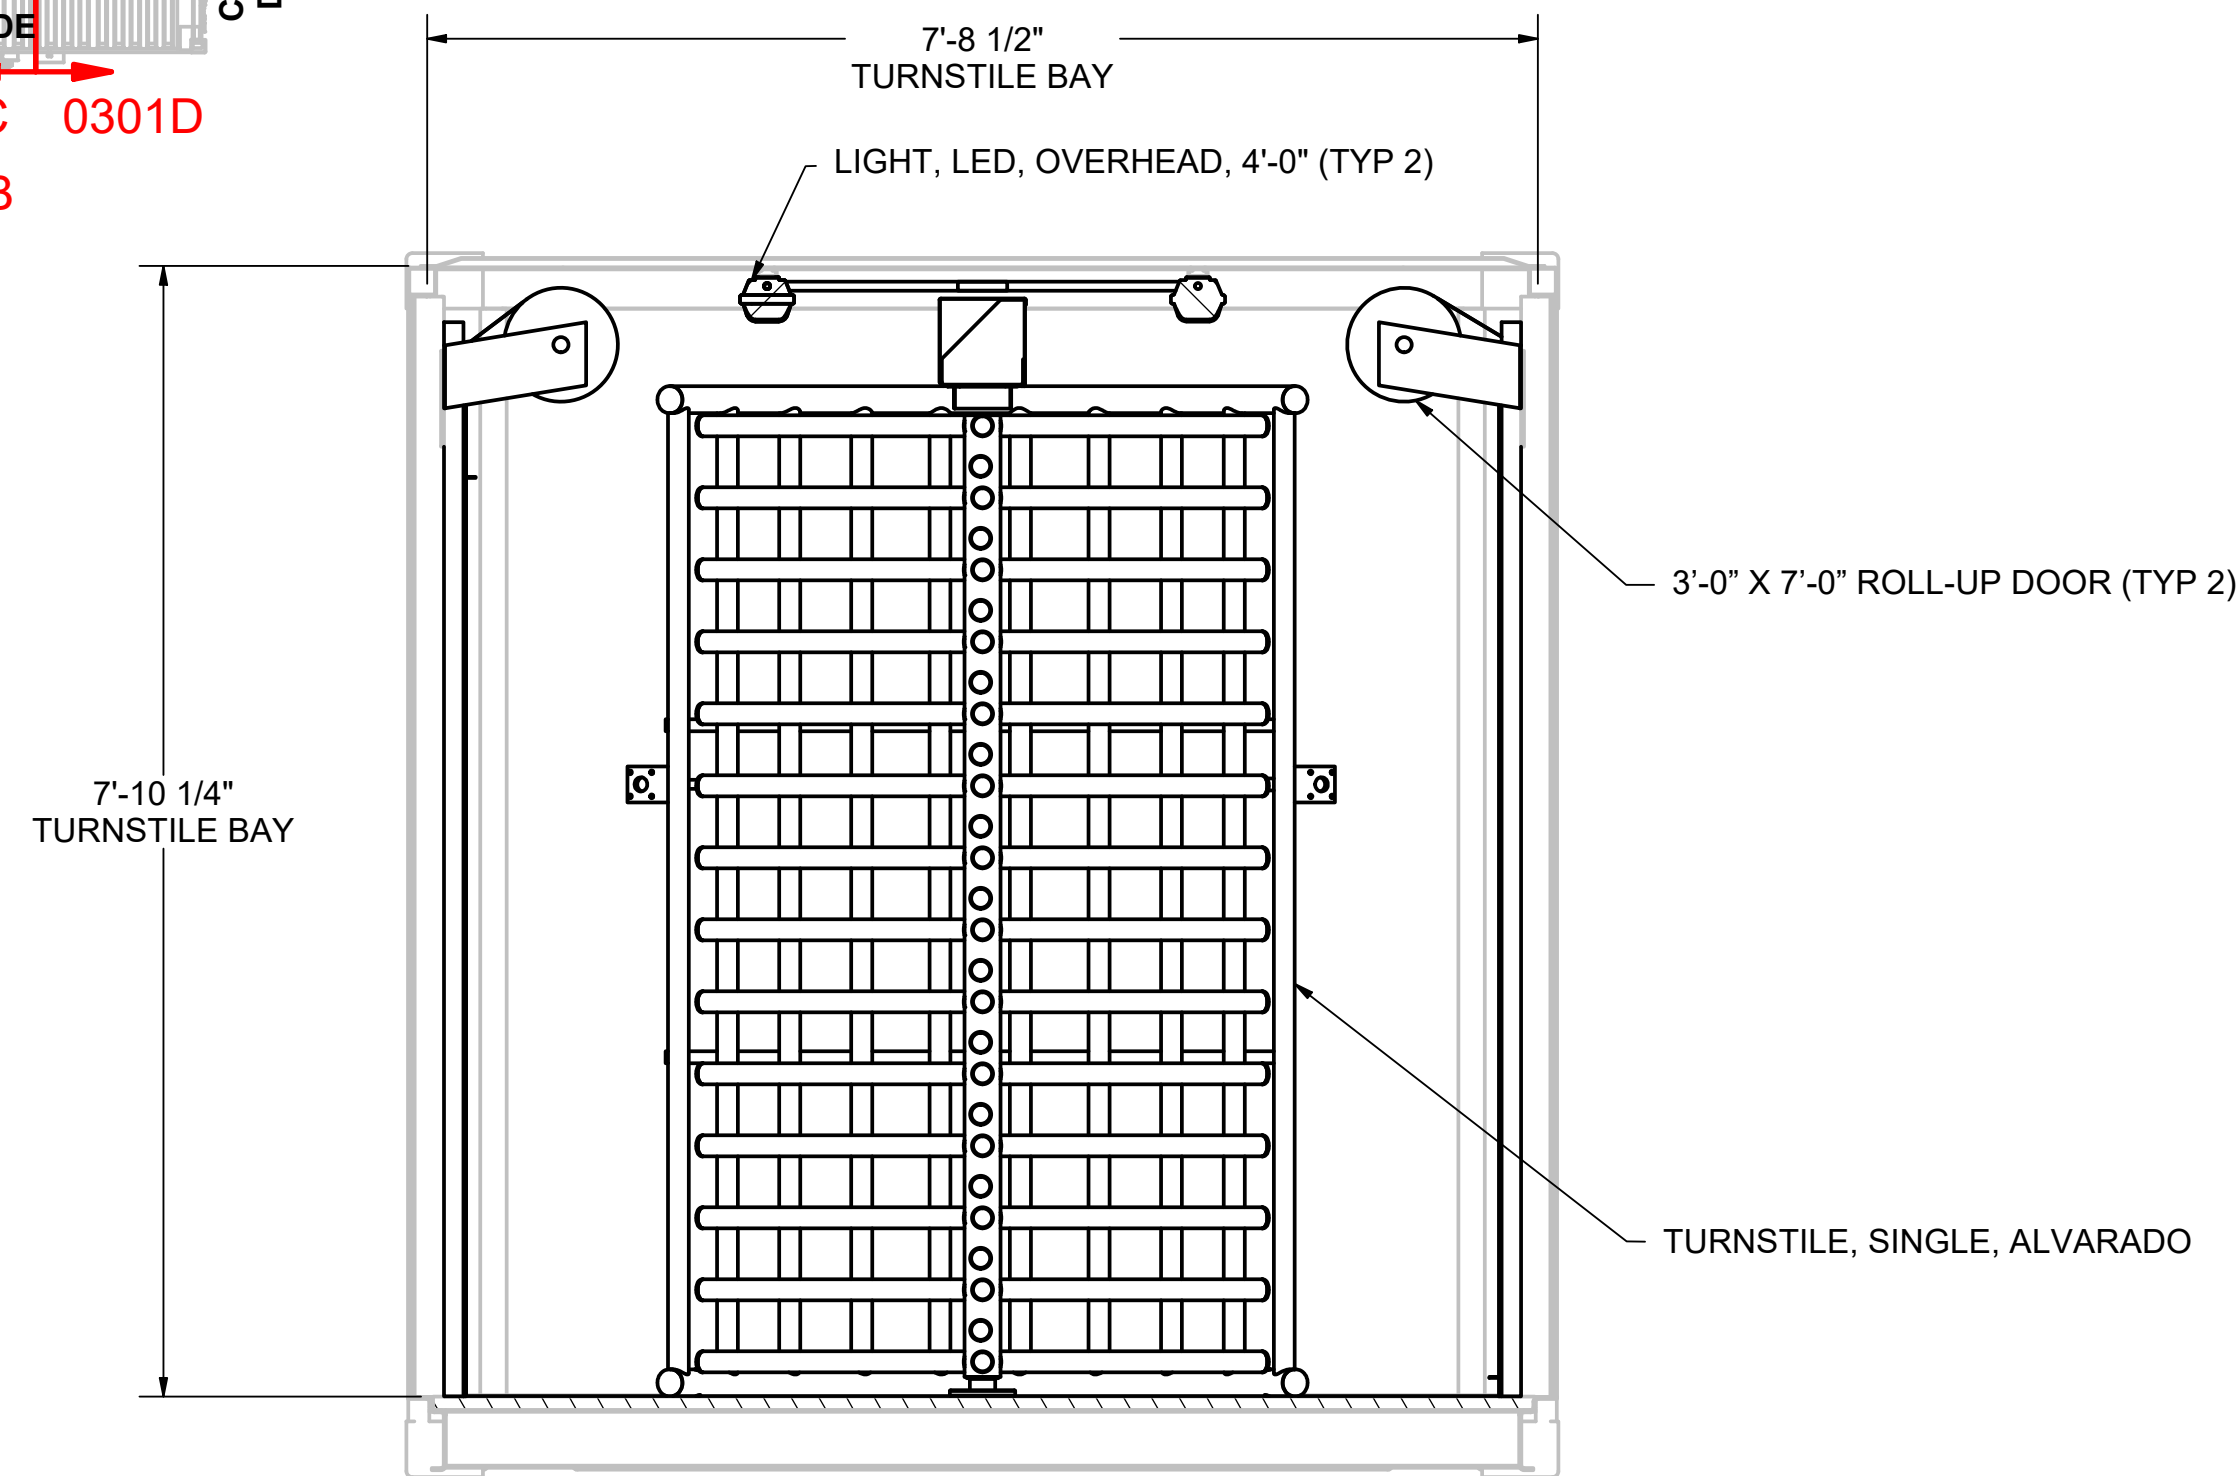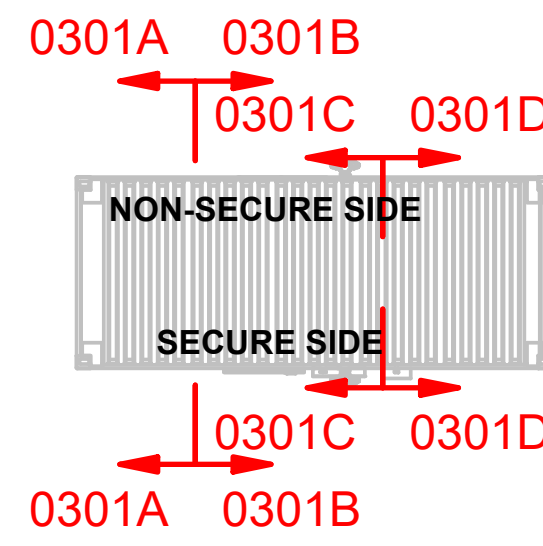


SECTION 0301A
SCALE: 3/4" = 1'-0"

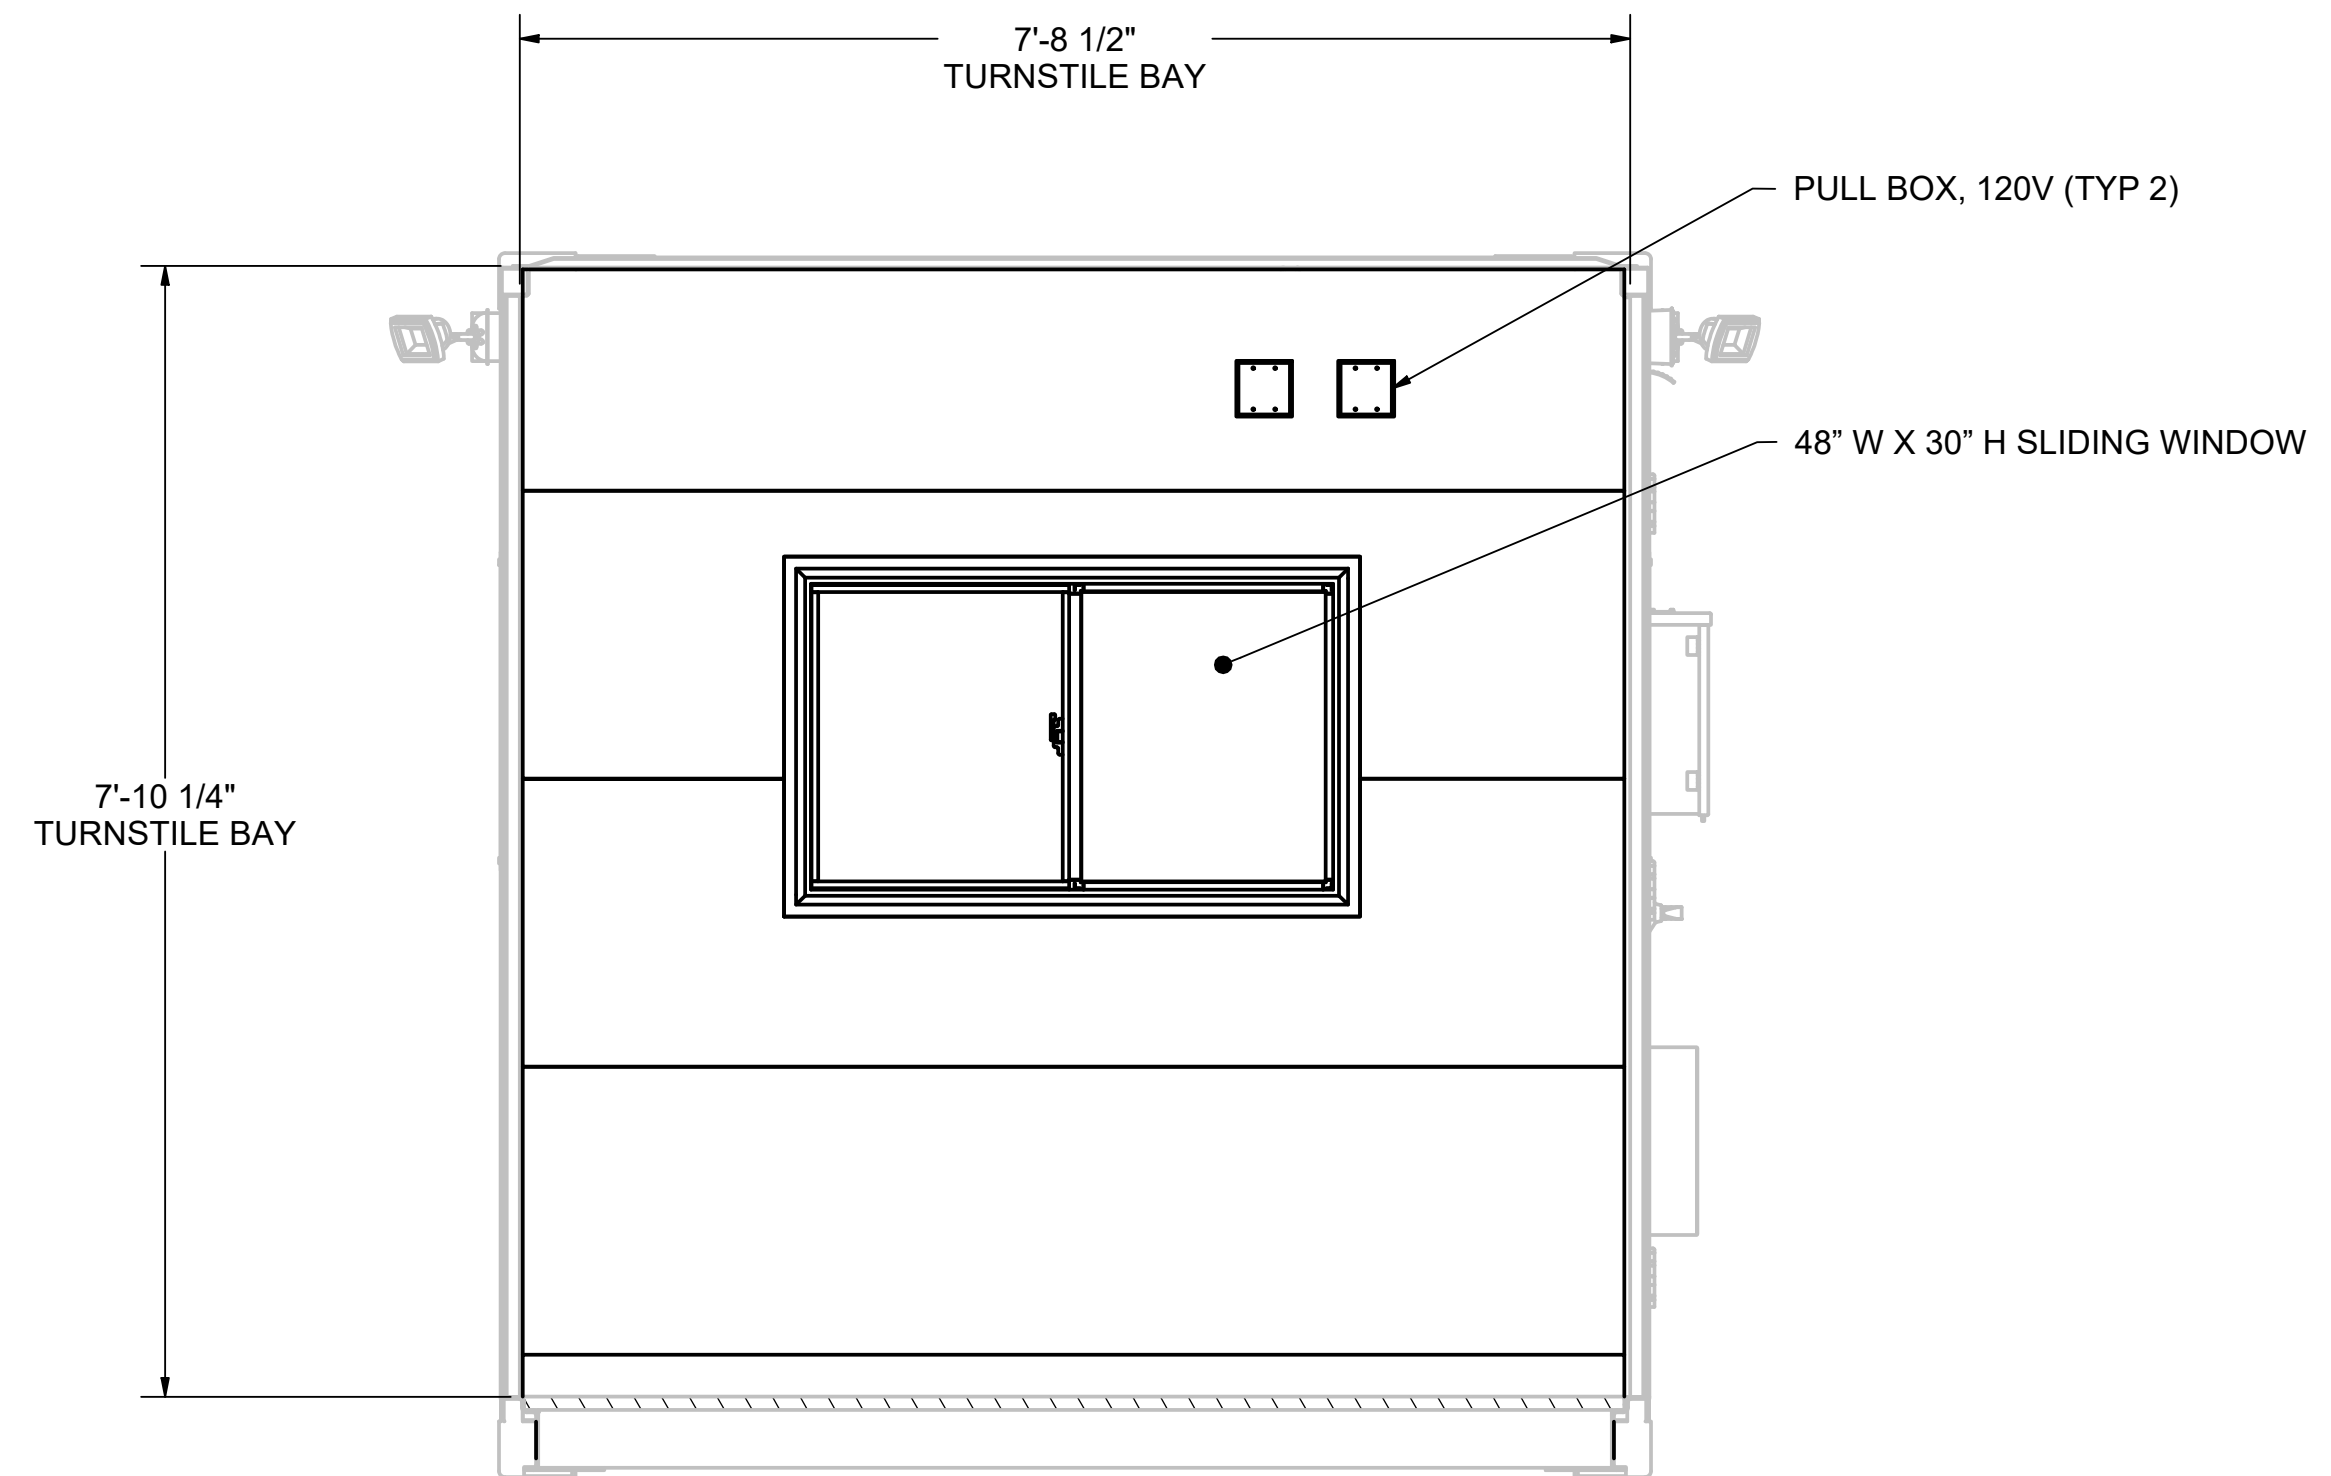

SECTION 0301B
SCALE: 3/4" = 1'-0"

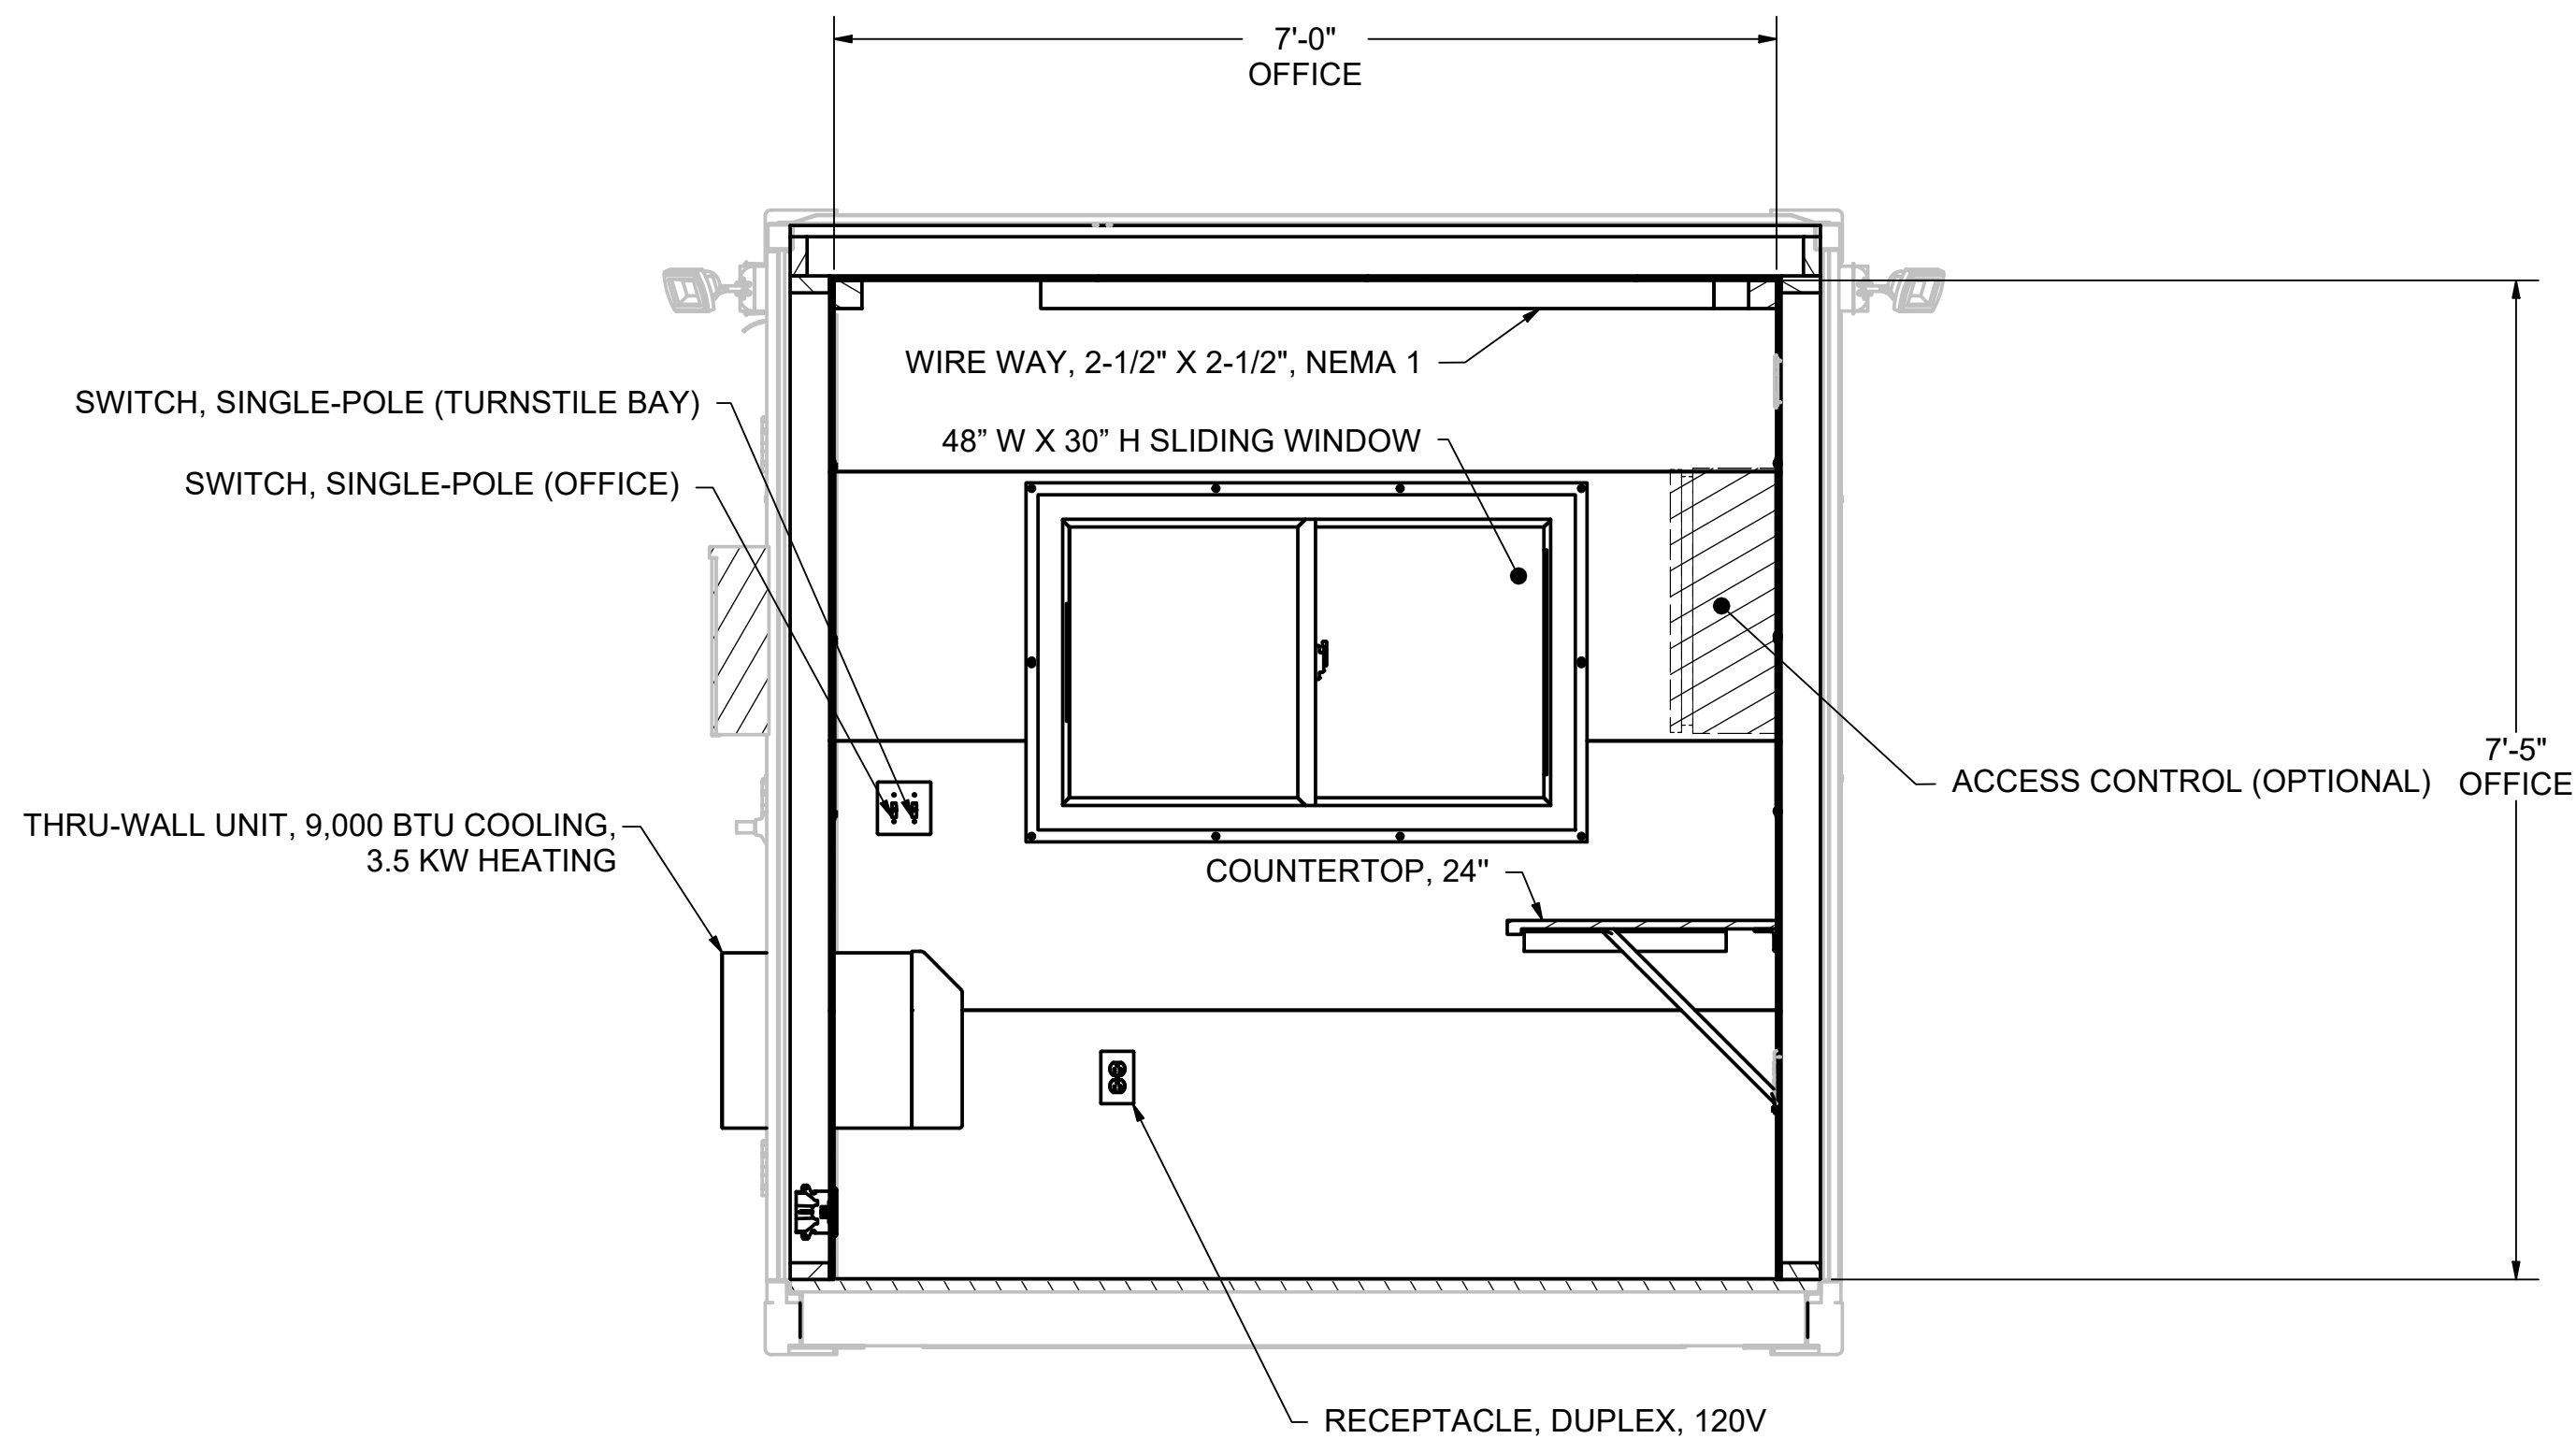

SECTION 0301C
SCALE: 3/4" = 1'-0"

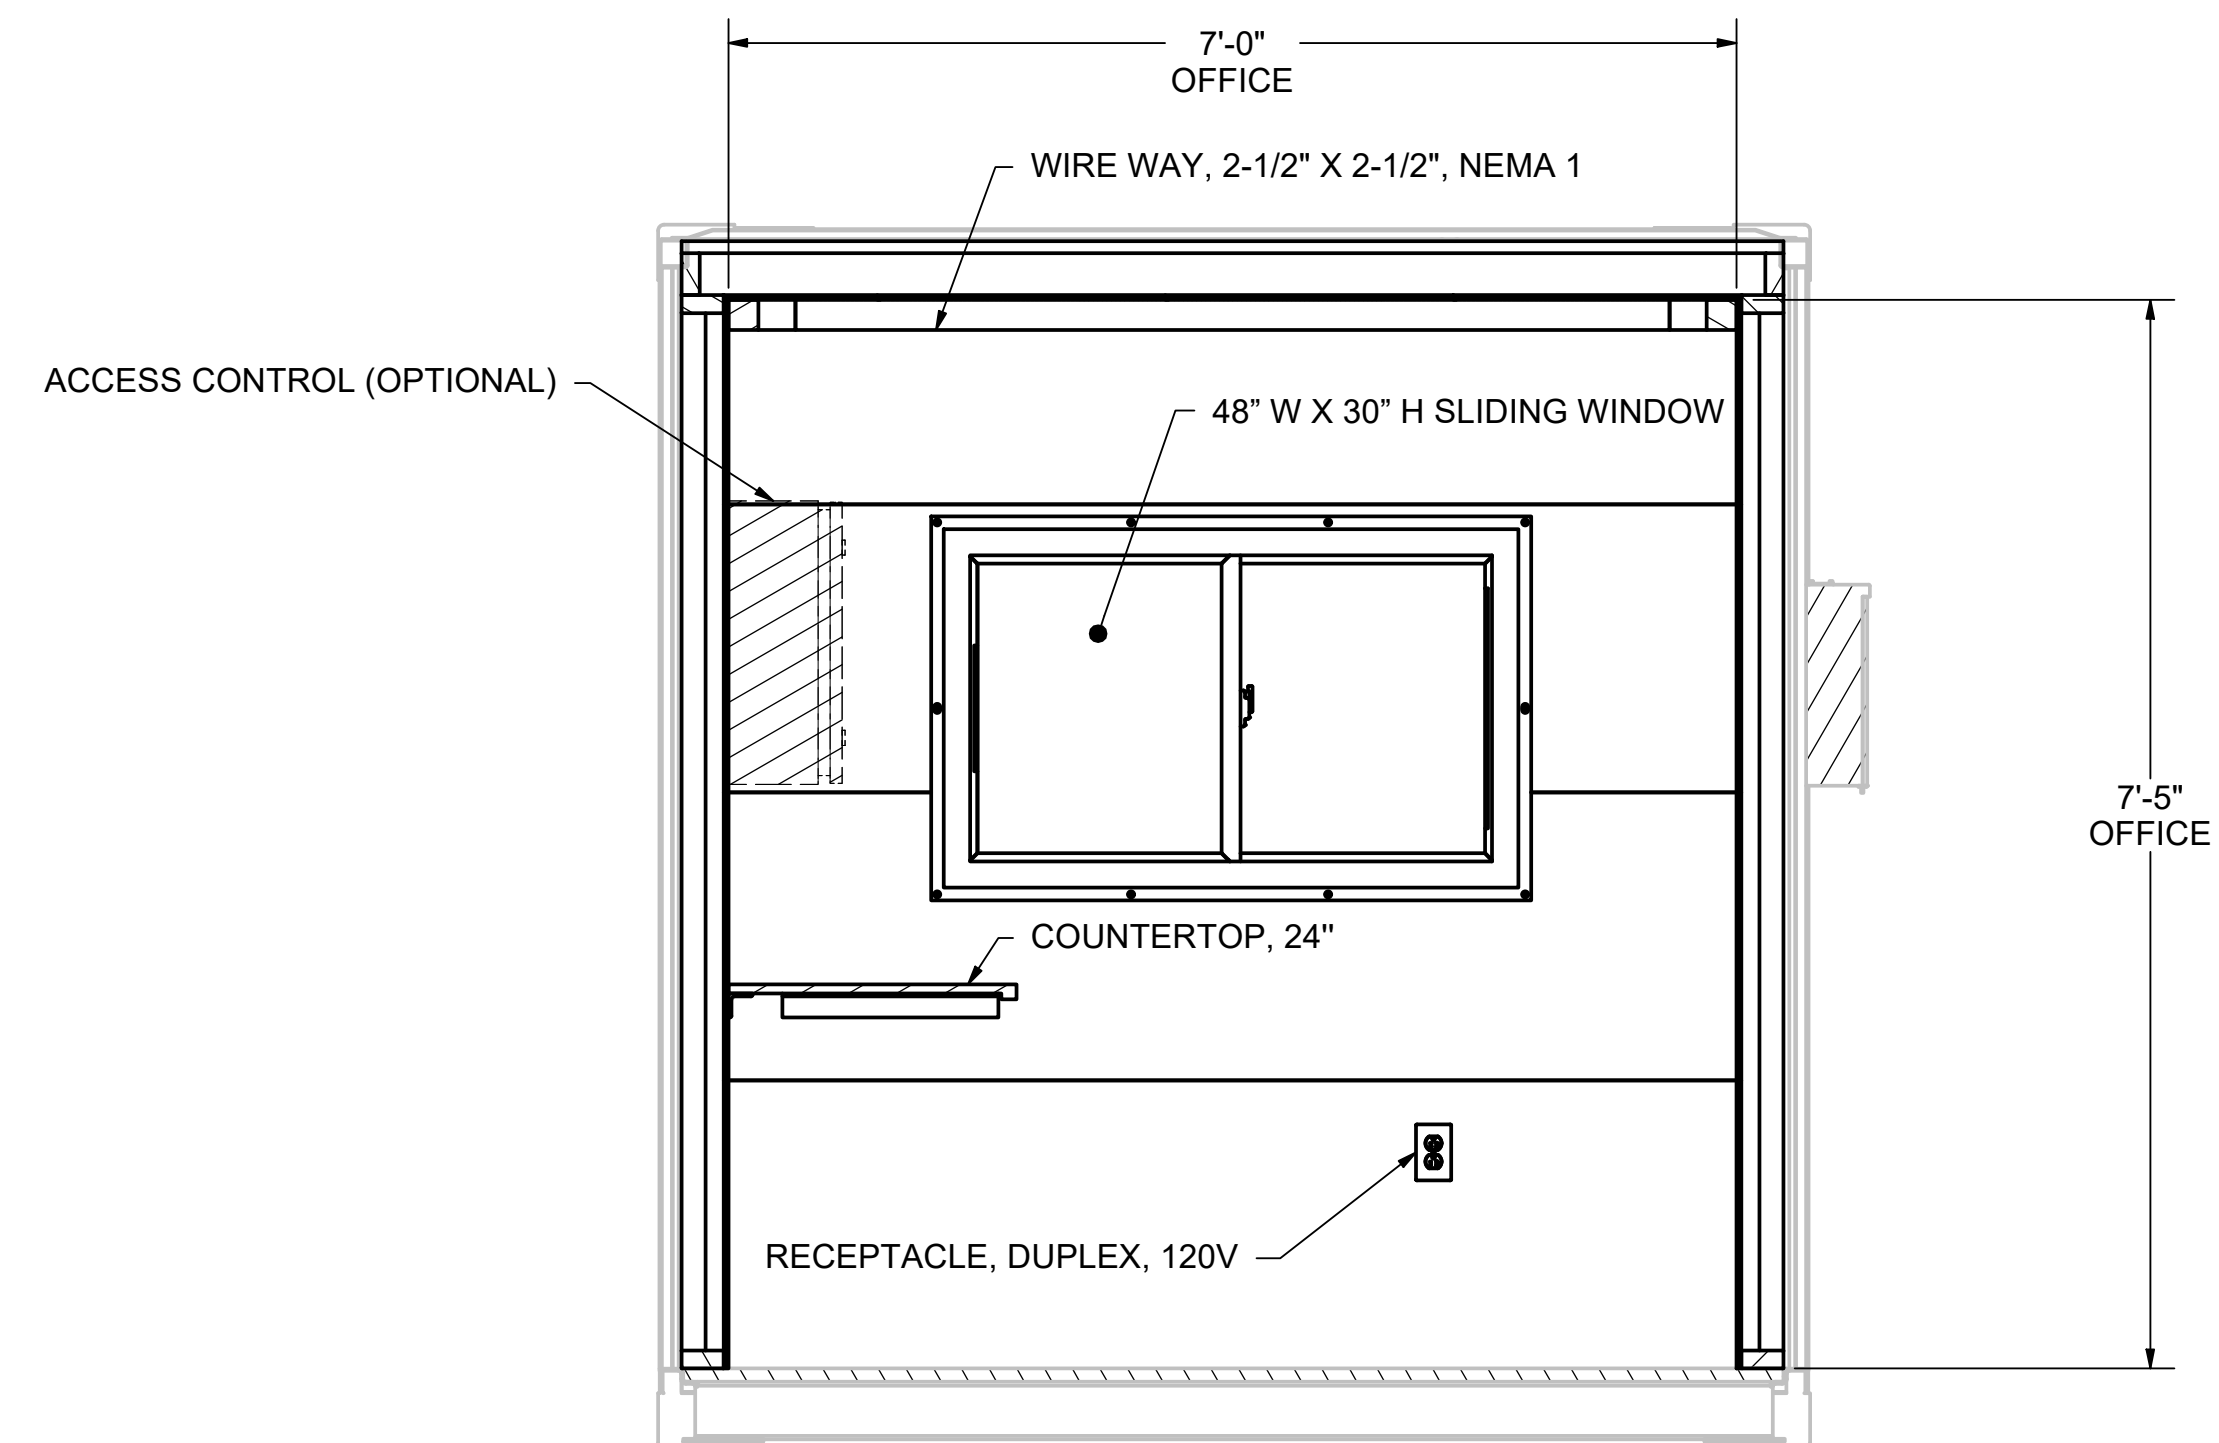

SECTION 0301D
SCALE: 3/4" = 1'-0"



1033 PORT ROAD
WURLAND, KY 41144
(740) 532-7822



PORTABLESOLUTIONSGROUP.COM

THIS DOCUMENT CONTAINS INFORMATION THAT IS CONFIDENTIAL AND PROPRIETARY TO PORTABLE SOLUTION GROUP, INC (DROPBOX, INC AND MODULAR SECURITY SYSTEMS, INC). IT IS PROVIDED WITH THE UNDERSTANDING THAT THIS DOCUMENT AND THE INFORMATION IT CONTAINS WILL NOT BE REPRODUCED OR DISCLOSED WITHOUT THE WRITTEN CONSENT FROM PORTABLE SOLUTIONS GROUP, INC. THIS DOCUMENT WILL NOT BE USED FOR ANY PURPOSE OTHER THAN CONDUCTING BUSINESS WITH PORTABLE SOLUTIONS GROUP, INC. AND/OR ITS ASSOCIATED COMPANIES LISTED ABOVE AND WILL BE RETURNED, AND ALL FURTHER USE DISCONTINUED UPON REQUEST BY PORTABLE SOLUTIONS GROUP, INC.

THIS MSS I PRODUCT IS COVERED BY ONE OR MORE OF THE FOLLOWING PATENTS:

US 9,404,278; US 9,051,748;
US 8,671,624; US 8,015,754;
US 7,762,025; 7,823,338;
CA 2,587,968; CA 2,682,764;
EP 1812666; DZ 5173; EG 25627;
NG RPN3/C/C2007/737;
EP 2137356

CUSTOMER
MSSI STANDARDS

PROJECT
MAC2 OFFICE IN MIDDLE

DRAWING NUMBER
M2MX

DRAWN DATE
JBUCK 1/18/2023

REVIEW DATE
JCALDWELL 1/19/2023

APPROVED DATE
NMCCARTY 1/20/2023


REVISIONS

| REV | DESCRIPTION | DRAWN | DATE |
|-----|-------------------------|-------|-----------|
| 0 | MANUFACTURING REVISIONS | JTB | 1/18/2023 |
| 1 | MANUFACTURING REVISIONS | PDH | 7/7/23 |
| 2 | MANUFACTURING REVISIONS | PDH | 8/24/23 |


INTERIOR
SECTIONS
0301A - D

SHEET NUMBER
M2MX-0301

ORIGINAL SHEET SIZE = 22 IN X 34 IN (ANSI D)

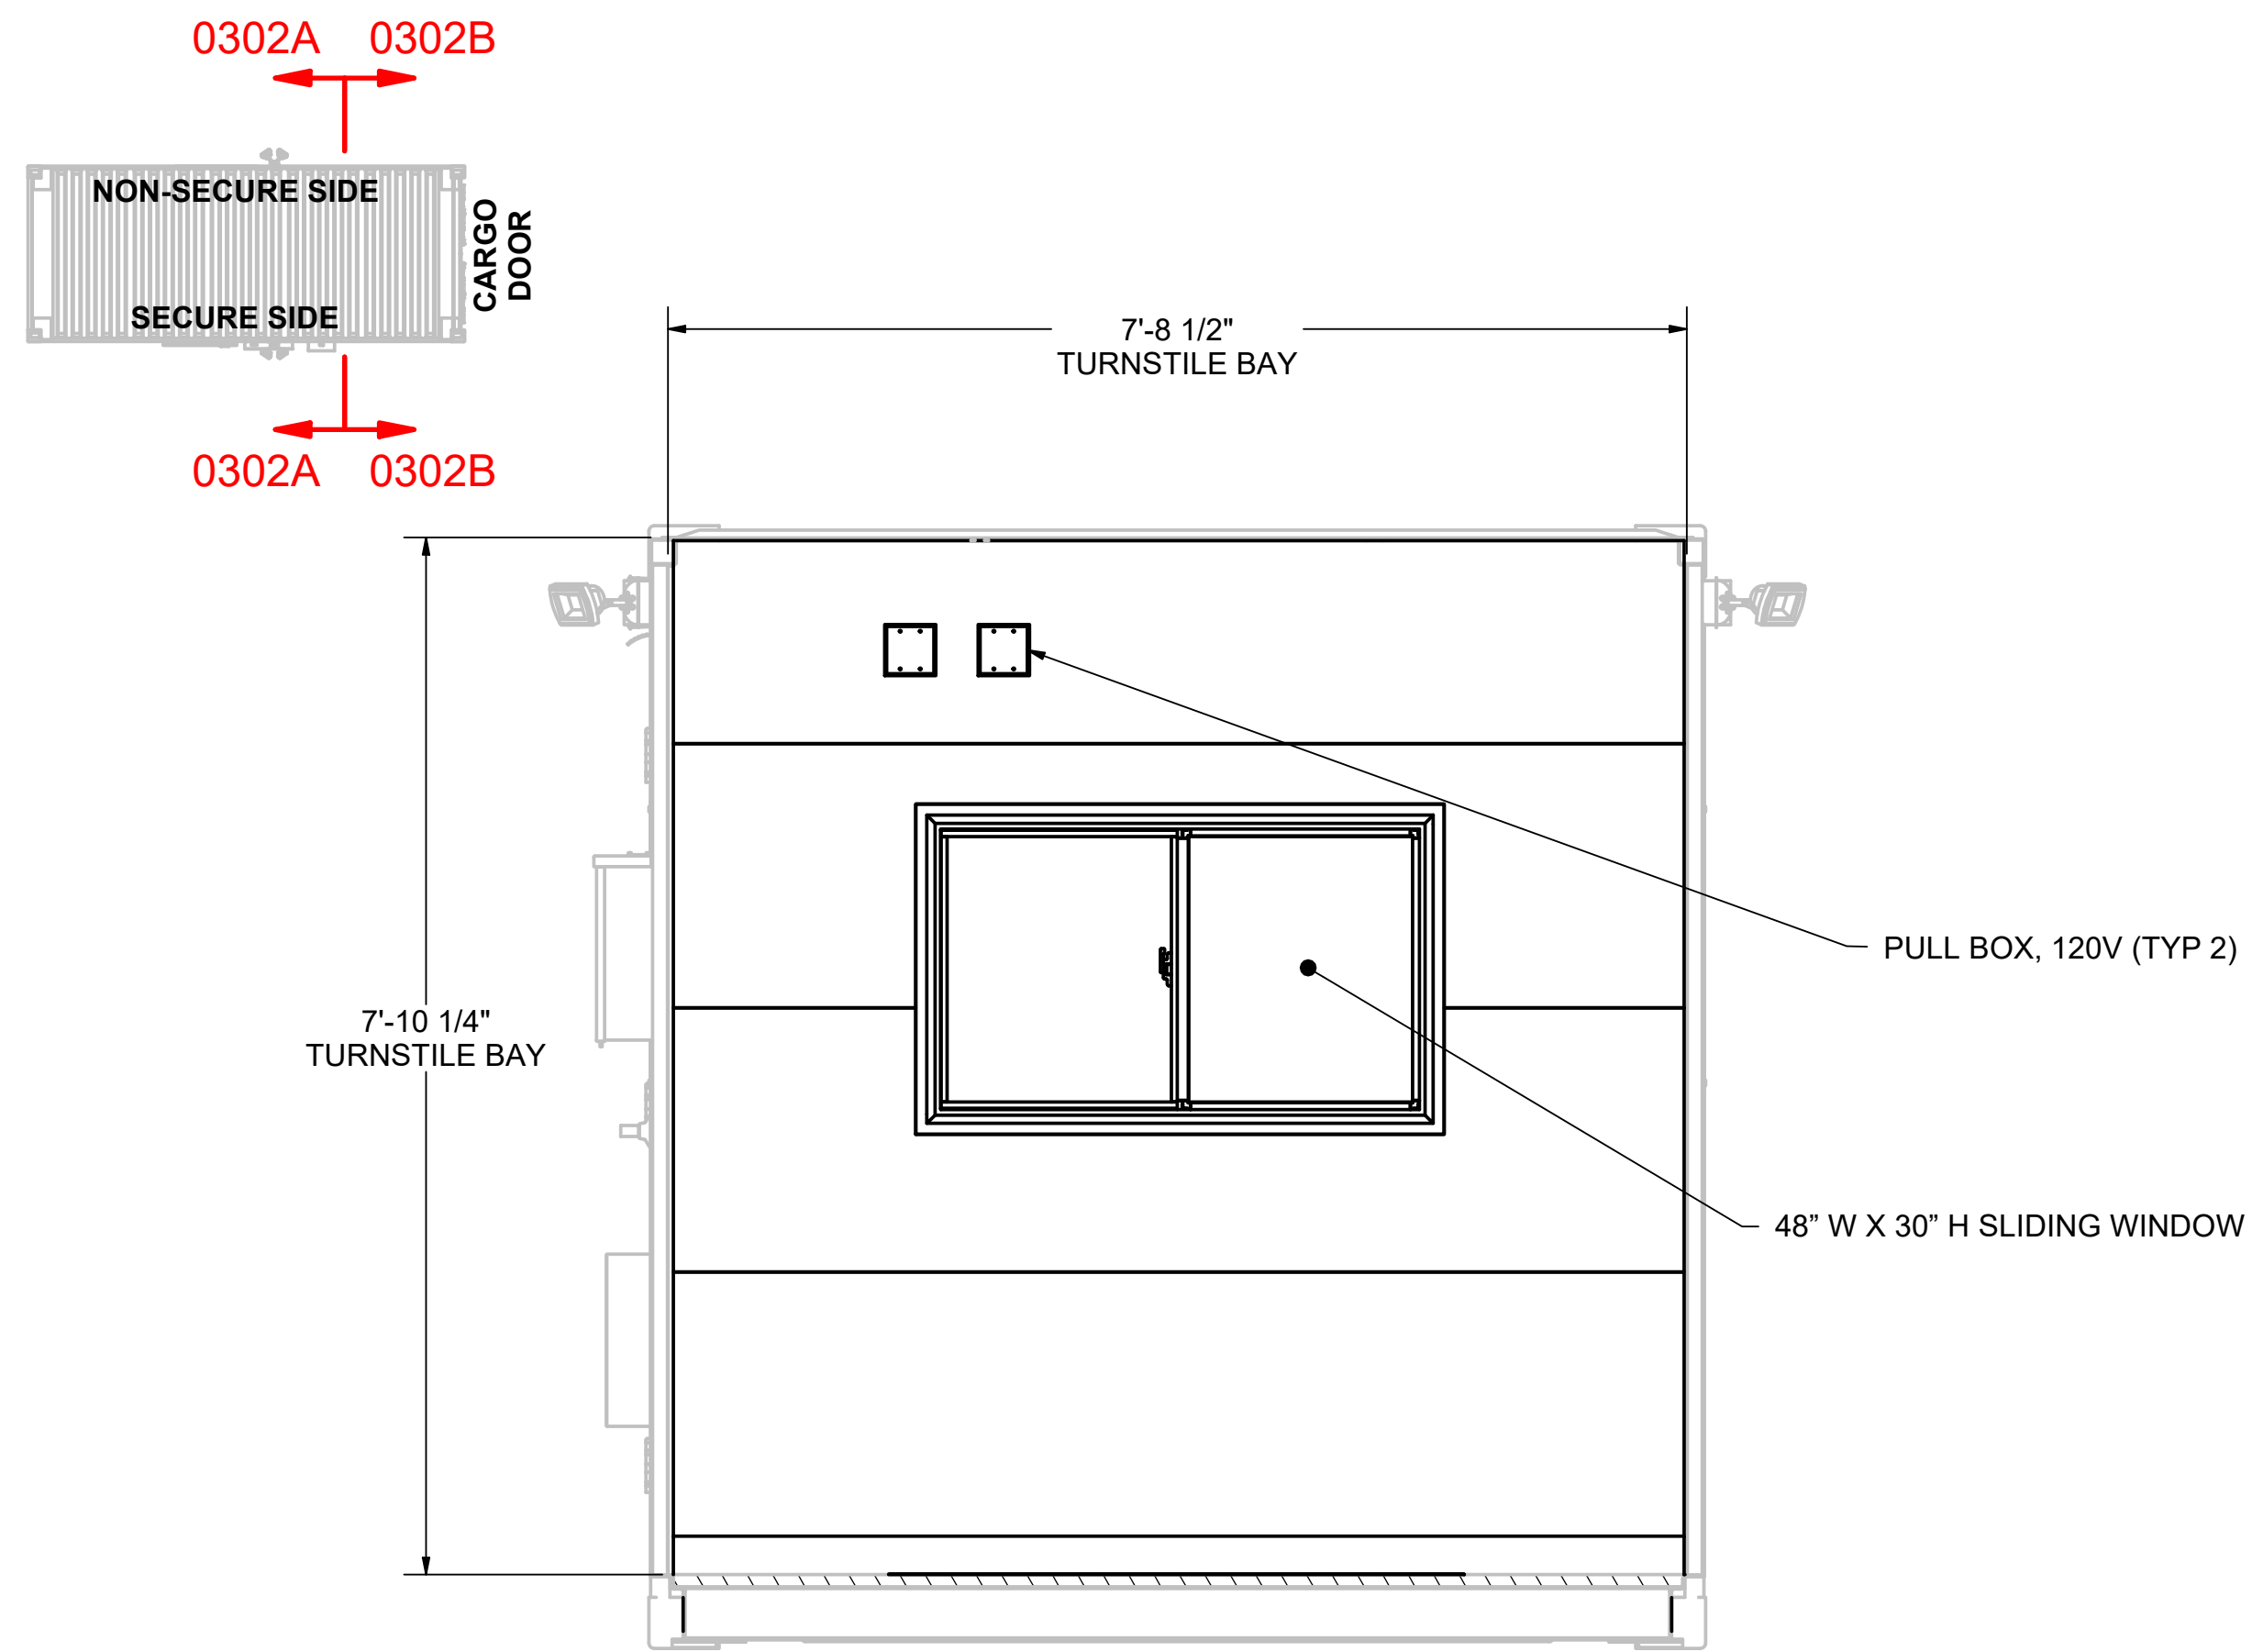

SECTION 0301A
SCALE: 3/4" = 1'-0"

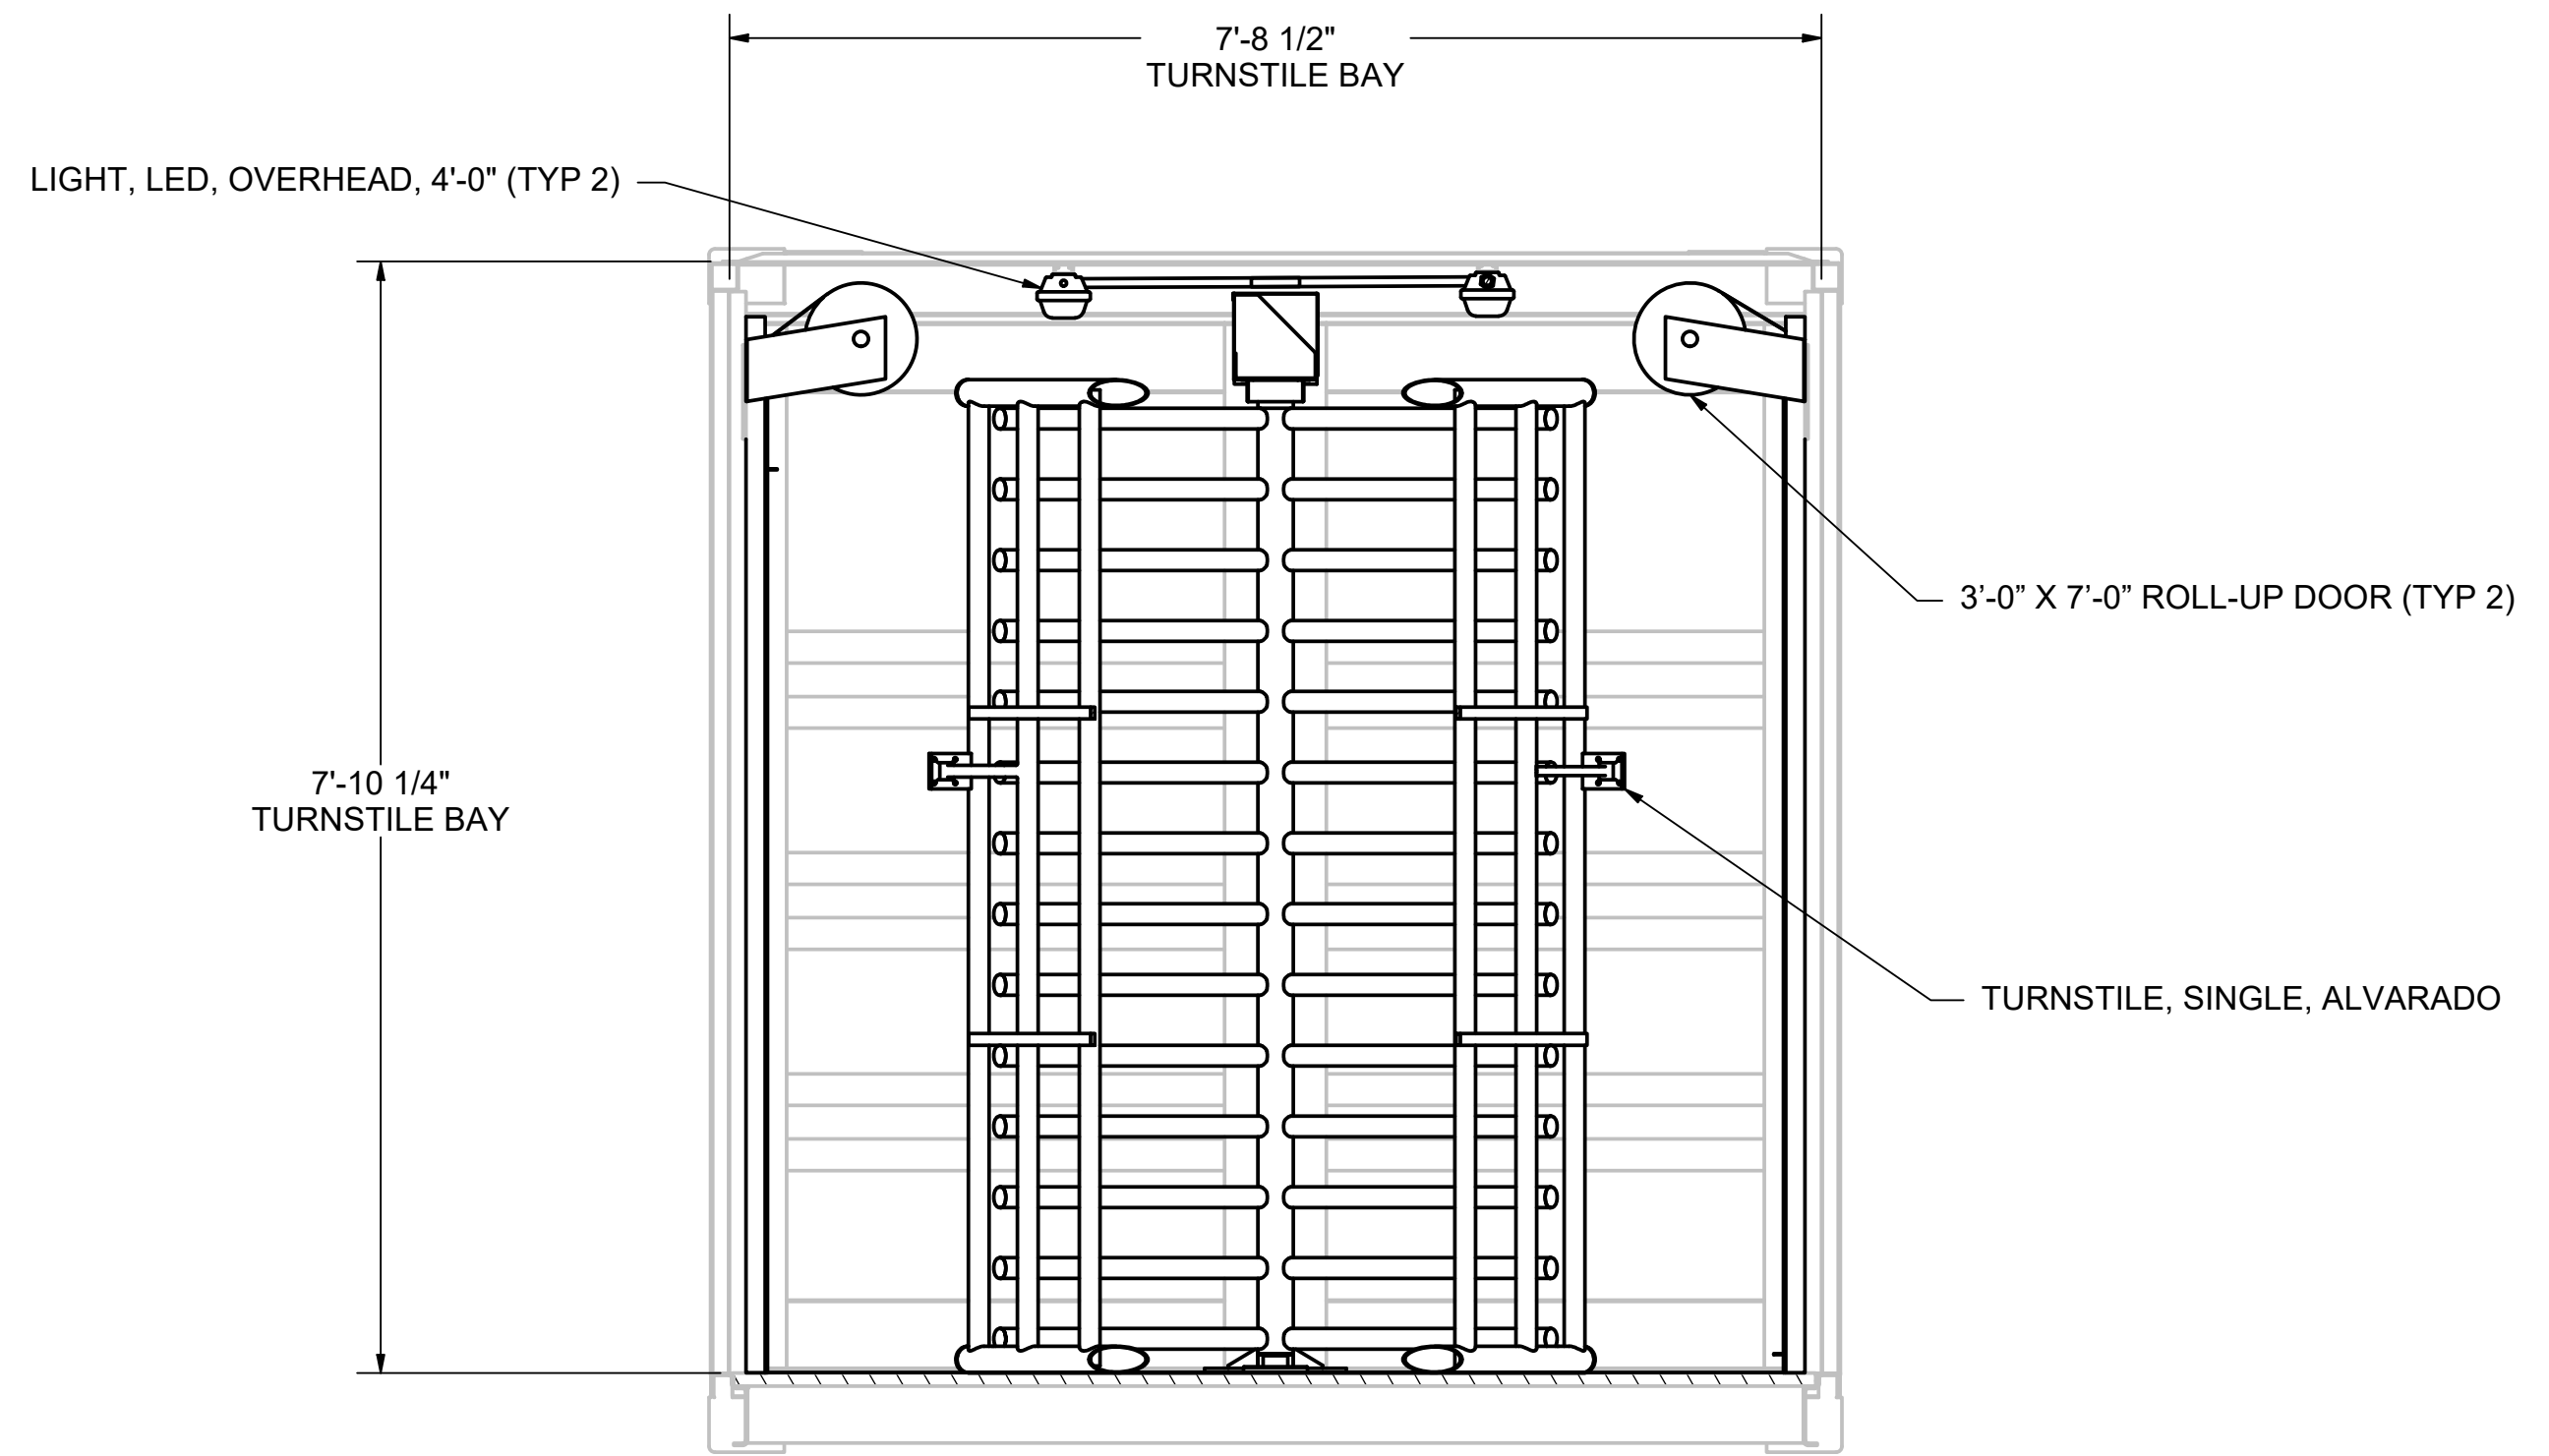

SECTION 0301B
SCALE: 3/4" = 1'-0"



1033 PORT ROAD
WURLAND, KY 41144
(740) 532-7822



PORTABLESOLUTIONSGROUP.COM

THIS DOCUMENT CONTAINS INFORMATION THAT IS CONFIDENTIAL AND PROPRIETARY TO PORTABLE SOLUTION GROUP, INC (DROPBOX, INC AND MODULAR SECURITY SYSTEMS, INC). IT IS PROVIDED WITH THE UNDERSTANDING THAT THIS DOCUMENT AND THE INFORMATION IT CONTAINS WILL NOT BE REPRODUCED OR DISCLOSED WITHOUT THE WRITTEN CONSENT FROM PORTABLE SOLUTIONS GROUP, INC. THIS DOCUMENT WILL NOT BE USED FOR ANY PURPOSE OTHER THAN CONDUCTING BUSINESS WITH PORTABLE SOLUTIONS GROUP, INC. AND/OR ITS ASSOCIATED COMPANIES LISTED ABOVE AND WILL BE RETURNED, AND ALL FURTHER USE DISCONTINUED UPON REQUEST BY PORTABLE SOLUTIONS GROUP, INC.

THIS MSSSI PRODUCT IS COVERED BY ONE OR MORE OF THE FOLLOWING PATENTS:

US 9,404,278; US 9,051,748;
US 8,671,624; US 8,015,754;
US 7,762,025; 7,823,338;
CA 2,587,968; CA 2,682,764;
EP 1812666; DZ 5173; EG 25627;
NG RPNG/C/C2007/737;
EP 2137356

CUSTOMER
MSSI STANDARDS

PROJECT
MAC2 OFFICE IN MIDDLE

DRAWING NUMBER
M2MX

| | |
|-------|-----------|
| DRAWN | DATE |
| JBUCK | 1/18/2023 |

| | |
|-----------|-----------|
| REVIEW | DATE |
| JCALDWELL | 1/19/2023 |

| | |
|----------|-----------|
| APPROVED | DATE |
| NMCCARTY | 1/20/2023 |

REVISIONS


| REV | DESCRIPTION | DRAWN | DATE |
|-----|-------------------------|-------|-----------|
| 0 | MANUFACTURING REVISIONS | JTB | 1/18/2023 |
| 1 | MANUFACTURING REVISIONS | PDH | 7/7/23 |
| 2 | MANUFACTURING REVISIONS | PDH | 8/24/23 |
| | | | |
| | | | |

INTERIOR
SECTIONS
0302A-B


SHEET NUMBER
M2MX-0302

ORIGINAL SHEET SIZE = 22 IN X 34 IN (ANSI D)

ORIGINAL SHEET SIZE = 22 IN X 34 IN (ANSI D)

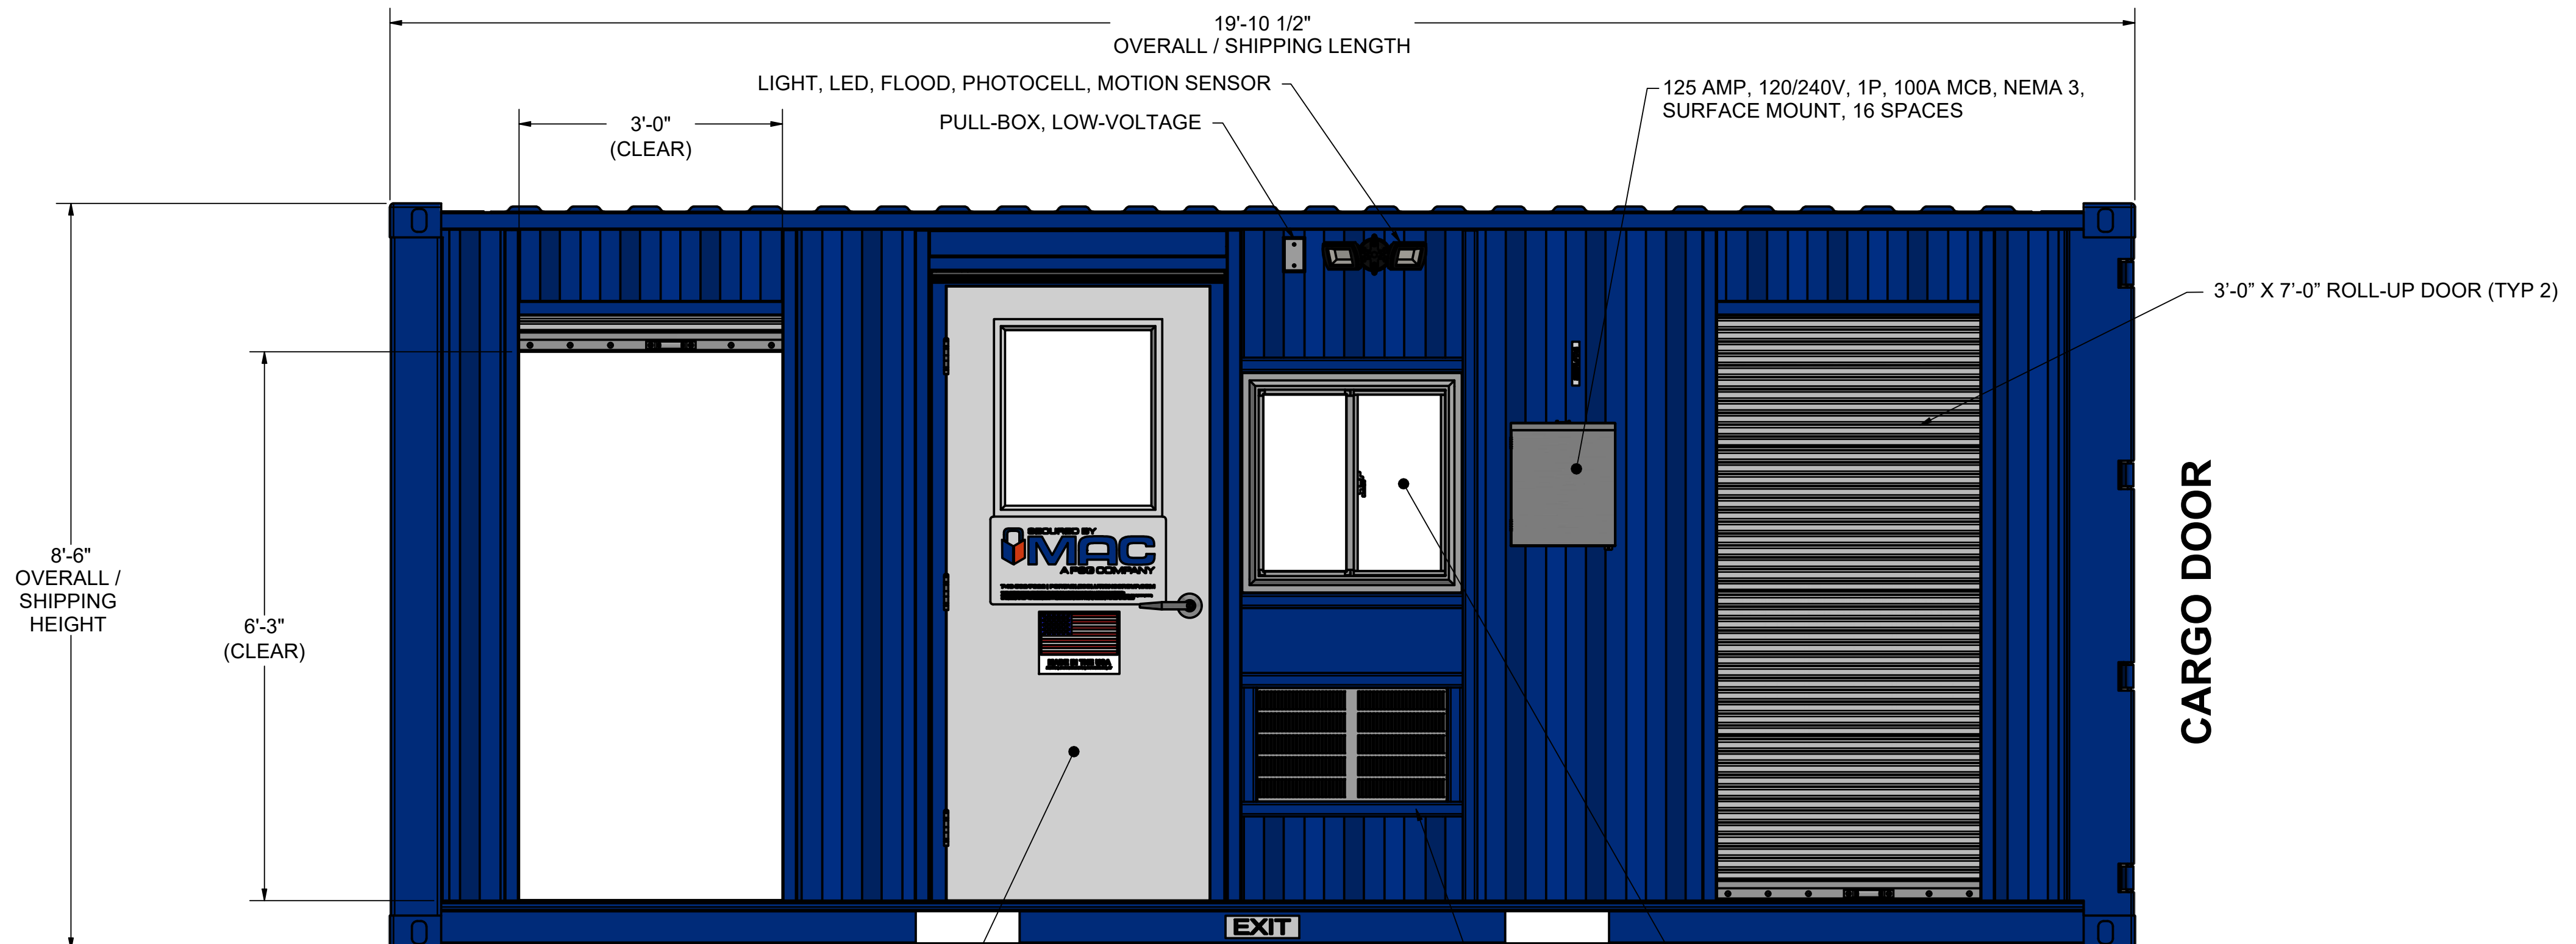

SECURE SIDE
SCALE: 3/4" = 1'-0"

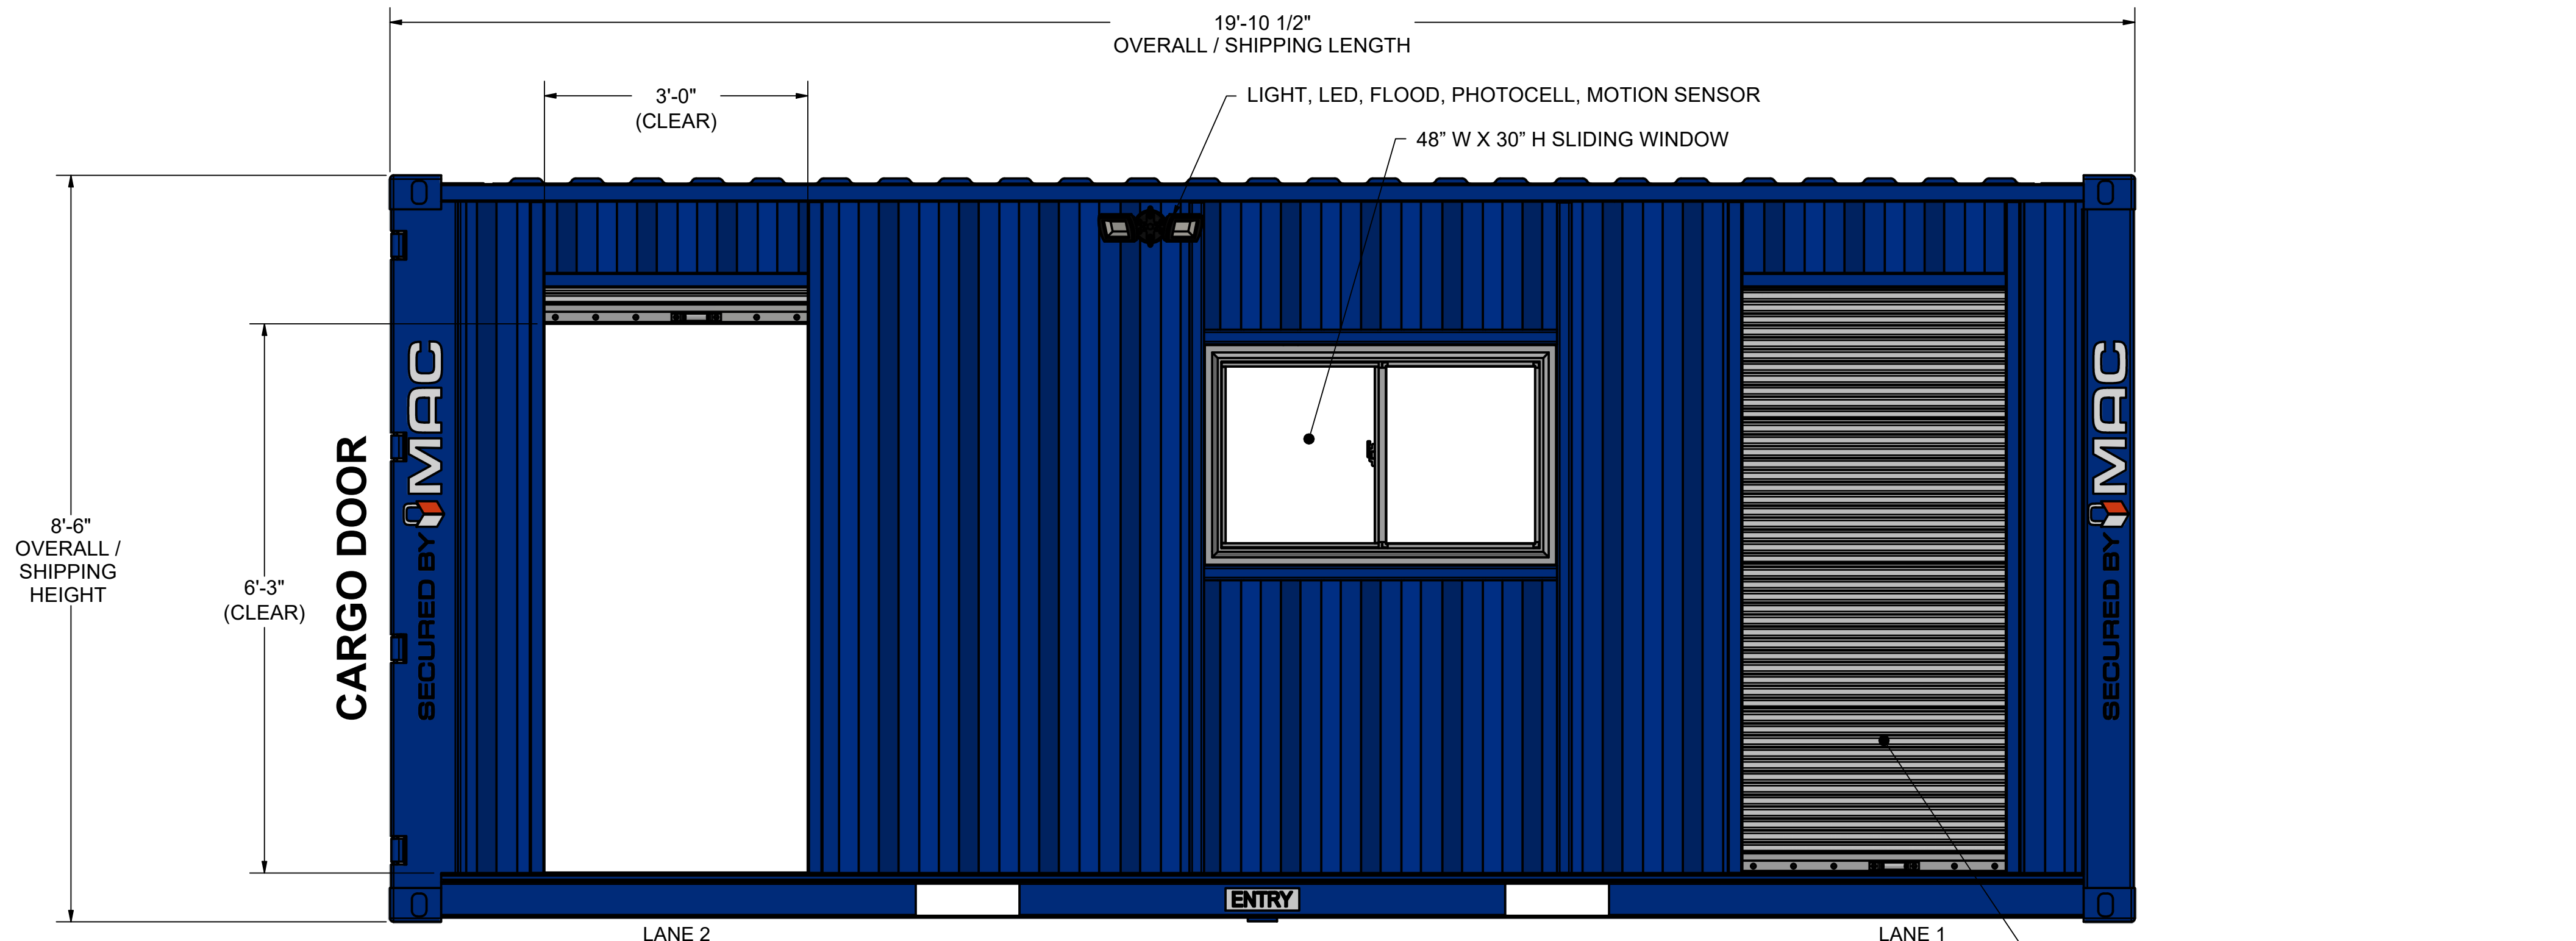

NON-SECURED SIDE
SCALE: 3/4" = 1'-0"



1033 PORT ROAD
WURLAND, KY 41144
(740) 532-7822



PORTABLESOLUTIONSGROUP.COM

THIS DOCUMENT CONTAINS INFORMATION THAT IS CONFIDENTIAL AND PROPRIETARY TO PORTABLE SOLUTIONS GROUP, INC. (DROPBOX, INC AND MODULAR SECURITY SYSTEMS, INC). IT IS PROVIDED WITH THE UNDERSTANDING THAT THIS DOCUMENT AND THE INFORMATION IT CONTAINS WILL NOT BE REPRODUCED OR DISCLOSED WITHOUT THE WRITTEN CONSENT FROM PORTABLE SOLUTIONS GROUP, INC. THIS DOCUMENT WILL NOT BE USED FOR ANY PURPOSE OTHER THAN CONDUCTING BUSINESS WITH PORTABLE SOLUTIONS GROUP, INC. AND/OR ITS ASSOCIATED COMPANIES LISTED ABOVE AND WILL BE RETURNED, AND ALL FURTHER USE DISCONTINUED UPON REQUEST BY PORTABLE SOLUTIONS GROUP, INC.

THIS MSSI PRODUCT IS COVERED BY ONE OR MORE OF THE FOLLOWING PATENTS:

US 9,404,278; US 9,051,748;
US 8,671,624; US 8,015,754;
US 7,762,025; 7,823,338;
CA 2,587,968; CA 2,682,764;
EP 1812666; DZ 5173; EG 25627;
NG RPN3/C/C2007/737;
EP 2137356

CUSTOMER
MSSI STANDARDS

PROJECT
MAC2 OFFICE IN MIDDLE

DRAWING NUMBER
M2MX

| | |
|-------|-----------|
| DRAWN | DATE |
| JBUCK | 1/18/2023 |

| | |
|-----------|-----------|
| REVIEW | DATE |
| JCALDWELL | 1/19/2023 |

| | |
|----------|-----------|
| APPROVED | DATE |
| NMCCARTY | 1/20/2023 |

REVISIONS

| REV | DESCRIPTION | DRAWN | DATE |
|-----|-------------------------|-------|-----------|
| 0 | MANUFACTURING REVISIONS | JTB | 1/18/2023 |
| 1 | MANUFACTURING REVISIONS | PDH | 7/7/23 |
| 2 | MANUFACTURING REVISIONS | PDH | 8/24/23 |
| | | | |
| | | | |

EXTERIOR ELEVATIONS SIDES

SHEET NUMBER
M2MX-0400

THIS DOCUMENT CONTAINS INFORMATION THAT IS CONFIDENTIAL AND PROPRIETARY TO PORTABLE SOLUTION GROUP, INC (DROPBOX, INC AND MODULAR SECURITY SYSTEMS, INC). IT IS PROVIDED WITH THE UNDERSTANDING THAT THIS DOCUMENT AND THE INFORMATION IT CONTAINS WILL NOT BE REPRODUCED OR DISCLOSED WITHOUT THE WRITTEN CONSENT FROM PORTABLE SOLUTIONS GROUP, INC. THIS DOCUMENT WILL NOT BE USED FOR ANY PURPOSE OTHER THAN CONDUCTING BUSINESS WITH PORTABLE SOLUTIONS GROUP, INC. AND/OR ITS ASSOCIATED COMPANIES LISTED ABOVE AND WILL BE RETURNED, AND ALL FURTHER USE DISCONTINUED UPON REQUEST BY PORTABLE SOLUTIONS GROUP, INC.

THIS MSSI PRODUCT IS COVERED BY ONE OR MORE OF THE FOLLOWING PATENTS:

US 9,404,278; US 9,051,748;
US 8,671,624; US 8,015,754;
US 7,762,025; 7,823,338;
CA 2,587,968; CA 2,682,764;
EP 1812666; DZ 5173; EG 25627;
NG RPNG/C/C2007/737;
EP 2137356

CUSTOMER
MSSI STANDARDS

PROJECT
MAC2 OFFICE IN MIDDLE

DRAWING NUMBER
M2MX

DRAWN DATE
JBUCK 1/18/2023

REVIEW DATE
JCALDWELL 1/19/2023


APPROVED DATE
NMCCARTY 1/20/2023

REVISIONS


| REV | DESCRIPTION | DRAWN | DATE |
|-----|-------------------------|-------|-----------|
| 0 | MANUFACTURING REVISIONS | JTB | 1/18/2023 |
| 1 | MANUFACTURING REVISIONS | PDH | 7/7/23 |
| 2 | MANUFACTURING REVISIONS | PDH | 8/24/23 |
| | | | |
| | | | |

EXTERIOR
ELEVATIONS
ENDS

SHEET NUMBER
M2MX-0401

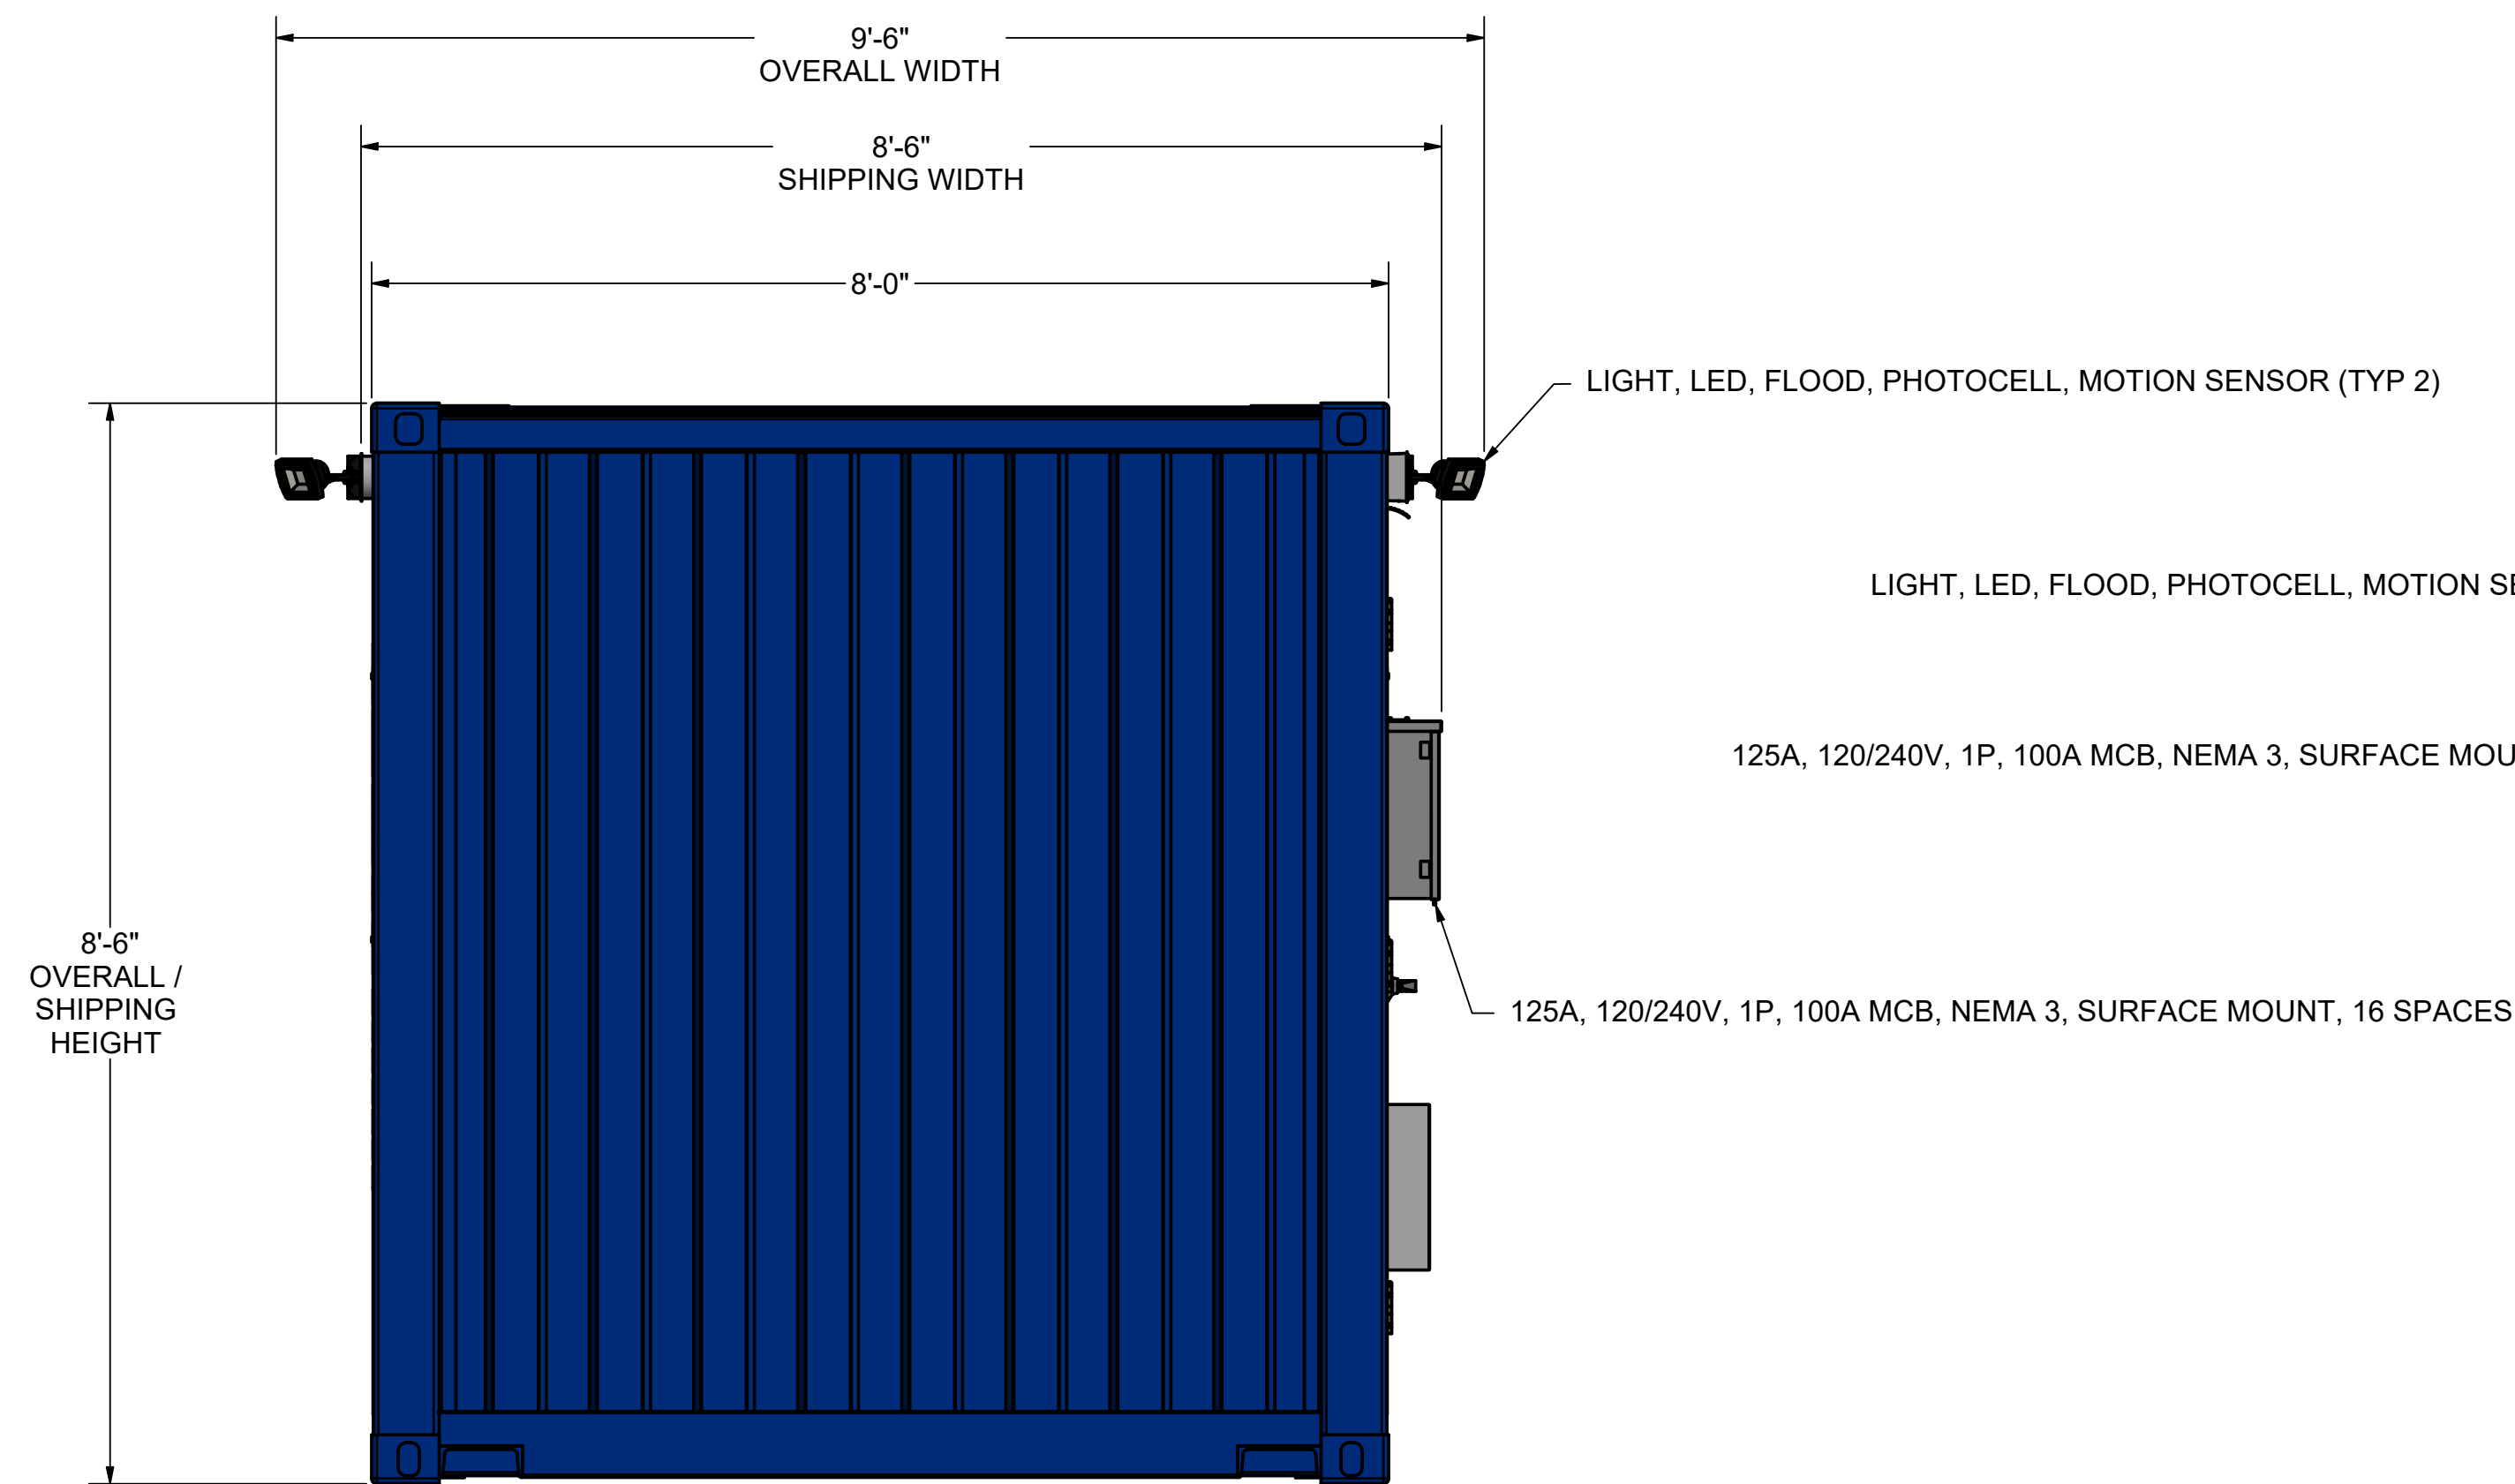


END WALL
SCALE: 3/4" = 1'-0"

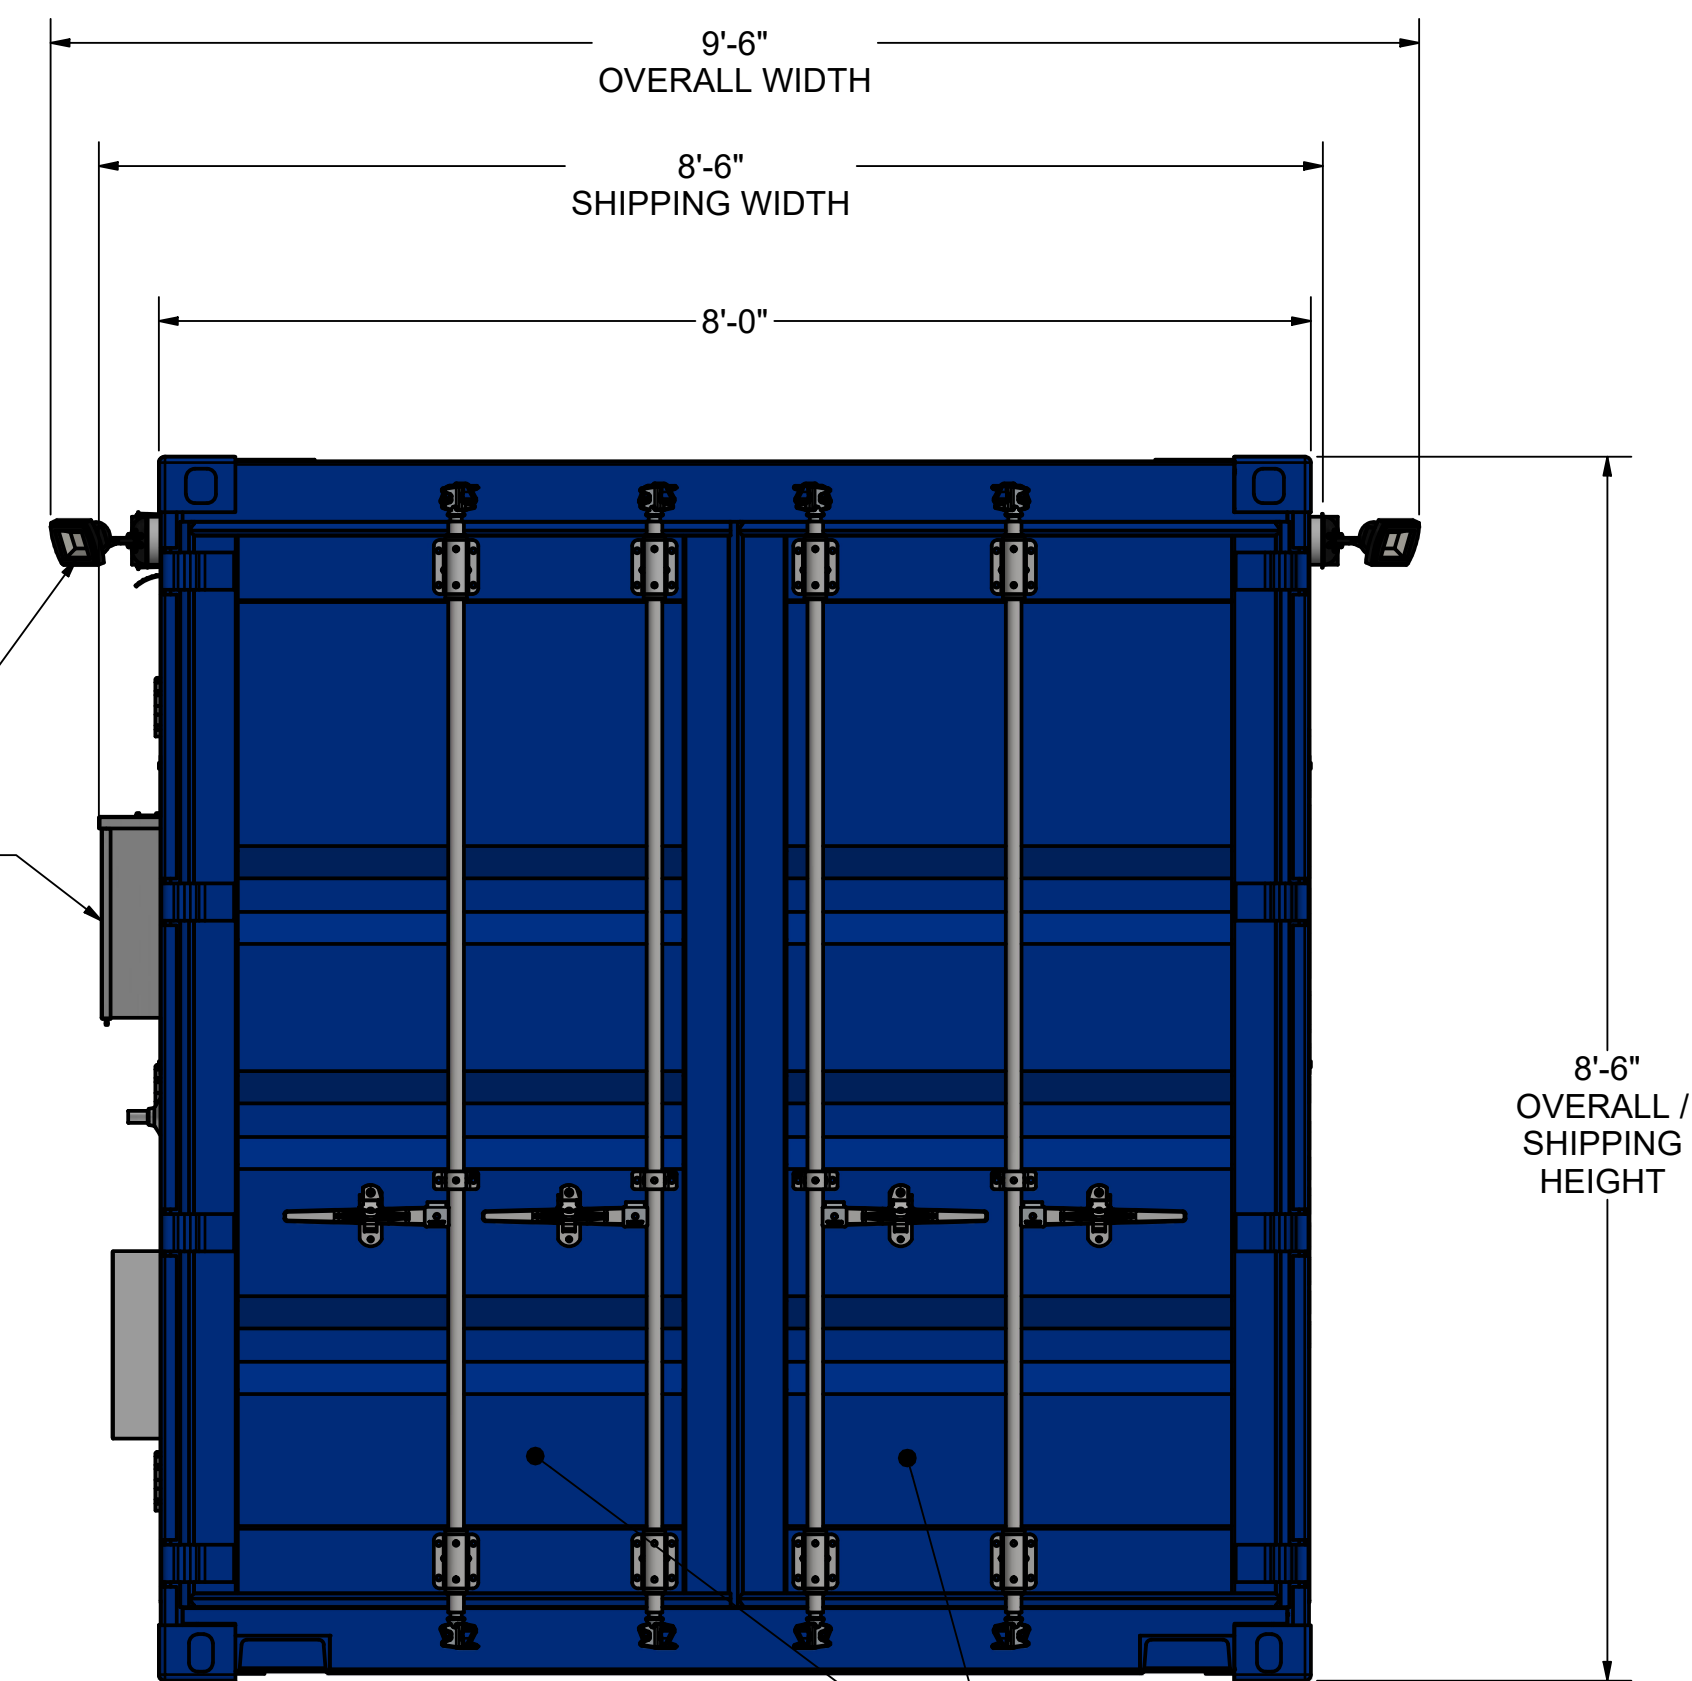


CARGO DOOR
SCALE: 3/4" = 1'-0"

ORIGINAL SHEET SIZE = 22 IN X 34 IN (ANSI D)

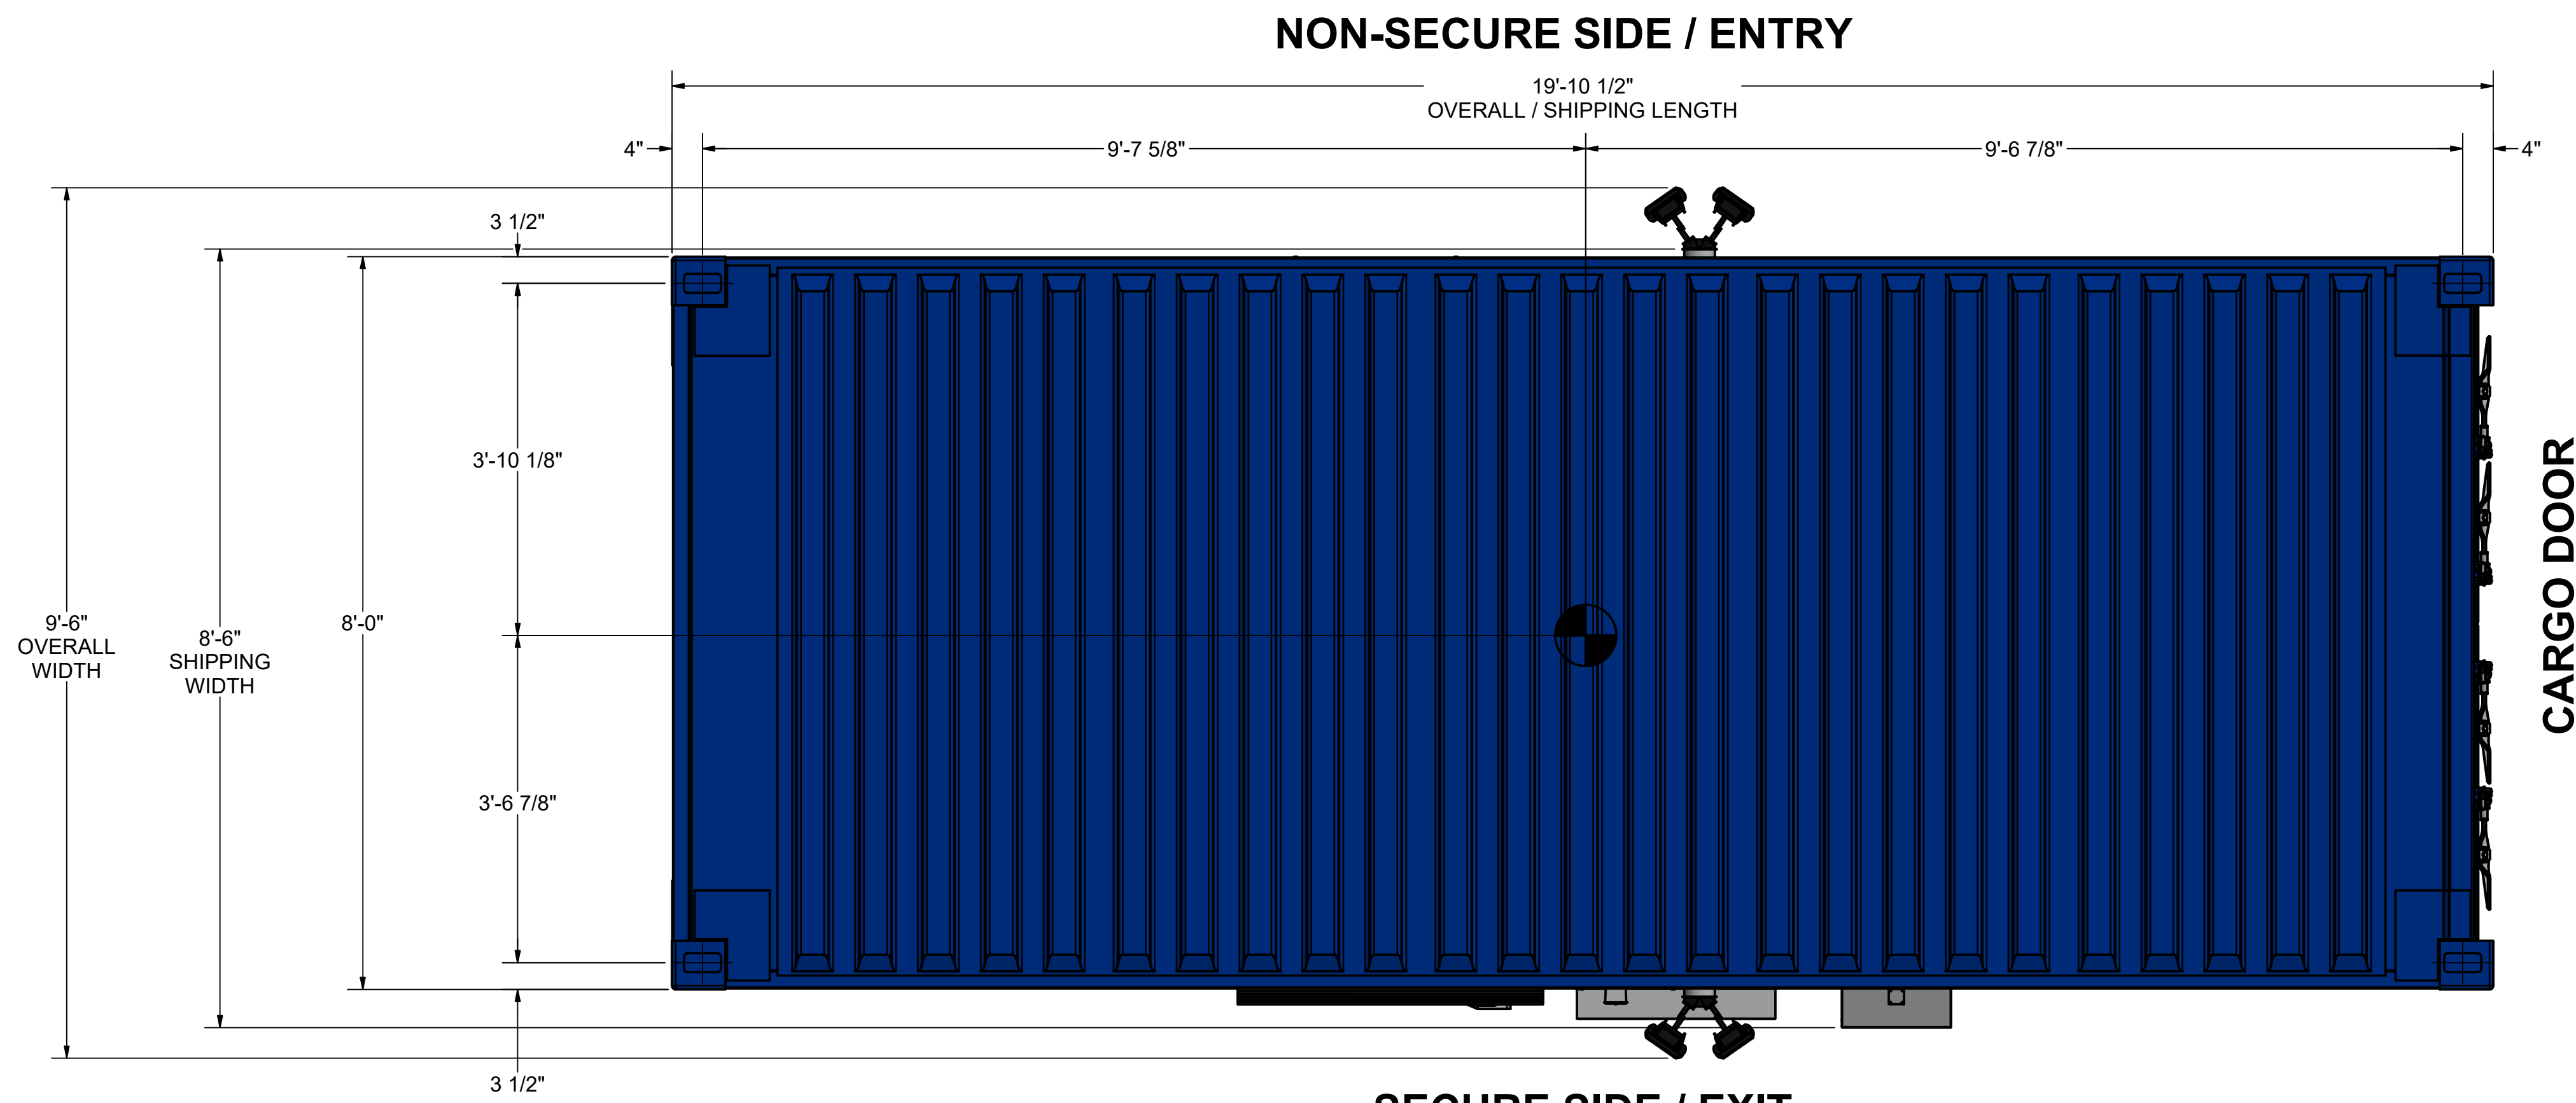

NON-SECURE SIDE / ENTRY
PLAN
 SCALE: 3/4" = 1'-0"

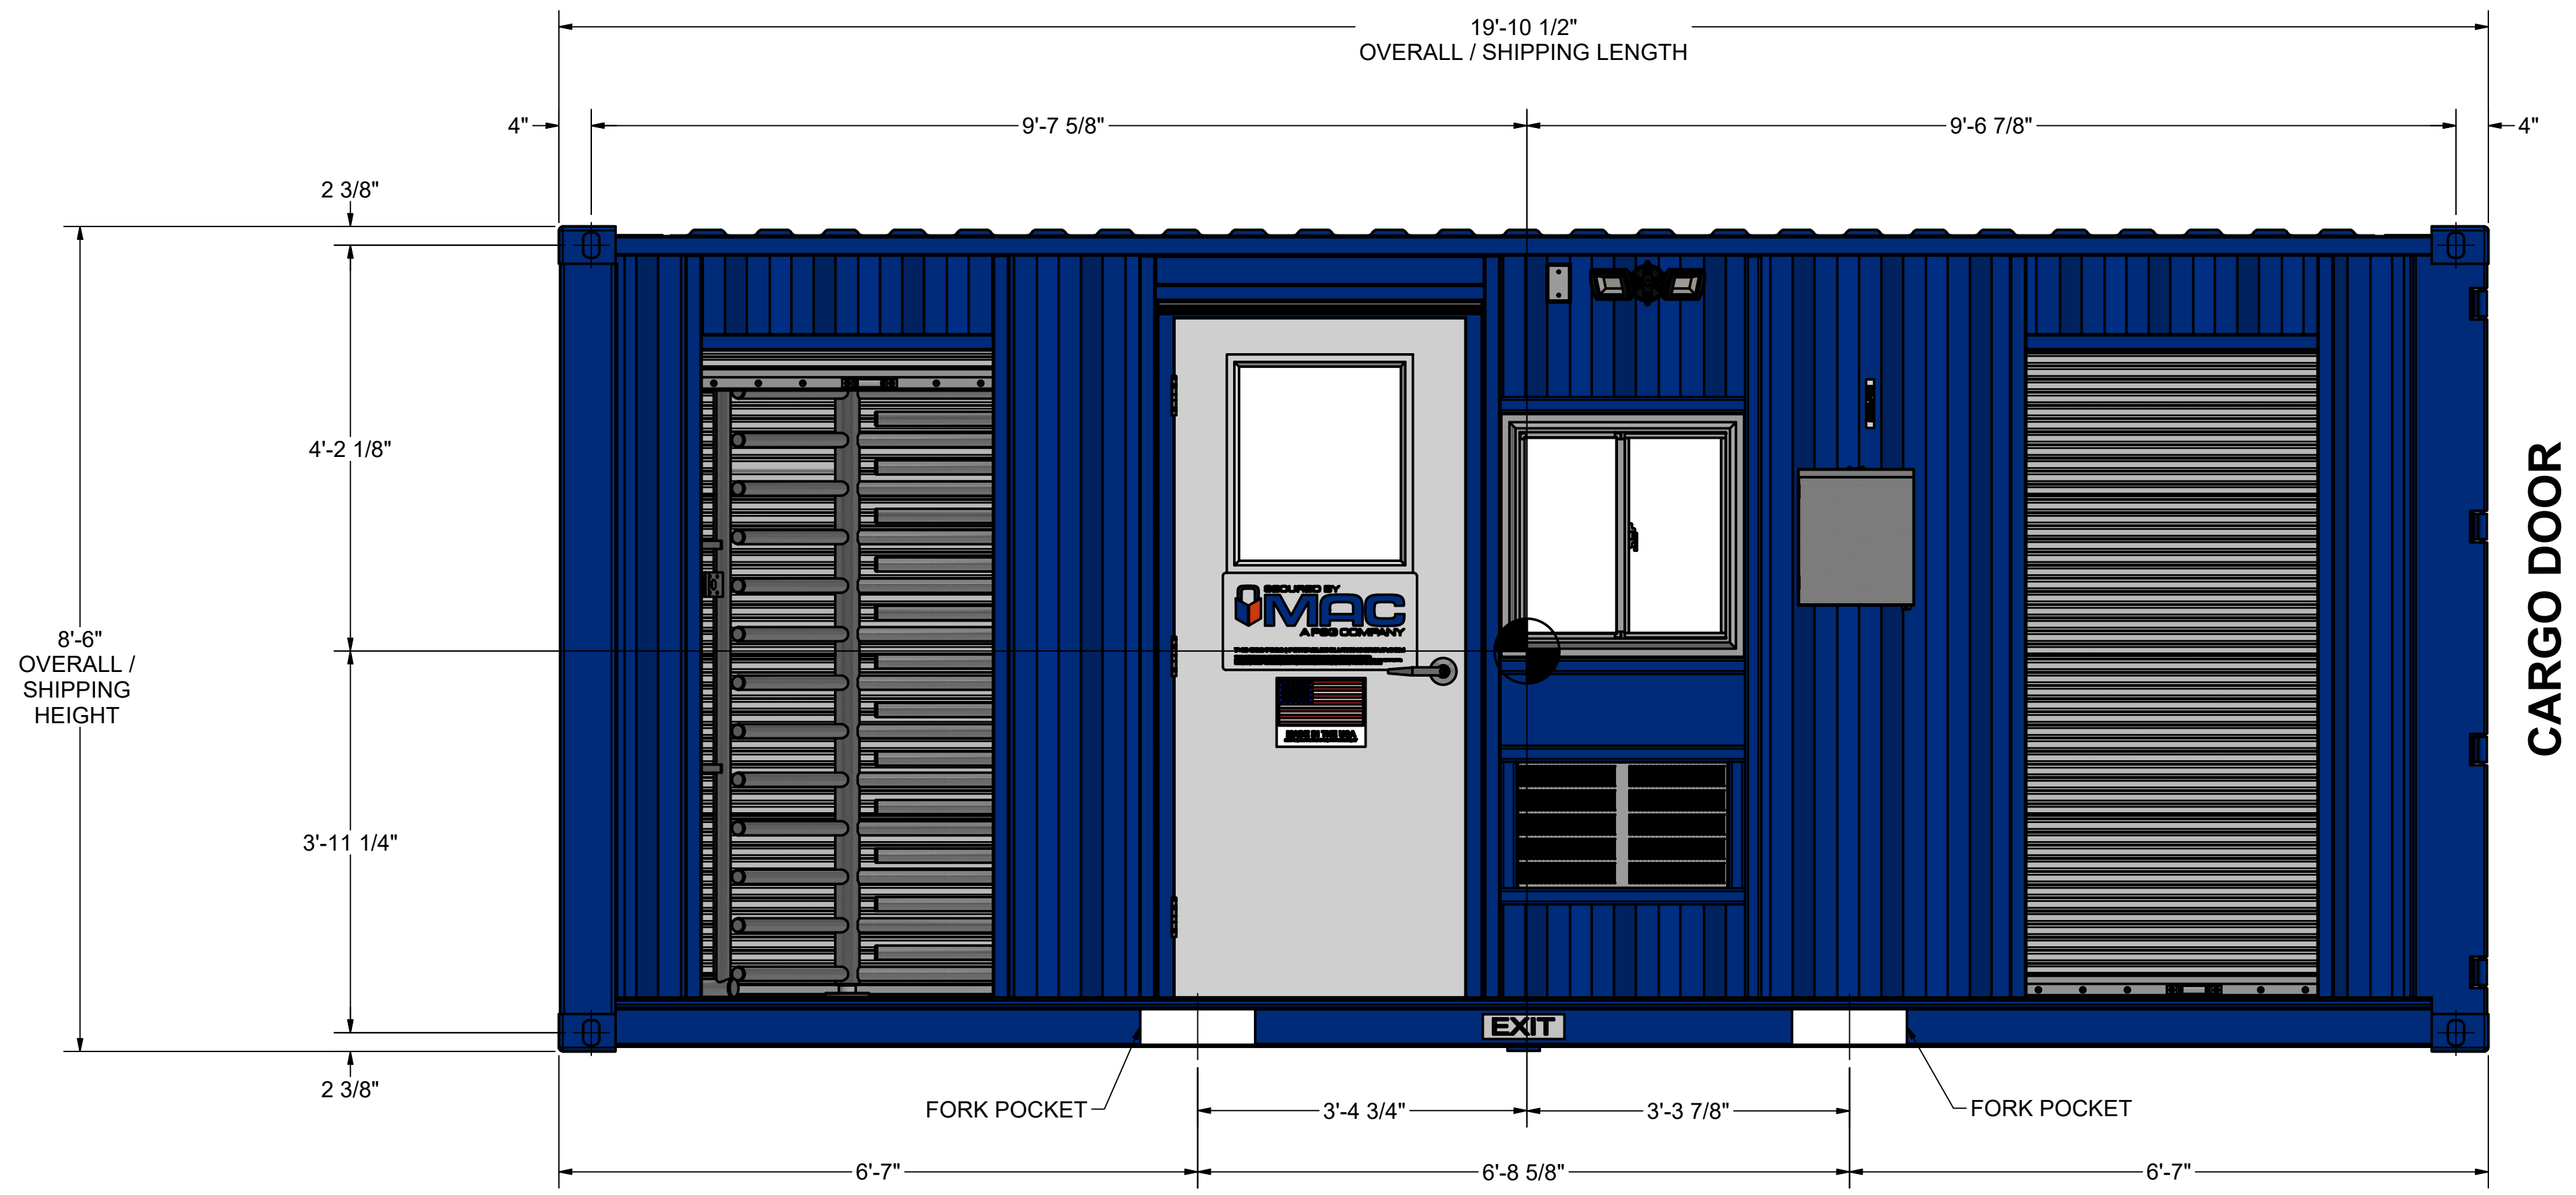

SECURE SIDE ELEVATION
 SCALE: 3/4" = 1'-0"

| |
|---|
| CALCULATED WEIGHT |
| 8200 LBS |
| <small>THE CALCULATED WEIGHT DOES NOT REPRESENT THE ACTUAL WEIGHT OF THIS UNIT. THE CALCULATED WEIGHT OF THIS UNIT IS BASED ON STANDARD DESIGN PRACTICES AND IS CALCULATED FROM THE DESIGN MODEL. THE DESIGN MODEL IS REPRESENTATIVE OF THE PURCHASE ORDER SCOPE OF WORK AND ONLY INCLUDES WEIGHTS OF MATERIALS INSTALLED AT THE MANUFACTURING FACILITIES AND DOES NOT INCLUDE CUSTOMER INSTALLED MATERIAL WEIGHTS.</small> |
| LIFTING METHOD(S) |
| <input checked="" type="checkbox"/> BOTTOM CORNER BLOCKS |
| <input checked="" type="checkbox"/> TOP CORNER BLOCKS |
| <input checked="" type="checkbox"/> FORK POCKETS |
| <input type="checkbox"/> OTHER |



1033 PORT ROAD
 WURLAND, KY 41144
 (740) 532-7822



PORTABLESOLUTIONSGROUP.COM

THIS DOCUMENT CONTAINS INFORMATION THAT IS CONFIDENTIAL AND PROPRIETARY TO PORTABLE SOLUTION GROUP, INC (DROPBOX, INC AND MODULAR SECURITY SYSTEMS, INC). IT IS PROVIDED WITH THE UNDERSTANDING THAT THIS DOCUMENT AND THE INFORMATION IT CONTAINS WILL NOT BE REPRODUCED OR DISCLOSED WITHOUT THE WRITTEN CONSENT FROM PORTABLE SOLUTIONS GROUP, INC. THIS DOCUMENT WILL NOT BE USED FOR ANY PURPOSE OTHER THAN CONDUCTING BUSINESS WITH PORTABLE SOLUTIONS GROUP, INC. AND/OR ITS ASSOCIATED COMPANIES LISTED ABOVE AND WILL BE RETURNED, AND ALL FURTHER USE DISCONTINUED UPON REQUEST BY PORTABLE SOLUTIONS GROUP, INC.

THIS MSSI PRODUCT IS COVERED BY ONE OR MORE OF THE FOLLOWING PATENTS:

US 9,404,278; US 9,051,748;
 US 8,671,624; US 8,015,754;
 US 7,762,025; 7,823,338;
 CA 2,587,968; CA 2,682,764;
 EP 1812666; DZ 5173; EG 25627;
 NG RPNG/C/C2007/737;
 EP 2137356

CUSTOMER
 MSSI STANDARDS

PROJECT
 MAC2 OFFICE IN MIDDLE

DRAWING NUMBER
 M2MX

DRAWN DATE
 JBUCK 1/18/2023

REVIEW DATE
 JCALDWELL 1/19/2023


APPROVED DATE
 NMCCARTY 1/20/2023

REVISIONS

| REV | DESCRIPTION | DRAWN | DATE |
|-----|-------------------------|-------|-----------|
| 0 | MANUFACTURING REVISIONS | JTB | 1/18/2023 |
| 1 | MANUFACTURING REVISIONS | PDH | 7/7/23 |
| 2 | MANUFACTURING REVISIONS | PDH | 8/24/23 |

CENTER OF GRAVITY

SHEET NUMBER
 M2MX-0500

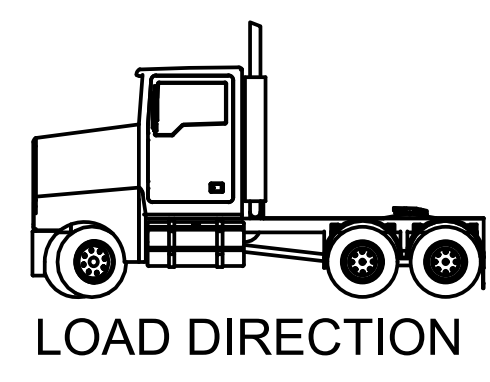

ORIGINAL SHEET SIZE = 22 IN X 34 IN (ANSI D)

A

B















C

D

ELECTRICAL NOTES

1. ALL EXTERIOR FITTINGS NEED TO BE GASKETED.
2. ALL EXTERIOR ELECTRICAL BOXES NEED TO BE SEALED WITH SILICONE.
3. ALL EXTERIOR ELECTRICAL BOXES CAN BE ADJUSTED TO MOUNT ON NEAREST HIGH RIB UNLESS SPECIFIED.

ELECTRICAL SYMBOLS

-  120V DUPLEX RECEPTACLE
-  120V QUAD RECEPTACLE
-  120V DUPLEX RECEPTACLE, GROUND-FAULT CIRCUIT-INTERRUPTER (GFCI)
-  120V QUAD RECEPTACLE, GROUND-FAULT CIRCUIT-INTERRUPTER (GFCI)
-  120V DUPLEX RECEPTACLE, WEATHER-RESISTANT TAMPER-RESISTANT (WRTR)
-  SINGLE RECEPTACLE
-  SPECIALTY RECEPTACLE
-  SINGLE-POLE SWITCH
-  THREE-WAY SWITCH
-  SINGLE-POLE SWITCH, OCCUPANCY SENSOR
-  THREE-WAY SWITCH, OCCUPANCY SENSOR
-  JUNCTION BOX
-  DATA
-  FLOOD LIGHT

LUMEN SETTINGS

OFFICE: 4400 LM
TURNSTILE BAYS: 6800 LM

NOTE: FACTORY DEFAULT IS HIGHEST SETTING. SWITCH TO VALUES STATED ABOVE FOR EACH AREA.



1033 PORT ROAD
 WURLAND, KY 41144
 (740) 532-7822



PORTABLESOLUTIONSGROUP.COM

THIS DOCUMENT CONTAINS INFORMATION THAT IS CONFIDENTIAL AND PROPRIETARY TO PORTABLE SOLUTION GROUP, INC (DROPBOX, INC AND MODULAR SECURITY SYSTEMS, INC). IT IS PROVIDED WITH THE UNDERSTANDING THAT THIS DOCUMENT AND THE INFORMATION IT CONTAINS WILL NOT BE REPRODUCED OR DISCLOSED WITHOUT THE WRITTEN CONSENT FROM PORTABLE SOLUTIONS GROUP, INC. THIS DOCUMENT WILL NOT BE USED FOR ANY PURPOSE OTHER THAN CONDUCTING BUSINESS WITH PORTABLE SOLUTIONS GROUP, INC. AND/OR ITS ASSOCIATED COMPANIES LISTED ABOVE AND WILL BE RETURNED, AND ALL FURTHER USE DISCONTINUED UPON REQUEST BY PORTABLE SOLUTIONS GROUP, INC.

THIS MSS I PRODUCT IS COVERED BY ONE OR MORE OF THE FOLLOWING PATENTS:

US 9,404,278; US 9,051,748;
 US 8,671,624; US 8,015,754;
 US 7,762,025; 7,823,338;
 CA 2,587,968; CA 2,682,764;
 EP 1812666; DZ 5173; EG 25627;
 NG RPNG/C/C2007/737;
 EP 2137356

CUSTOMER
 MSS I STANDARDS

PROJECT
 MAC2 OFFICE IN MIDDLE

DRAWING NUMBER
 M2MX

| | |
|-------|-----------|
| DRAWN | DATE |
| JBUCK | 1/18/2023 |

| | |
|-----------|-----------|
| REVIEW | DATE |
| JCALDWELL | 1/19/2023 |

| | |
|----------|-----------|
| APPROVED | DATE |
| NMCCARTY | 1/20/2023 |

REVISIONS

| REV | DESCRIPTION | DRAWN | DATE |
|-----|-------------------------|-------|-----------|
| 0 | MANUFACTURING REVISIONS | JTB | 1/18/2023 |
| 1 | MANUFACTURING REVISIONS | PDH | 7/7/23 |
| 2 | MANUFACTURING REVISIONS | PDH | 8/24/23 |
| | | | |
| | | | |

ELECTRICAL NOTES
 1 OF 1

SHEET NUMBER
 M2MX-E000

A

B

C

D

1

2

ORIGINAL SHEET SIZE = 22 IN X 34 IN (ANSI D)

