
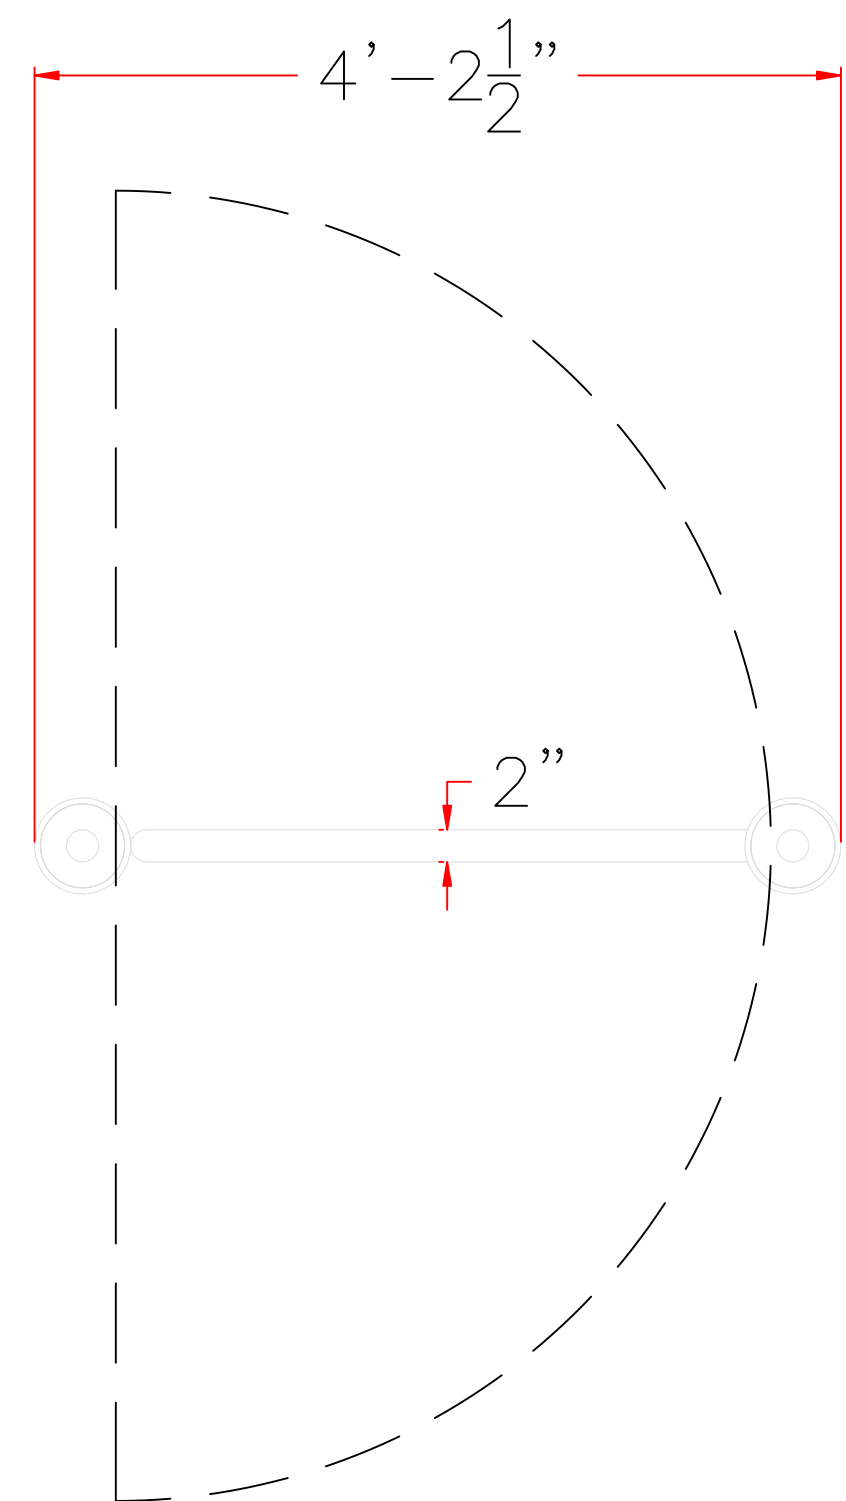
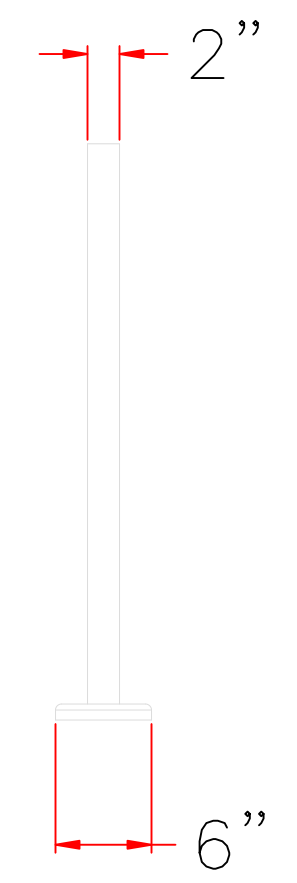


REVISIONS				
ZONE	REV	DESCRIPTION	DATE	APPROVED
VA	CJC	ISSUED FOR APPROVAL	09-08-08	APPROVED
VA	A	ISSUED FOR CONSTRUCTION	-----	

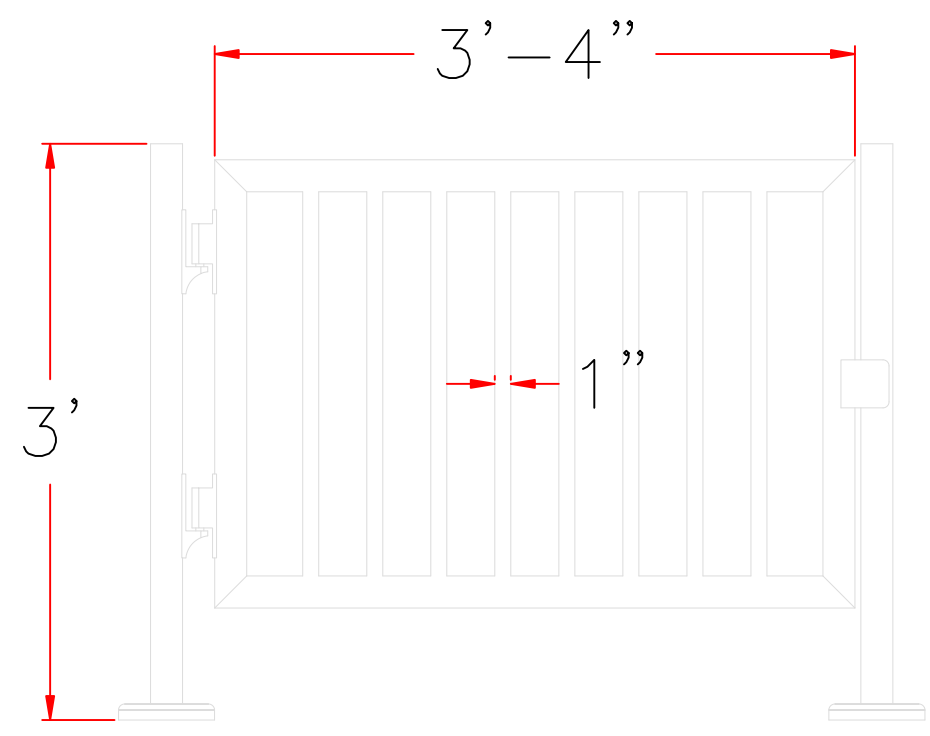

www.TURNSTILES.us		THG-42SS-ADA	
www.avielec.com 8841 South Warhawk Rd. Conifer, Colorado 80433 Patrick McAllister Tel: 303-670-1099 ext 11		WAIST HIGH ADA GATE	
SIZE D	DRAWING NO. THG42SSADA_2	REV A	
SCALE NONE	SHEET 1 OF 2		