


1

2


3

4


* DIMENSIONS MAY VARY IN ACTUAL INSTALLATION - DESIGN CHANGES RESERVED *

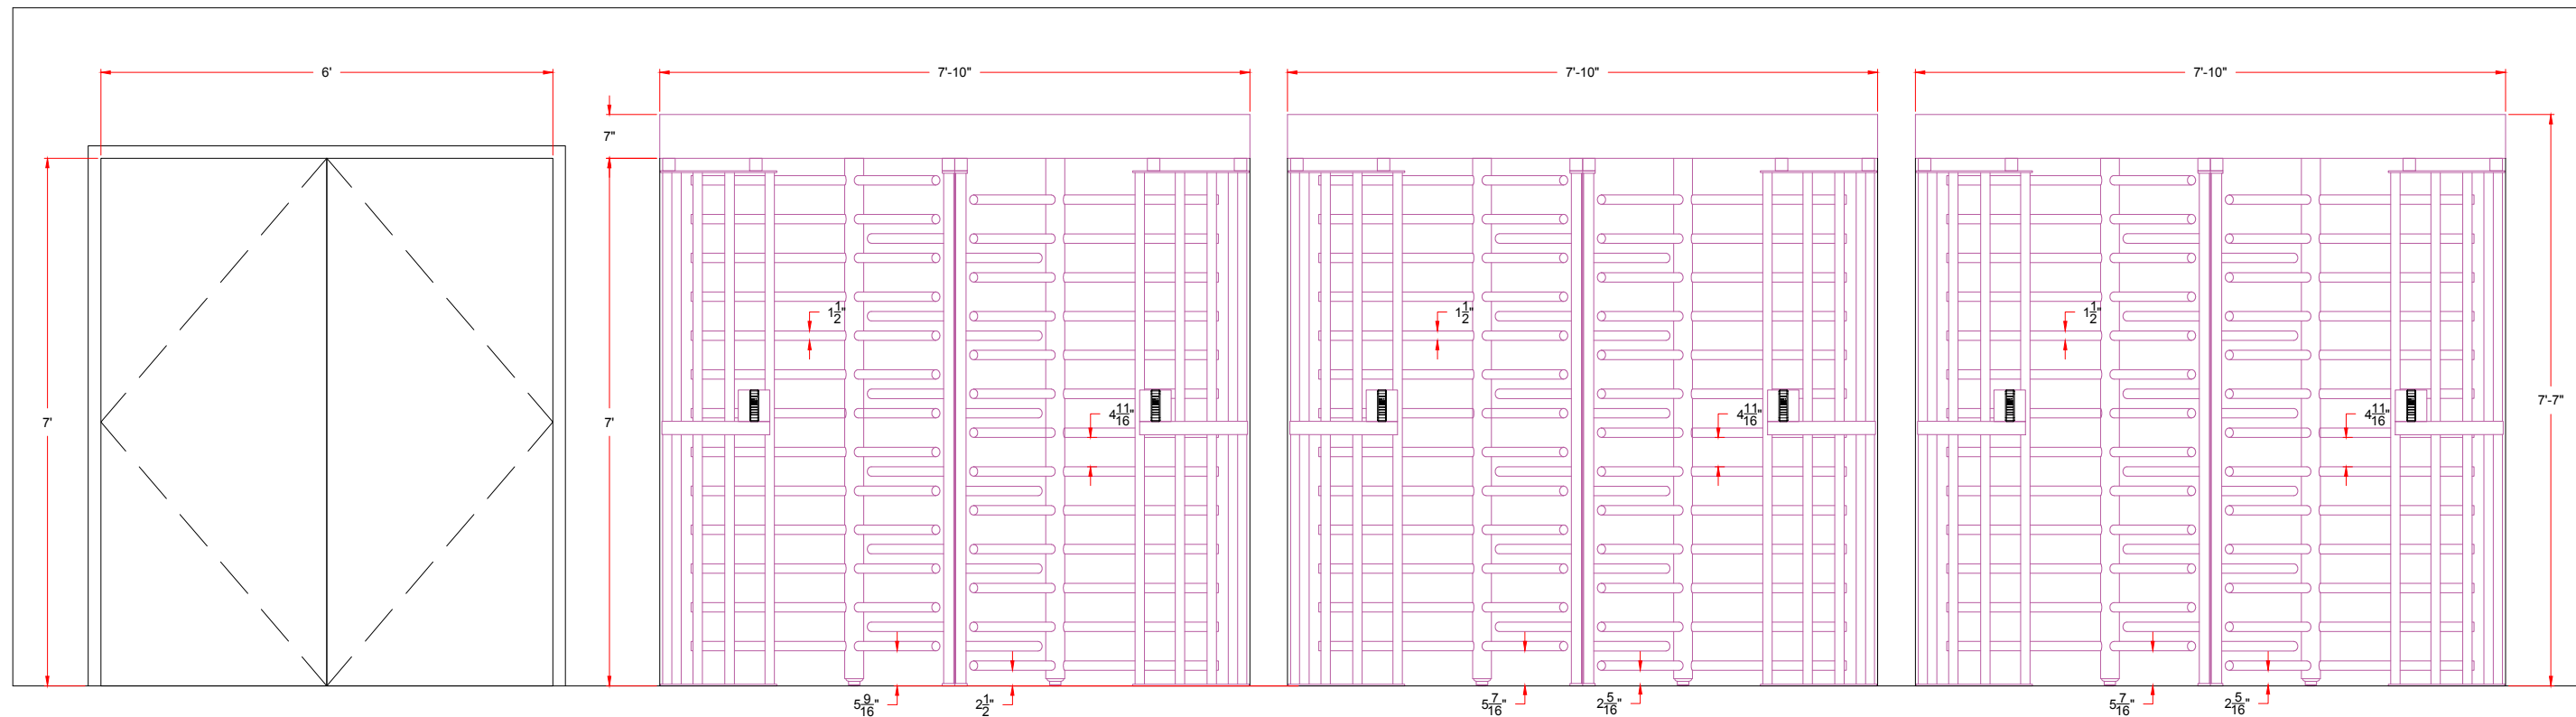

MAIN ENTRY - TURNSTILE ELEVATION

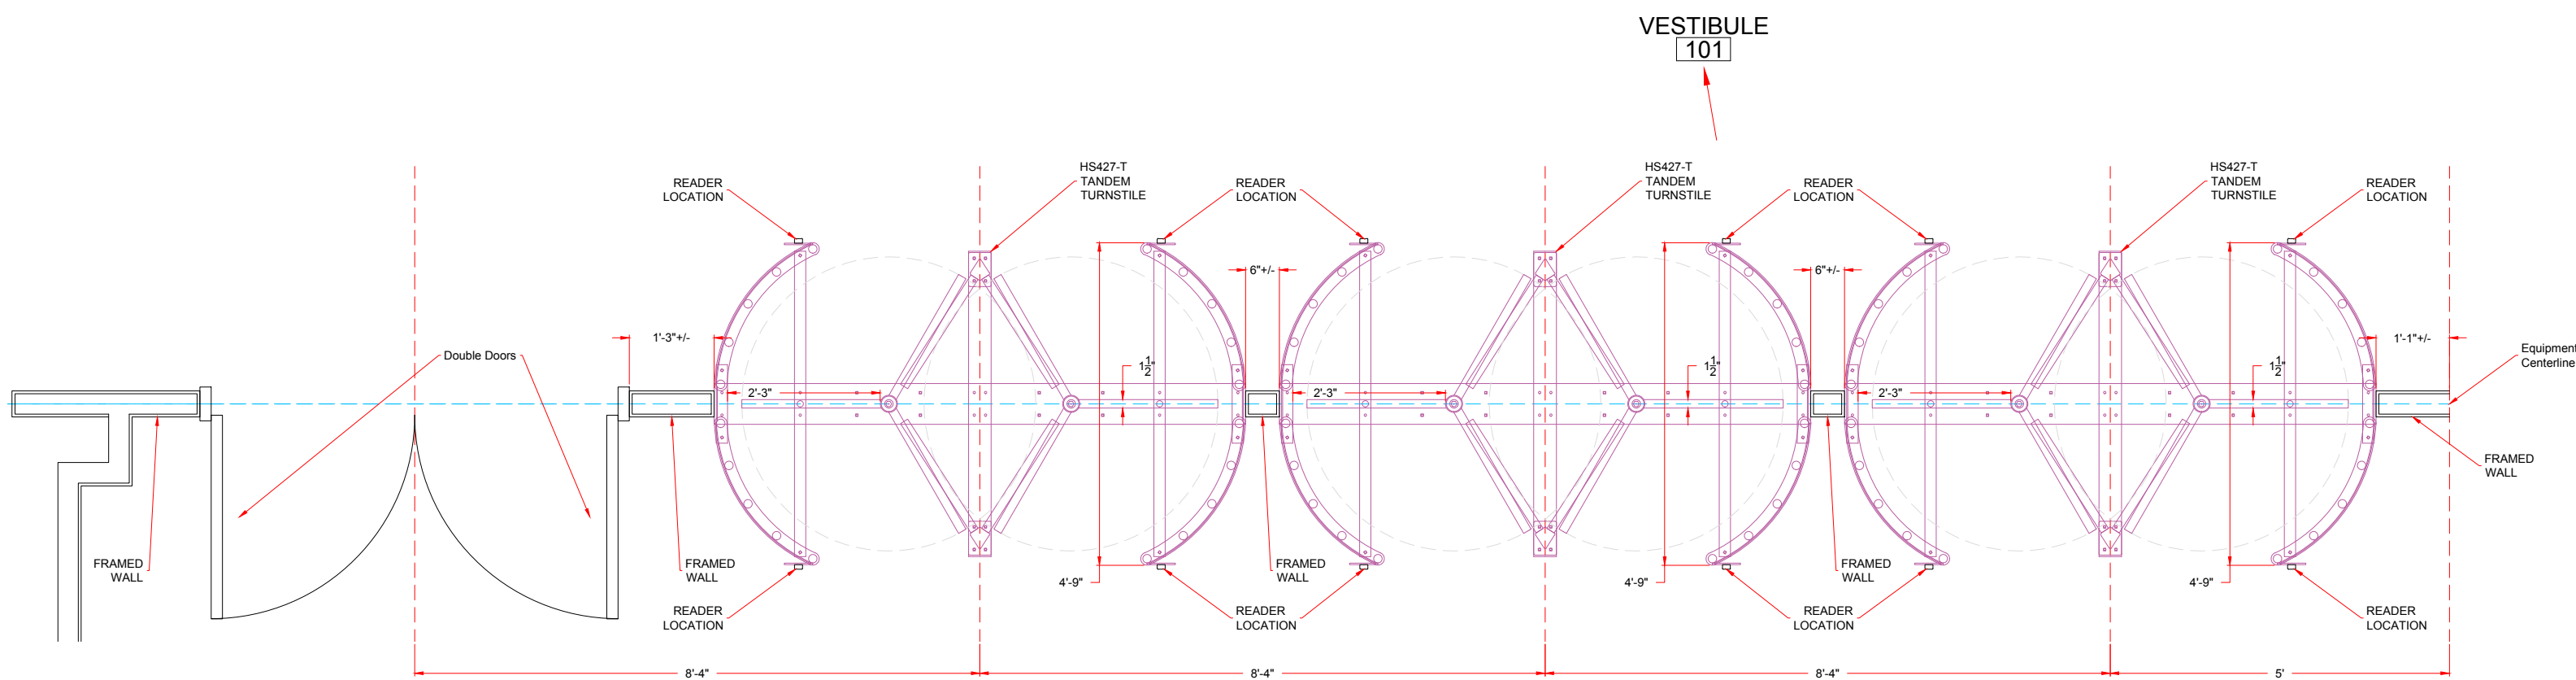

MAIN ENTRY - TURNSTILE FLOOR PLAN

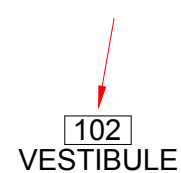

AUTHORIZED SIGNATURE: _____ DATE: ___ / ___ / ___

FIRST DRAWN	BY
02/09/17	CJC
REVISED	BY

WWW.TURNSTILES.US
 8641 South Warhawk Rd. Conifer, CO 80433
 Patrick McAllister Tel: 303-670-1099

EQUIPMENT LOCATION DETAIL	
Heath Collins - Straub HS247-T Tandem Turnstiles	
DWG	020917 HEATH COLLINS - STRAUB ELD
DATE	02 / 09 / 17
SCALE =	< >
SHEET - 1 OF 1	