



* DIMENSIONS MAY VARY IN ACTUAL INSTALLATION - DESIGN CHANGES RESERVED *

RECOMMENDED BUILD-OUT
STRUCTURAL OR OTHER
TO ENCLOSE EQUIPMENT

RECOMMENDED BUILD-OUT
STRUCTURAL OR OTHER
TO ENCLOSE EQUIPMENT

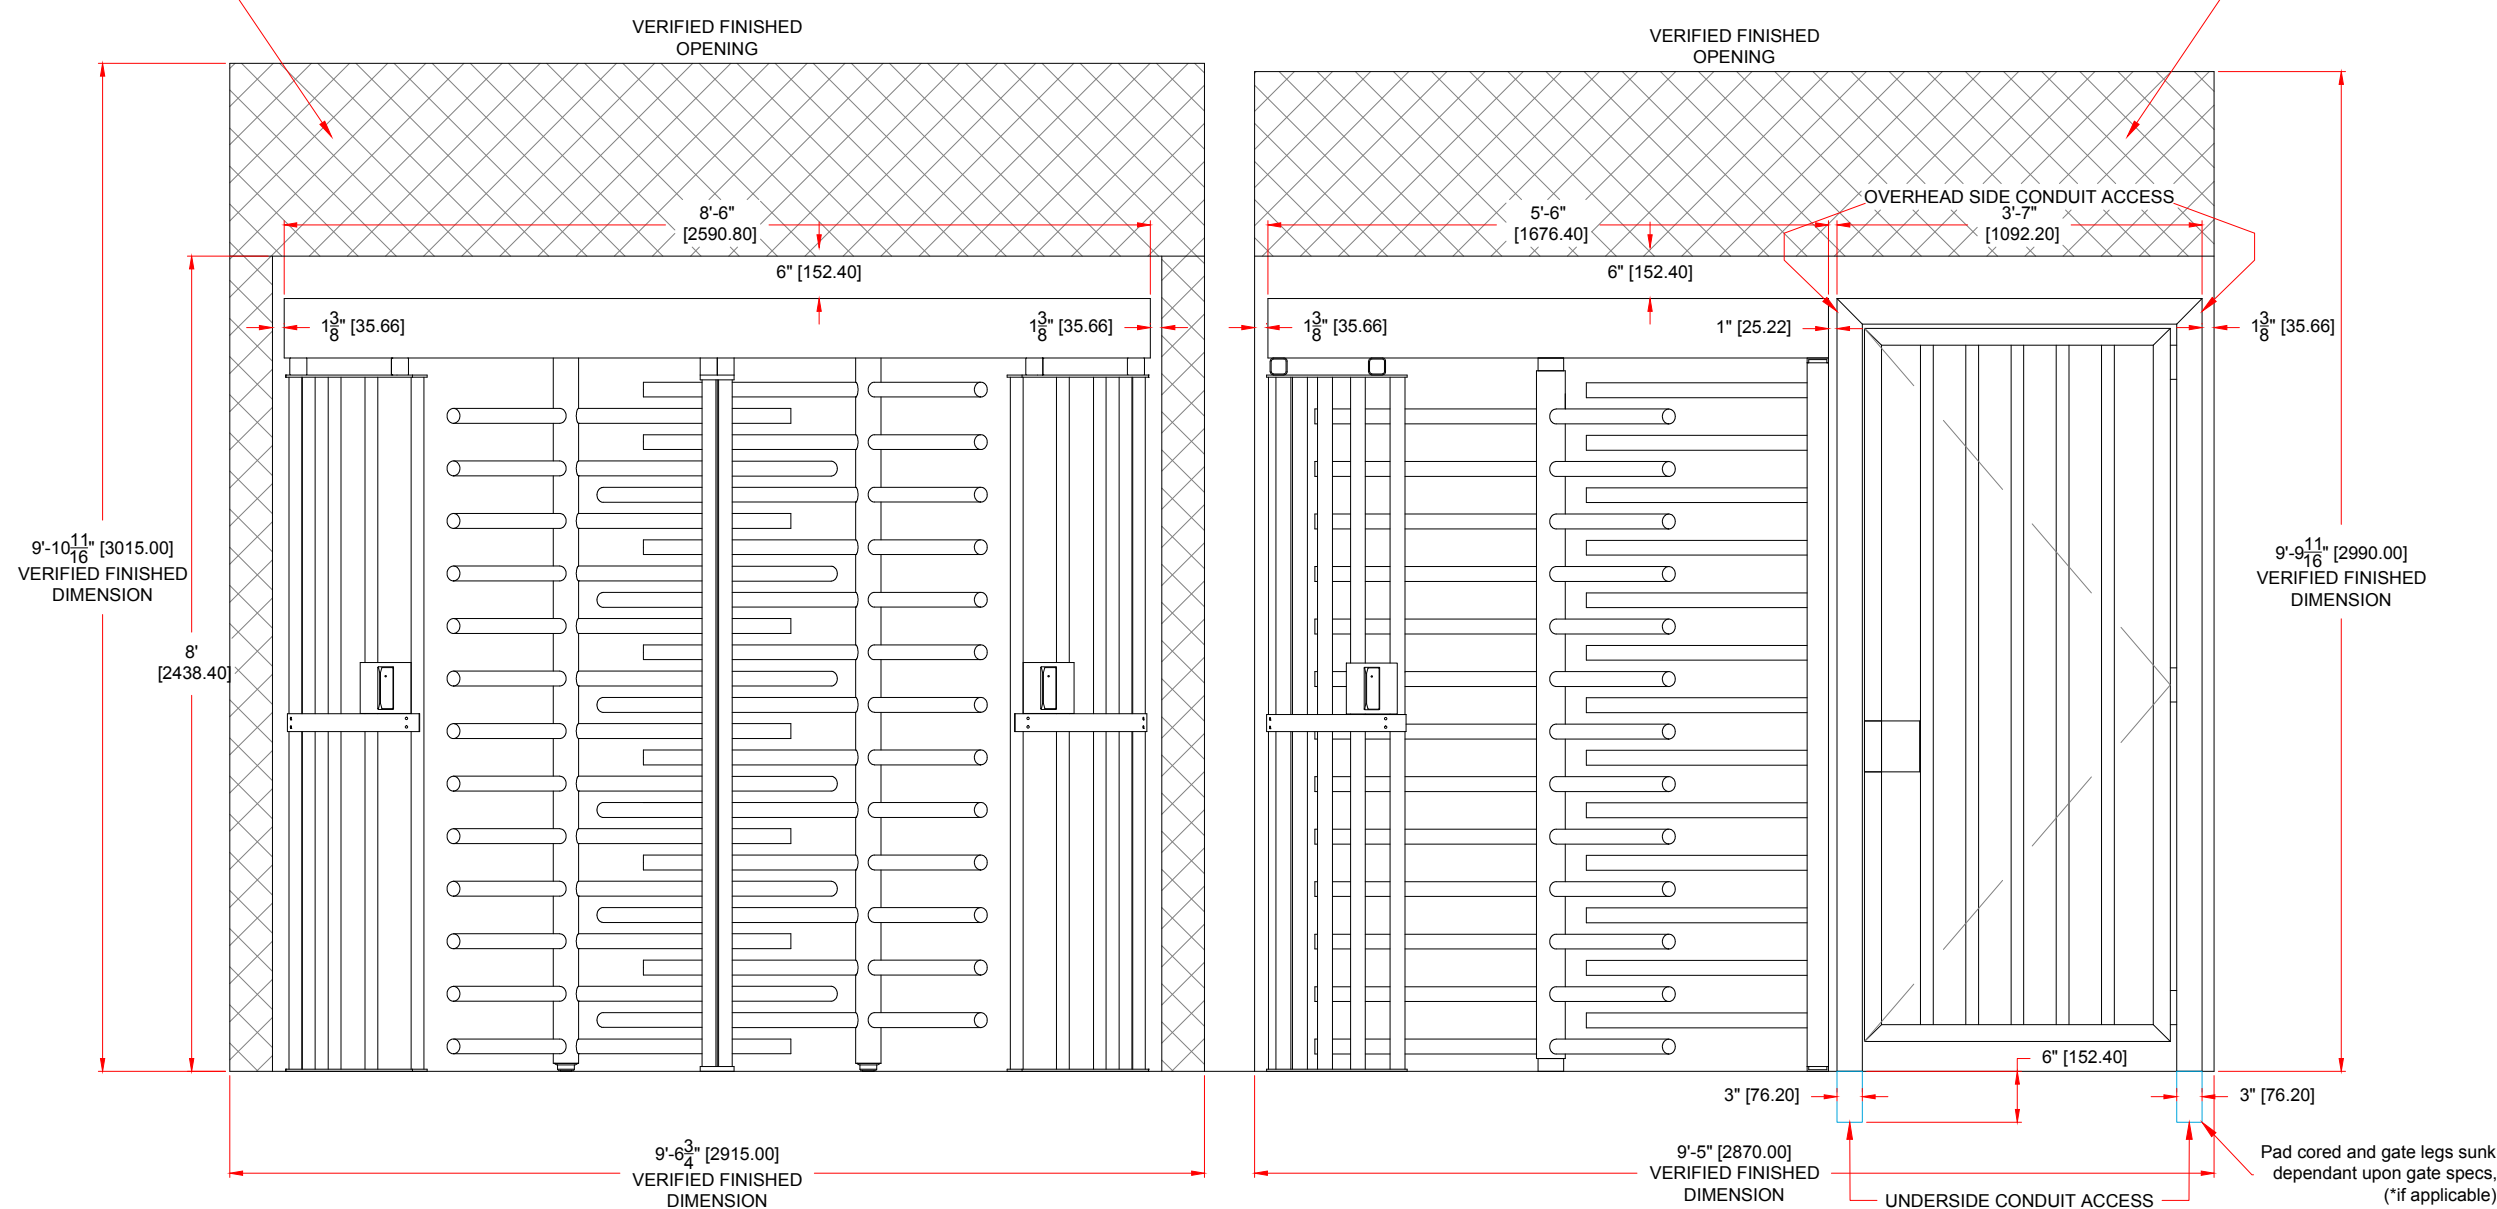

ELEVATION

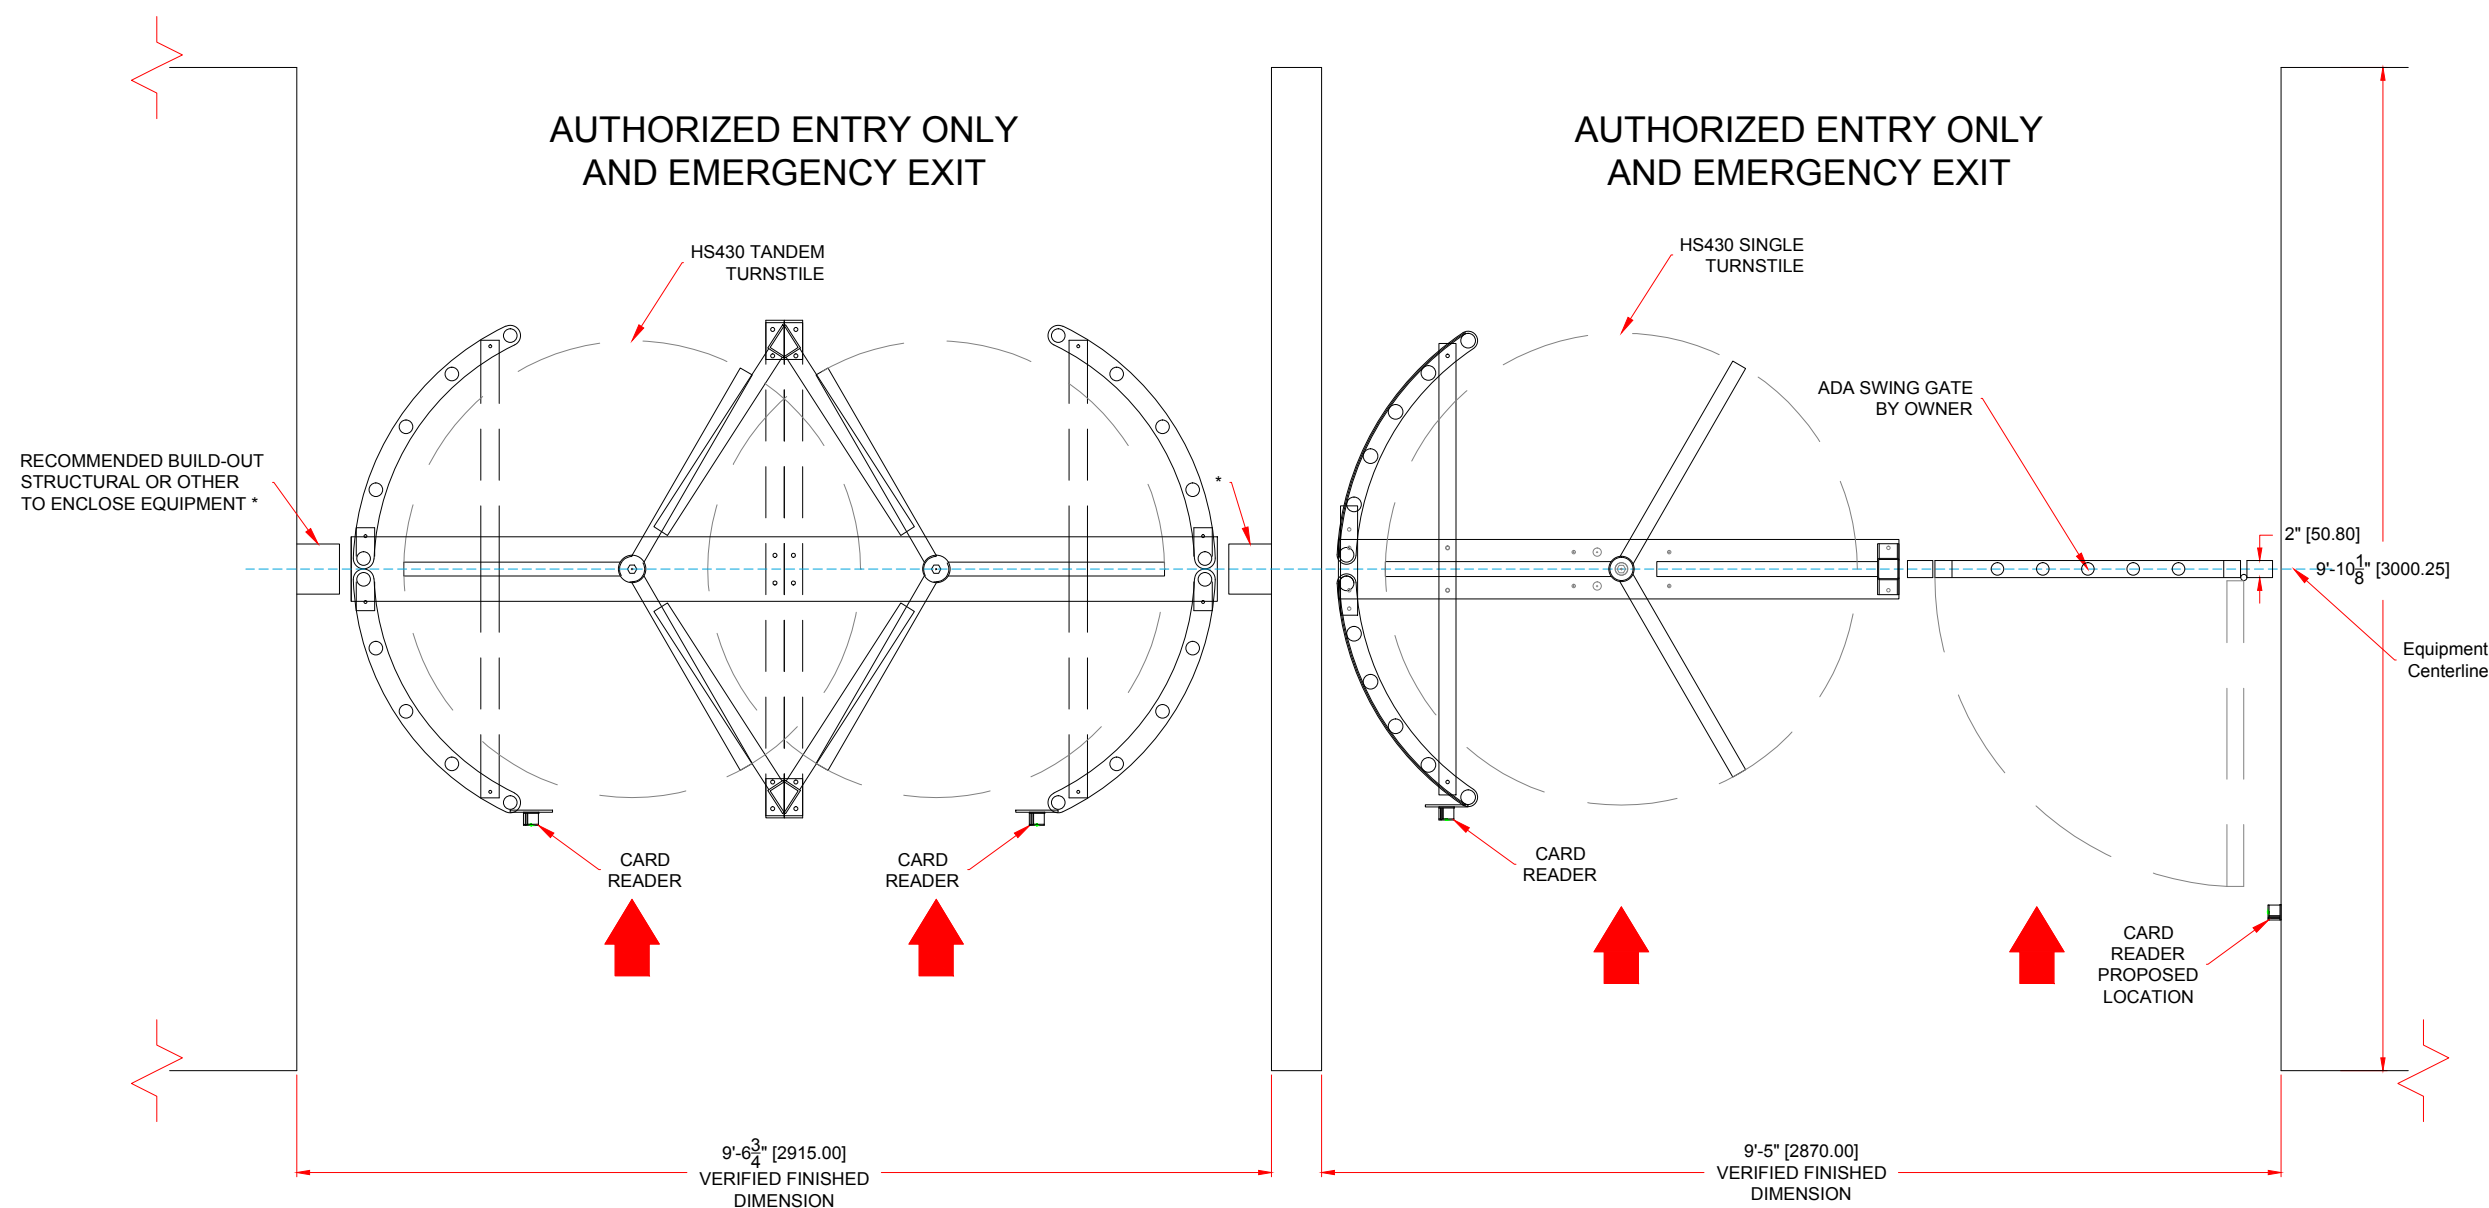

FLOOR PLAN

AUTHORIZED SIGNATURE: _____ DATE: ___ / ___ / ___

FIRST DRAWN	BY
02/16/17	CJC
REVISED	BY
05/23/17	CJC

www.TURNSTILES.us

8641 South Warhawk Rd. Conifer, CO 80433

Patrick McAllister Tel: 303-670-1099

EQUIPMENT LOCATION DETAIL	
Access & Security Solutions Ltd. DMSC - Garth Ramlochansingh HS Series Turnstiles & ADA Swing Gate	
DWG	052317
Access & Security Solutions - DMSC ELD REV-A	
DATE	05 / 23 / 17
SCALE =	< >
SHEET - 1 OF 1	