


* DIMENSIONS MAY VARY IN ACTUAL INSTALLATION - FIELD MEASUREMENT REQUIRED *

FIRST DRAWN	BY
05/02/17	CJC
REVISED	BY

www.TURNSTILES.us
8641 South Warhawk Rd. Conifer, CO 80433
Patrick McAllister Tel: 303-670-1099

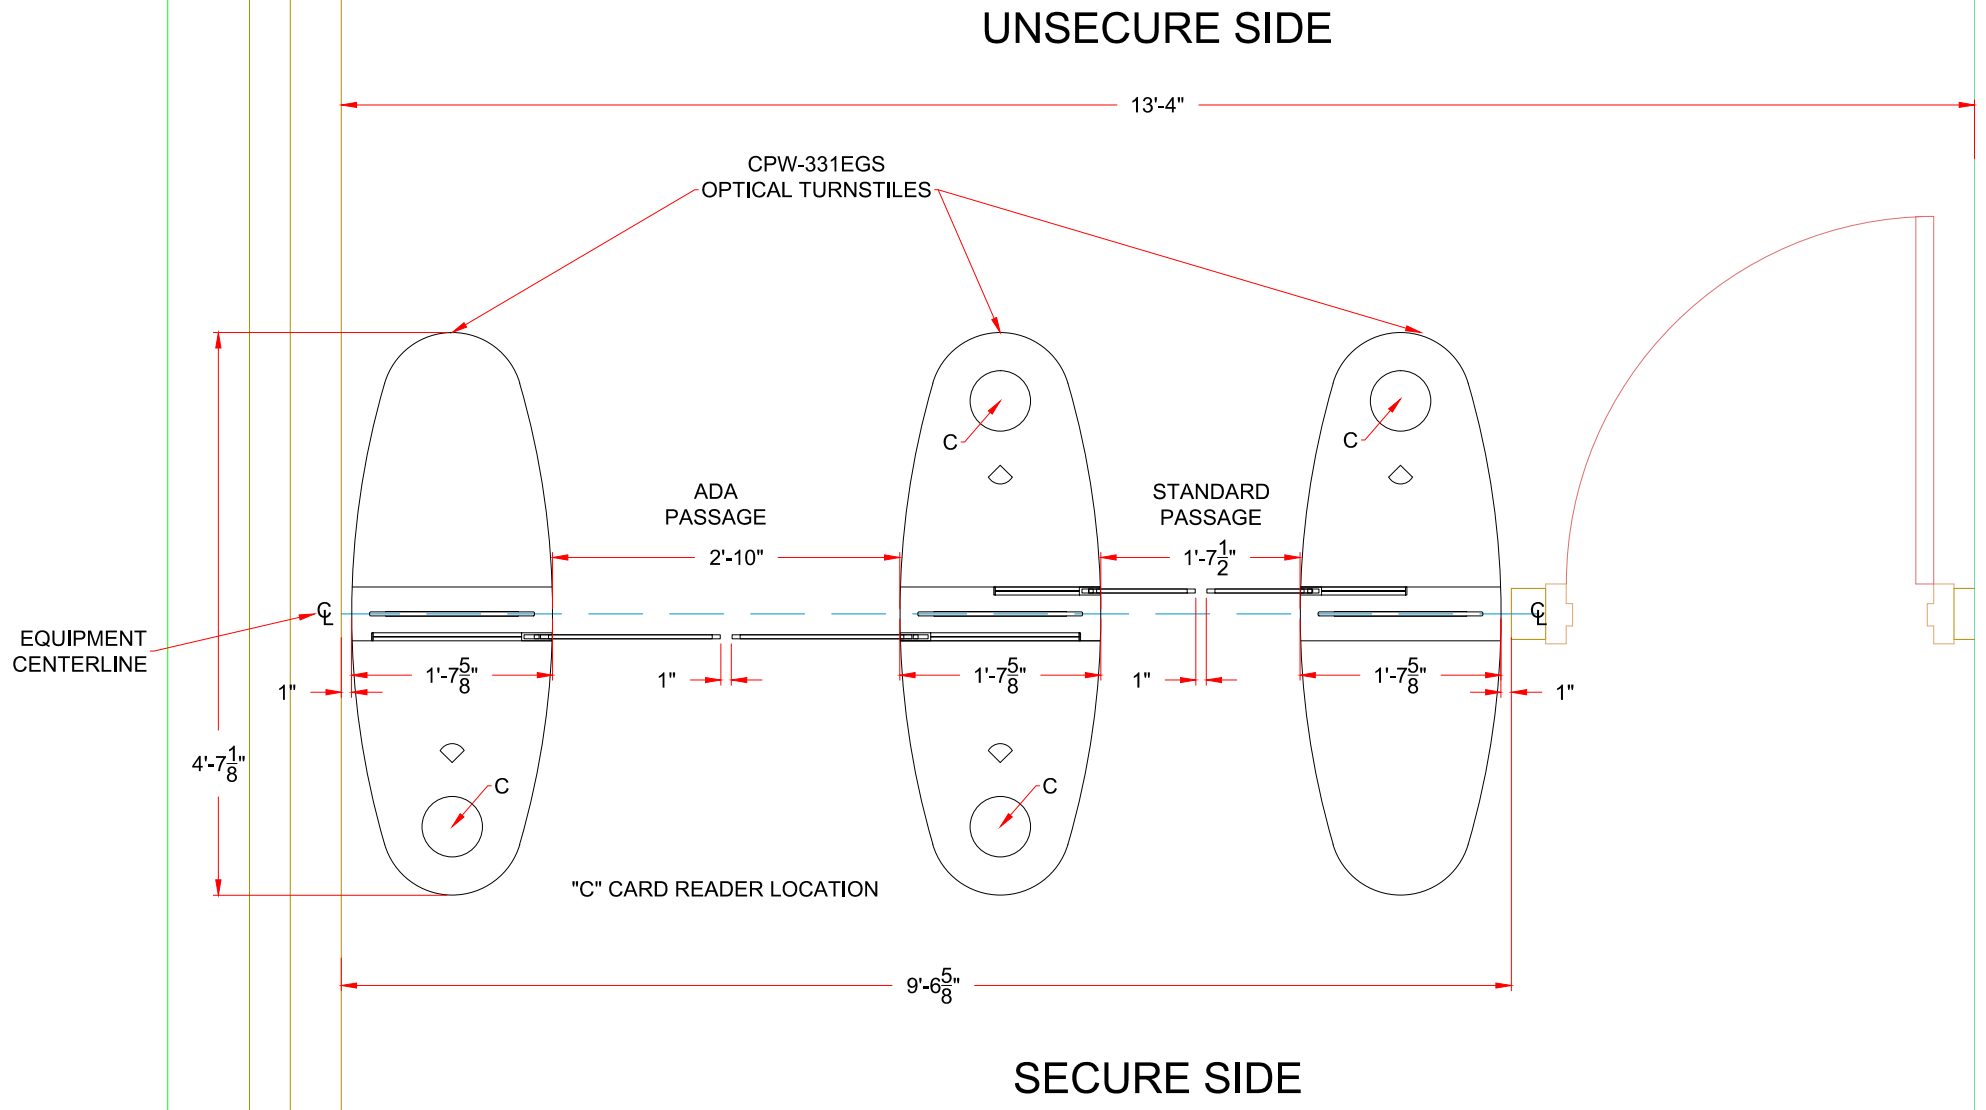


SECURE SIDE

FLOOR PLAN

AUTHORIZED SIGNATURE: _____ DATE: ___/___/___

Equipment Location Detail	
GS BAKING CPW331-EGS FULL HEIGHT OPTICAL TURNSTILES	
DWG	050217 GS BAKING ELD
DATE	05 / 02 / 17
SCALE =	< >
SHEET - 1 OF 2	

* DIMENSIONS MAY VARY IN ACTUAL INSTALLATION - FIELD MEASUREMENT REQUIRED *

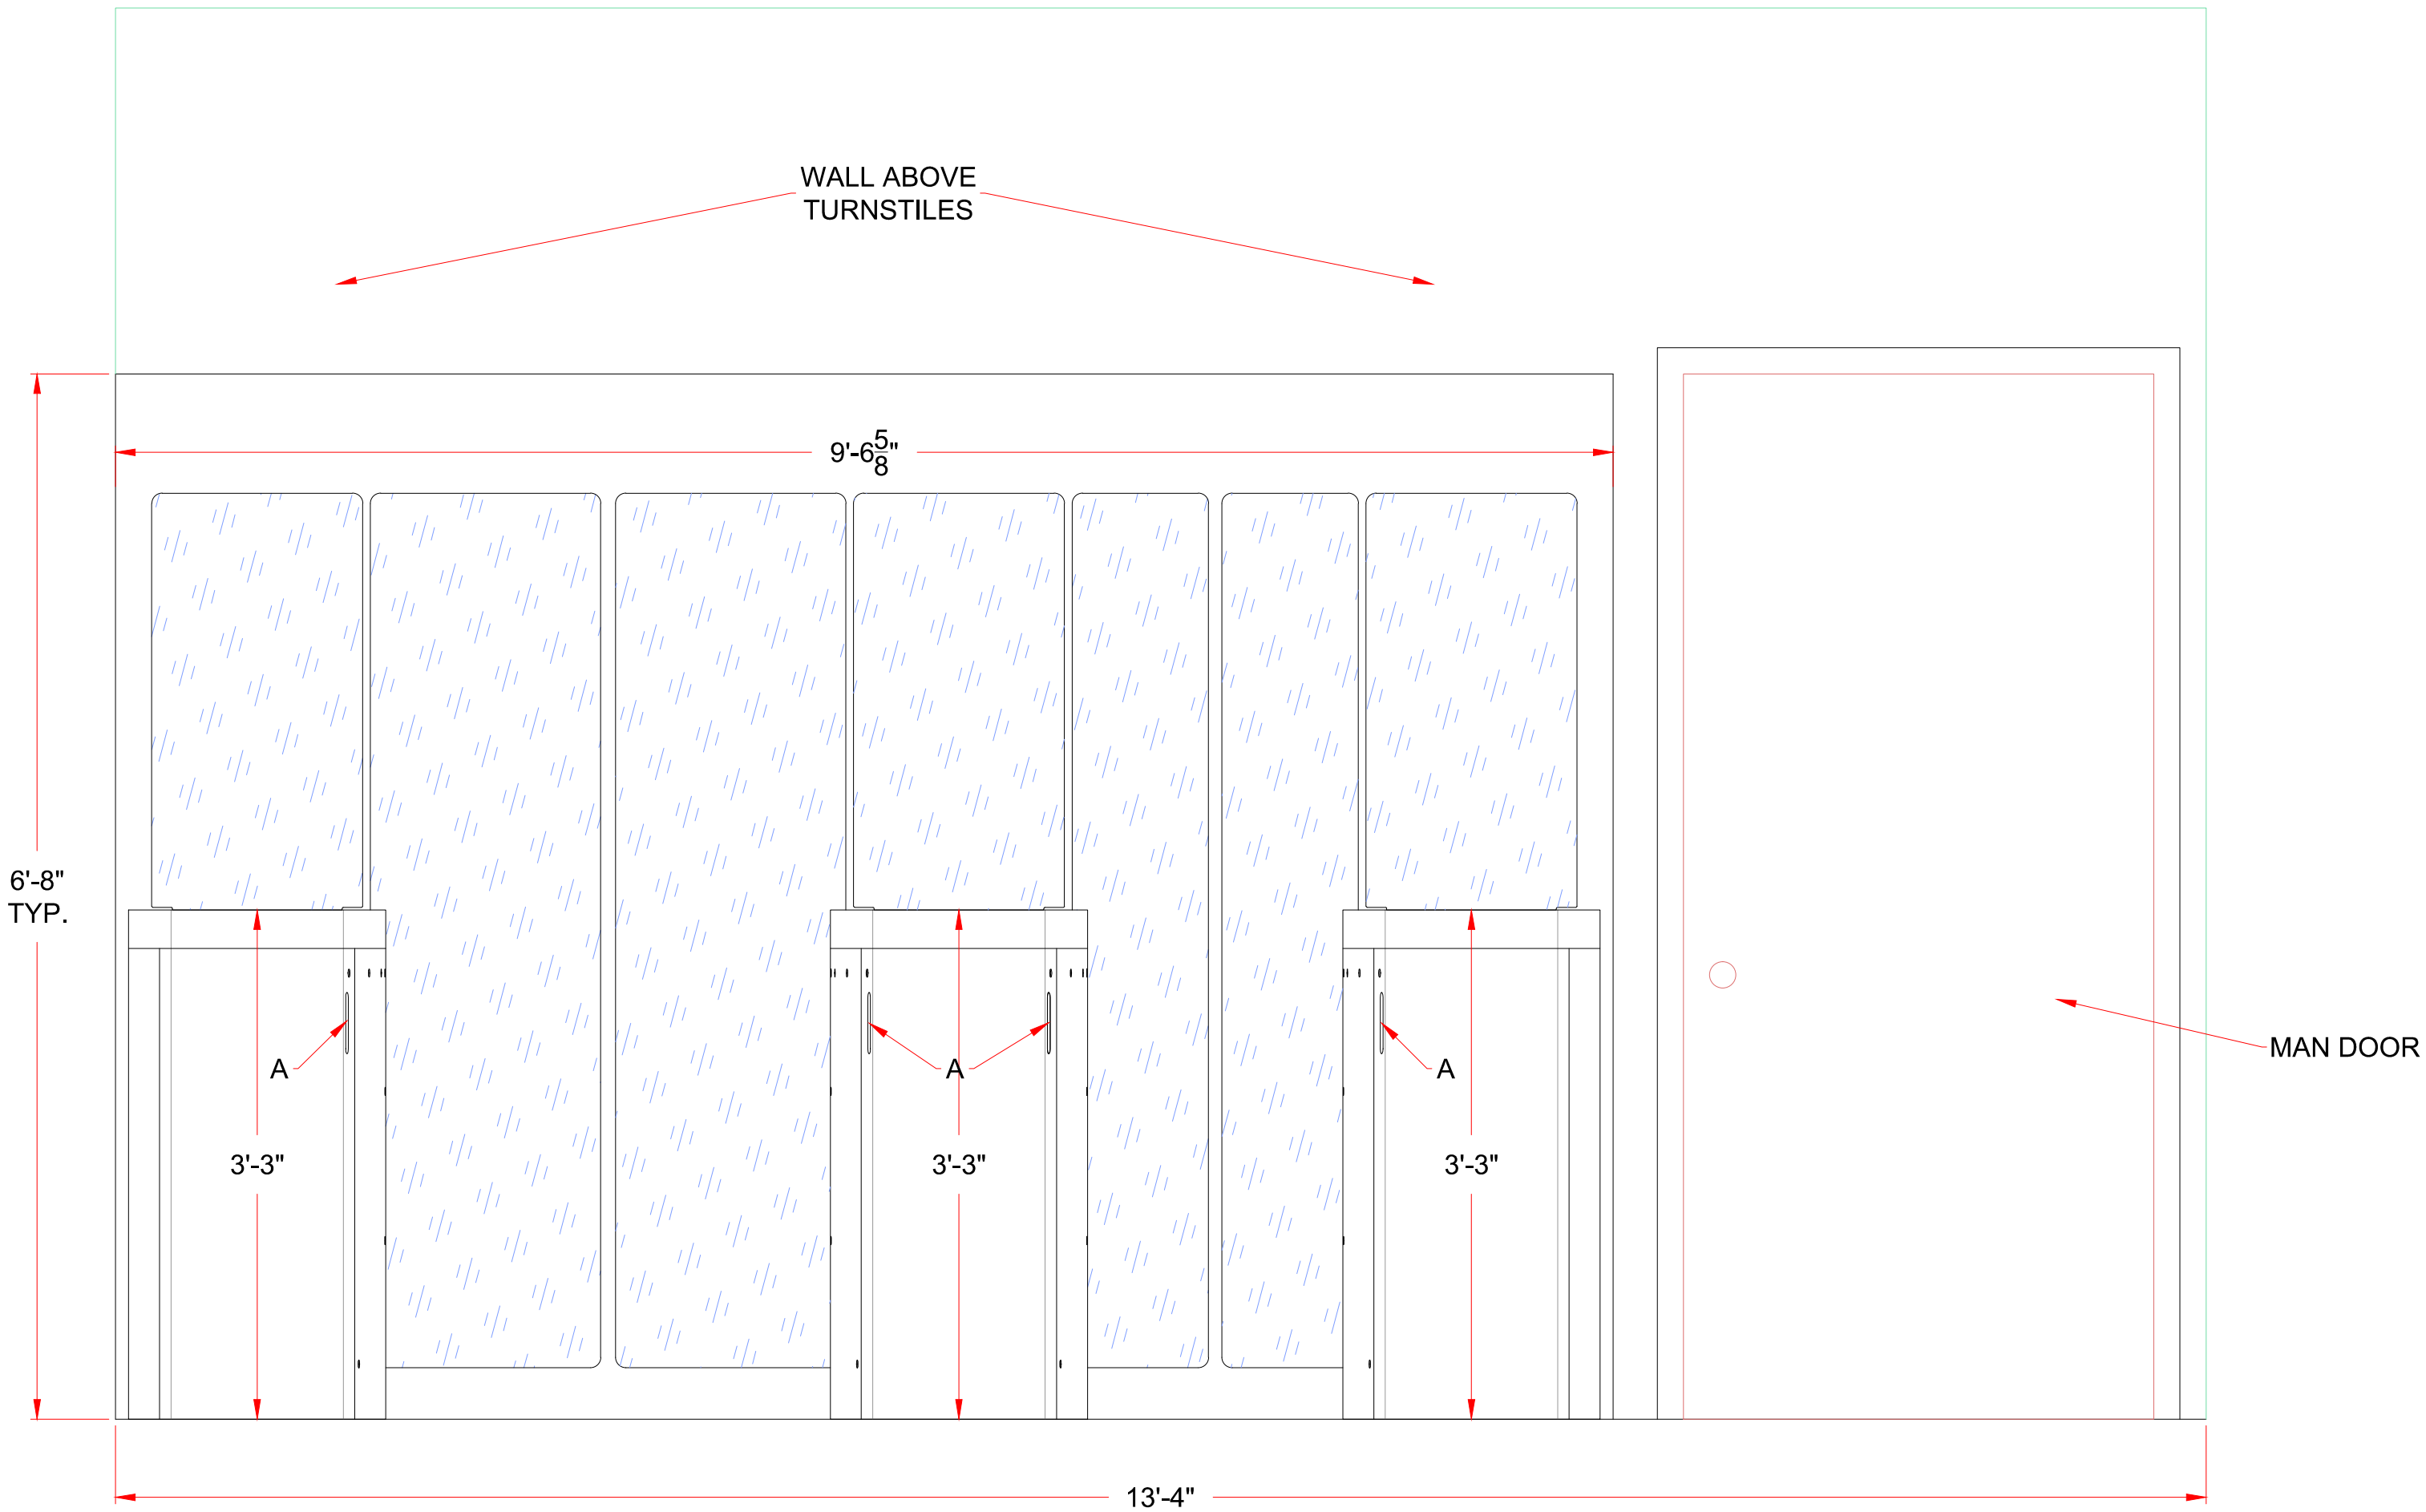

"A" LANE STATUS INDICATOR

ELEVATION FROM SECURE SIDE

AUTHORIZED SIGNATURE: _____ DATE: ___/___/___

FIRST DRAWN	BY
05/02/17	CJC
REVISED	BY

www.TURNSTILES.us
8641 South Warhawk Rd. Conifer, CO 80433
Patrick McAllister Tel: 303-670-1099

Equipment Location Detail	
GS BAKING CPW331-EGS FULL HEIGHT OPTICAL TURNSTILES	
DWG	050217 GS BAKING ELD
DATE	05 / 02 / 17
SCALE =	< >
SHEET - 2 OF 2	