



\* DIMENSIONS MAY VARY IN ACTUAL INSTALLATION - FIELD MEASUREMENT REQUIRED \*

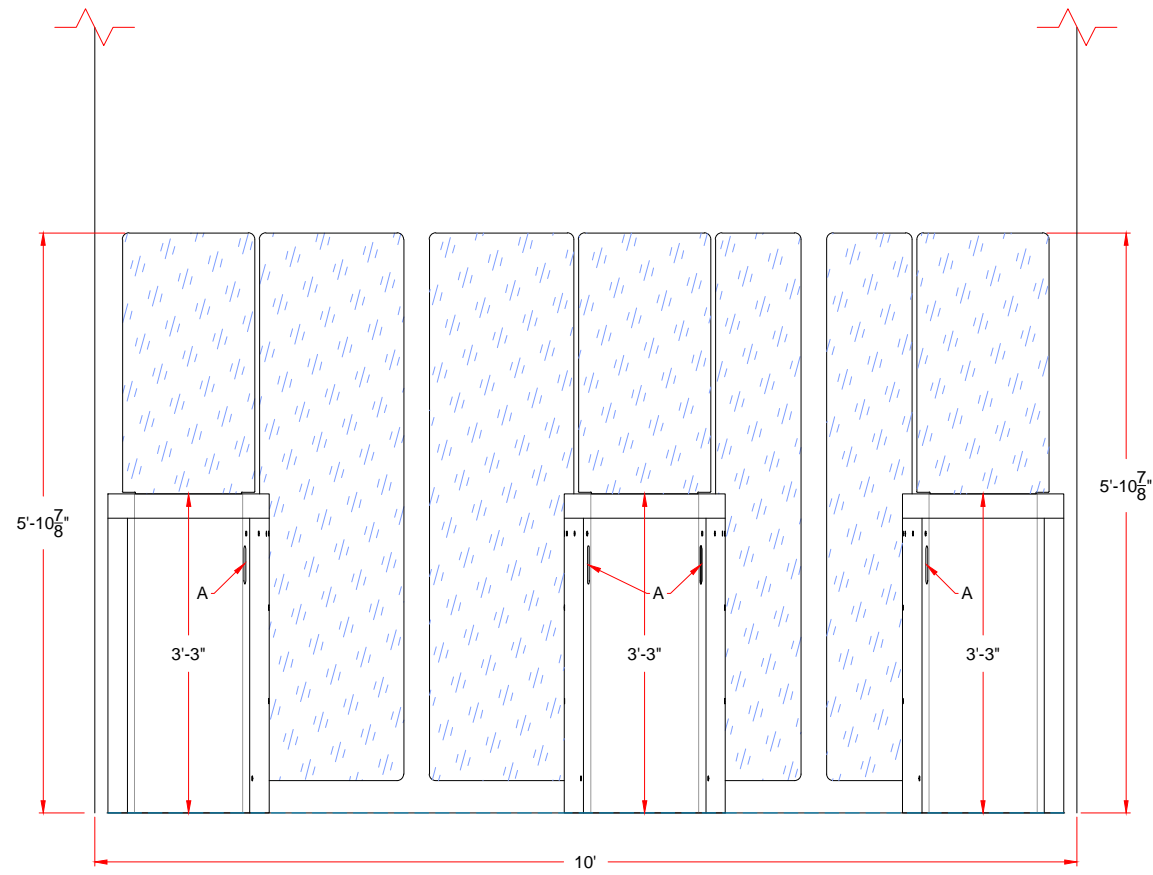

\*A\* LANE STATUS INDICATOR  
ELEVATION ENTRY SIDE

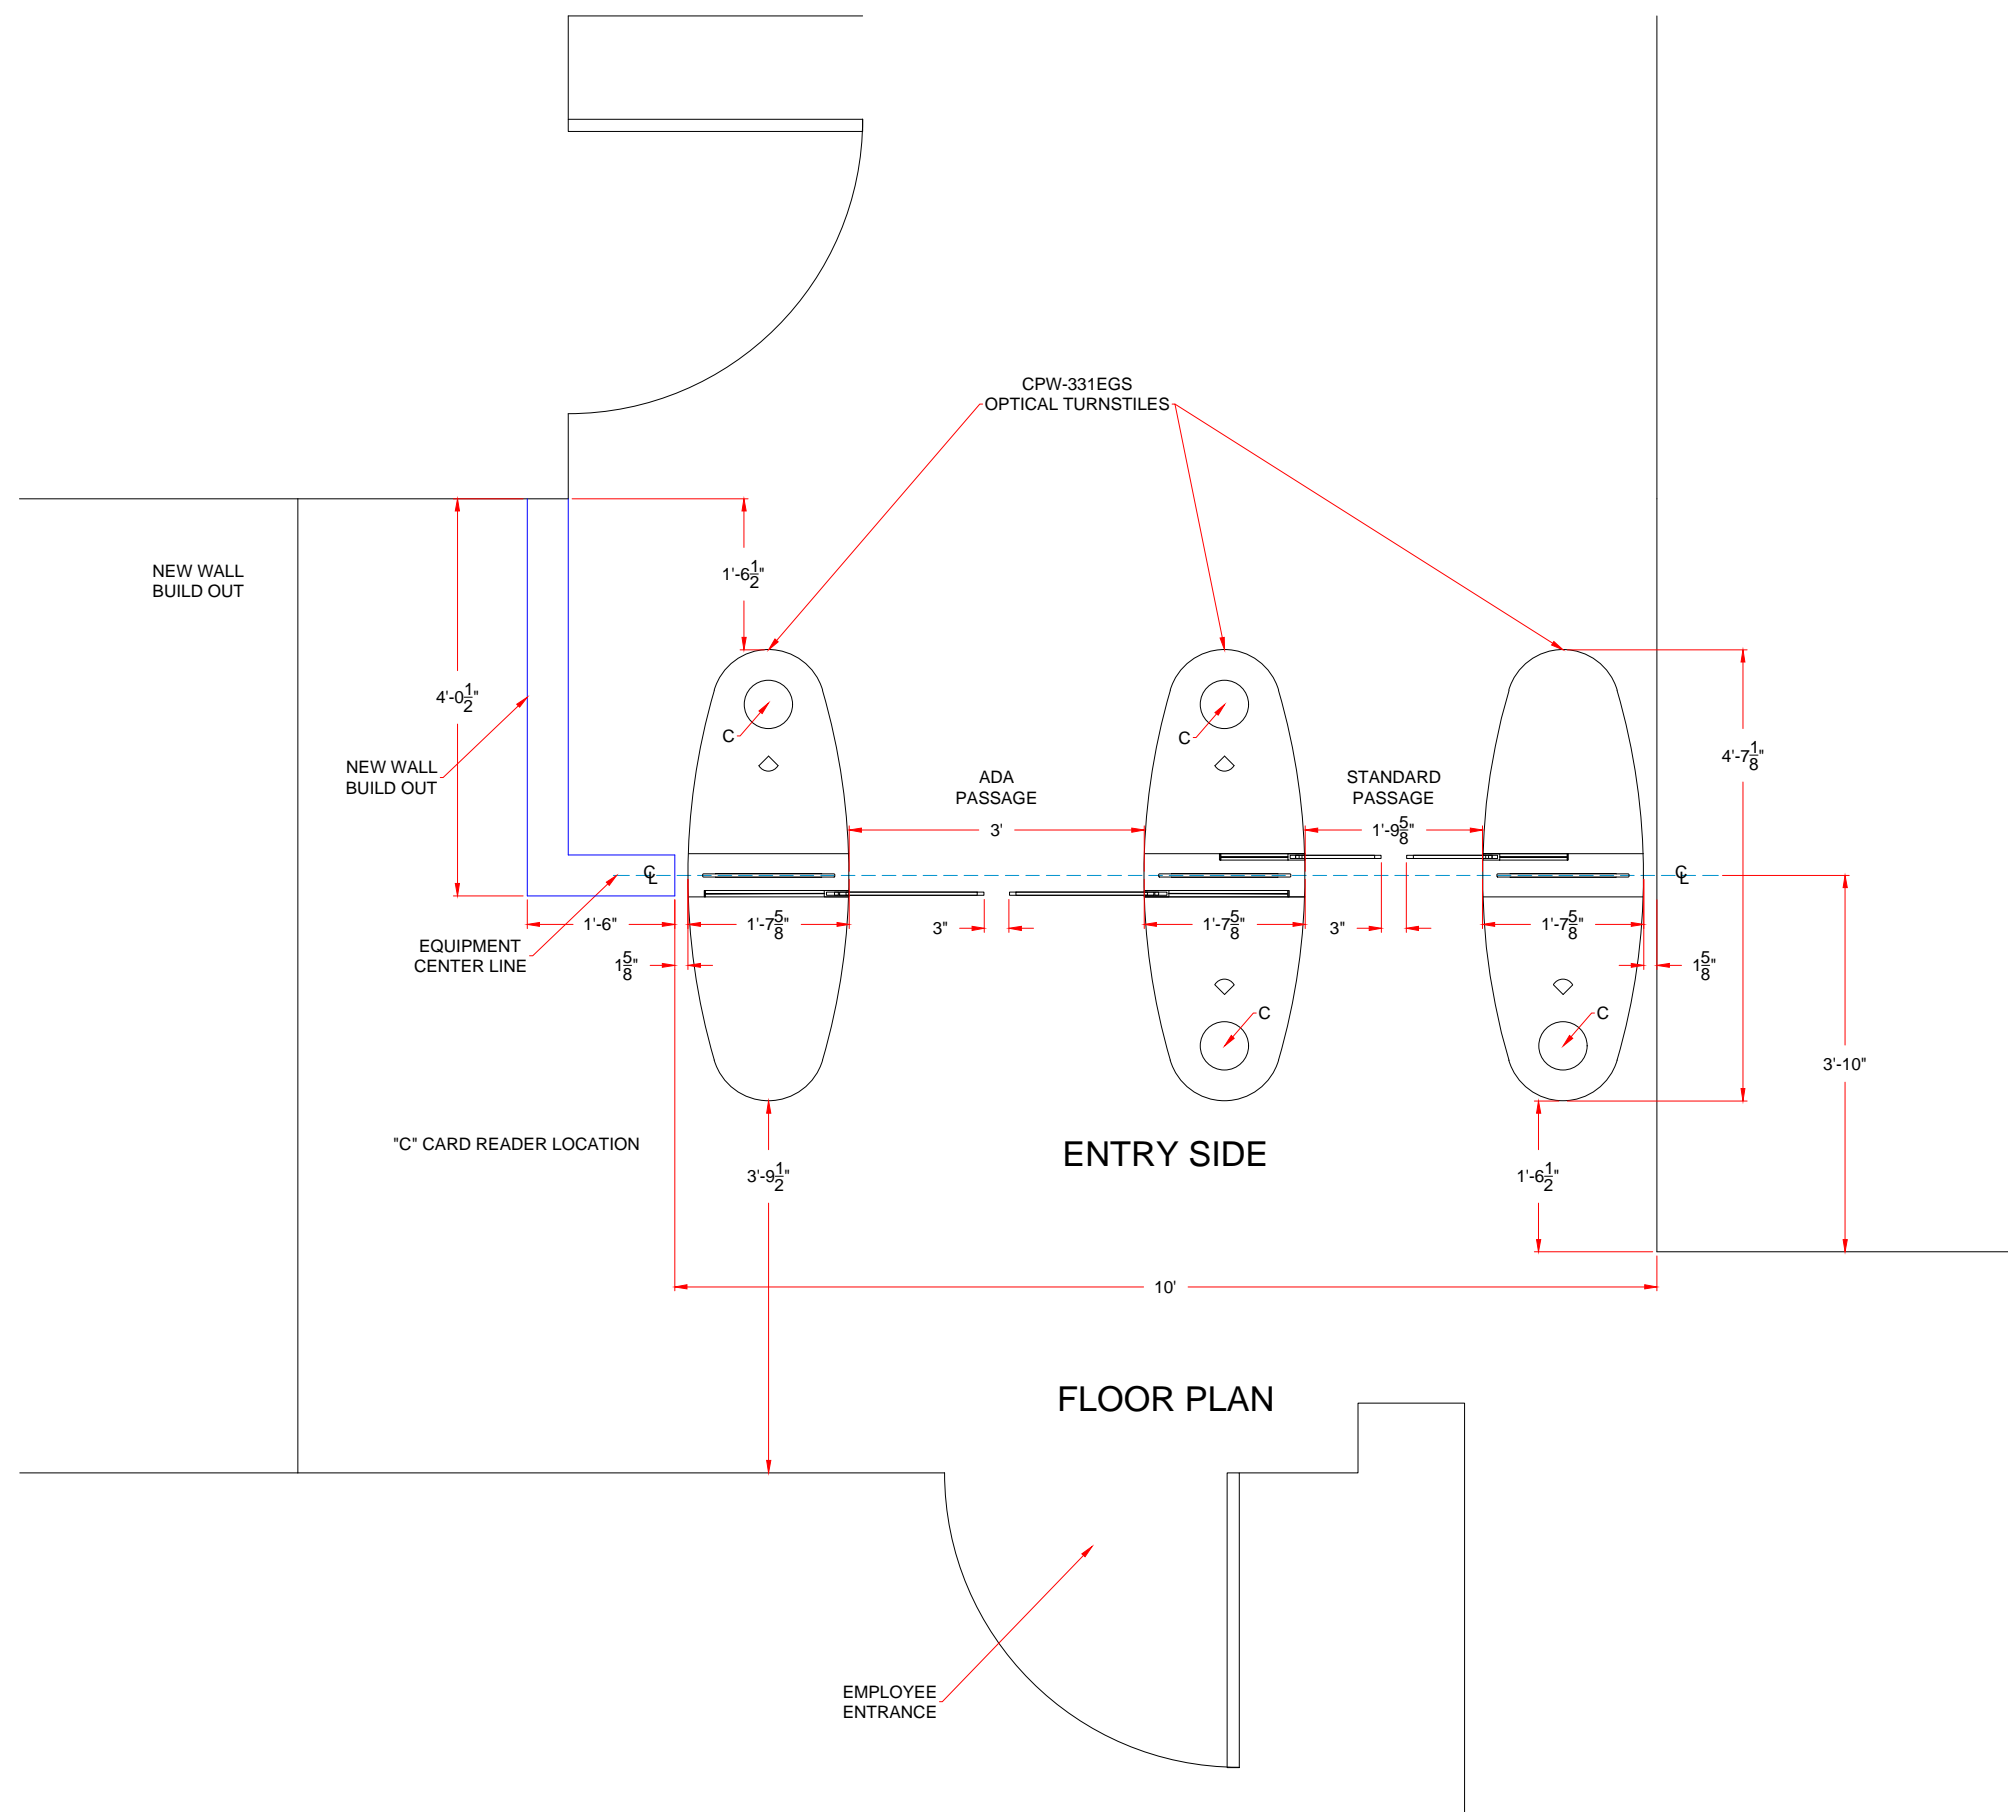

ENTRY SIDE

FLOOR PLAN

AUTHORIZED SIGNATURE: \_\_\_\_\_

DATE: \_\_\_ / \_\_\_ / \_\_\_

FIRST DRAWN	BY
08/01/17	CJC

**www.TURNSTILES.us**

8641 South Warhawk Rd. Conifer, CO 80433

Patrick McAllister Tel: 303-670-1099

EQUIPMENT LOCATION DETAIL

LOREAL  
WALTON DC  
CPW331-EGS

DWG 080117  
LOREAL WALTON DC  
ELD

DATE 08 / 01 / 17

SCALE = < >

SHEET - 1 OF 1