



* DIMENSIONS MAY VARY IN ACTUAL INSTALLATION - FIELD MEASUREMENT REQUIRED *

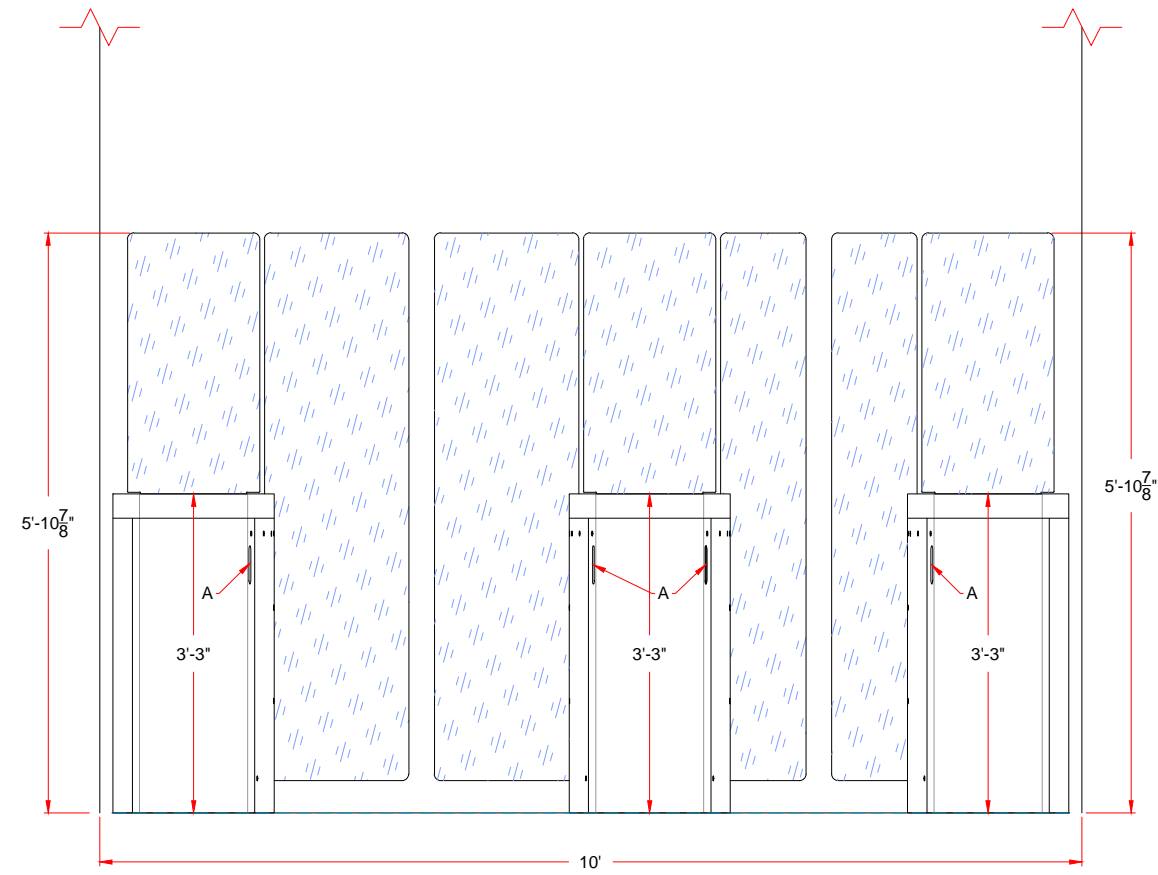

A LANE STATUS INDICATOR
ELEVATION ENTRY SIDE

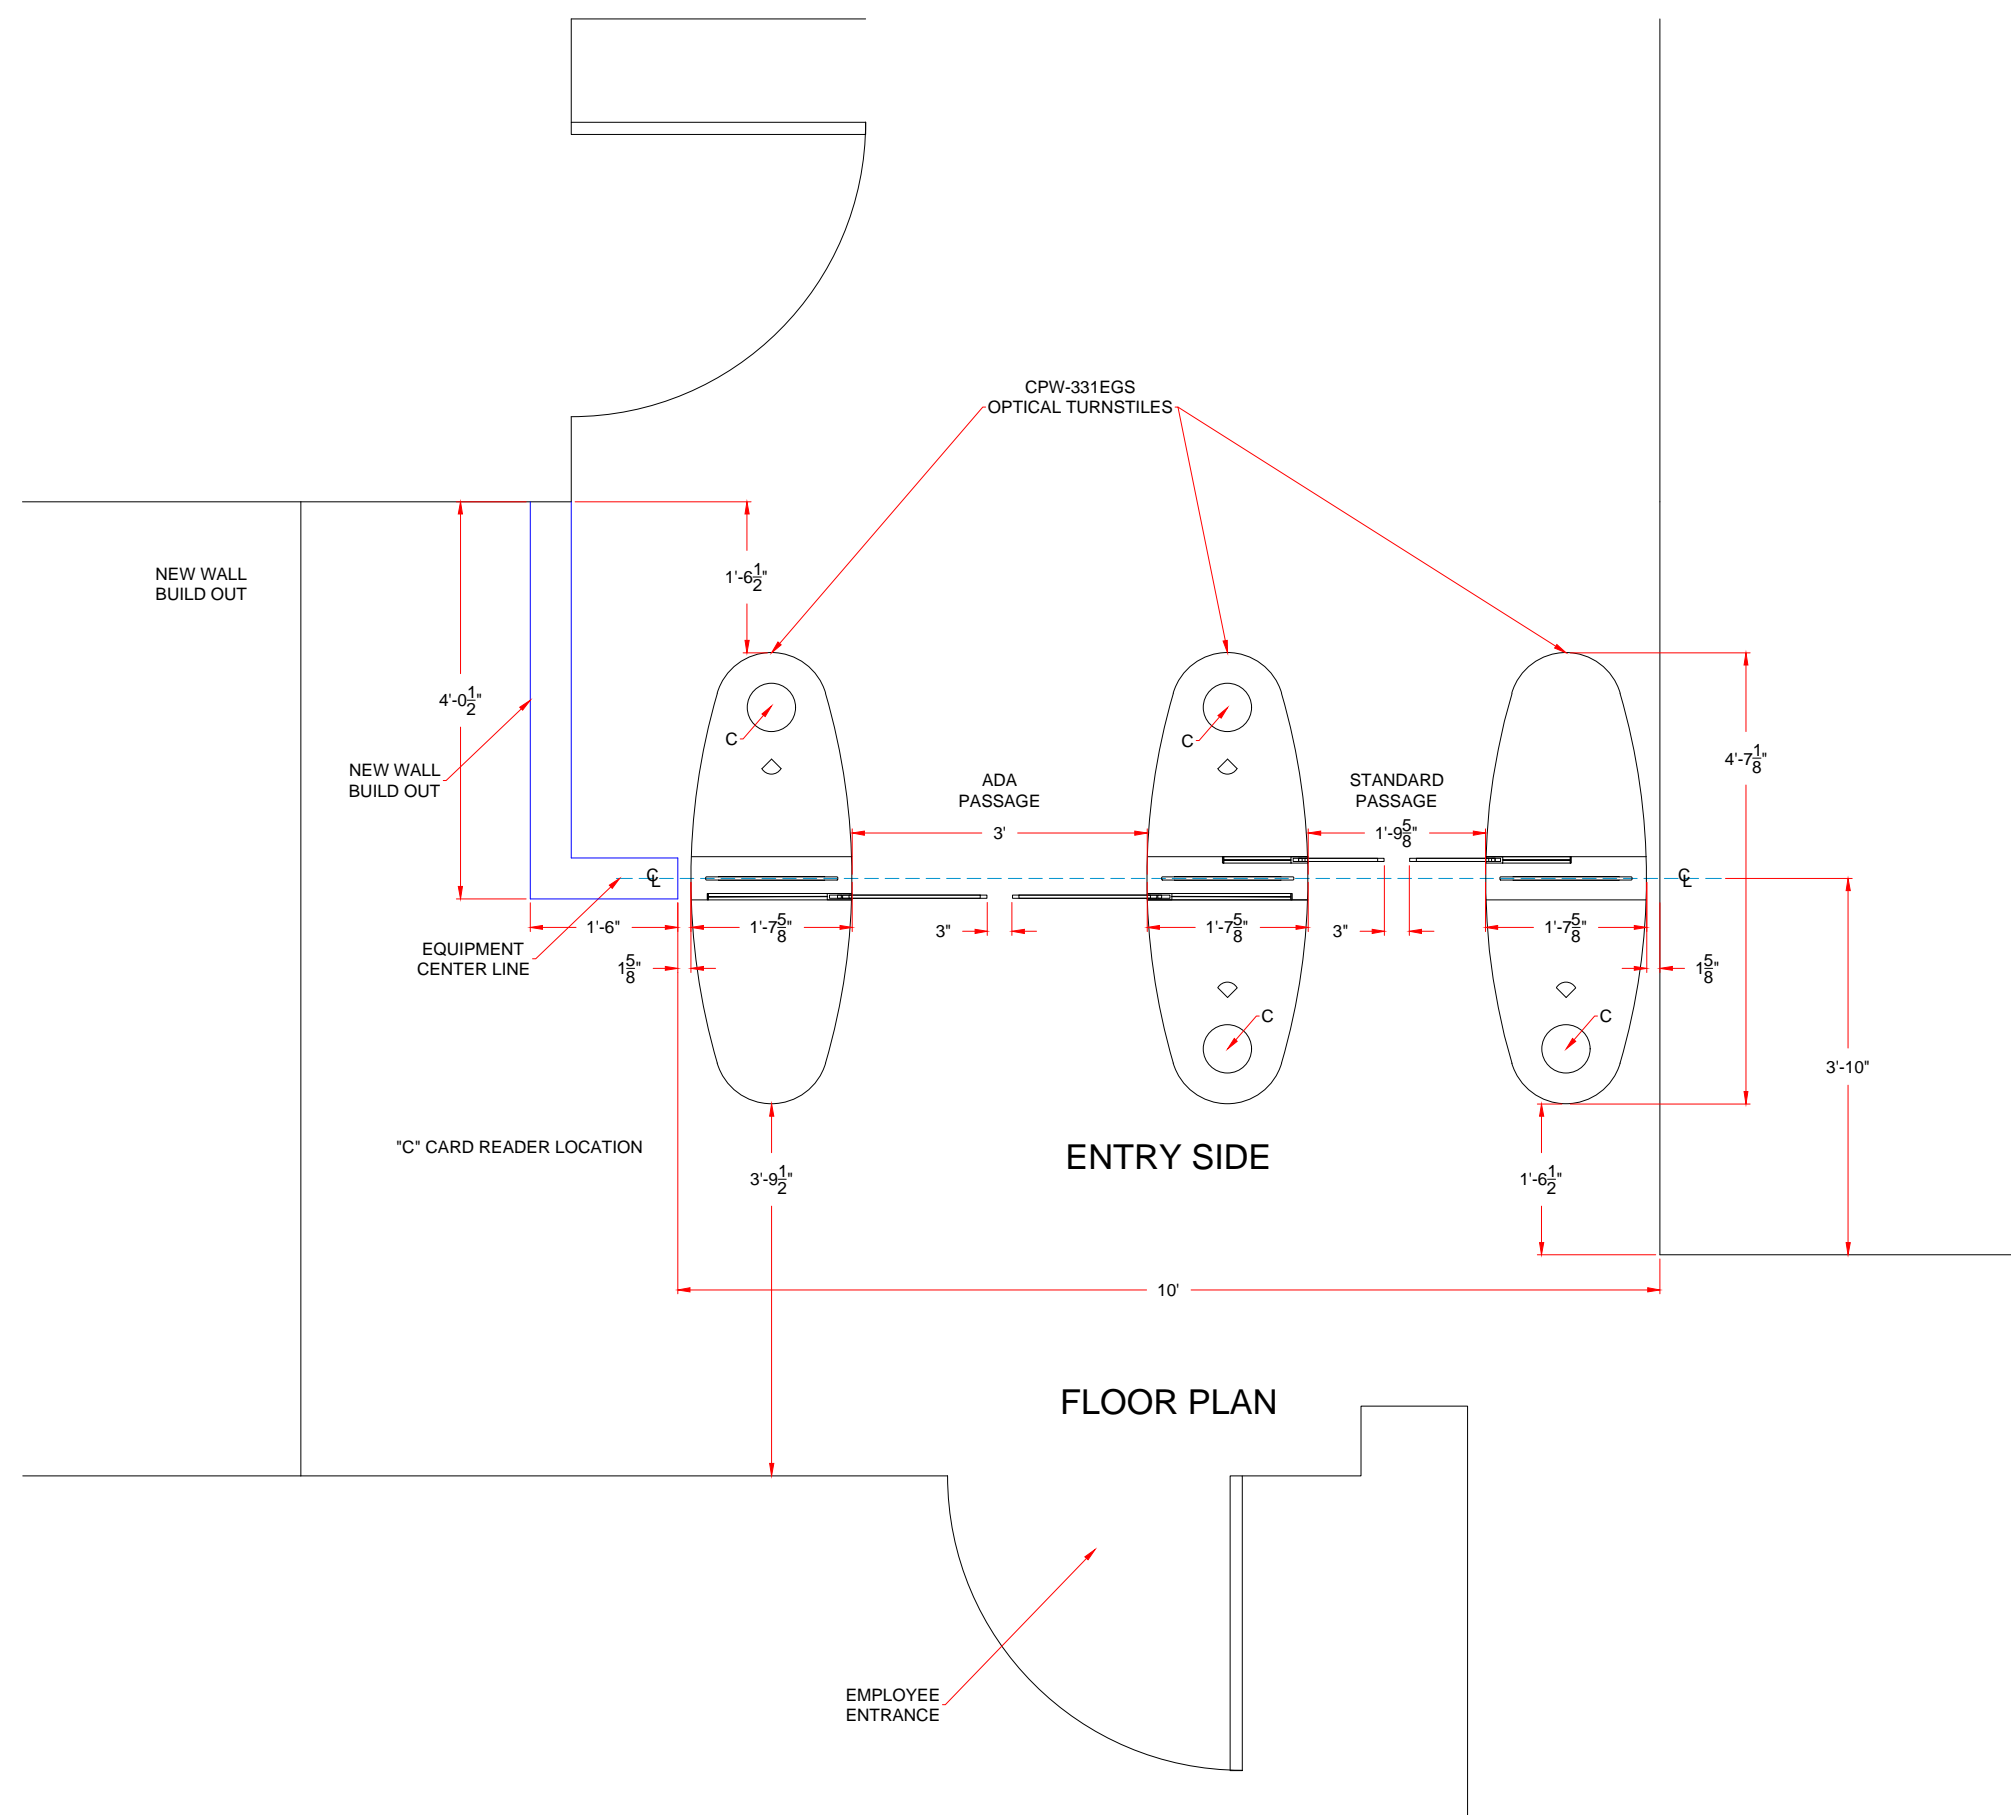

ENTRY SIDE

FLOOR PLAN

AUTHORIZED SIGNATURE: _____

DATE: ___ / ___ / ___

FIRST DRAWN	BY
08/01/17	CJC

www.TURNSTILES.us

8641 South Warhawk Rd. Conifer, CO 80433

Patrick McAllister Tel: 303-670-1099

EQUIPMENT LOCATION DETAIL

LOREAL
WALTON DC
CPW331-EGS

DWG 080117
LOREAL WALTON DC
ELD

DATE 08 / 01 / 17

SCALE = < >

SHEET - 1 OF 1