

1

2


3

4


* CONDUITS THAT WOULD TYPICALLY NOT BE VISIBLE IN AN ELEVATION ARE SHOWN OFFSET TO DEPICT A CONTINUOUS PATH *

FIRST DRAWN	BY
12-16-22	CJC
REVISED	BY

COPYRIGHT © TURNSTILES.US
 Copyright © Turnstiles.us All rights reserved. Reproduction or translation of this work without the express written permission of TURNSTILES.US is unlawful and is an infringement of intellectual property belonging to TURNSTILES.US.
 All drawings and/or designs are restricted for use exclusively with a purchase, installation, and/or support from Turnstiles.us. Any other use of these materials is a violation of copyright law. Request for additional information should be addressed to the Legal Department, Turnstiles.us.

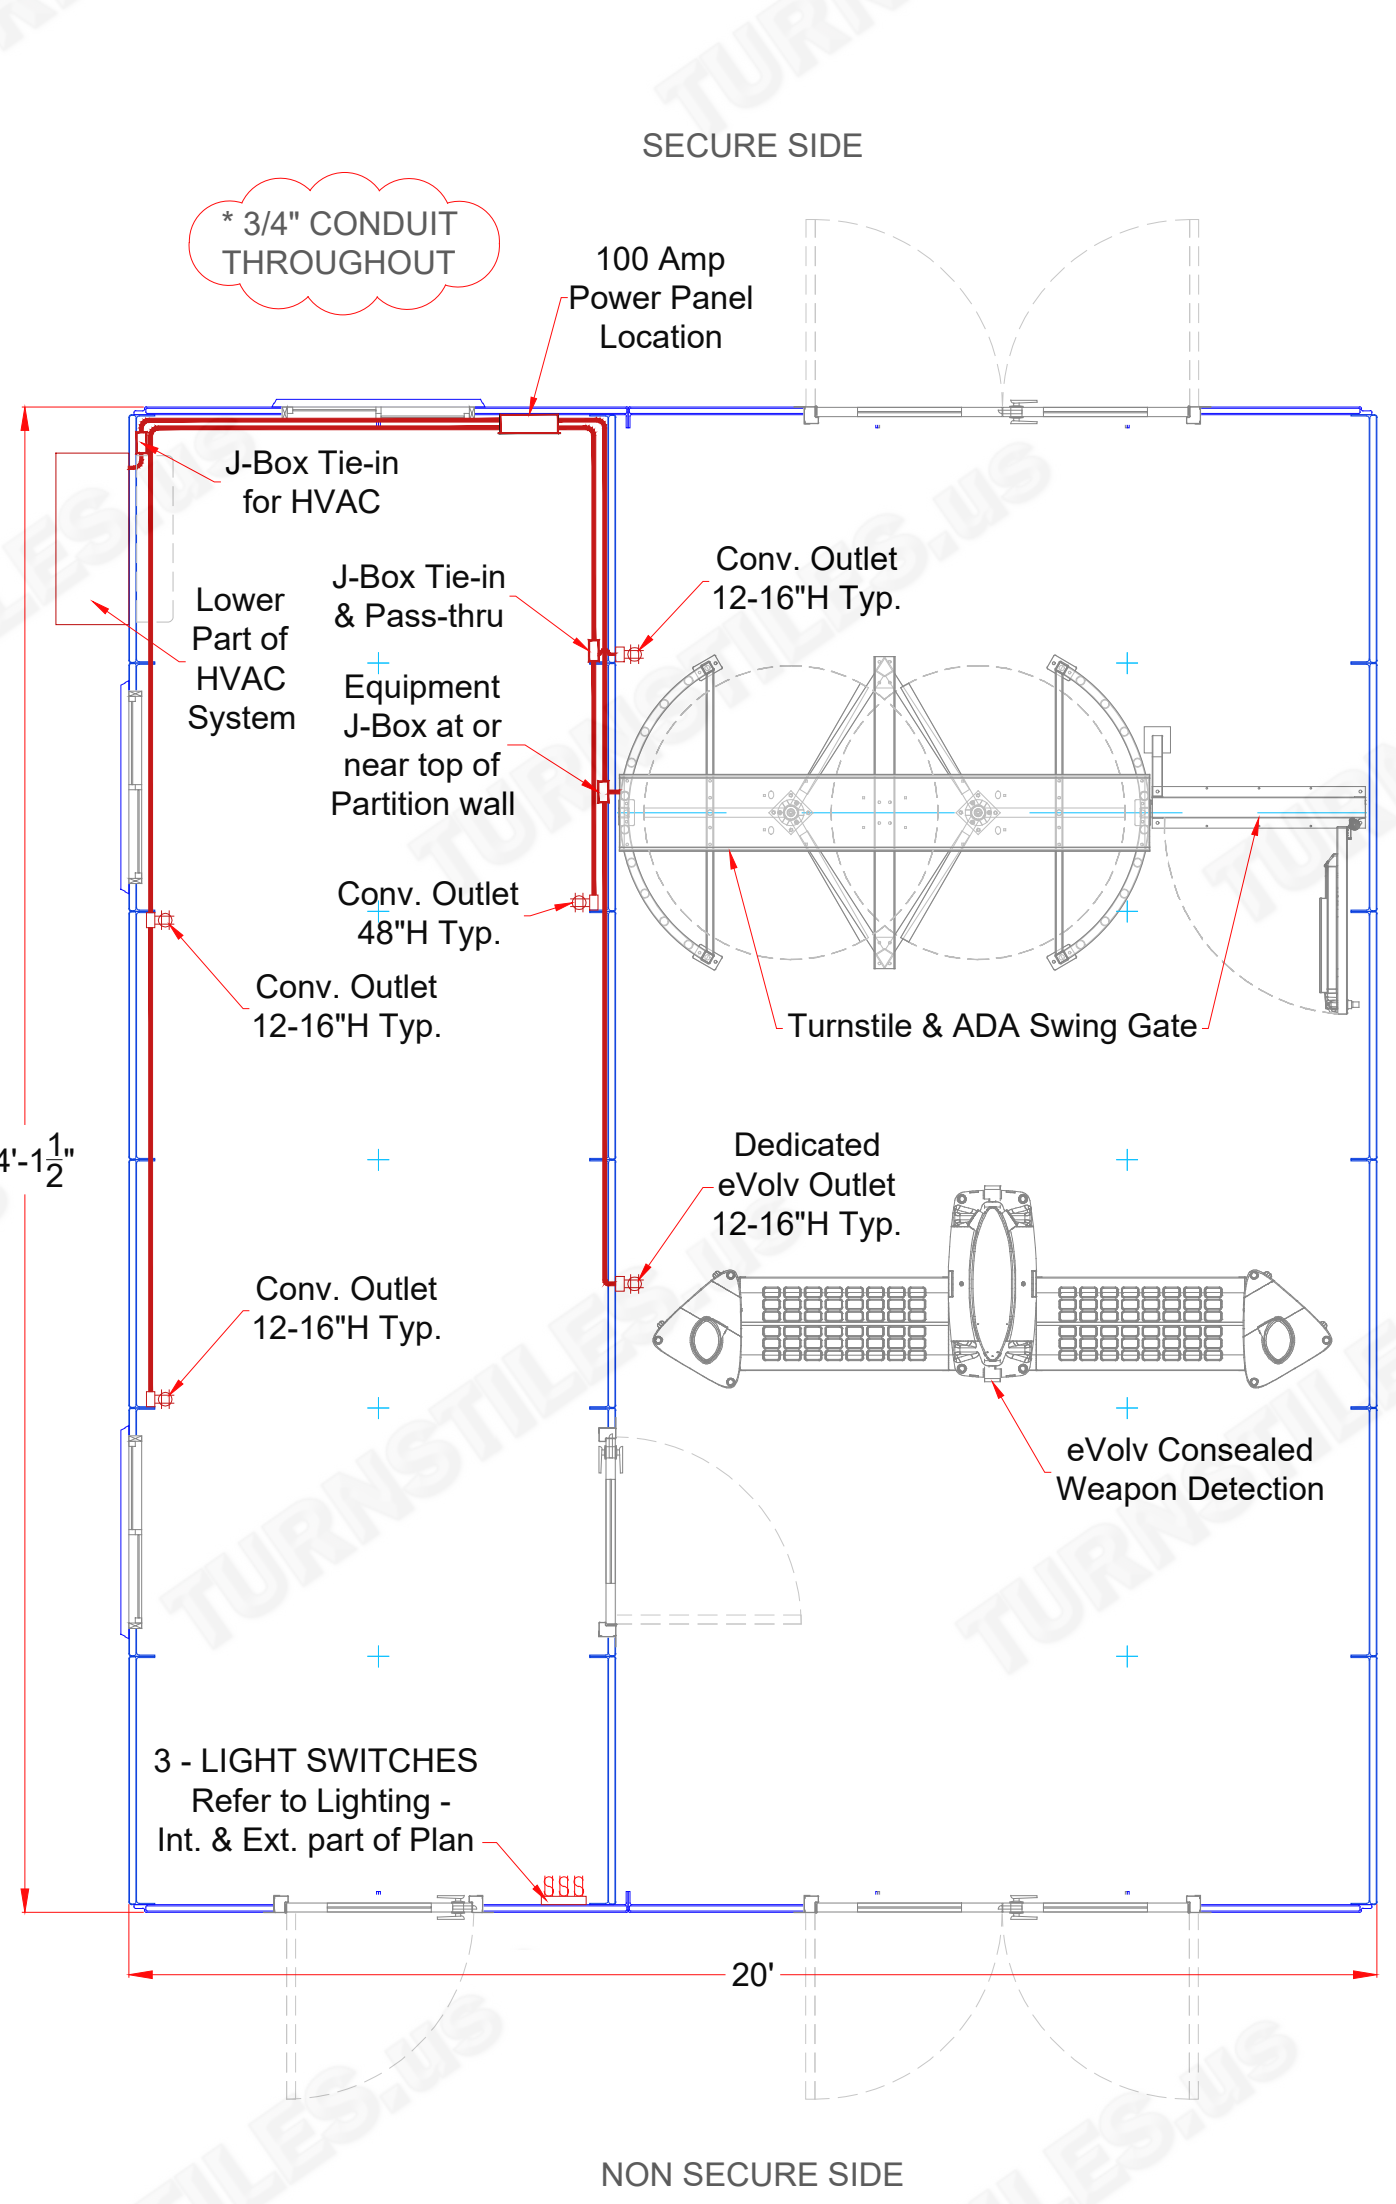

**ELECTRICAL PLAN
 EQUIPMENT & OUTLETS**
 (Conduits vary in height)

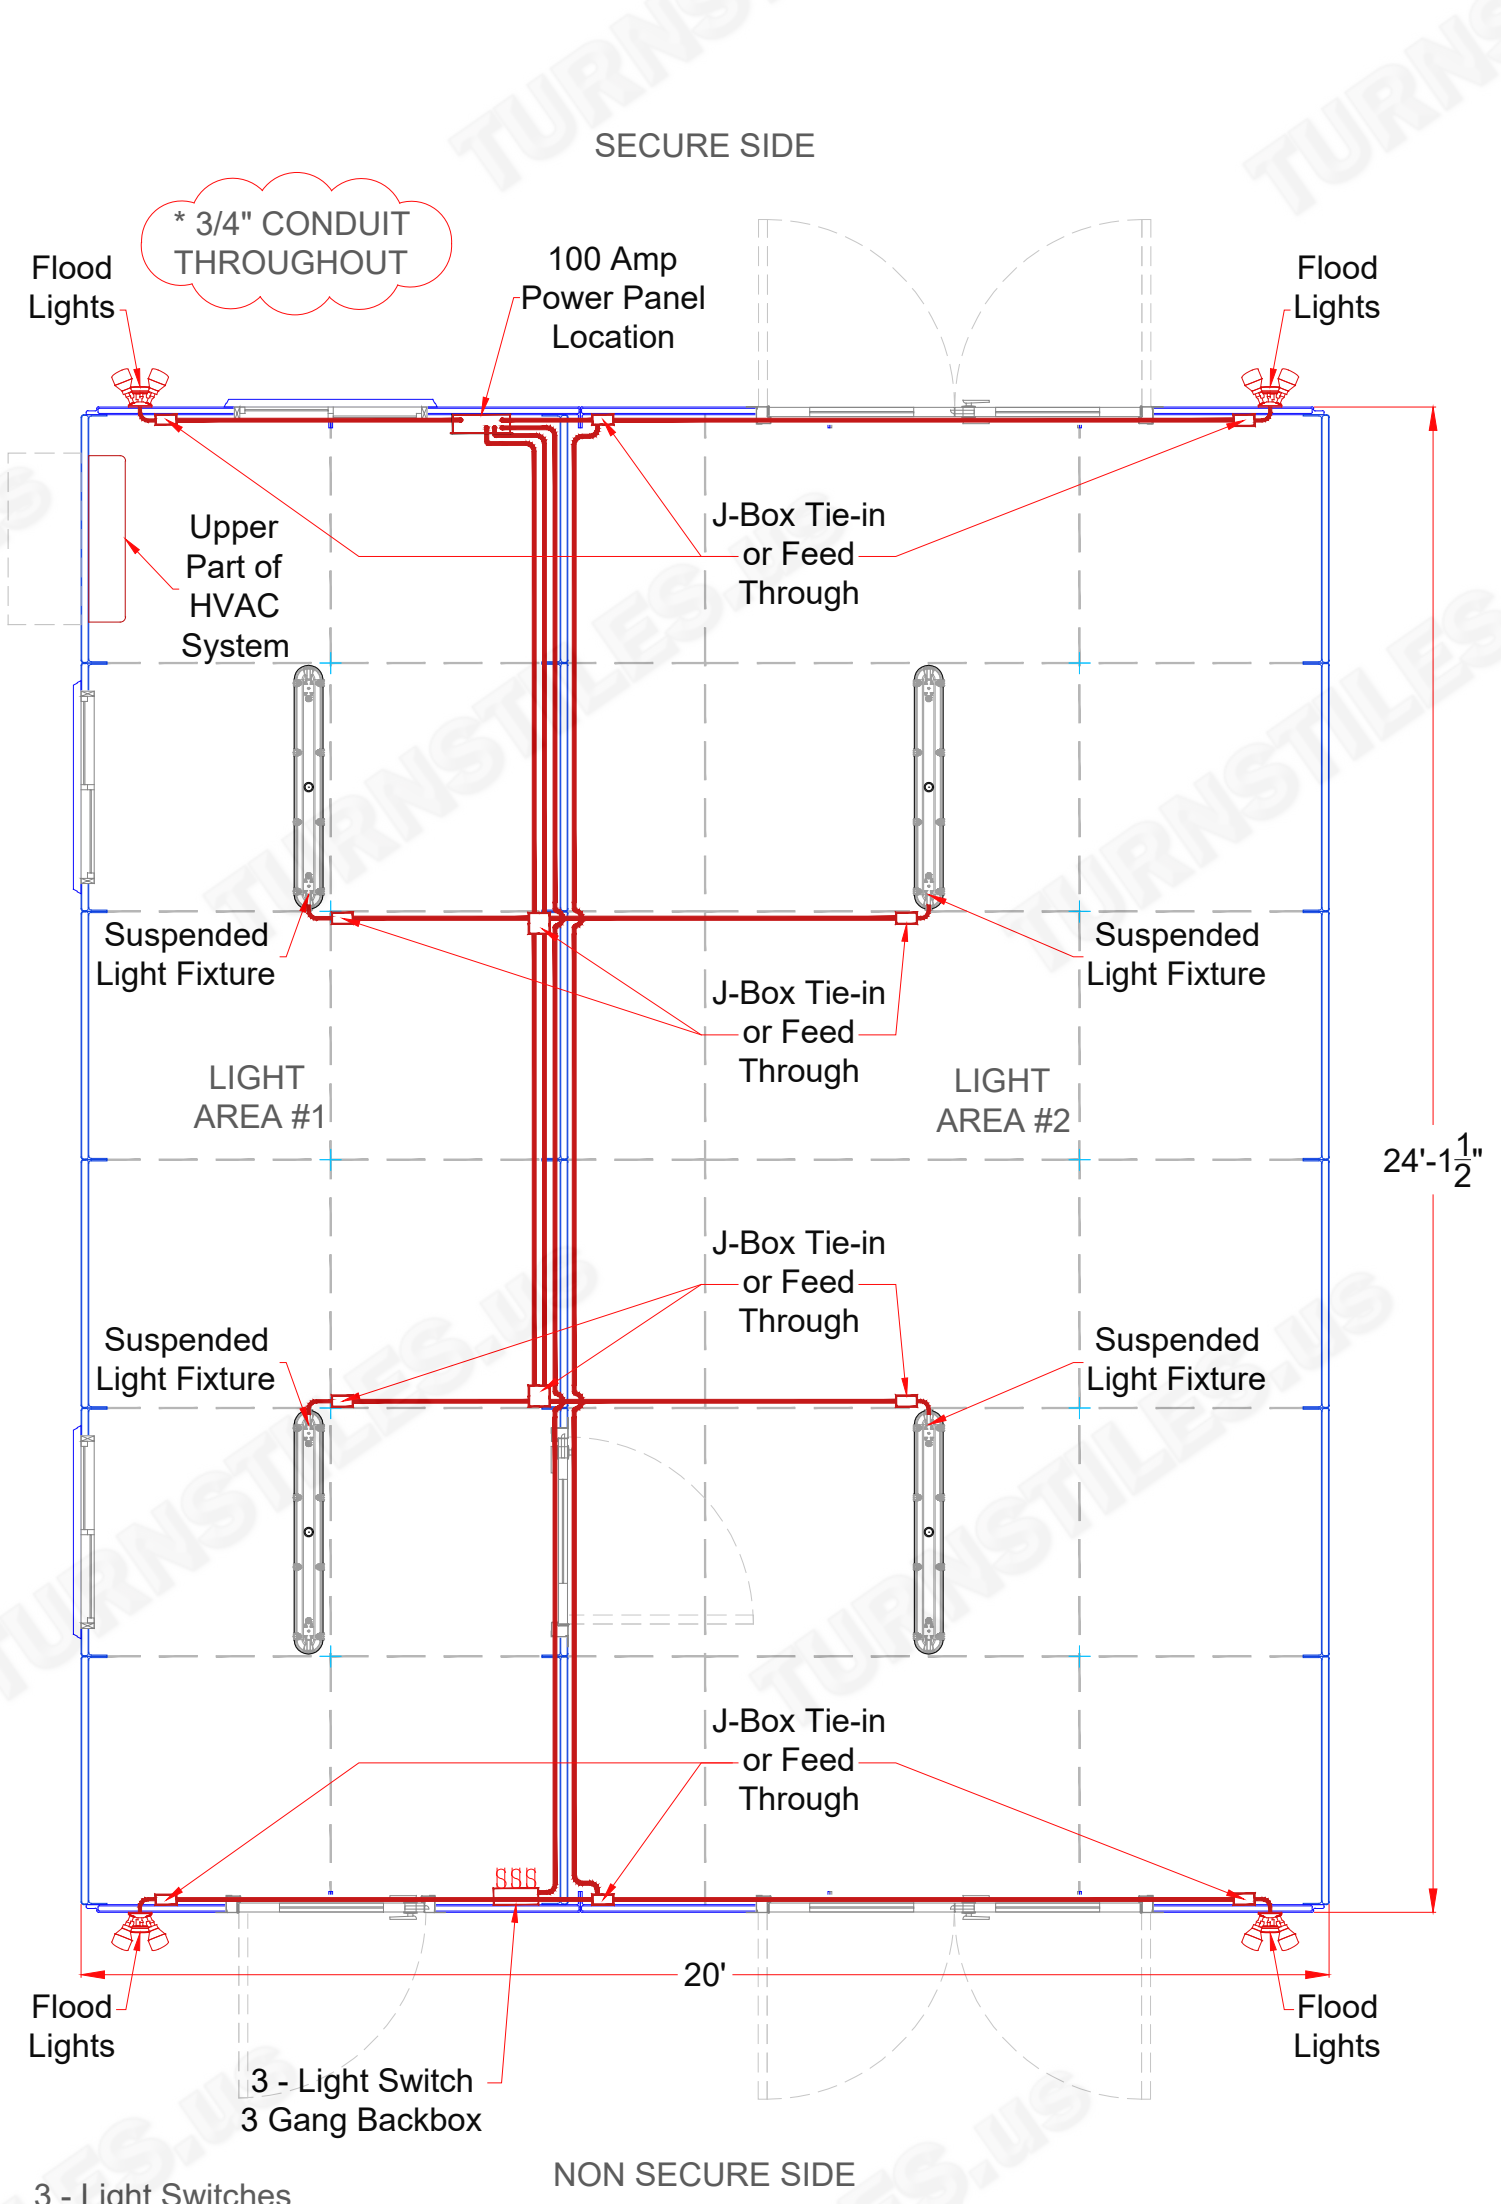

**ELECTRICAL PLAN
 LIGHTING - Int. & Ext.**
 (Elevated Conduits)

AUTHORIZED SIGNATURE: _____ DATE: ___ / ___ / ___

TURNSTILES.US
 www.TURNSTILES.us
 Call 303 670 1099 * Text 303 918 9787
 patrick.mcallister@turnstiles.us

ELECTRICAL PLAN	
Retail Business Services - Dunn, NC 9'Tx20'Wx24'-1.5"D Fiberglass Bldg. with Security Office including AG Series Turnstile - ADA Swing Gate for Authorized Access Control	
DWG	Retail Business Services - Dunn, NC Fiberglass Bldg. with Security Office - Equipment, Lighting, and Outlet Location, Electrical Plan
DATE	12-16-22
SHEET - 1 OF 1	