

5

4

3

2




1

D

C

B

A

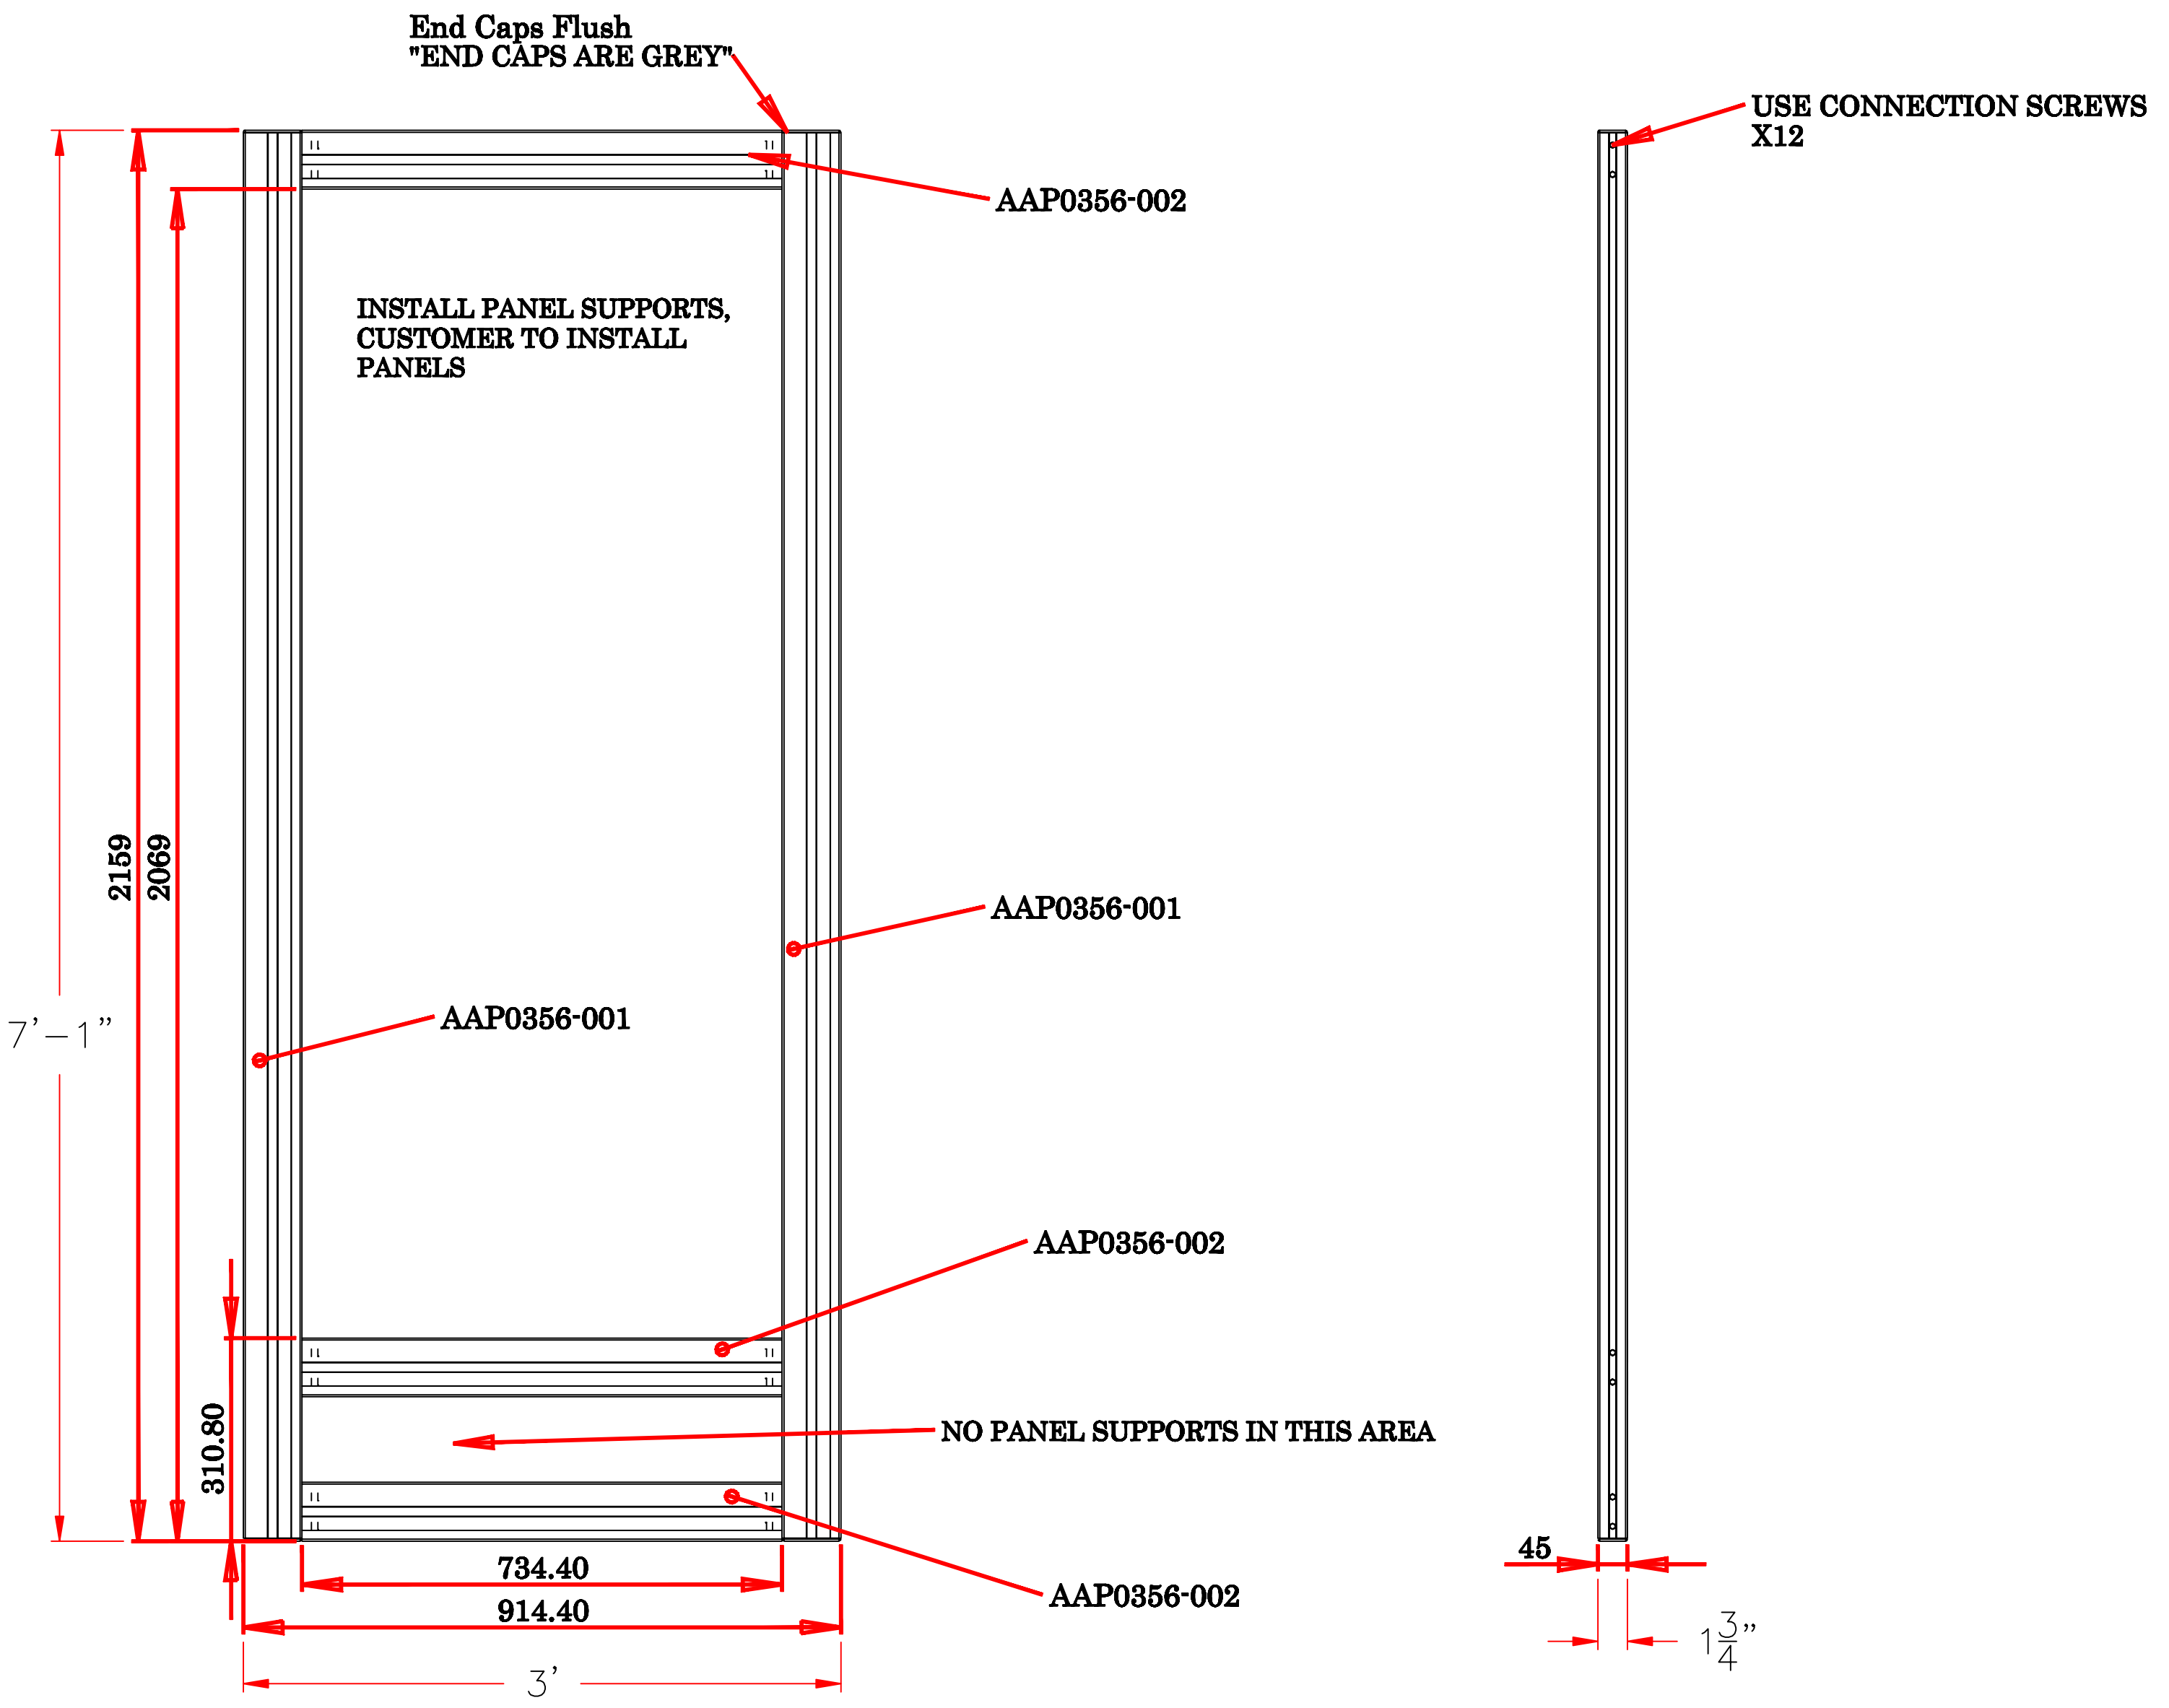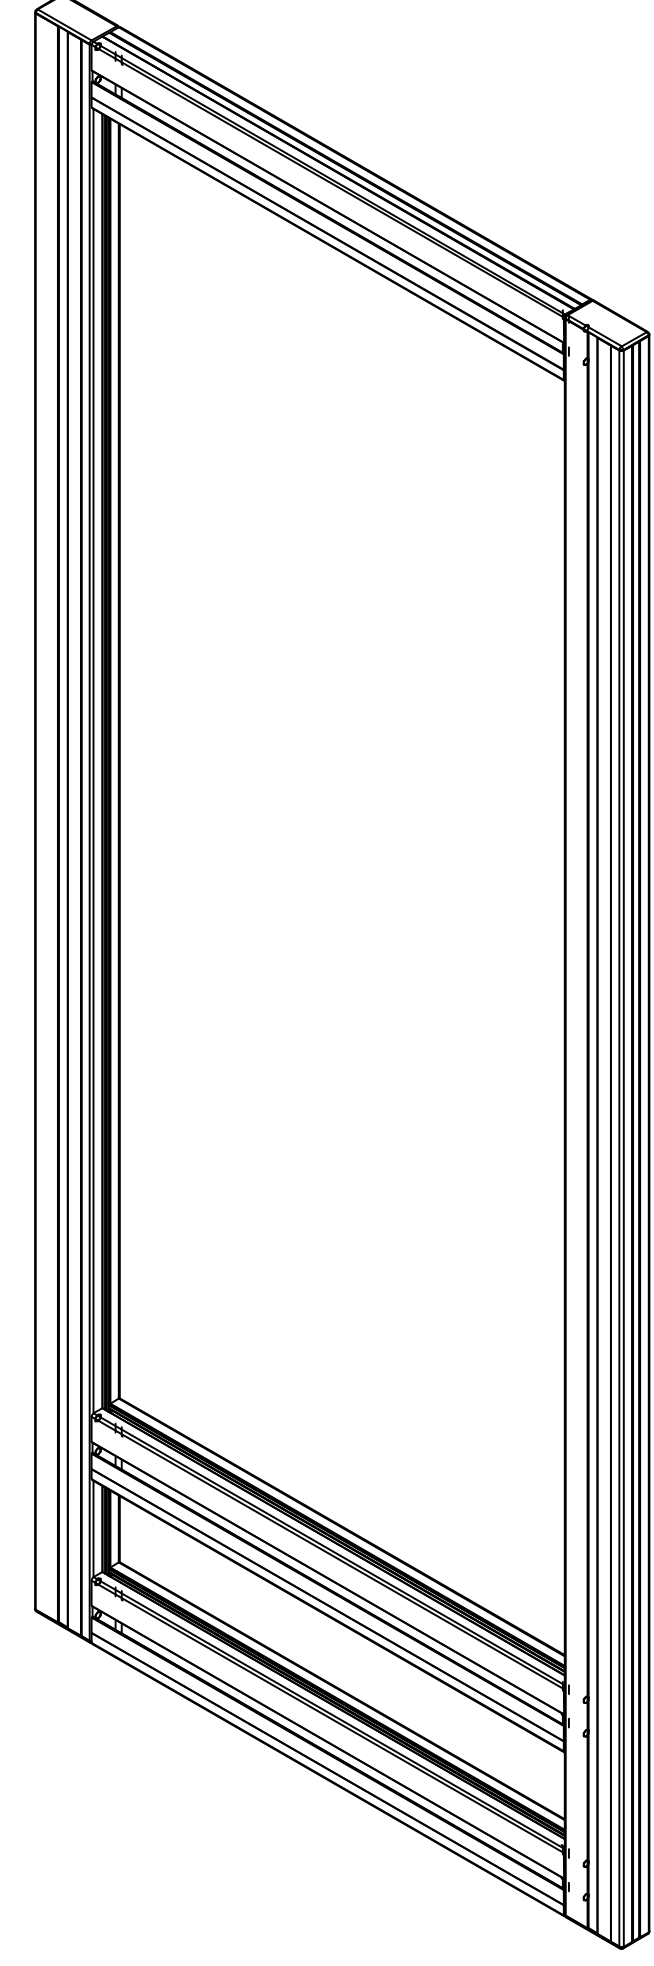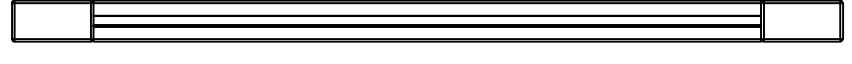

REVISIONS	BY
00/00/00	CJC

**WWW.TURNSTILES.US**

8641 South Warhawk Rd. Conifer, Colorado 80433

Patrick McAllister Tel: 303-670-1099

DOOR ASSY	
SECURE PORTAL MAN TRAP VESTIBULE	
DWG #	081009_DOOR_VIEW
DATE	08 / 10 / 09
CHK'D	-----
SCALE =	<>
SHEET	3 OF 3

5

4

3

2

1