



FIRST DRAWN	BY
03/01/17	CJC
REVISED	BY

www.TURNSTILES.us
8641 South Warhawk Rd. Conifer, CO 80433
Patrick McAllister Tel: 303-670-1099

Equipment Location Detail	
San Manuel Casino Frameless Glass Two-Way Swing Gate	
DWG	030117 San Manuel Casino ELD
DATE	03 / 01 / 17
SCALE =	< >
SHEET - 1 OF 1	

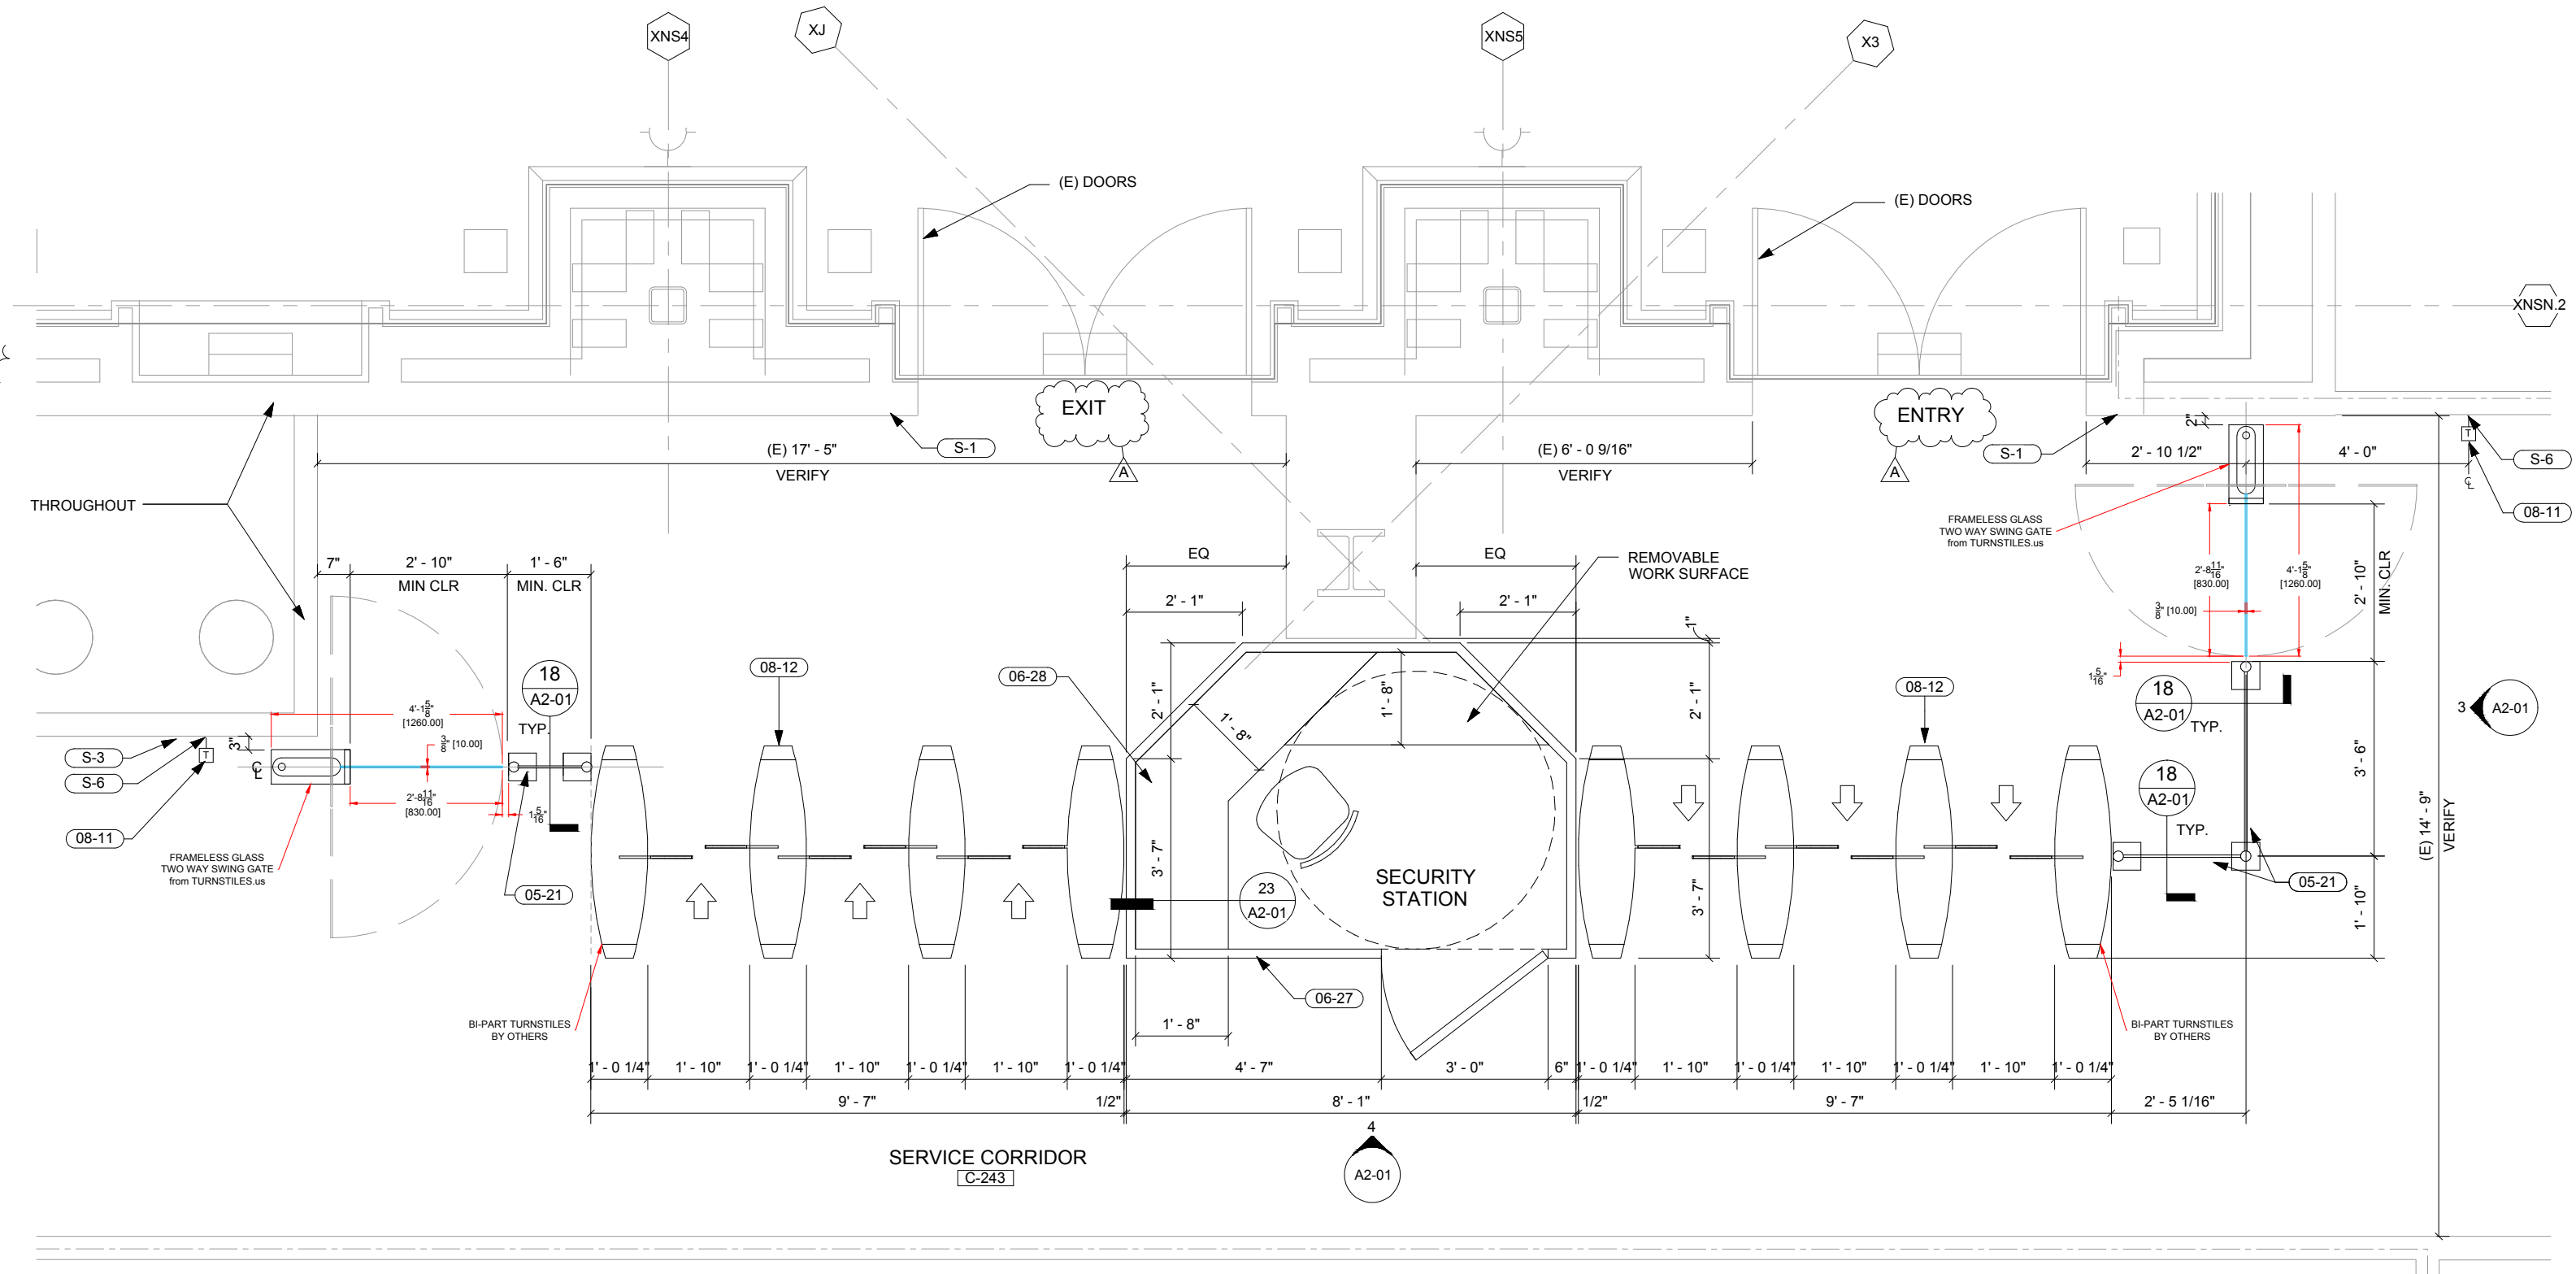

2 ENLARGED TURNSTILE PLAN DETAIL
 REF: 01_ARCH_EET_Addendum A_161209

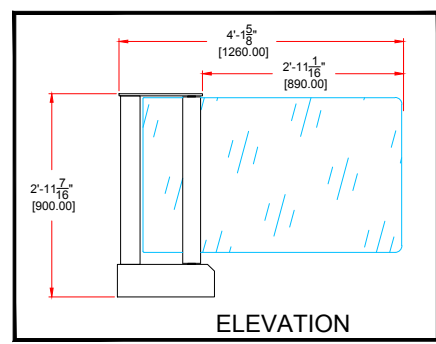

D

D

C

C

B

B

A

A

1

2

3

4

1

2

3

4