

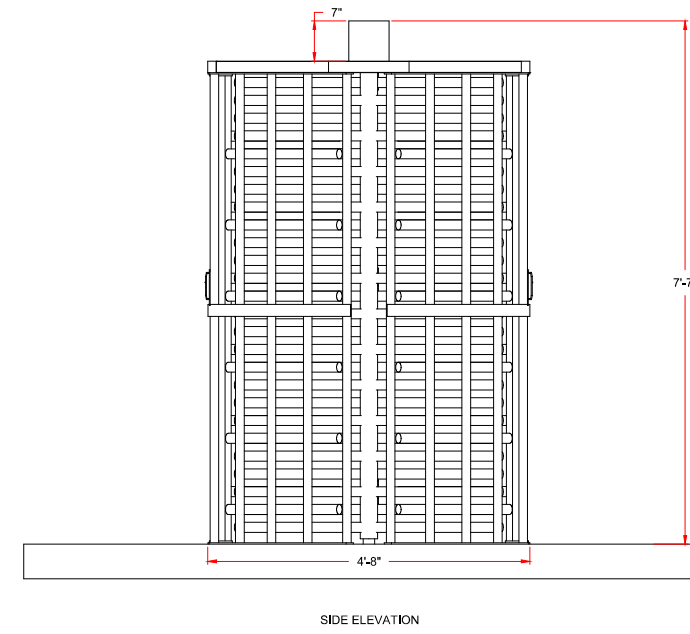
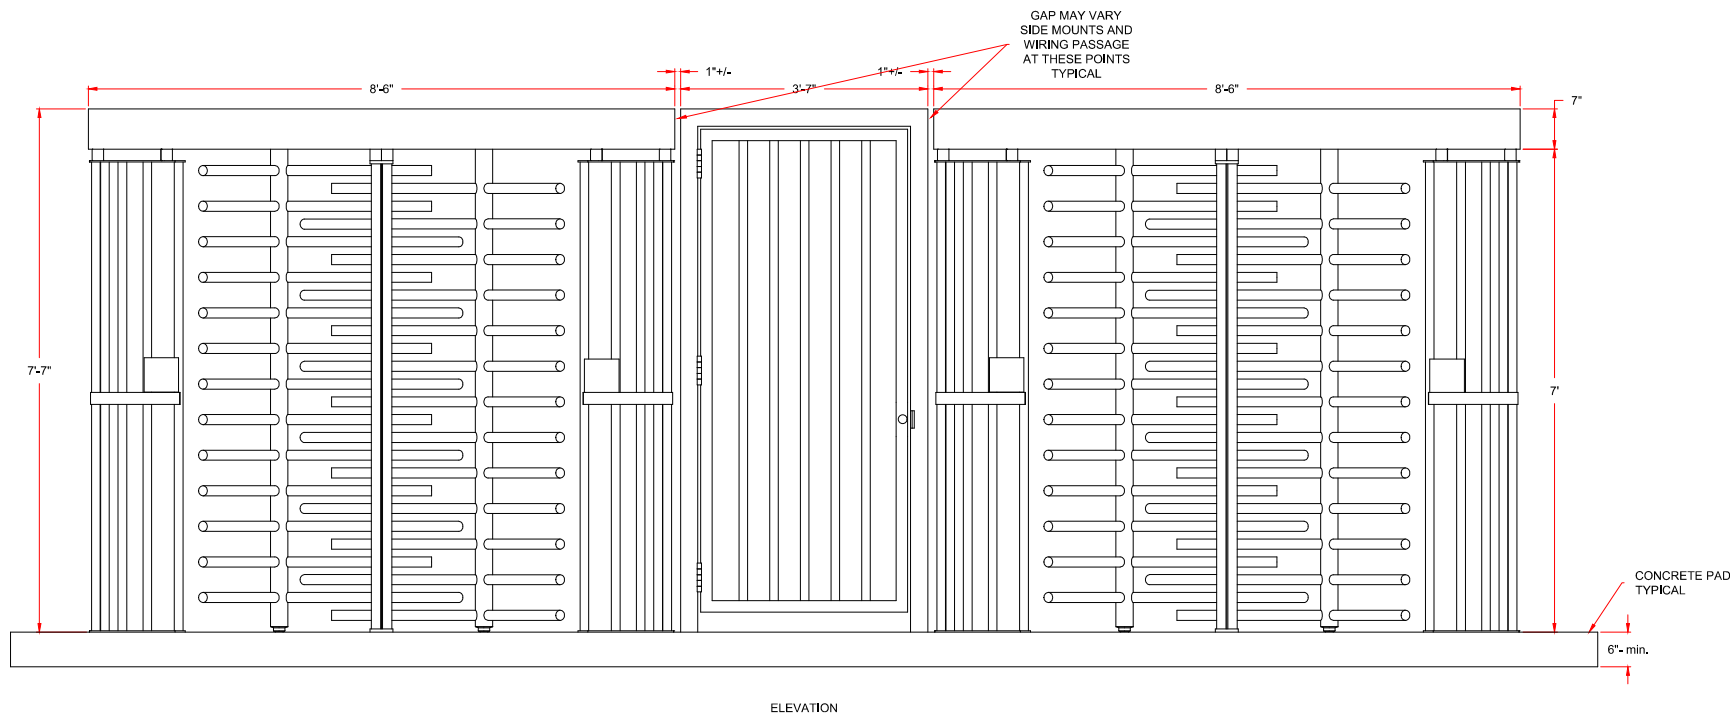


* DIMENSIONS MAY VARY IN ACTUAL INSTALLATION - FABRICATION CHANGES RESERVED *

FIRST DRAWN	BY
03/20/17	CJC

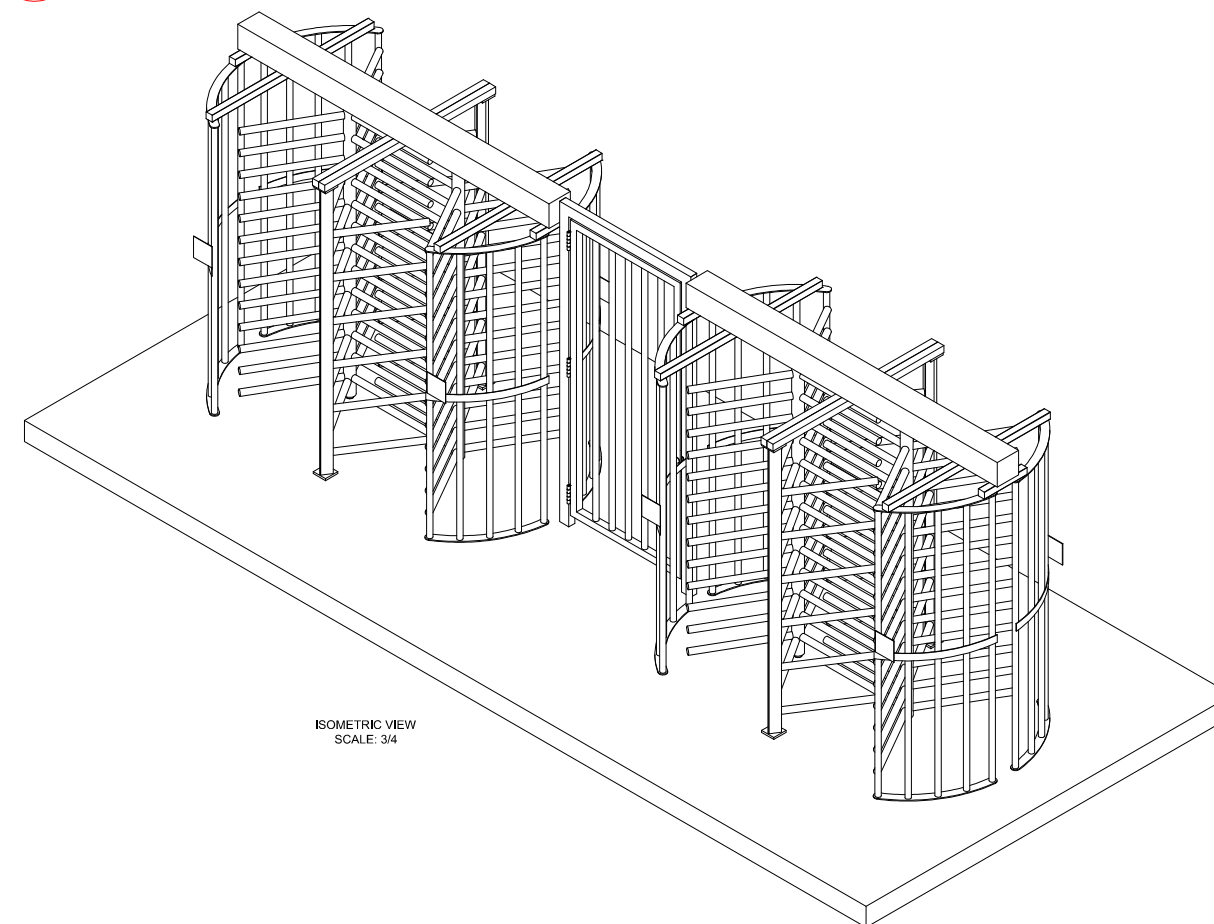

PAD DIMENSIONS SHOWN ARE RECOMMENDED FOR THE POSSIBILITY OF A FUTURE CANOPY DIMS. OTHERWISE 6'D X 22'W MIN.

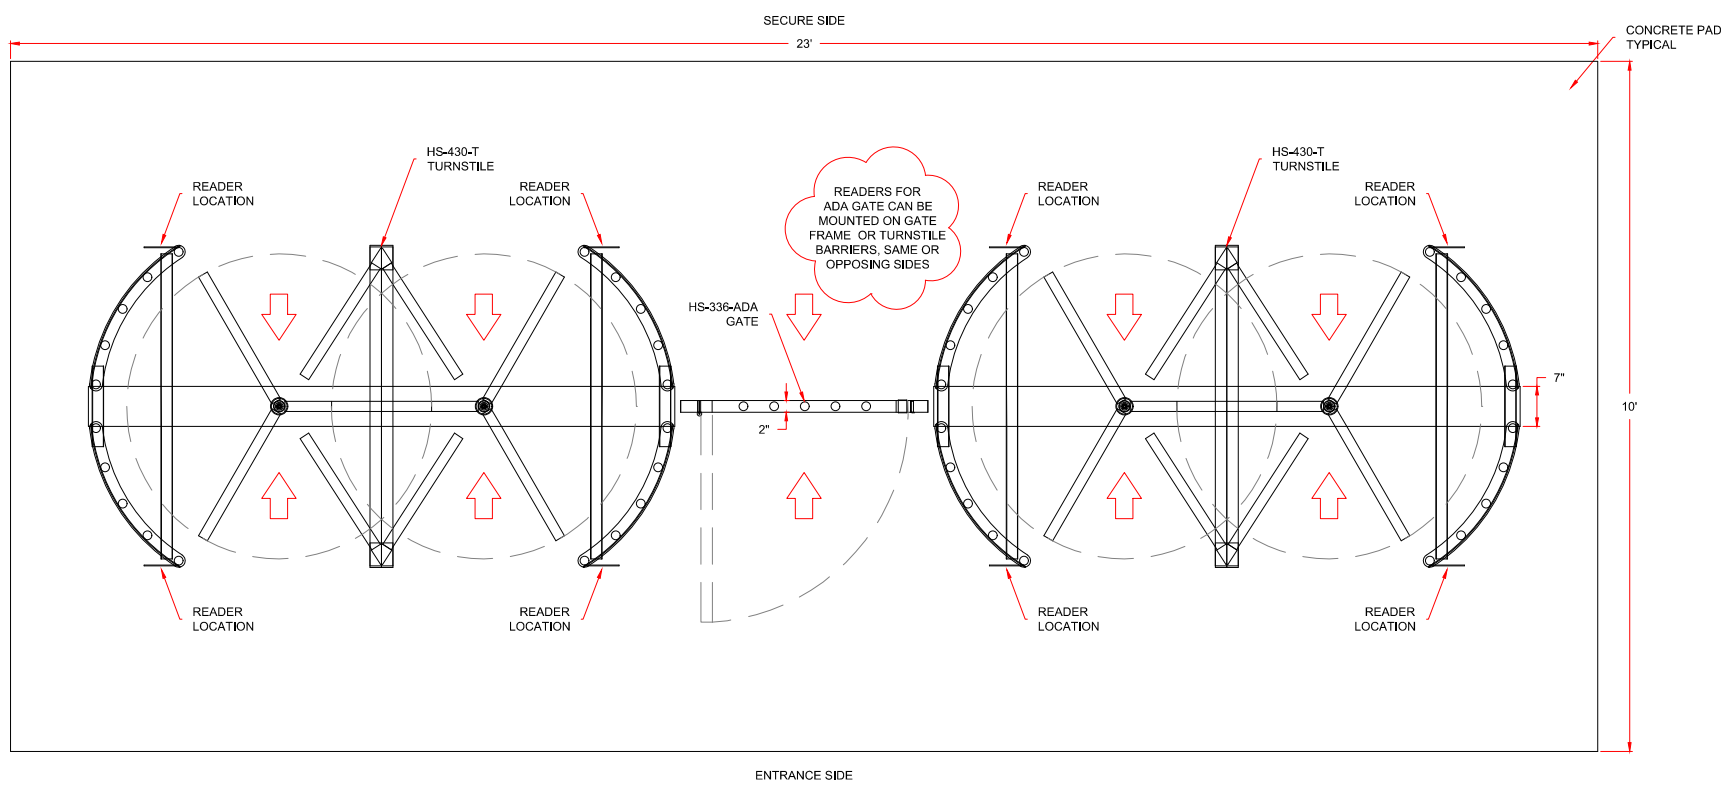

www.TURNSTILES.us
 8641 South Warhawk Rd. Conifer, CO 80433
 Patrick McAllister Tel: 303-670-1099

EQUIPMENT LOCATION DETAIL

HS SERIES
 FULL HEIGHT
 TANDEM TURNSTILES
 AND ADA SWING GATE

DWG 032017
 2 HS430T - HS336-ADA
 ELD

DATE 03 / 20 / 17

SCALE = < >

SHEET - 1 OF 1

Authorized Signature: _____

DATE: ___ / ___ / ___