



\* DIMENSIONS MAY VARY IN ACTUAL INSTALLATION - FABRICATION CHANGES RESERVED \*

\*DIRECTIONAL SYMBOLS DEPICTED ARE FOR EXAMPLE, ACTUAL SYMBOLOGY OR SIGNAGE IS TO BE SELECTED BY OWNER

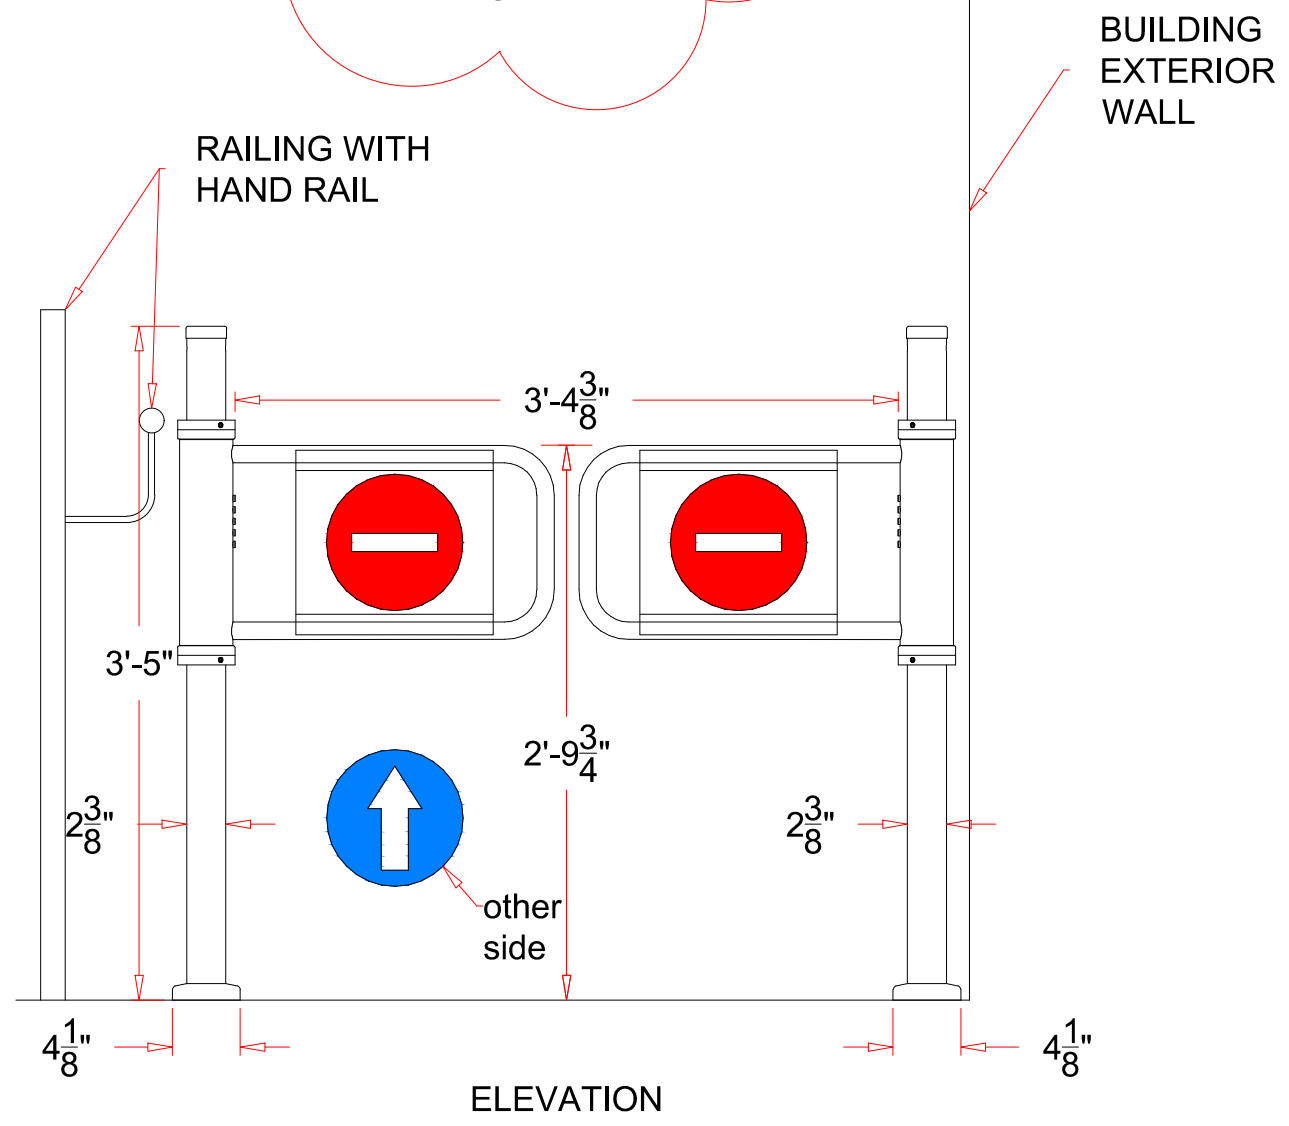

ELEVATION

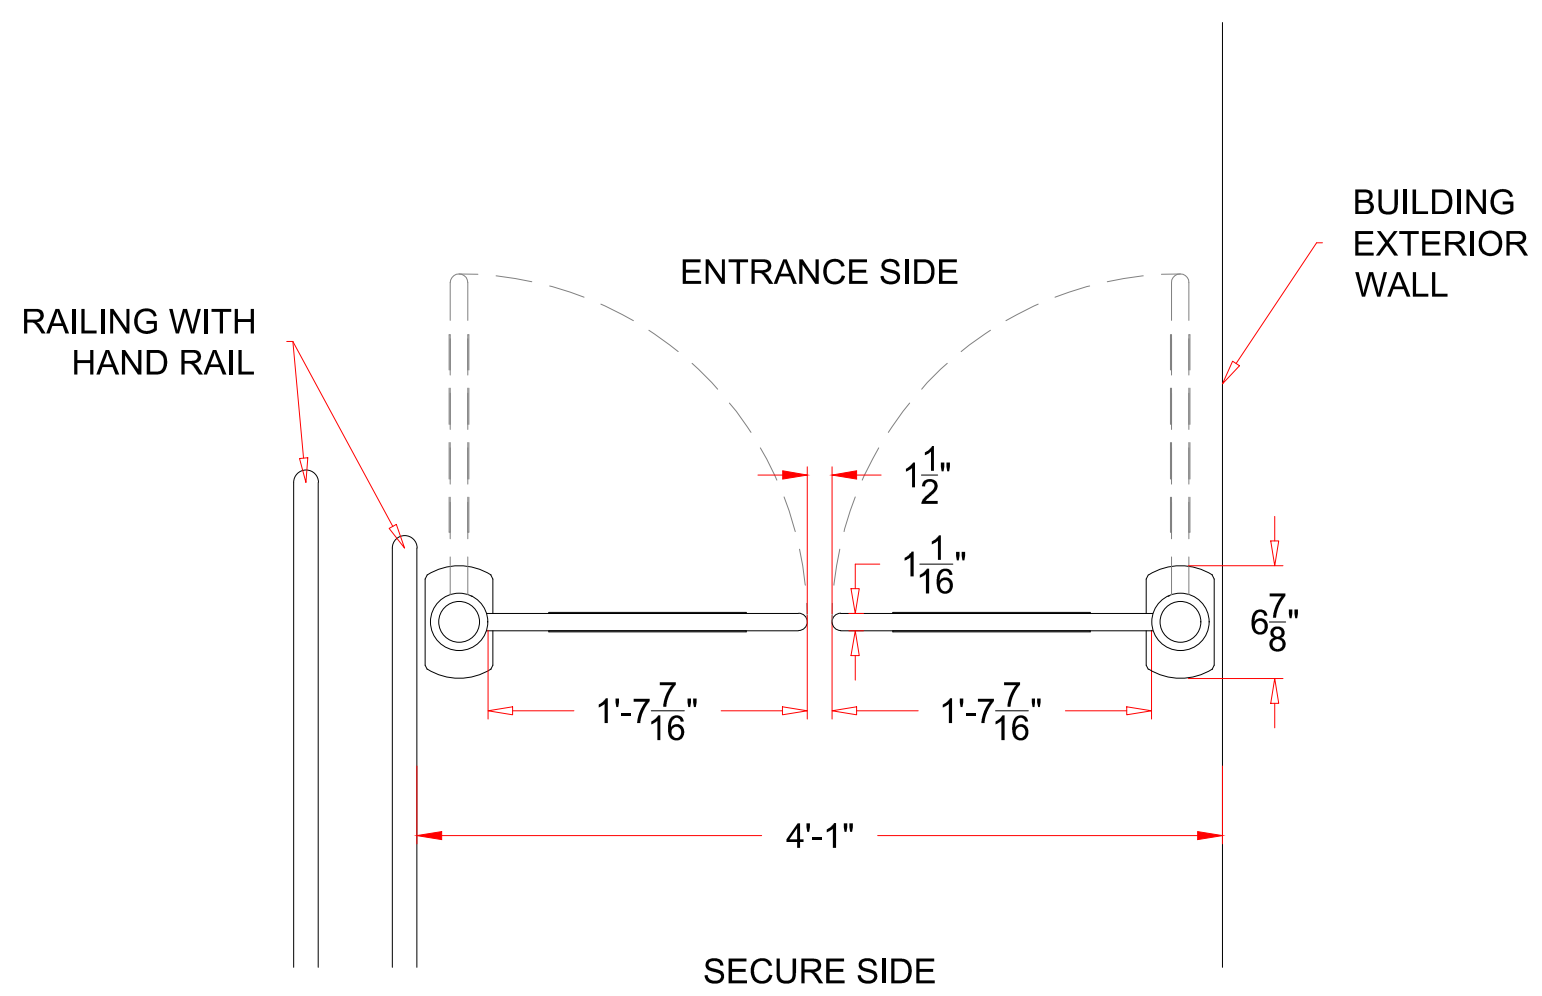

SECURE SIDE

FIRST DRAWN	BY
04/17/17	CJC

**www.TURNSTILES.us**  
 8641 South Warhawk Rd. Conifer, CO 80433  
 Patrick McAllister Tel: 303-670-1099

EQUIPMENT LOCATION DETAIL	
Uncle Ikes TS03-04 SERIES WAIST HIGH SWING GATES	
DWG	032017 UNCLE IKES ELD
DATE	04 / 17 / 17
SCALE =	< >
SHEET - 1 OF 1	

Authorized Signature: \_\_\_\_\_ DATE: \_\_\_ / \_\_\_ / \_\_\_