


* DIMENSIONS MAY VARY IN ACTUAL INSTALLATION - FABRICATION CHANGES RESERVED *


FIRST DRAWN	BY
06/12/17	CJC
REVISED	BY

www.TURNSTILES.us
 8641 South Warhawk Rd. Conifer, CO 80433
 Patrick McAllister Tel: 303-670-1099


EQUIPMENT LOCATION DETAIL	
TF GREEN AIRPORT DIMEO CONSTRUCTION CO. MPS 122 WAIST HIGH SWING GATES	
DWG	061217 TF GREEN AIRPORT ELD
DATE	06 / 12 / 17
SCALE =	< >
SHEET - 1 OF 1	

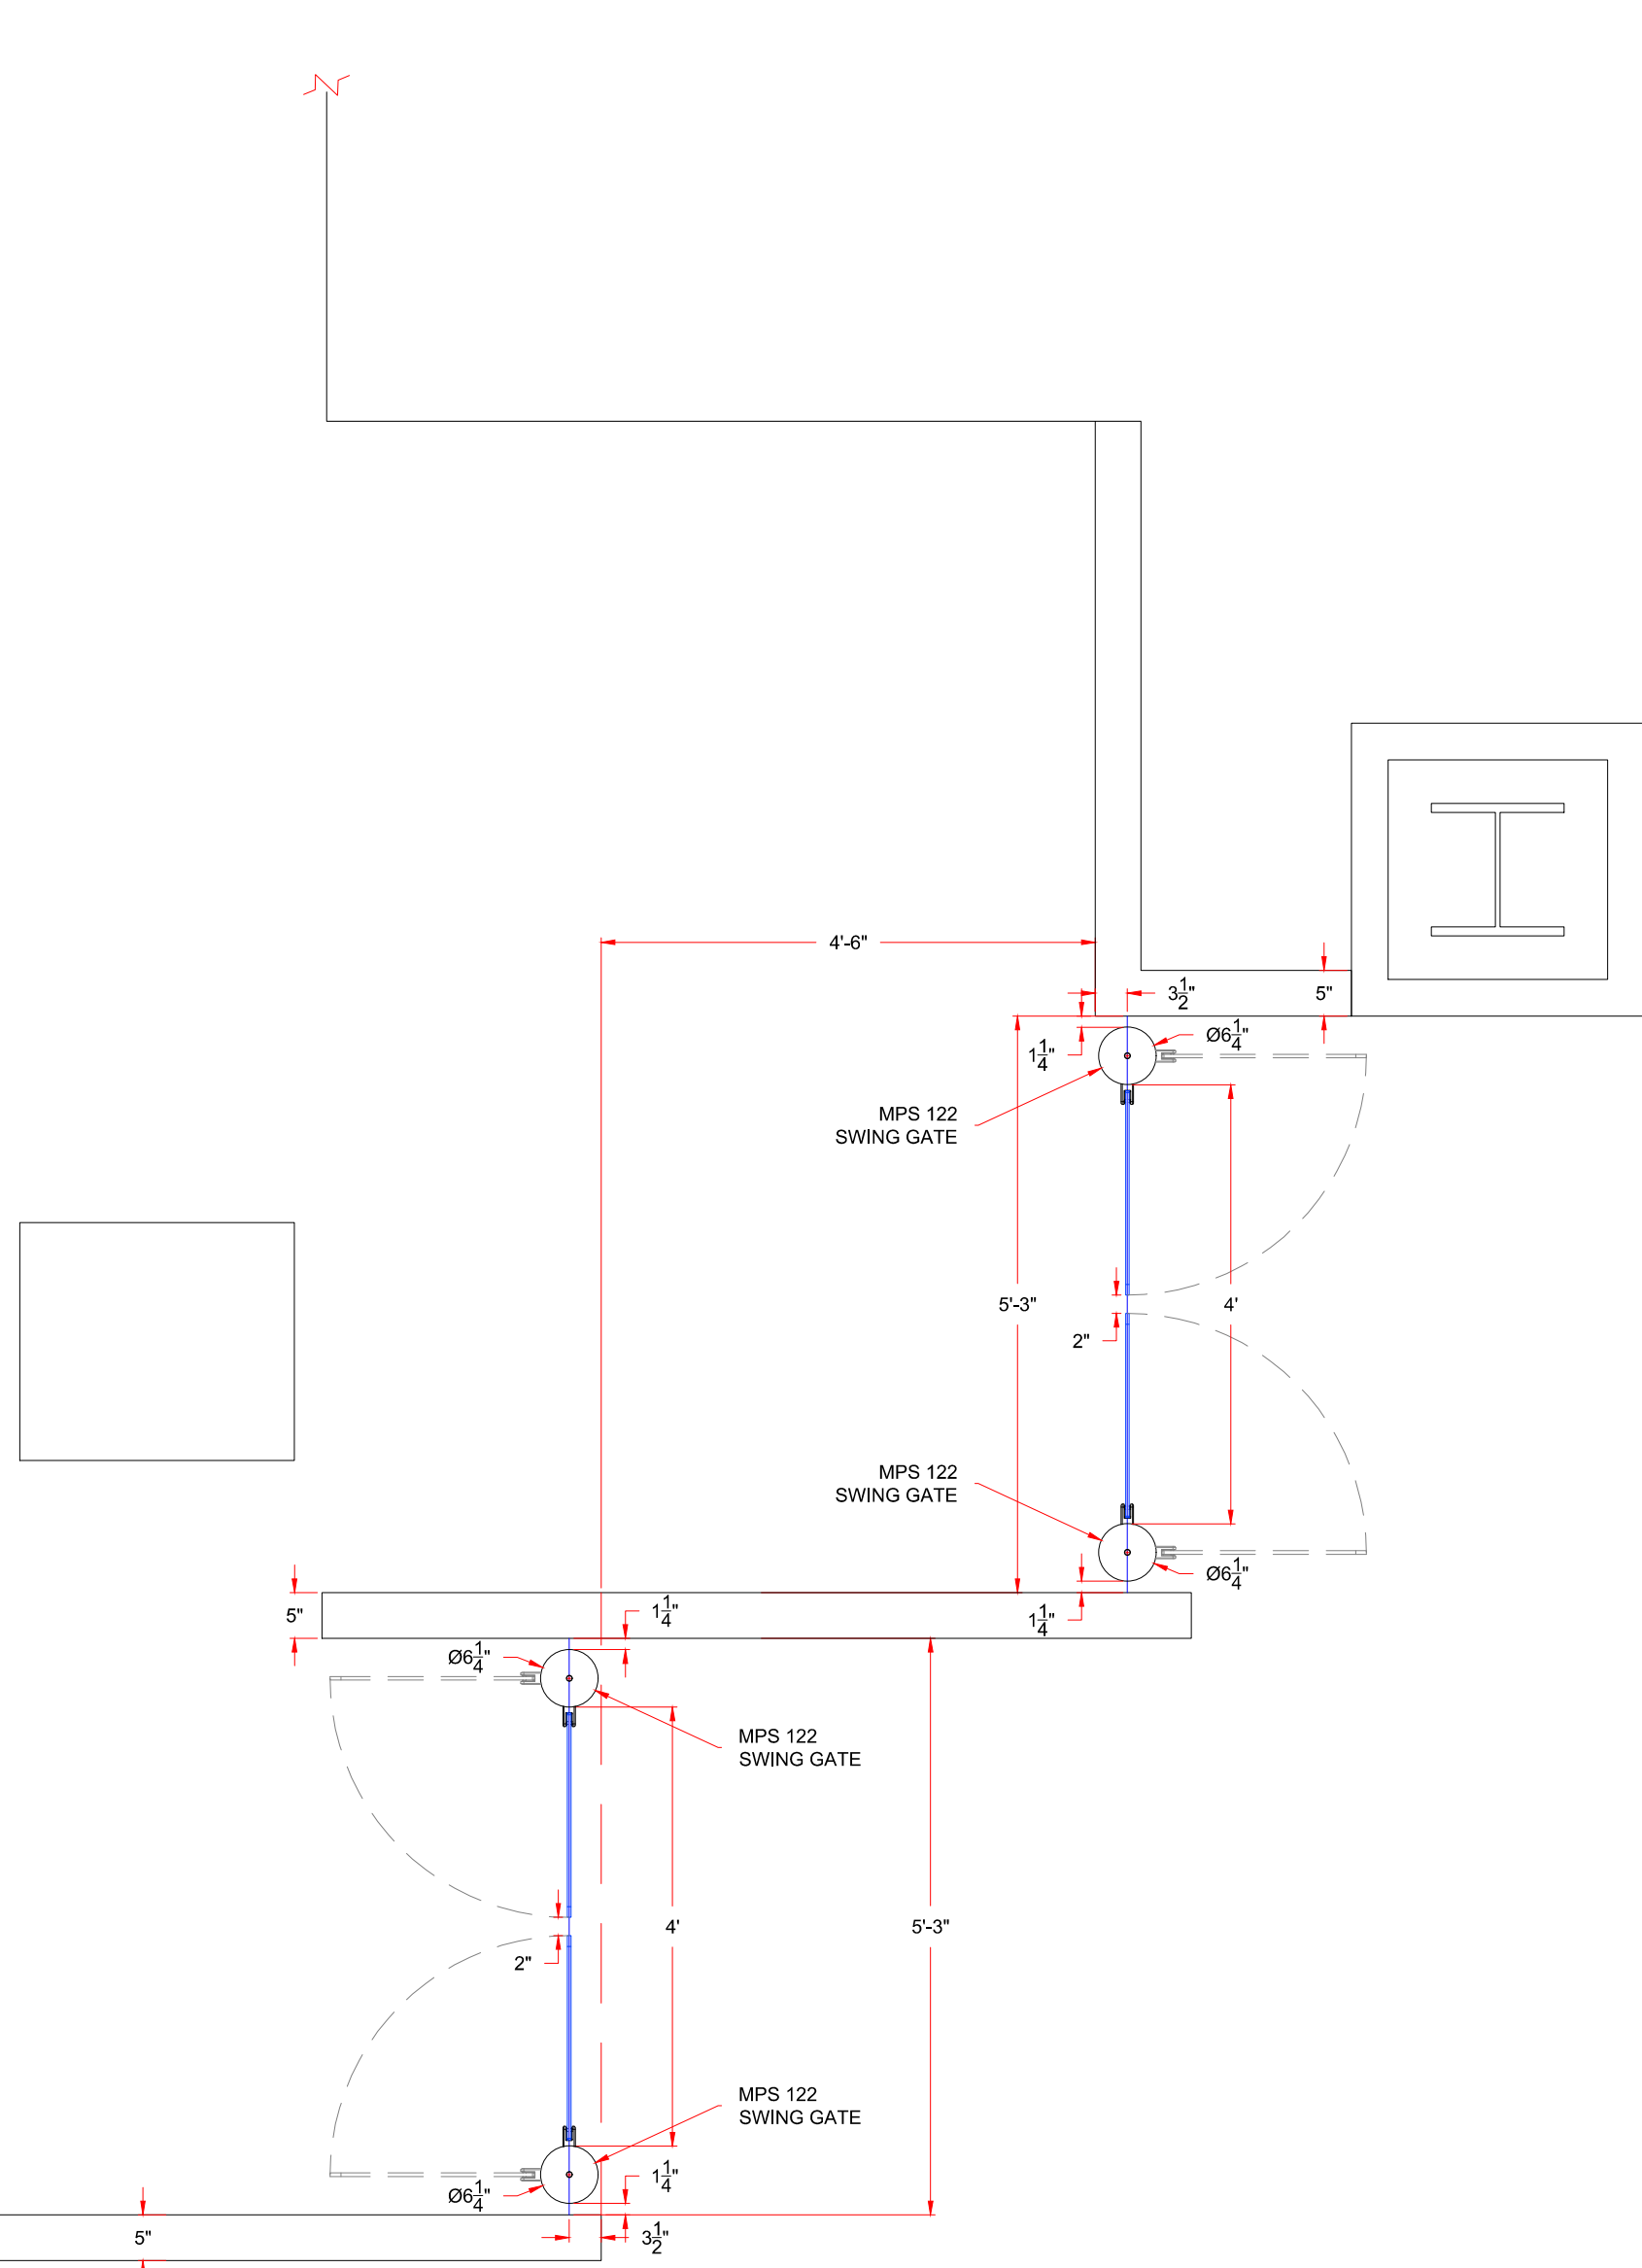

FLOOR PLAN

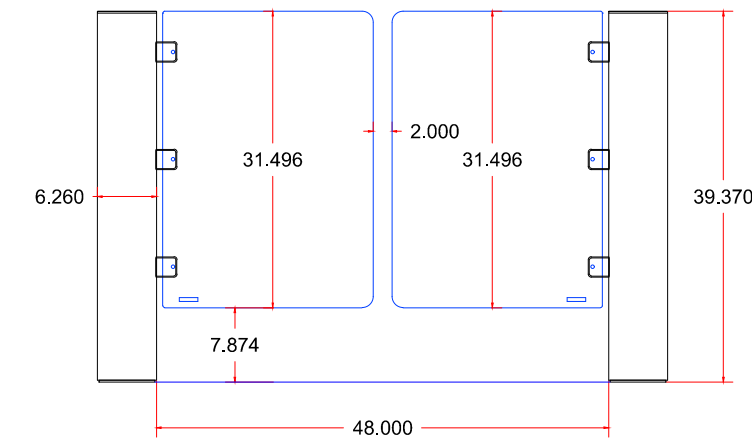

FOOT PRINT

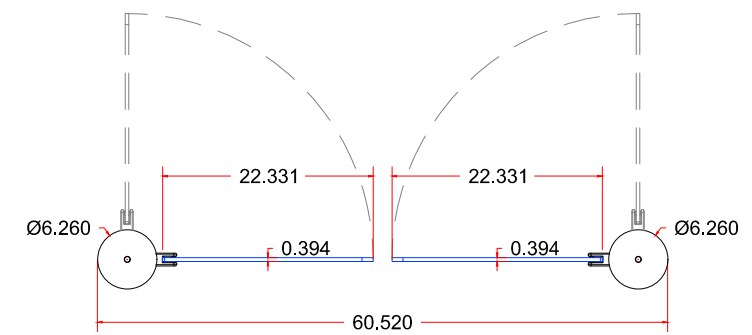

Authorized Signature: _____ DATE: ___ / ___ / ___