
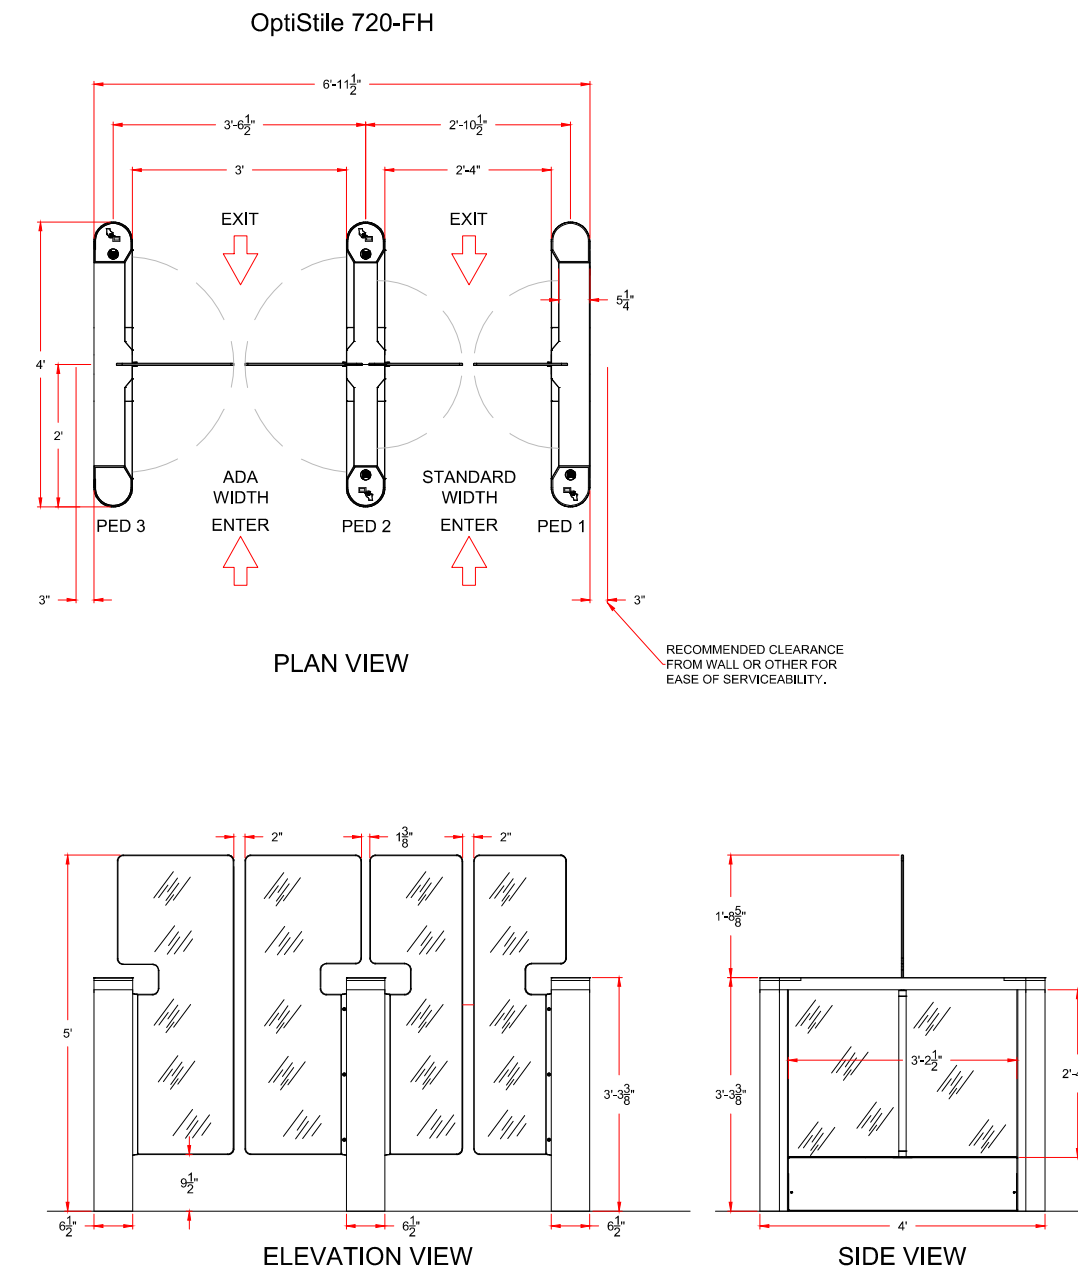


* DIMENSIONS MAY VARY IN ACTUAL INSTALLATION - FABRICATION CHANGES RESERVED *

WAIT 103

RECEPT 102

VEST 101

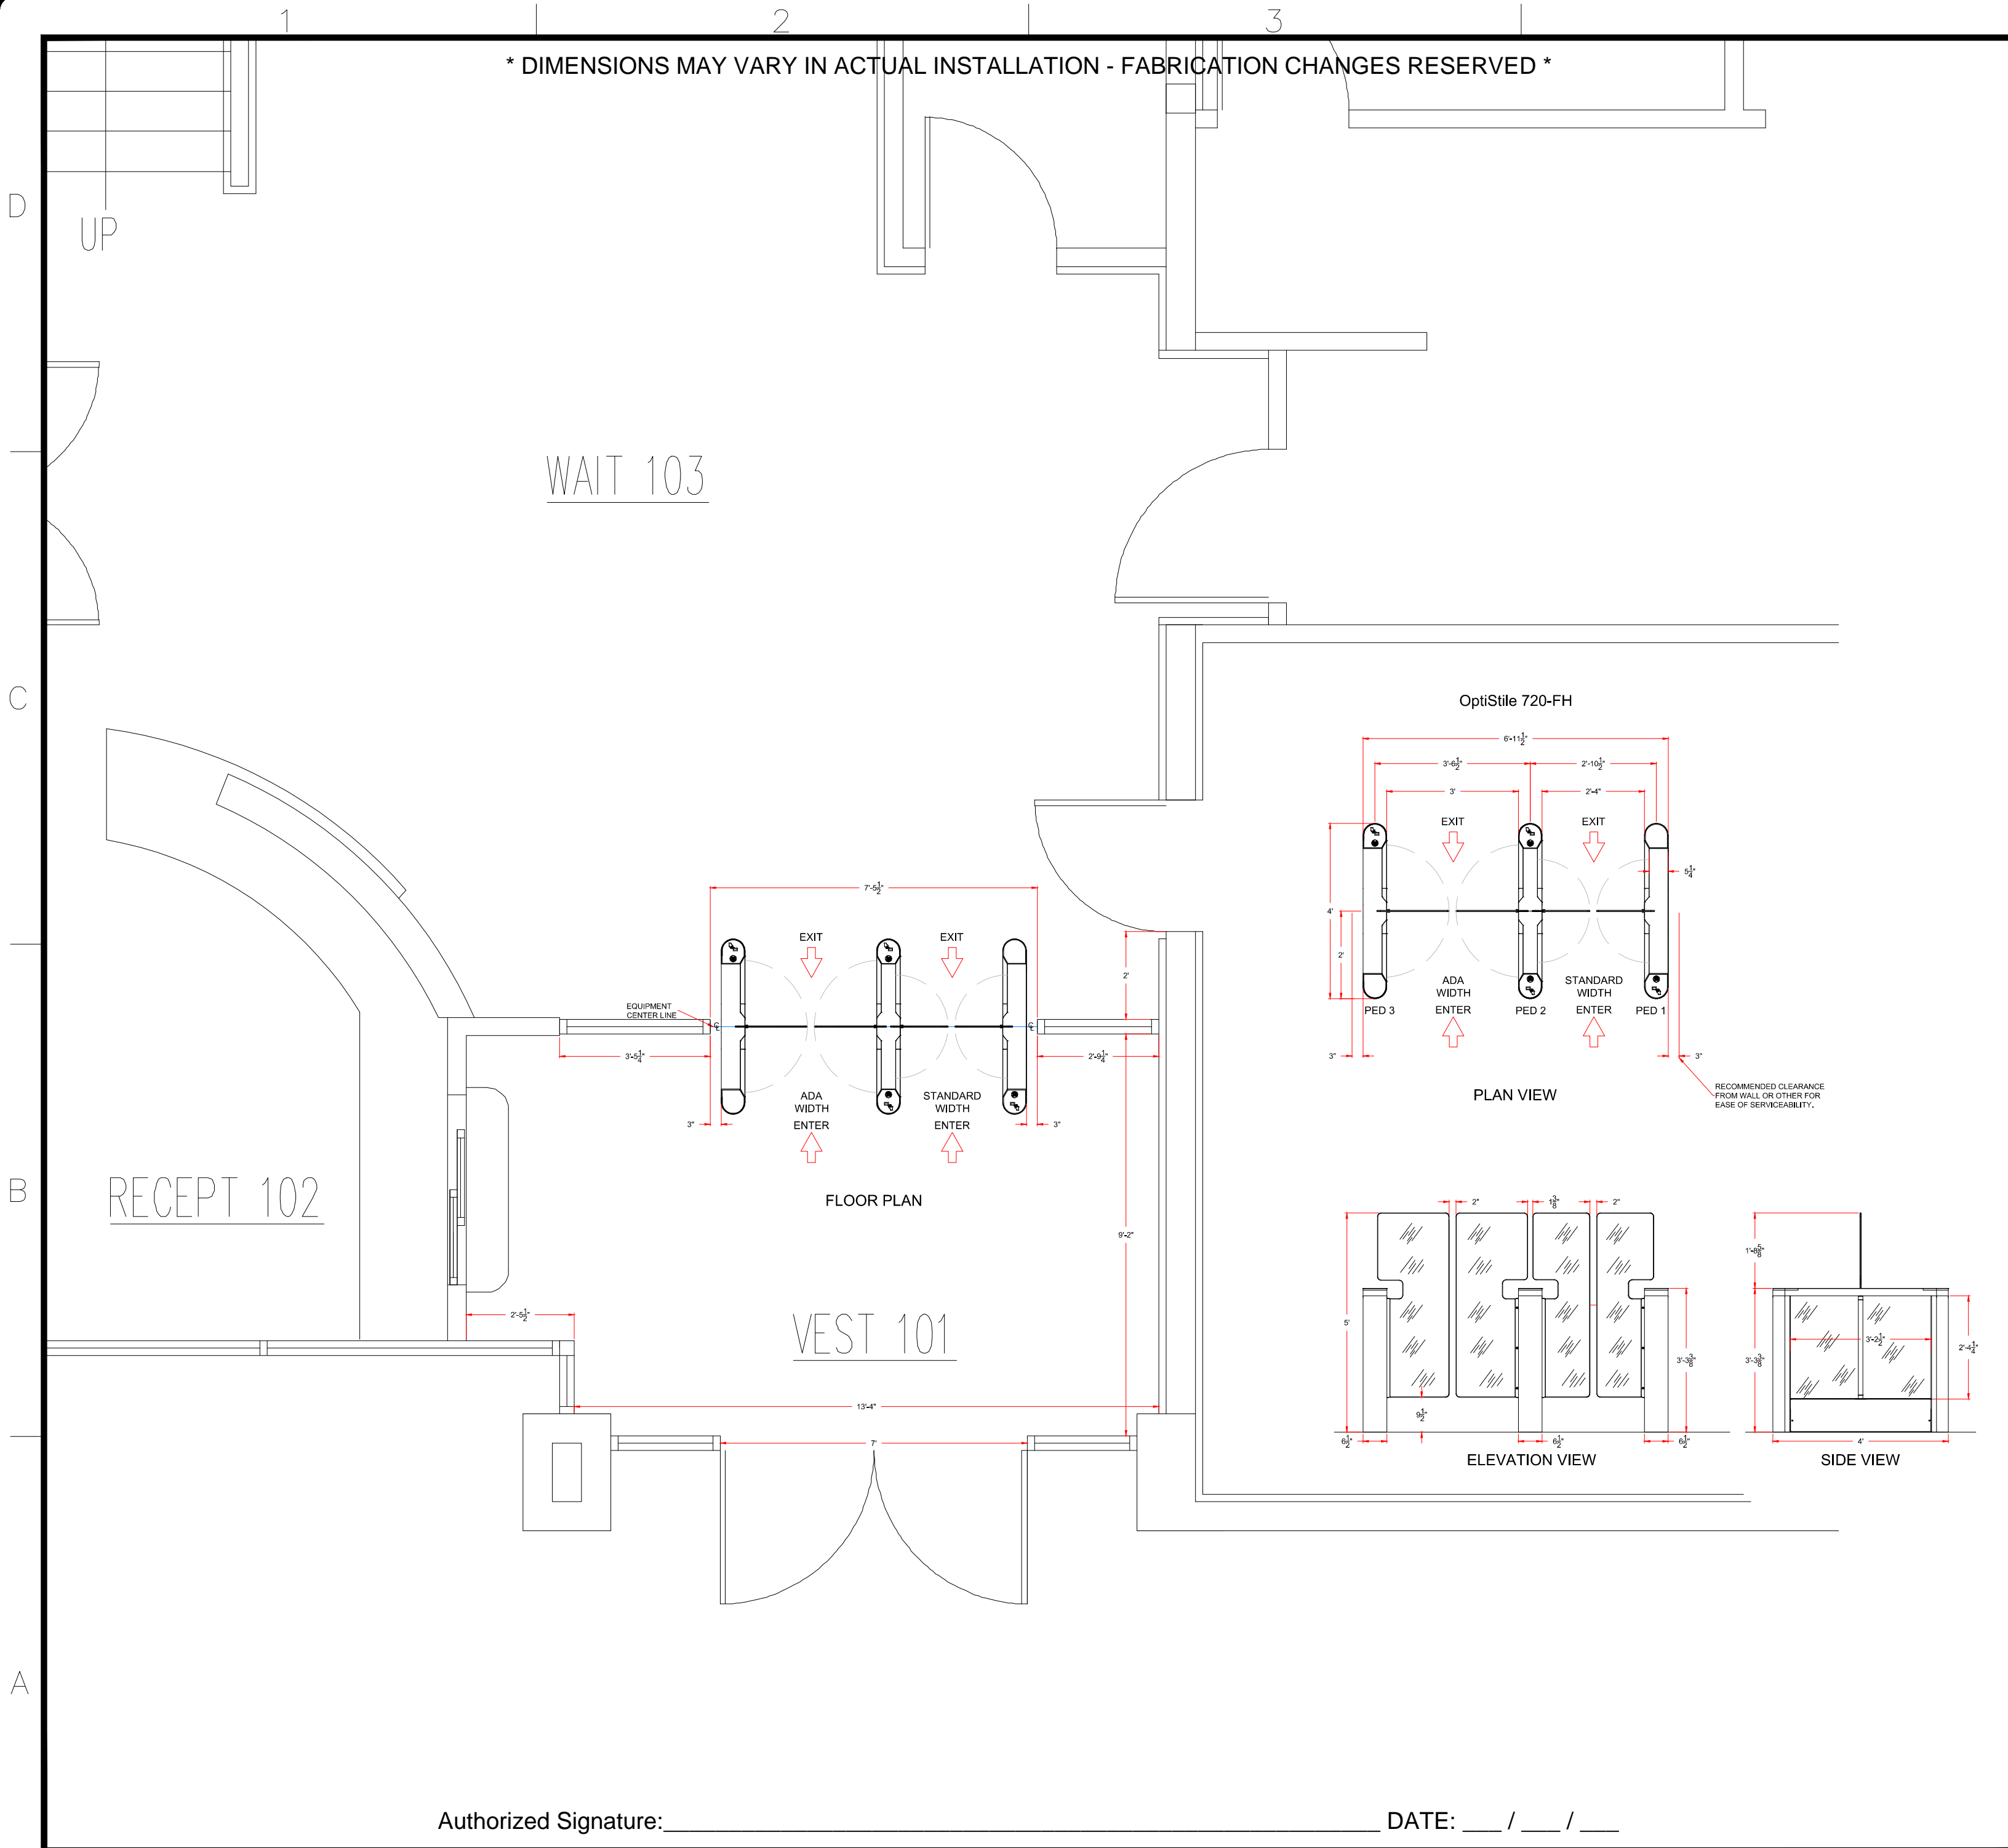

FIRST DRAWN	BY
06/16/17	CJC
REVISED	BY

www.TURNSTILES.us
 8641 South Warhawk Rd. Conifer, CO 80433
 Patrick McAllister Tel: 303-670-1099

EQUIPMENT LOCATION DETAIL	
Marriott Vacation Club OptiStile 720-FH Full-Height Swinging Barrier Glass Optical Turstile	
DWG	061617 Marriott Vacation Club ELD
DATE	06 / 16 / 17
SCALE =	< >
SHEET - 1 OF 1	

Authorized Signature: _____ DATE: ___ / ___ / ___