


* DIMENSIONS MAY VARY IN ACTUAL INSTALLATION - FIELD MEASUREMENT REQUIRED *

FIRST DRAWN	BY
06/23/16	CJC
REVISED	BY

www.TURNSTILES.us
8641 South Warhawk Rd. Conifer, CO 80433
Patrick McAllister Tel: 303-670-1099


Equipment Location Detail	
SalonCentric La Vista, NE SPEEDGATE SECURE	
DWG	062316 SalonCentric La Vista, NE ELD
DATE	06 / 23 / 16
SCALE =	< >
SHEET - 1 OF 2	

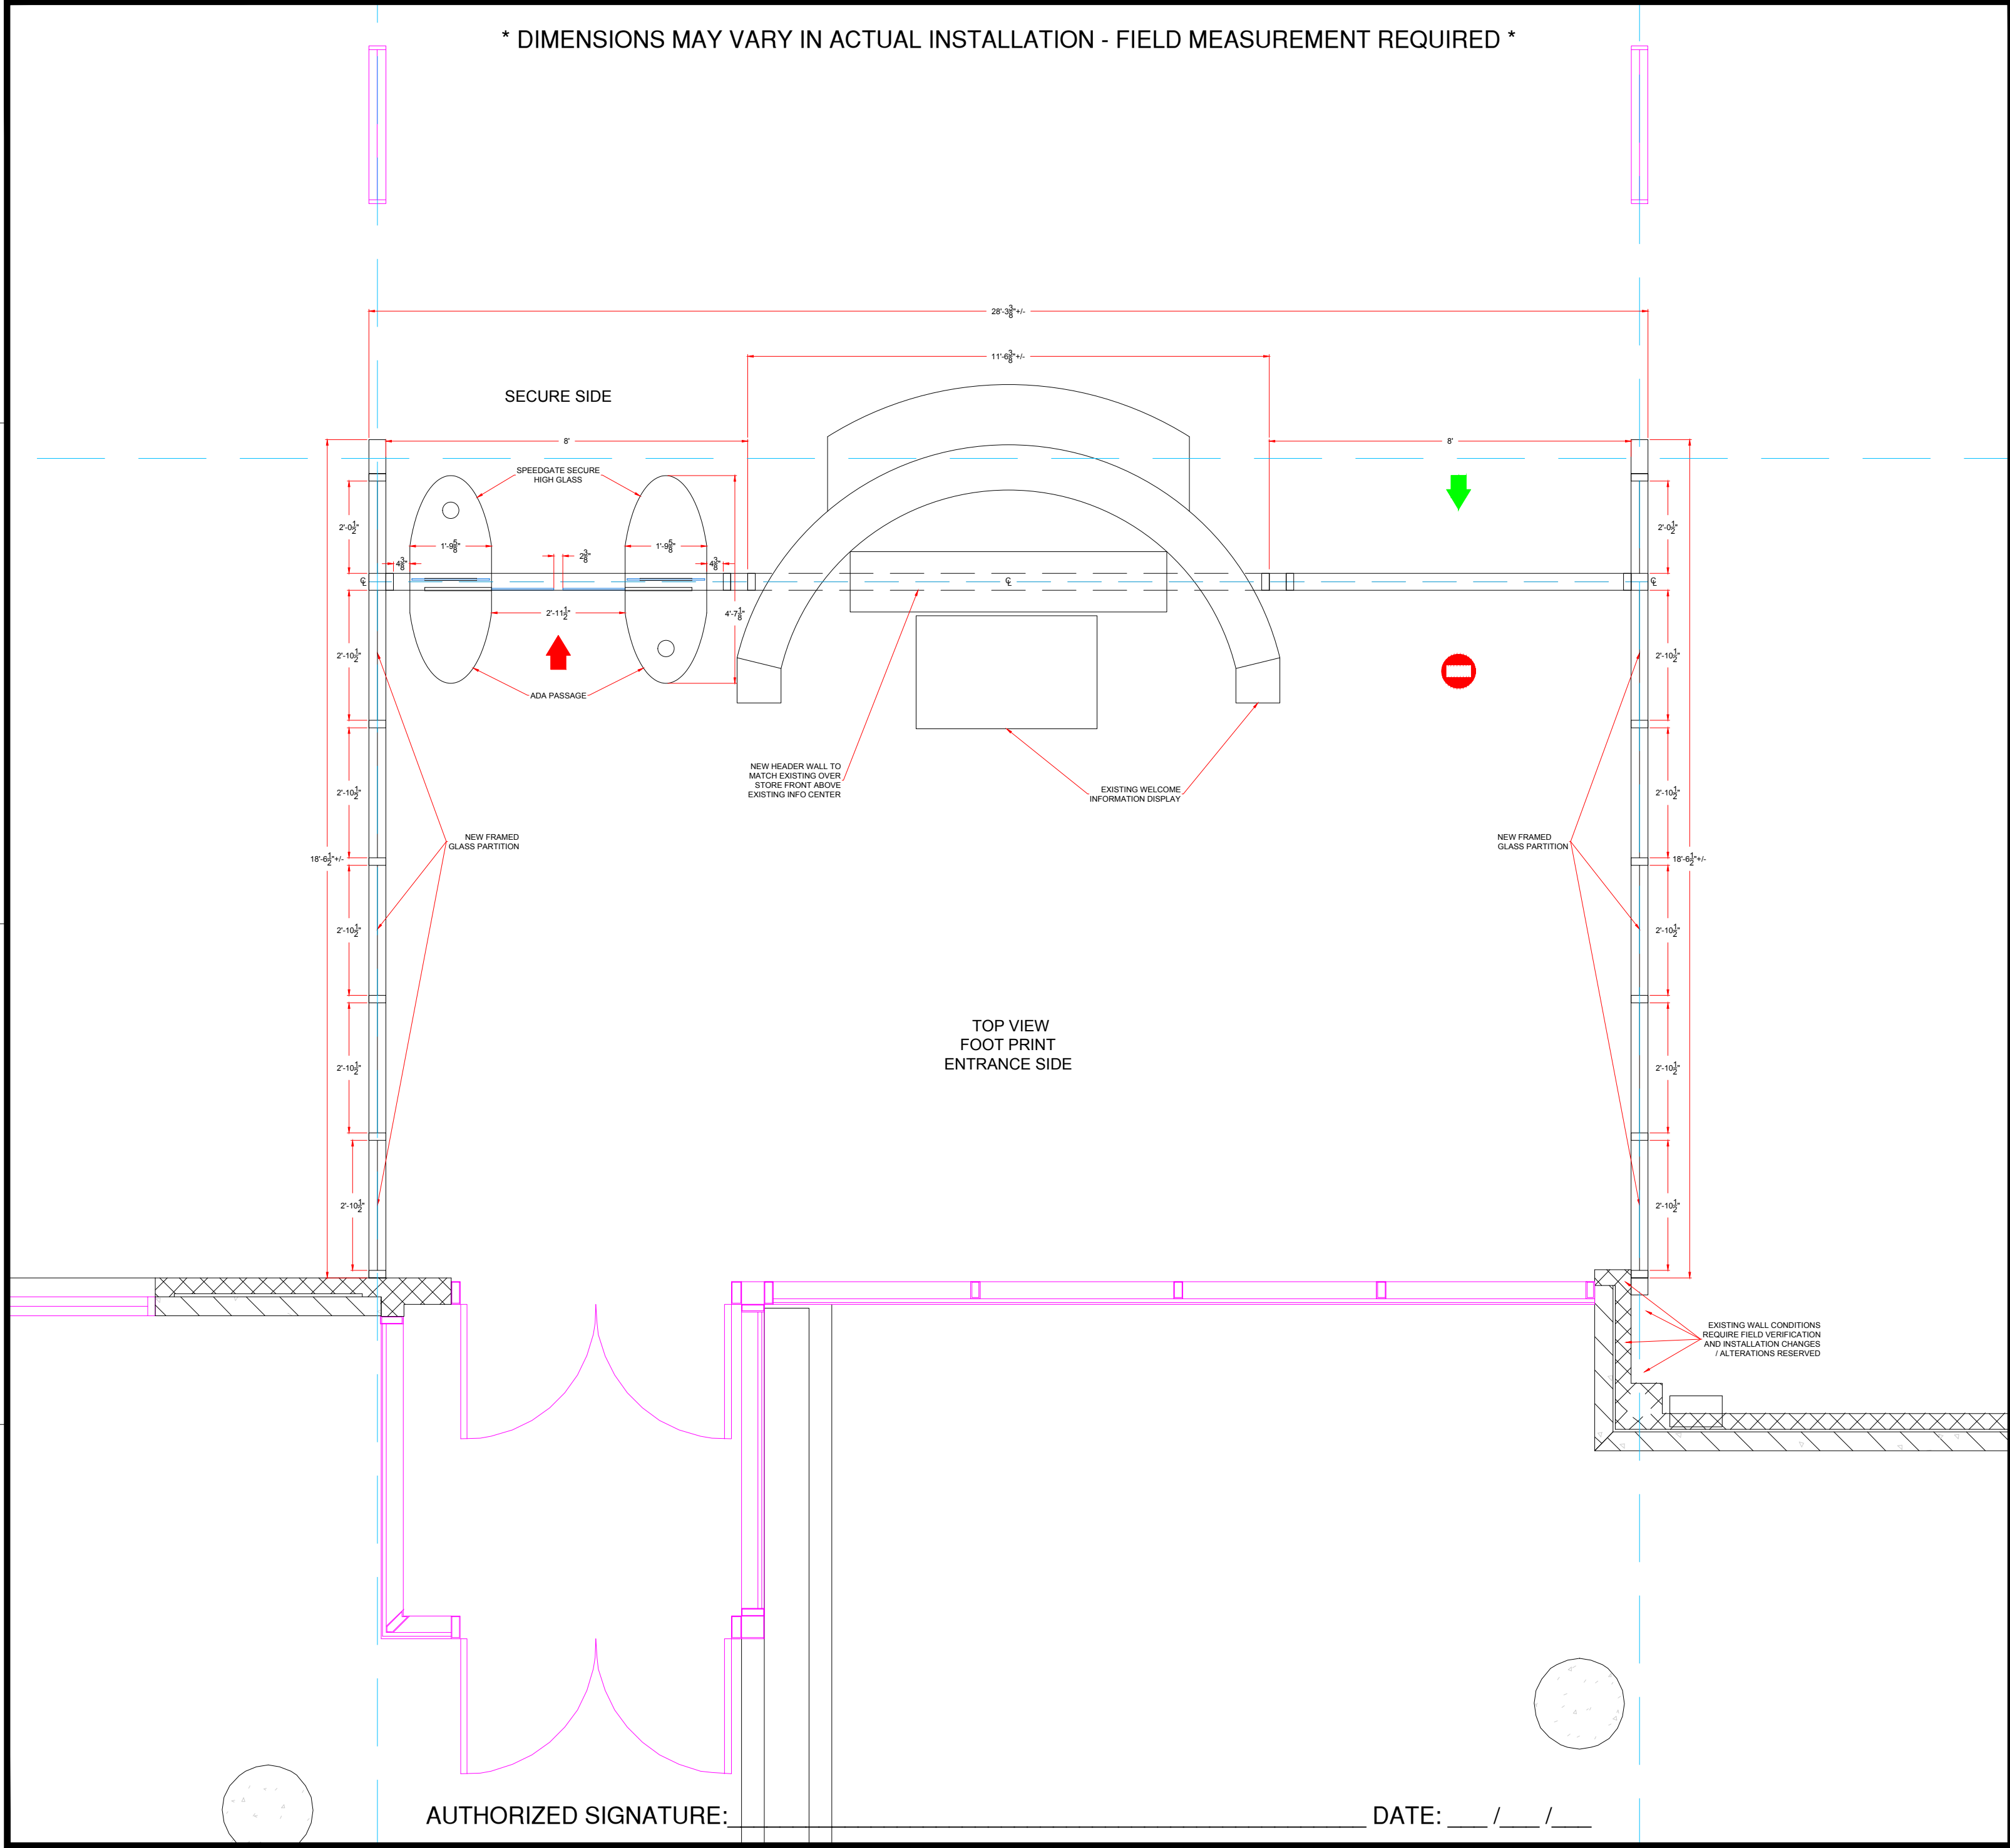


AUTHORIZED SIGNATURE: _____

DATE: ___ / ___ / ___


* DIMENSIONS MAY VARY IN ACTUAL INSTALLATION - FIELD MEASUREMENT REQUIRED *

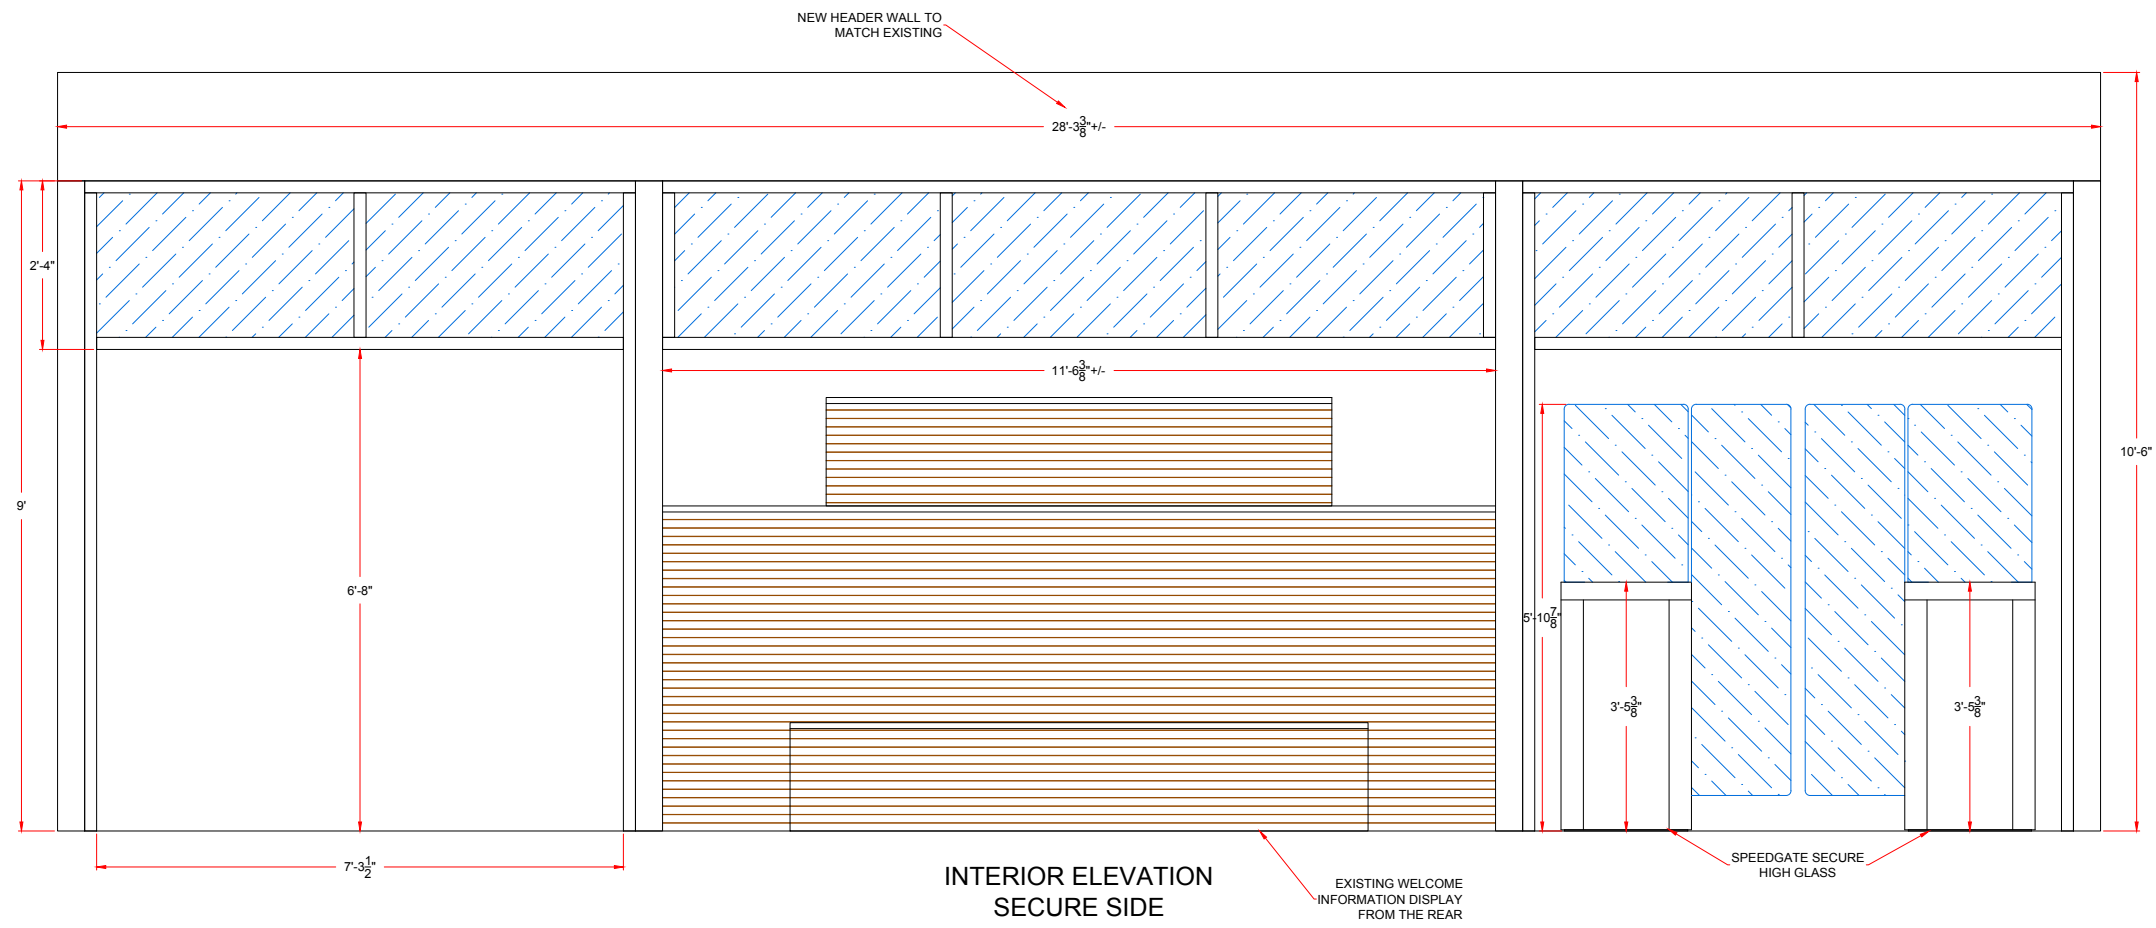

INTERIOR ELEVATION
SECURE SIDE

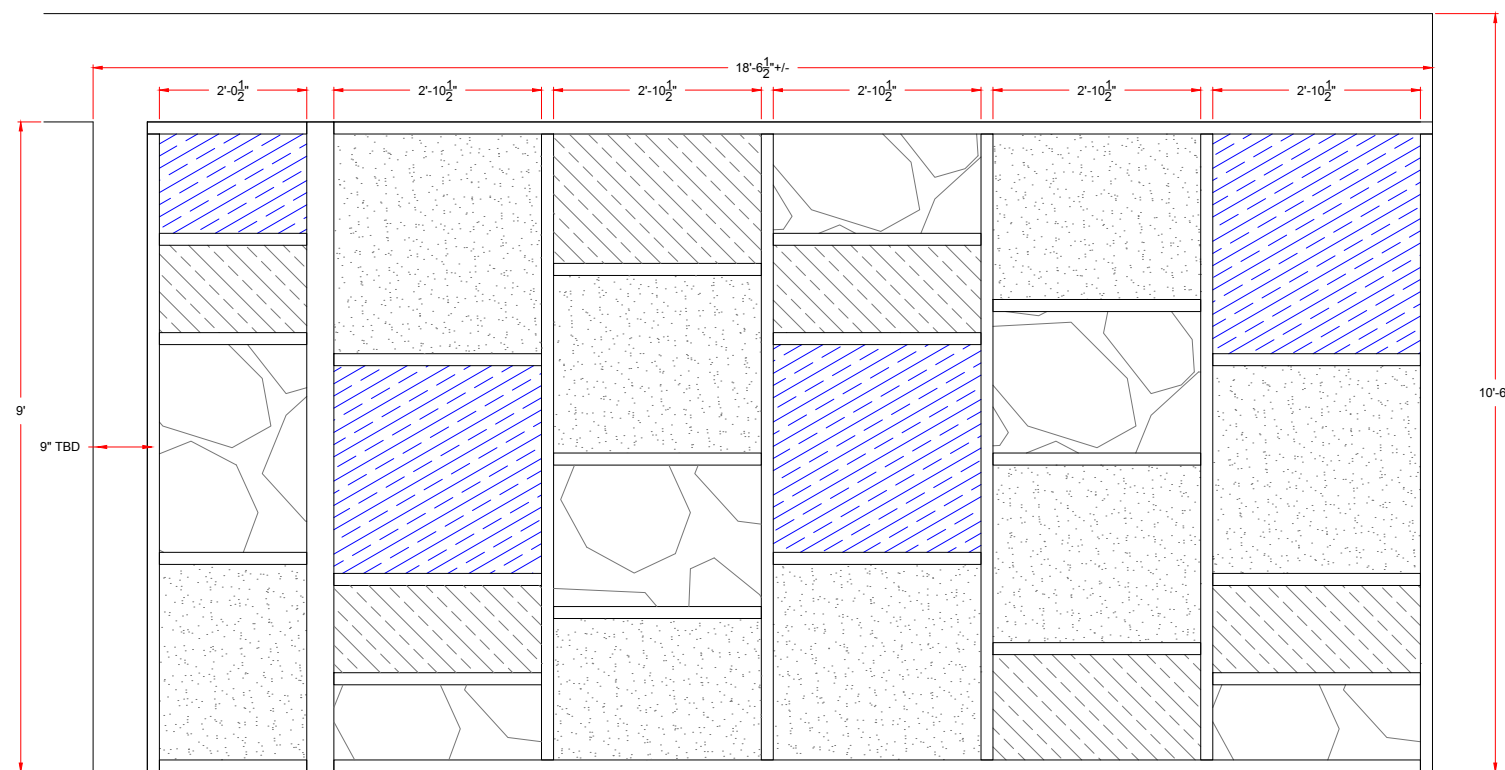

INTERIOR ELEVATION RIGHT ENTRANCE SIDE
STOREFRONT WITH VARIED TEXTURE AND COLOR PANES

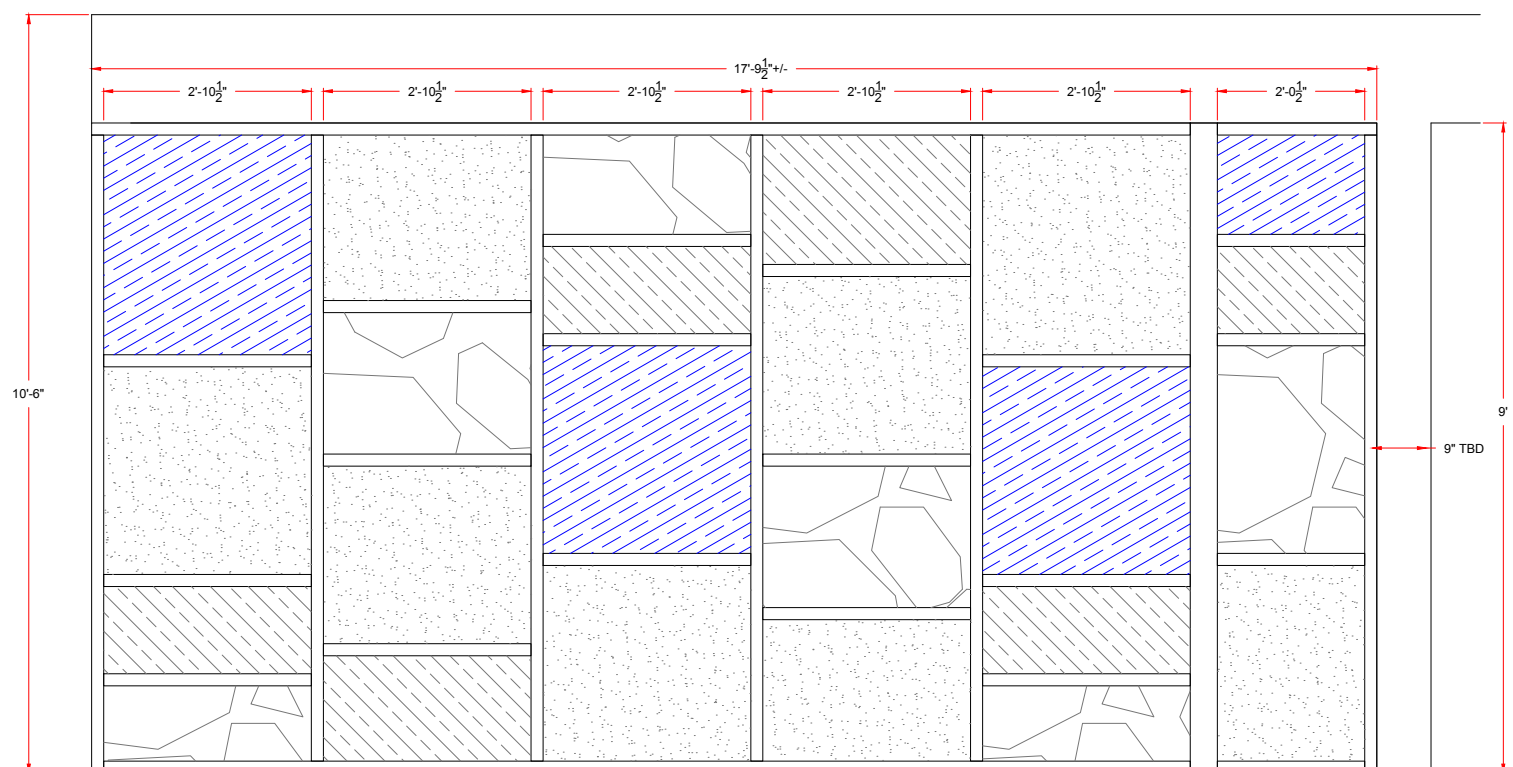

INTERIOR ELEVATION LEFT ENTRANCE SIDE
STOREFRONT WITH VARIED TEXTURE AND COLOR PANES

AUTHORIZED SIGNATURE: _____

DATE: ___ / ___ / ___

FIRST DRAWN	BY
06/23/16	CJC
REVISED	BY

www.TURNSTILES.us

8641 South Warhawk Rd. Conifer, CO 80433

Patrick McAllister Tel: 303-670-1099

Equipment Location Detail	
SalonCentric La Vista, NE SPEEDGATE SECURE	
DWG	062316 SalonCentric La Vista, NE ELD
DATE	06 / 23 / 16
SCALE =	< >
SHEET - 2 OF 2	