




* DIMENSIONS MAY VARY IN ACTUAL INSTALLATION - FABRICATION CHANGES RESERVED *

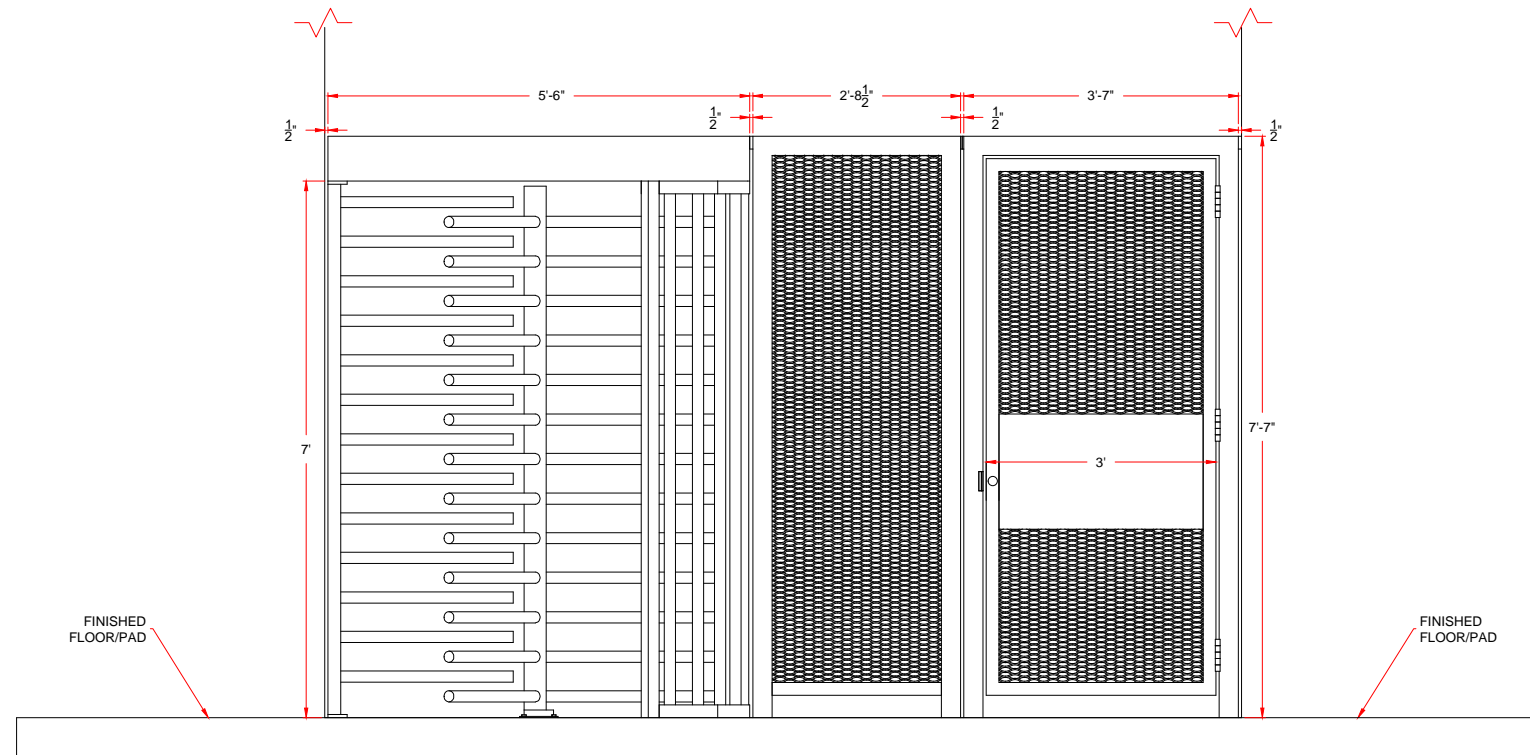

ELEVATION
(entrance side typ.)

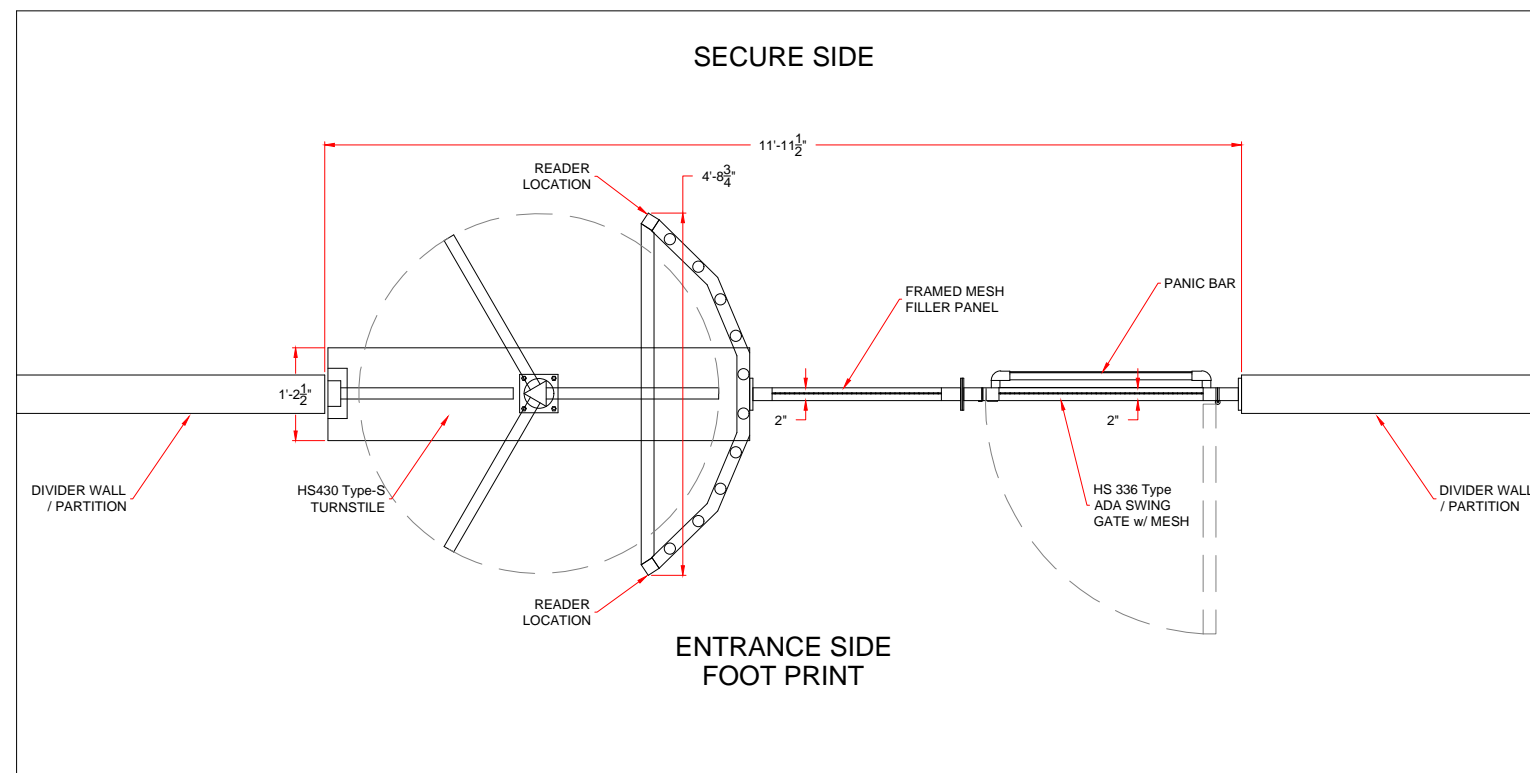

ENTRANCE SIDE
FOOT PRINT

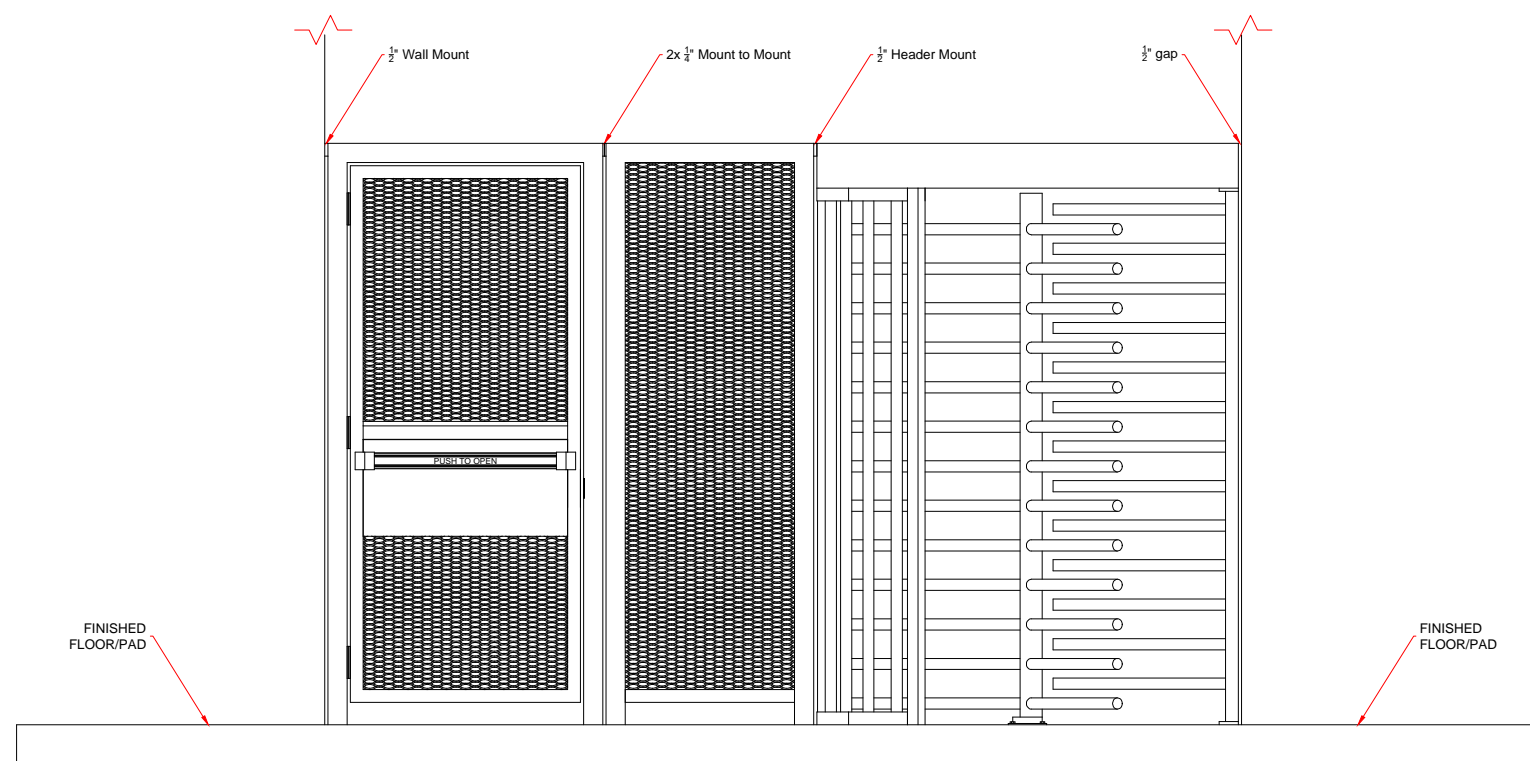

ELEVATION
(secure side typ.)

AUTHORIZED SIGNATURE: _____ DATE: ___ / ___ / ___

FIRST DRAWN	BY
07/18/17	CJC
REVISED	BY
07/24/17	CJC
07/27/17	CJC

www.TURNSTILES.us

8641 South Warhawk Rd. Conifer, CO 80433

Patrick McAllister Tel: 303-670-1099

Equipment Location Detail

HS430 TYPE FULL HEIGHT
SINGLE TURNSTILE,
HS336 TYPE ADA SWING GATE
w/ MESH & MESH FILL PANEL

DWG 072717
ALLIED GARAGE DOOR
ELD REV B

DATE 07 / 27 / 17

SCALE = < >

SHEET - 1 OF 1