



* DIMENSIONS MAY VARY IN ACTUAL INSTALLATION - FIELD MAY BE MEASUREMENT REQUIRED *

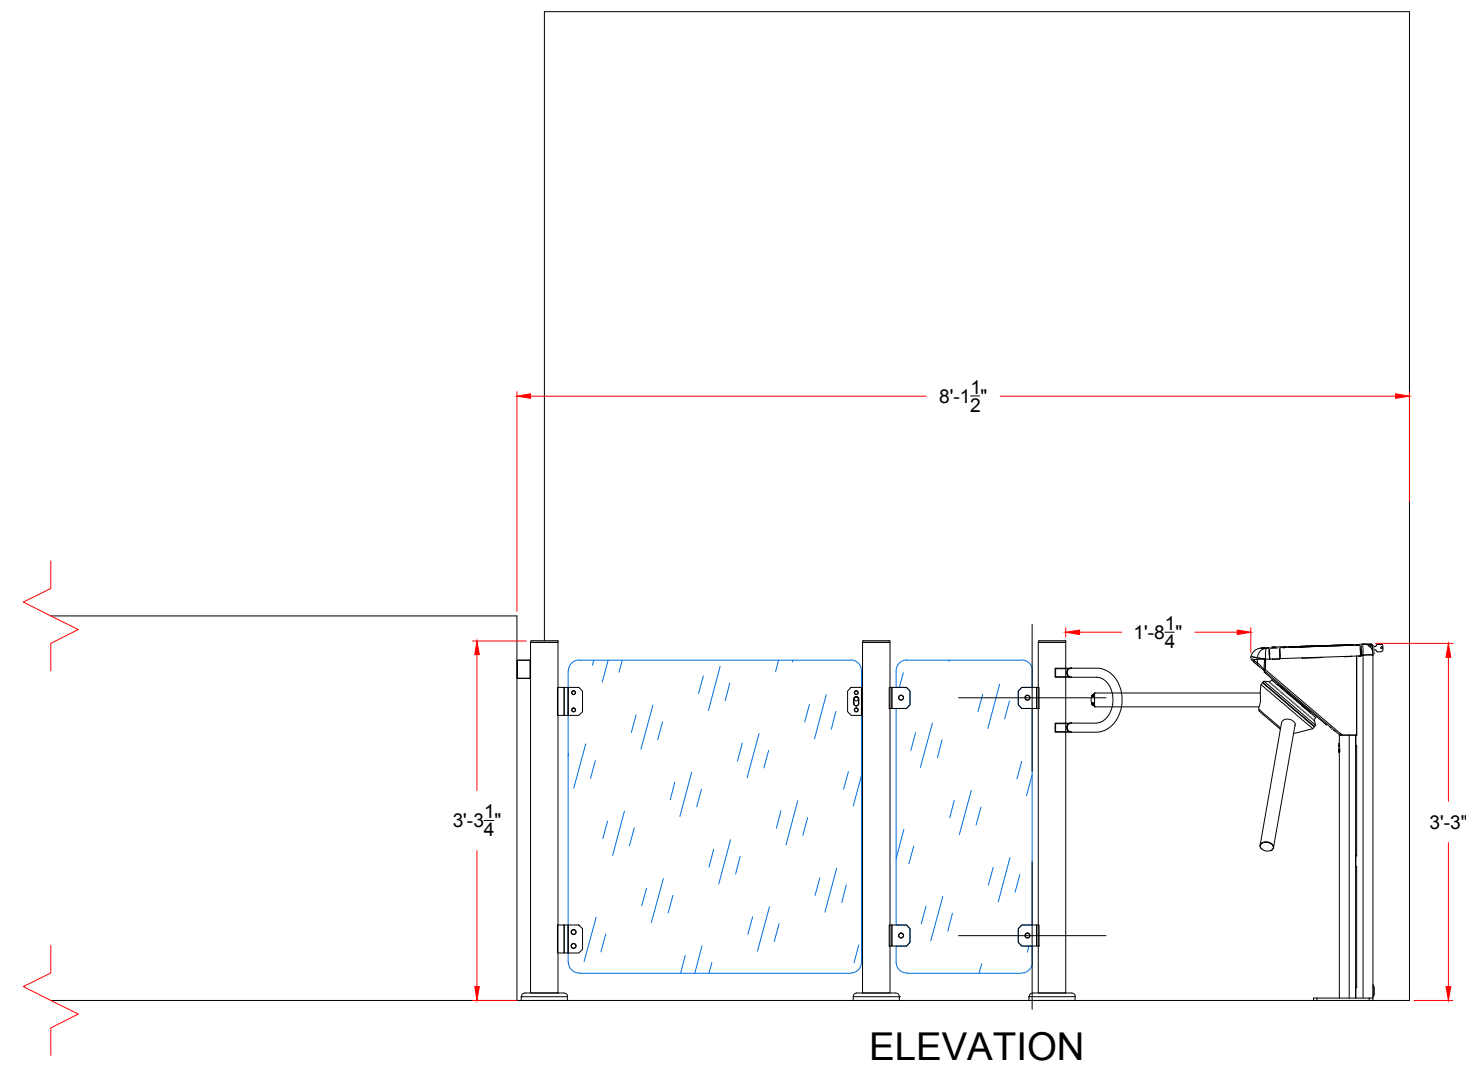

ELEVATION

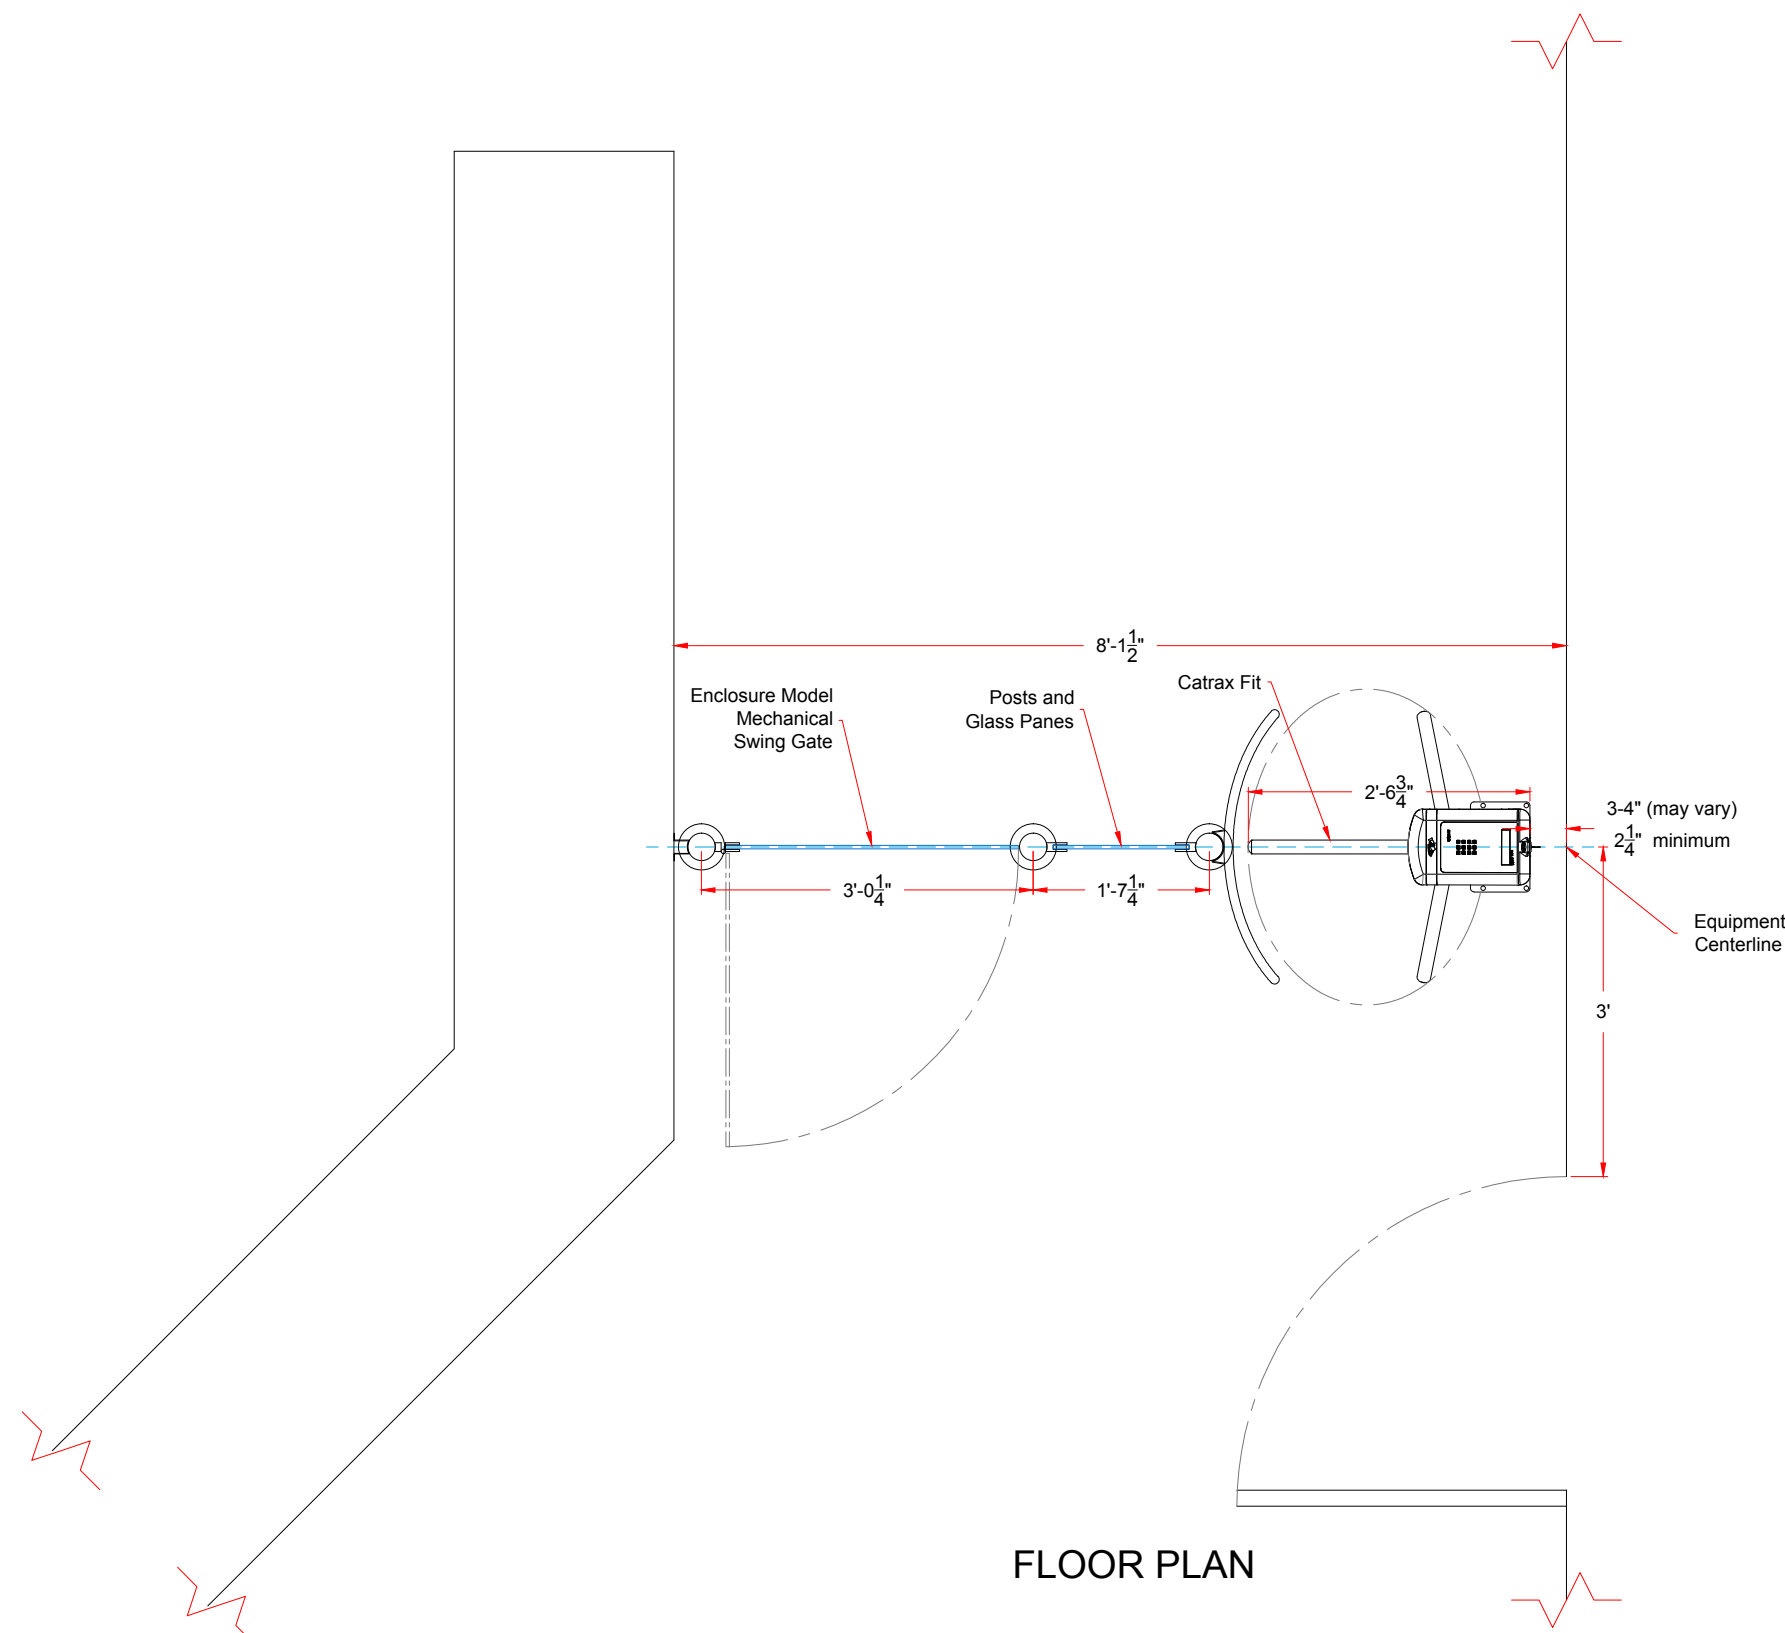

FLOOR PLAN

AUTHORIZED SIGNATURE: _____

DATE: ___ / ___ / ___

FIRST DRAWN	BY
12/16/16	CJC
REVISED	BY

www.TURNSTILES.us

8641 South Warhawk Rd. Conifer, CO 80433

Patrick McAllister Tel: 303-670-1099

Equipment Location Detail	
Beinecke - Catrax Fit, Enclosure Model Mechanical Swing Gate, Post & Panes	
DWG	121616
Beinecke - CATRAX SERIES ELD	
DATE	12 / 16 / 16
SCALE =	< >
SHEET - 1 OF 1	