


\* DIMENSIONS MAY VARY IN ACTUAL INSTALLATION - FIELD MEASUREMENT REQUIRED \*

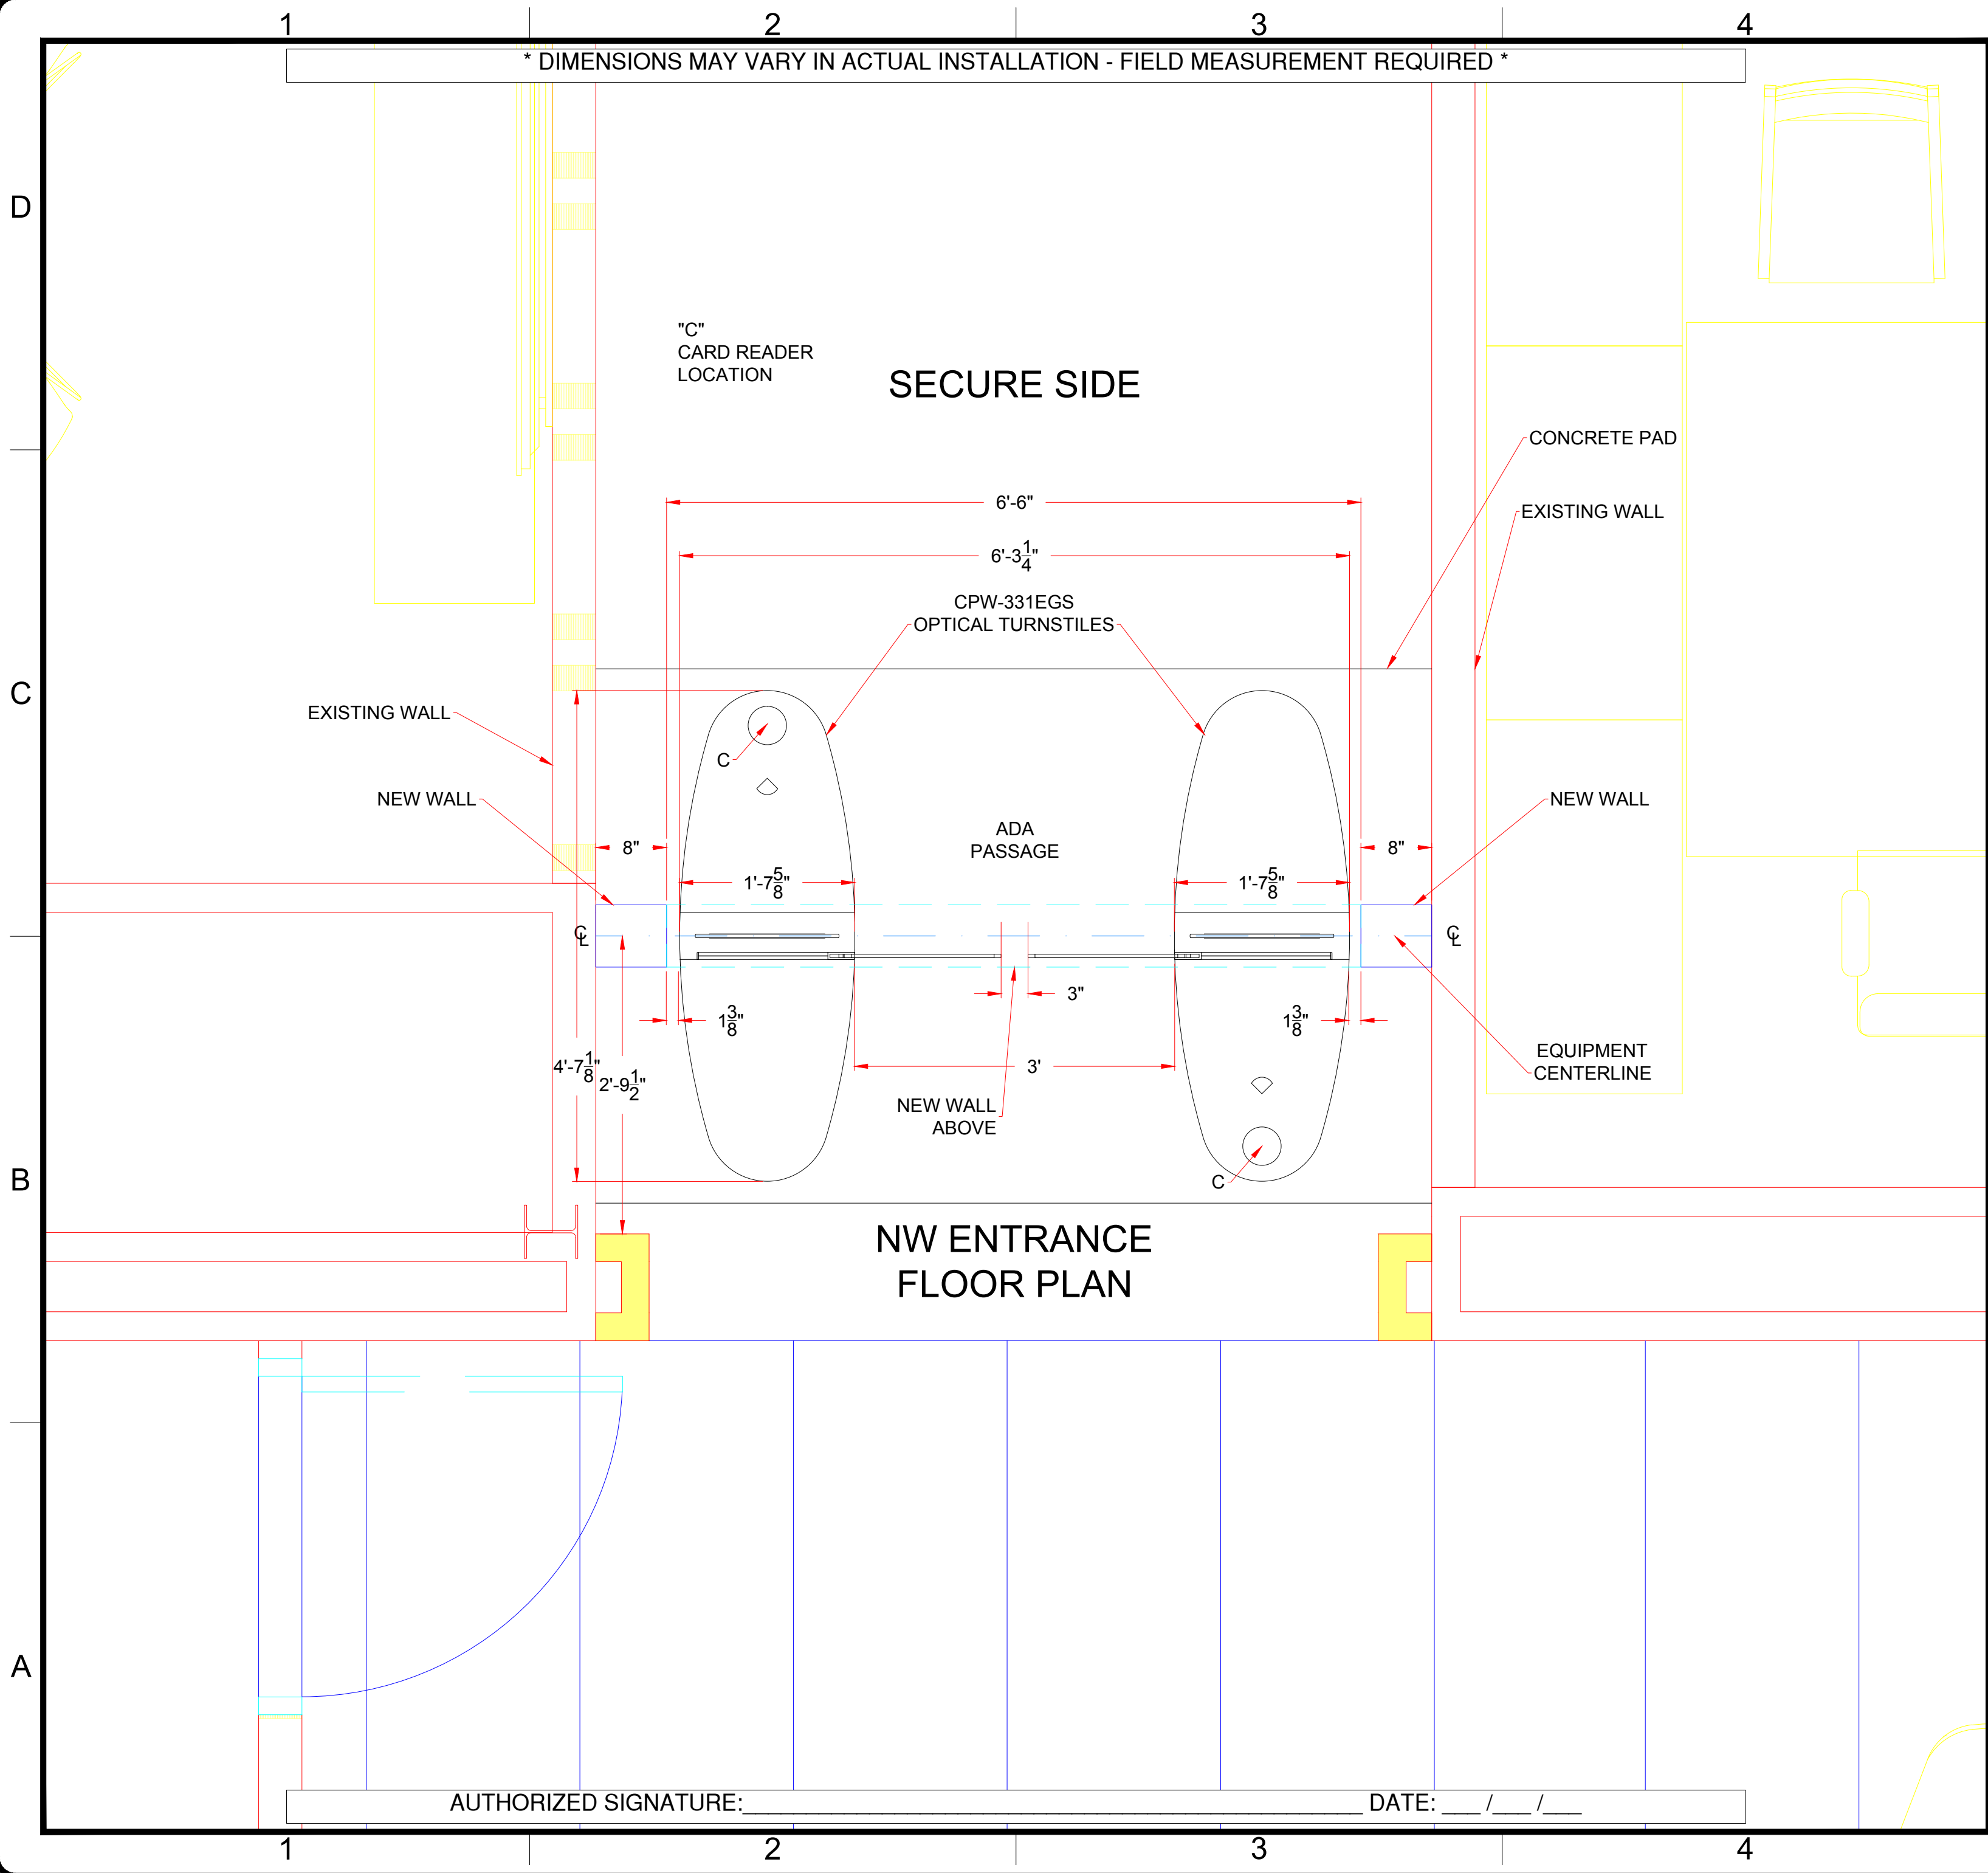

FIRST DRAWN	BY
04/12/16	CJC
REVISED	BY
01/25/17	CJC
03/23/17	CJC

**www.TURNSTILES.us**

**8641 South Warhawk Rd. Conifer, CO 80433**

**Patrick McAllister Tel: 303-670-1099**

Equipment Location Detail	
LOREAL CLARK, NJ CPW-331EGS	
DWG	032317 LOREAL CLARK, NJ ELD REV E
DATE	03 / 23 / 17
SCALE =	< >
SHEET - 1 OF 4	


AUTHORIZED SIGNATURE: \_\_\_\_\_

DATE: \_\_\_ / \_\_\_ / \_\_\_

\* DIMENSIONS MAY VARY IN ACTUAL INSTALLATION - FIELD MEASUREMENT REQUIRED \*

SE ENTRANCE  
FLOOR PLAN

SECURE SIDE

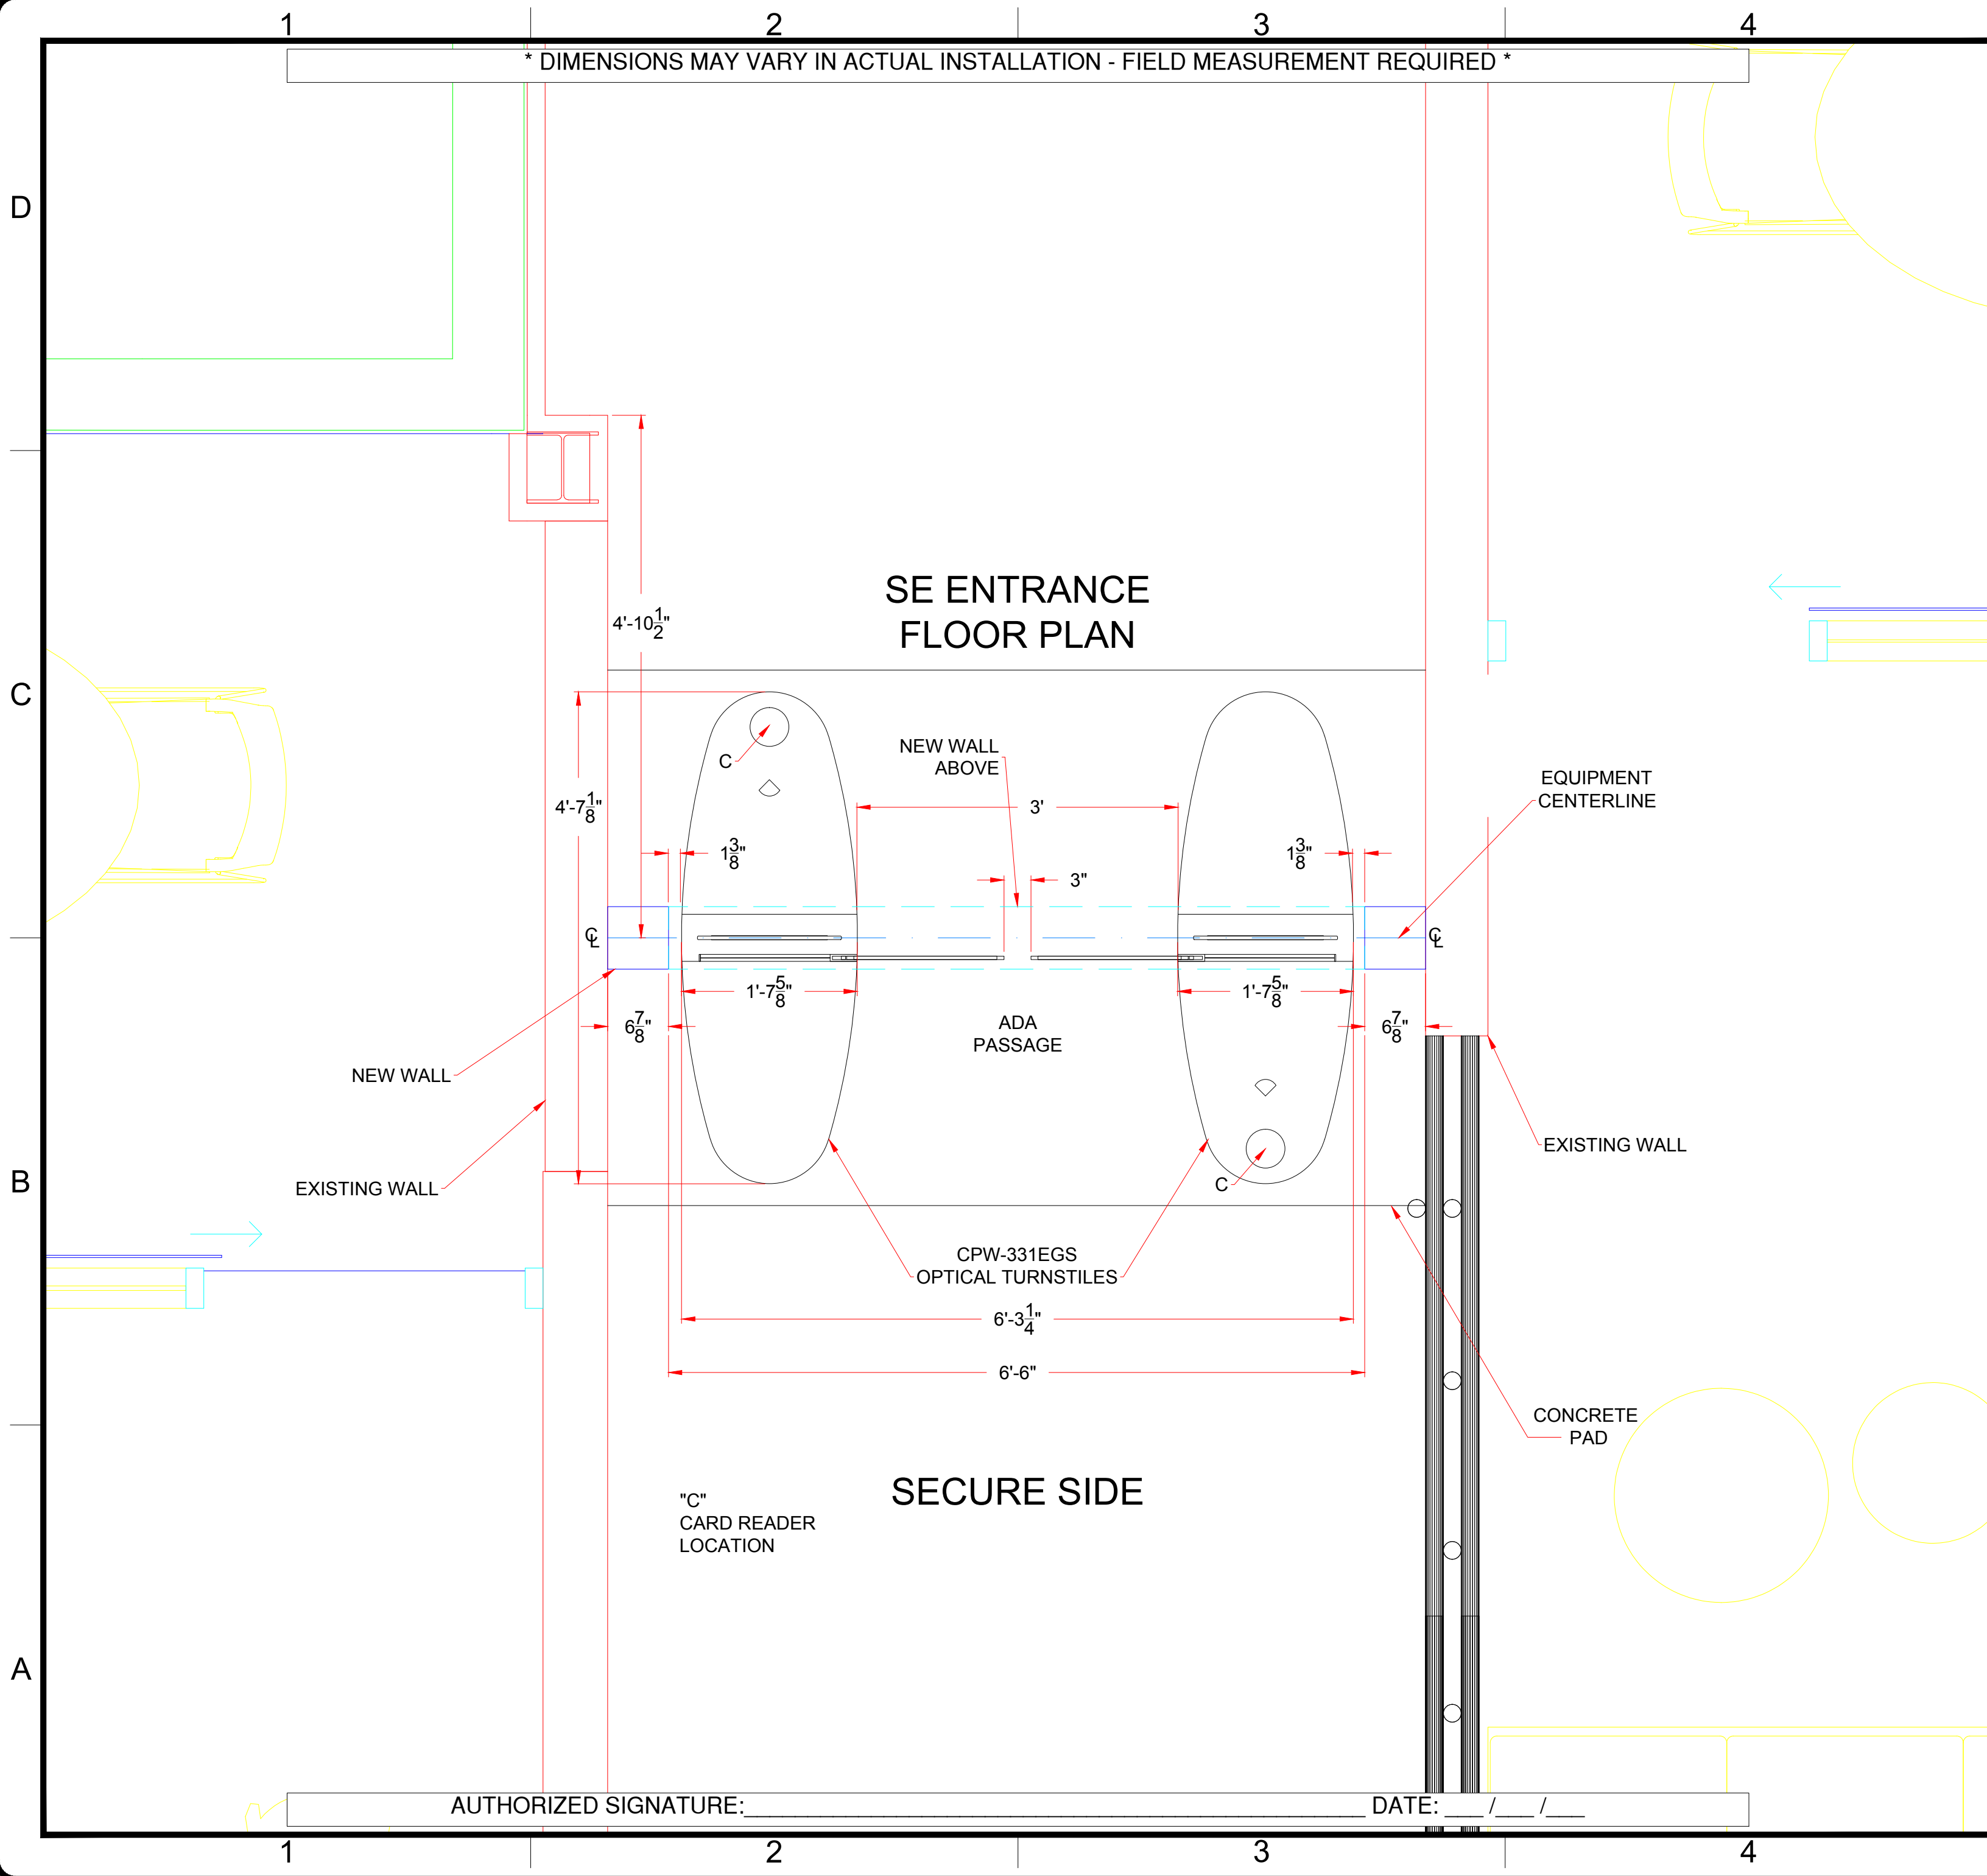


FIRST DRAWN	BY
04/12/16	CJC
REVISED	BY
01/25/17	CJC
03/23/17	CJC

**www.TURNSTILES.us**  
 8641 South Warhawk Rd. Conifer, CO 80433  
 Patrick McAllister Tel: 303-670-1099

Equipment Location Detail	
LOREAL CLARK, NJ CPW-331EGS	
DWG	032317 LOREAL CLARK, NJ ELD REV E
DATE	03 / 23 / 17
SCALE =	< >
SHEET - 2 OF 4	

AUTHORIZED SIGNATURE: \_\_\_\_\_ DATE: \_\_\_/\_\_\_/\_\_\_

\* DIMENSIONS MAY VARY IN ACTUAL INSTALLATION - FIELD MEASUREMENT REQUIRED \*

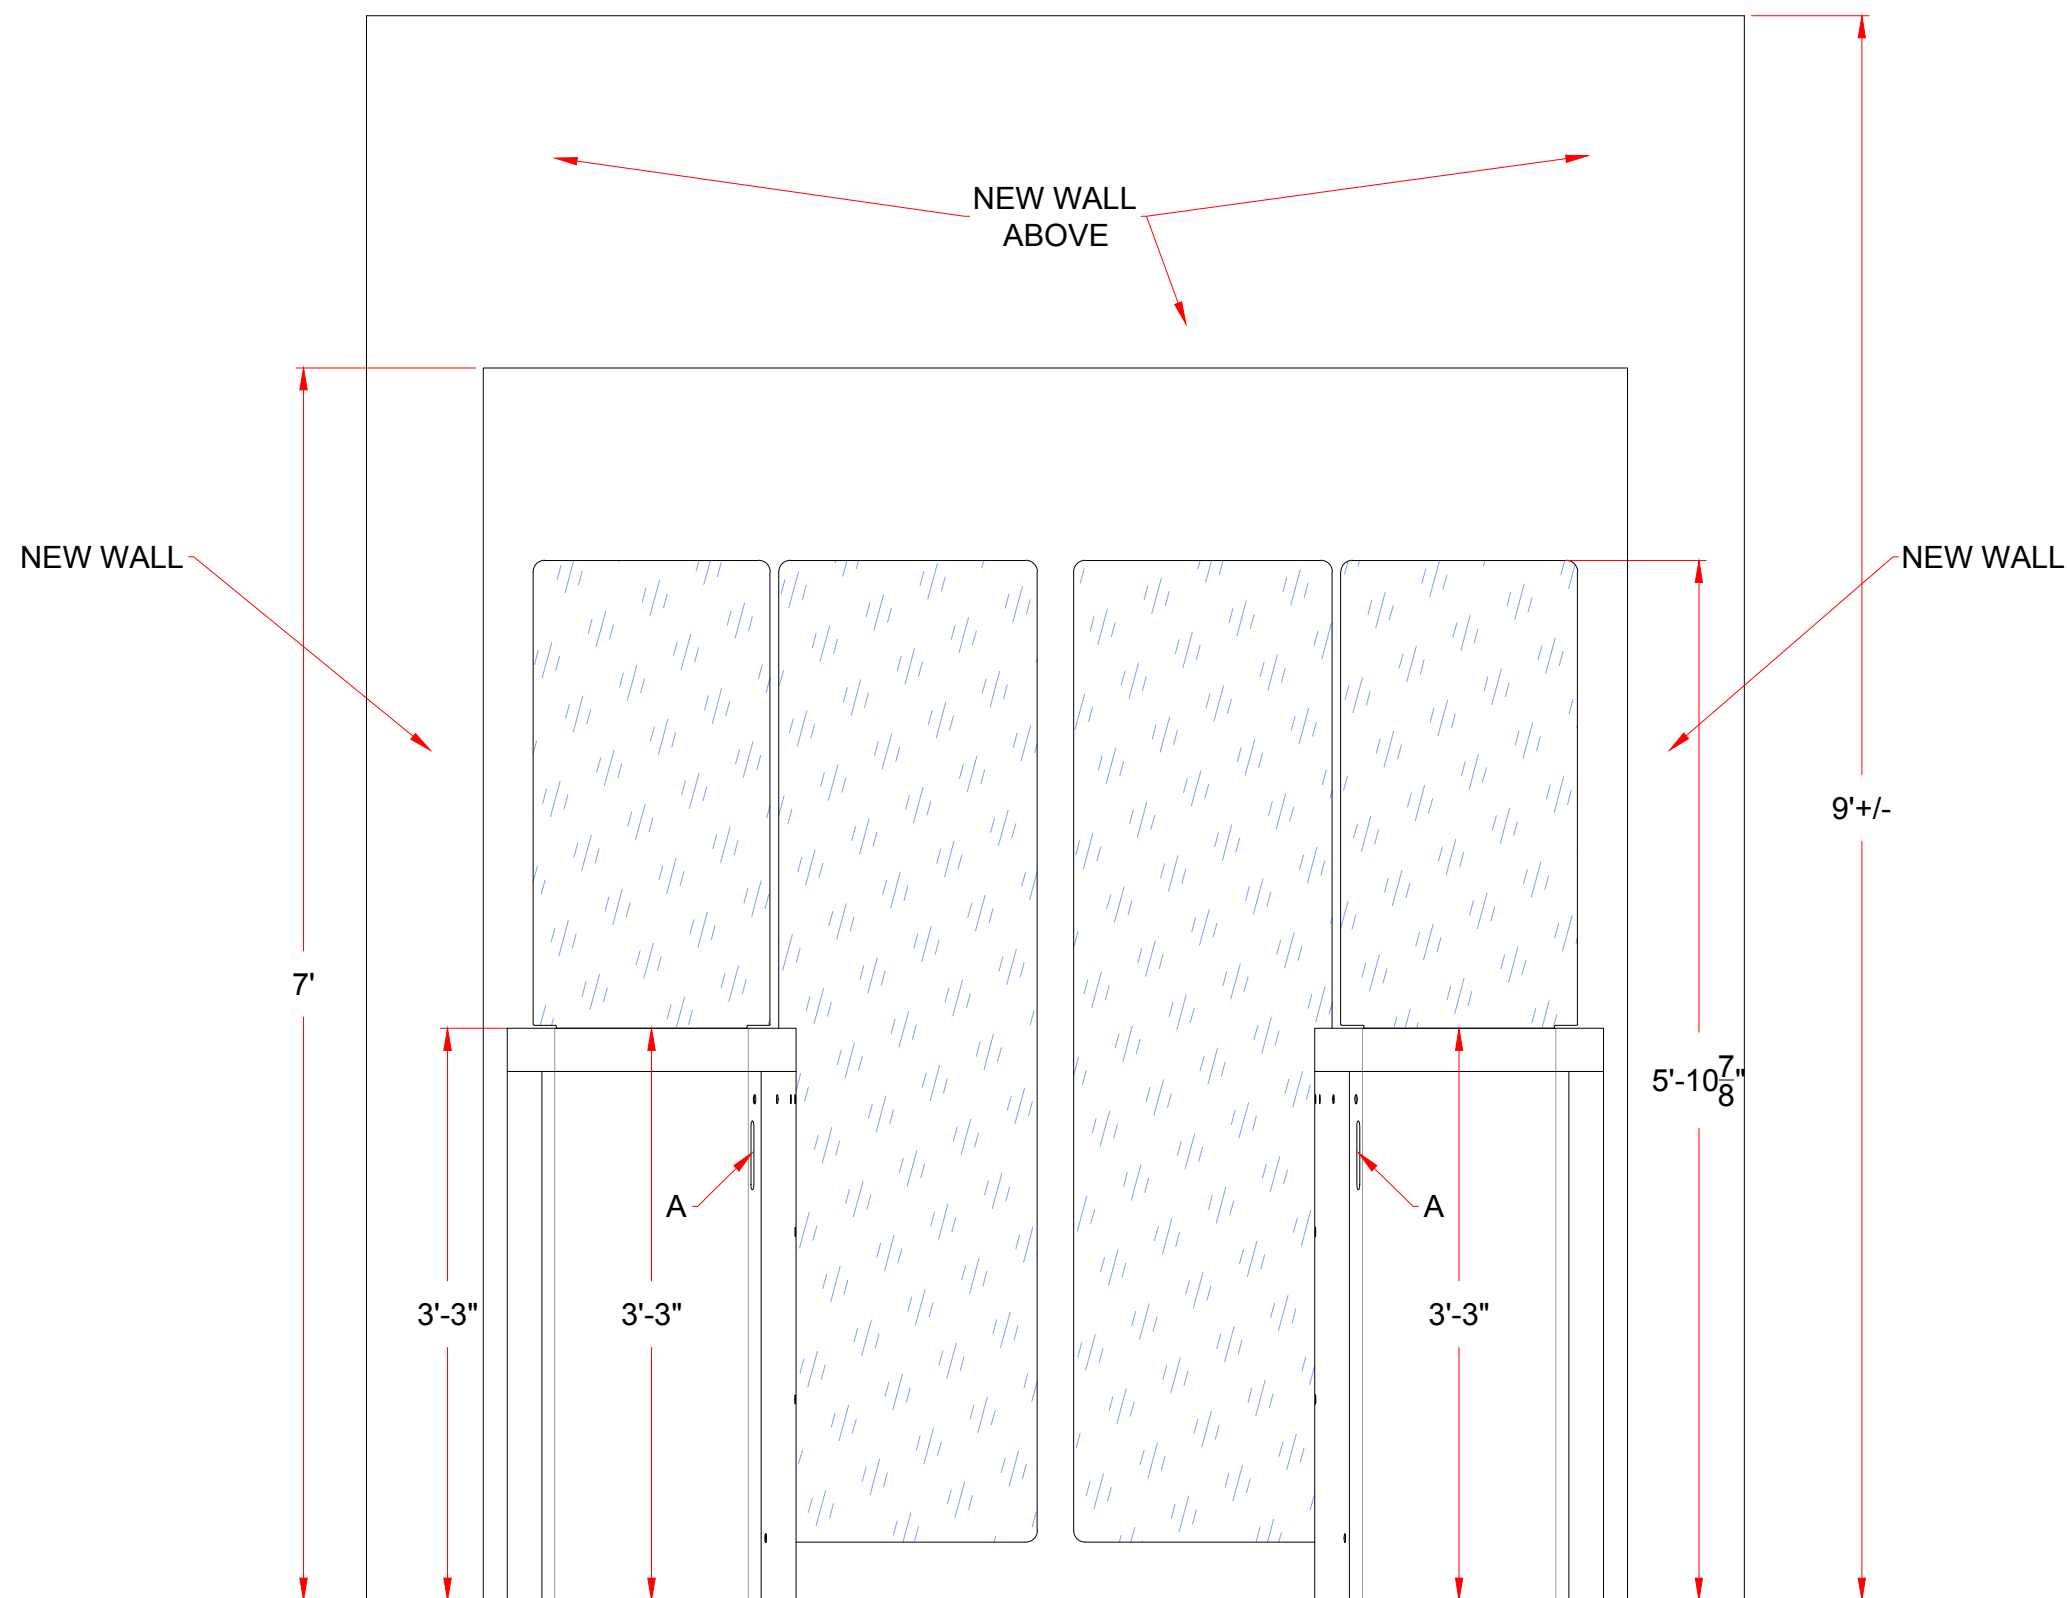

ELEVATION  
NW ENTRANCE  
UN-SECURE SIDE  
(exterior)

"A"  
LANE STATUS  
INDICATOR


AUTHORIZED SIGNATURE: \_\_\_\_\_ DATE: \_\_\_ / \_\_\_ / \_\_\_

FIRST DRAWN	BY
04/12/16	CJC
REVISED	BY
01/25/17	CJC
03/23/17	CJC

**www.TURNSTILES.us**  
**8641 South Warhawk Rd. Conifer, CO 80433**  
**Patrick McAllister Tel: 303-670-1099**

Equipment Location Detail	
LOREAL CLARK, NJ CPW-331EGS	
DWG	032317 LOREAL CLARK, NJ ELD REV E
DATE	03 / 23 / 17
SCALE =	< >
SHEET - 3 OF 4	

\* DIMENSIONS MAY VARY IN ACTUAL INSTALLATION - FIELD MEASUREMENT REQUIRED \*

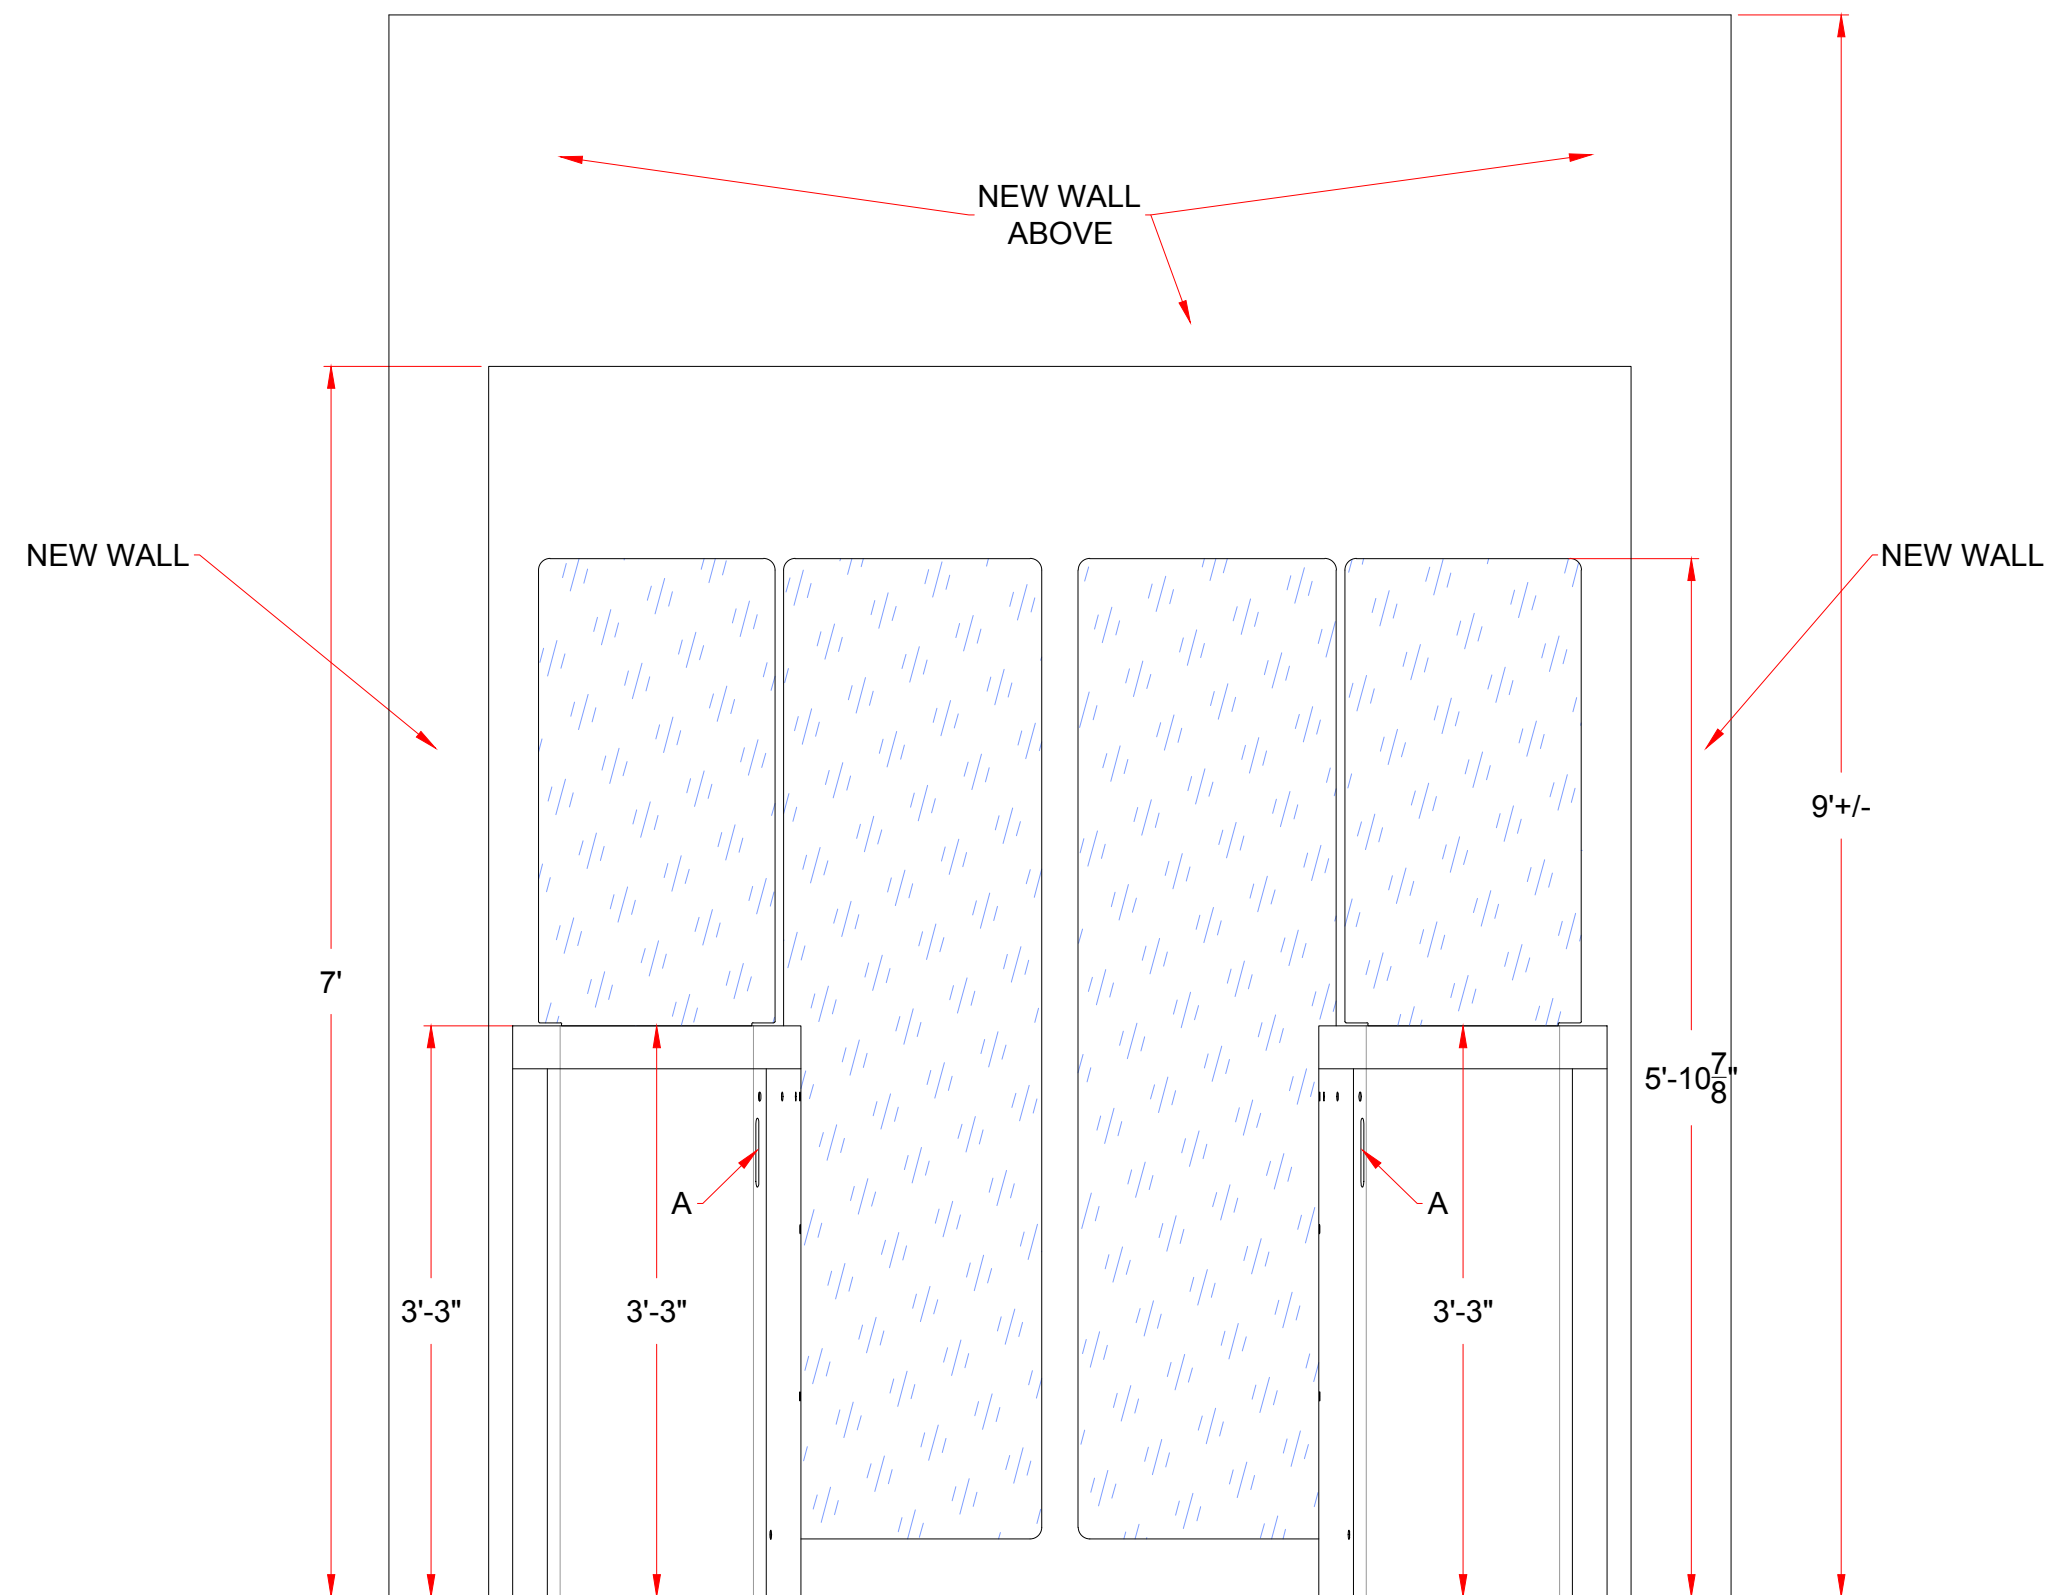

ELEVATION  
SE ENTRANCE  
UN-SECURE SIDE  
(exterior)

"A"  
LANE STATUS  
INDICATOR

AUTHORIZED SIGNATURE: \_\_\_\_\_

DATE: \_\_\_ / \_\_\_ / \_\_\_

FIRST DRAWN	BY
04/12/16	CJC
REVISED	BY
01/25/17	CJC
03/23/17	CJC

**www.TURNSTILES.us**  
**8641 South Warhawk Rd. Conifer, CO 80433**  
**Patrick McAllister Tel: 303-670-1099**

Equipment Location Detail	
LOREAL CLARK, NJ CPW-331EGS	
DWG	032317 LOREAL CLARK, NJ ELD REV E
DATE	03 / 23 / 17
SCALE =	< >
SHEET - 4 OF 4	