
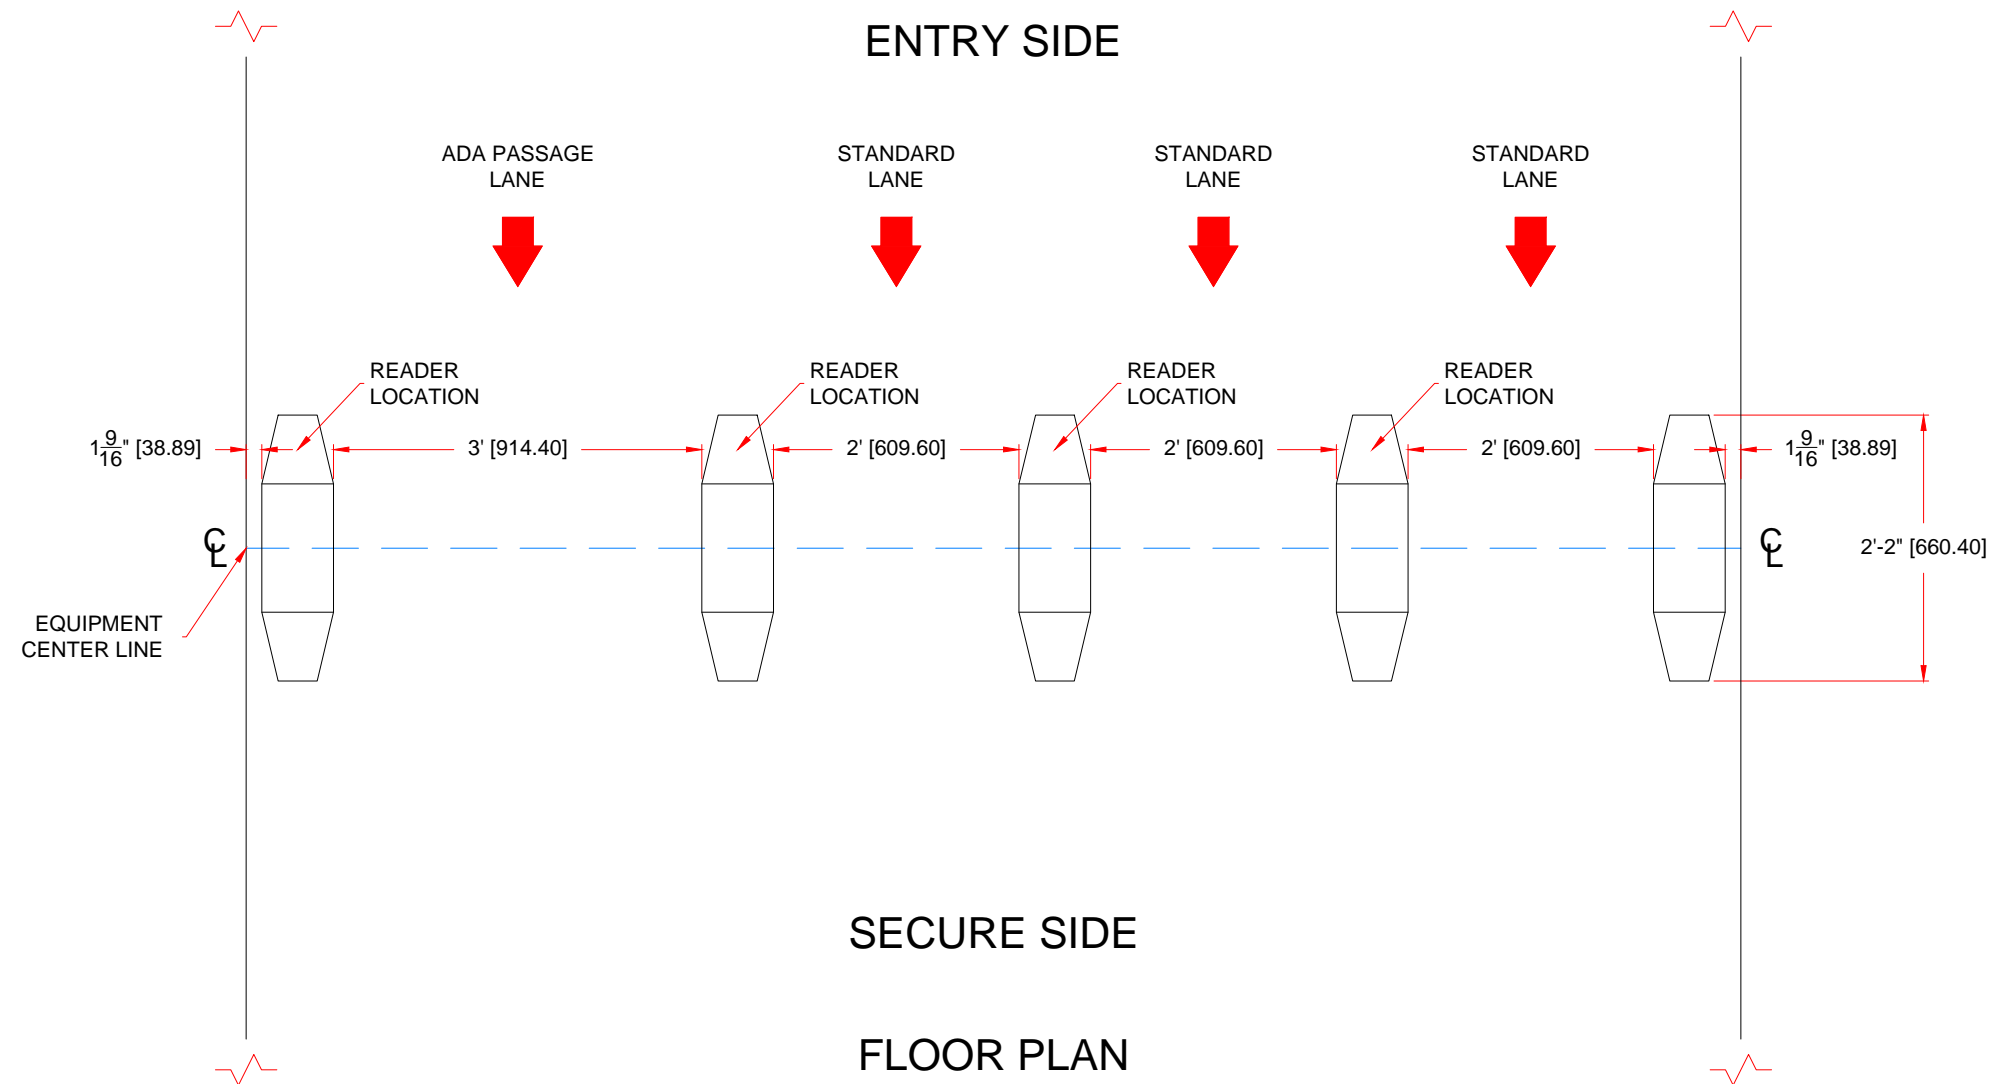


* DIMENSIONS MAY VARY IN ACTUAL INSTALLATION - FABRICATION CHANGES RESERVED *

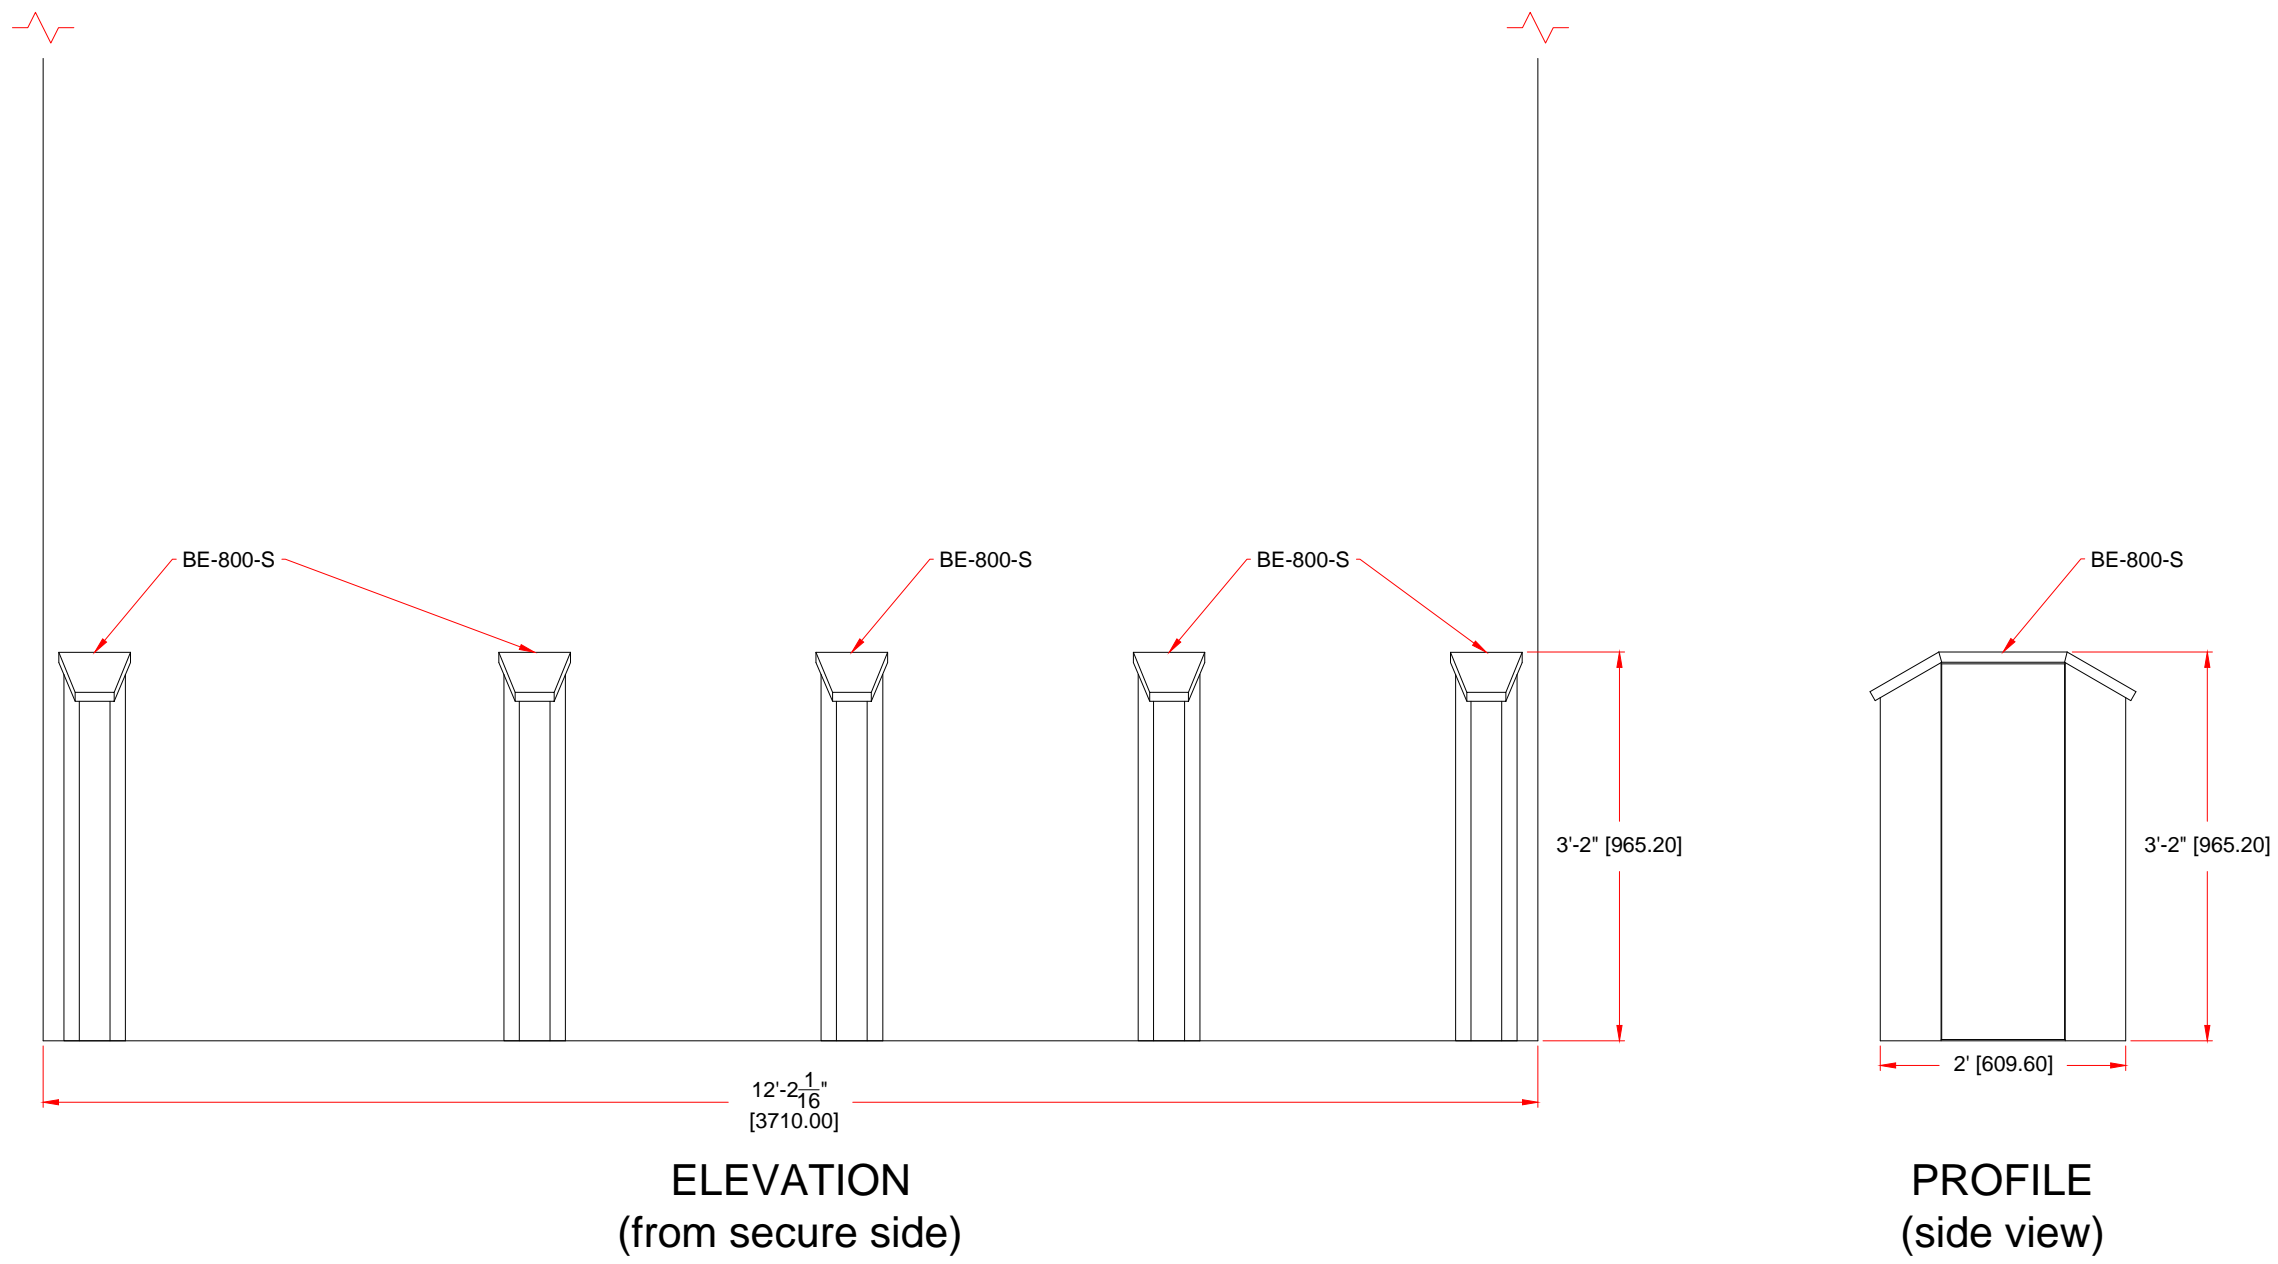

AUTHORIZED SIGNATURE: _____ DATE: ___ / ___ / ___

FIRST DRAWN	BY
07/06/17	CJC
REVISED	BY

www.TURNSTILES.us

8641 South Warhawk Rd. Conifer, CO 80433

Patrick McAllister Tel: 303-670-1099

Equipment Location Detail	
Universidad De Las Californias I. BE-800-S Series 1 ADA Lane - 3 Standard Lanes	
DWG	070617 UDCI ELD
DATE	07 / 06 / 17
SCALE =	< >
SHEET - 1 OF 1	