




\* DIMENSIONS MAY VARY IN ACTUAL INSTALLATION - FABRICATION CHANGES RESERVED \*

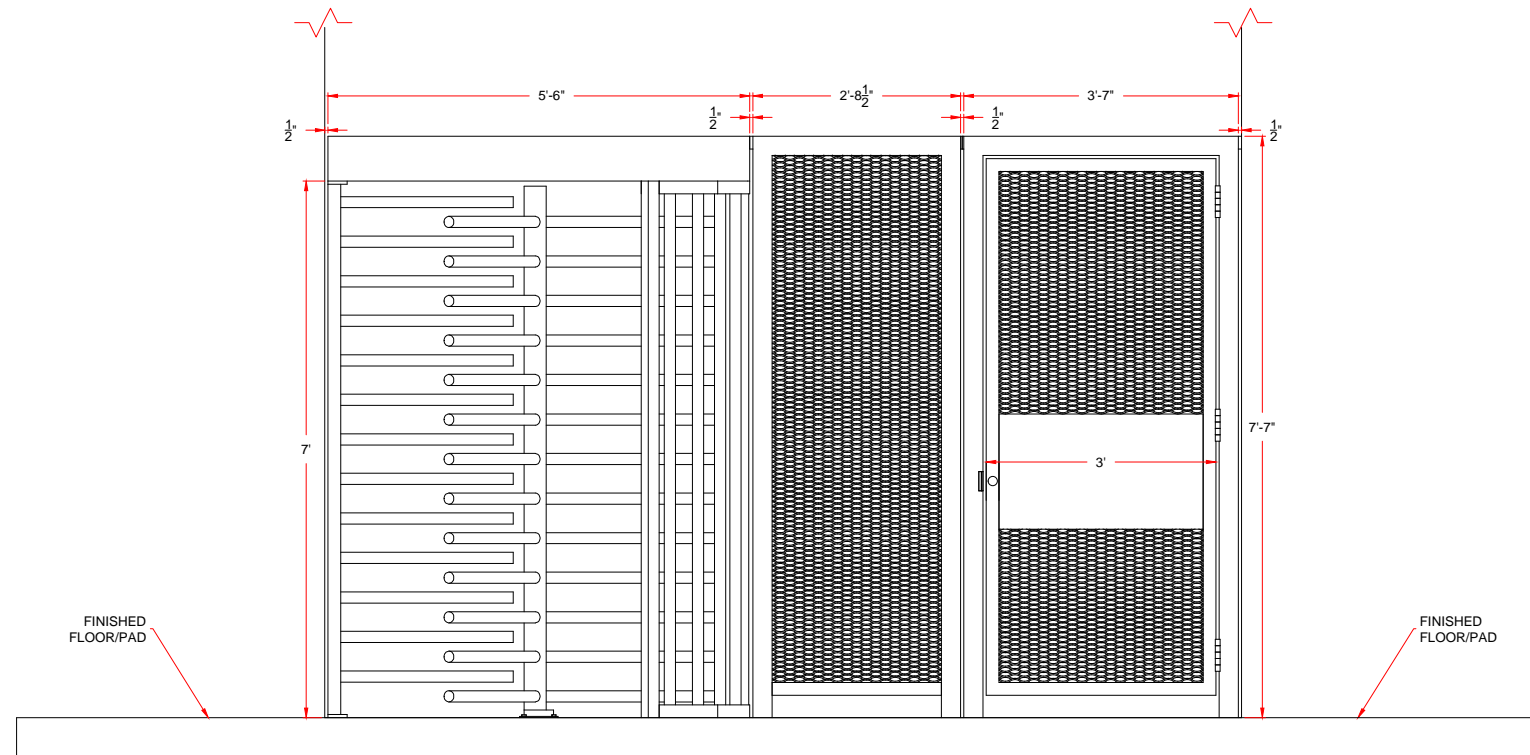

ELEVATION  
(entrance side typ.)

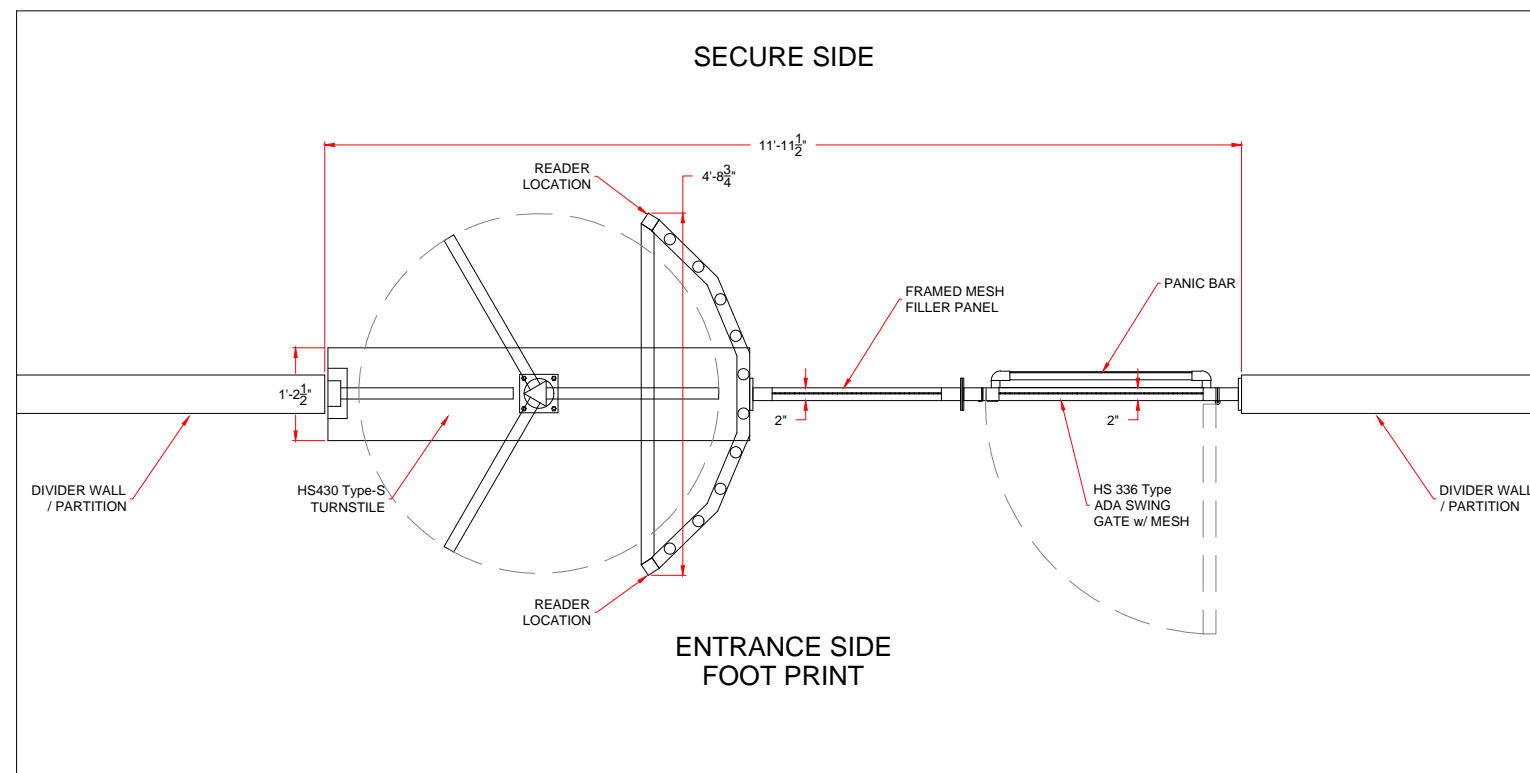

ENTRANCE SIDE  
FOOT PRINT

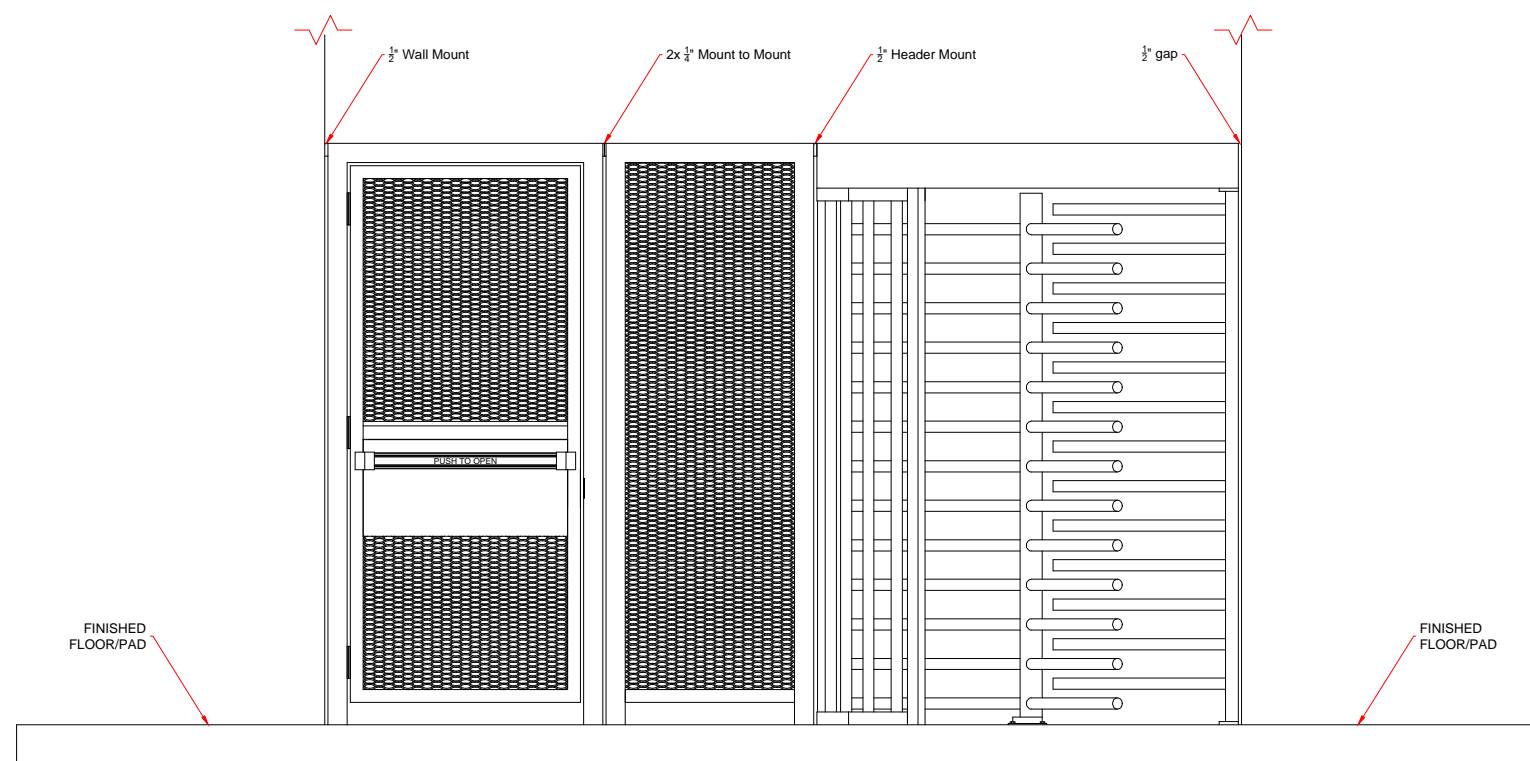

ELEVATION  
(secure side typ.)

AUTHORIZED SIGNATURE: \_\_\_\_\_ DATE: \_\_\_ / \_\_\_ / \_\_\_

FIRST DRAWN	BY
07/18/17	CJC
REVISED	BY
07/24/17	CJC
07/27/17	CJC

**www.TURNSTILES.us**  
 8641 South Warhawk Rd. Conifer, CO 80433  
 Patrick McAllister Tel: 303-670-1099

Equipment Location Detail	
HS430 TYPE FULL HEIGHT SINGLE TURNSTILE, HS336 TYPE ADA SWING GATE w/ MESH & MESH FILL PANEL	
DWG	072717
ALLIED GARAGE DOOR ELD REV B	
DATE	07 / 27 / 17
SCALE =	< >
SHEET - 1 OF 1	