



\* DIMENSIONS MAY VARY IN ACTUAL INSTALLATION - FIELD MAY BE MEASUREMENT REQUIRED \*

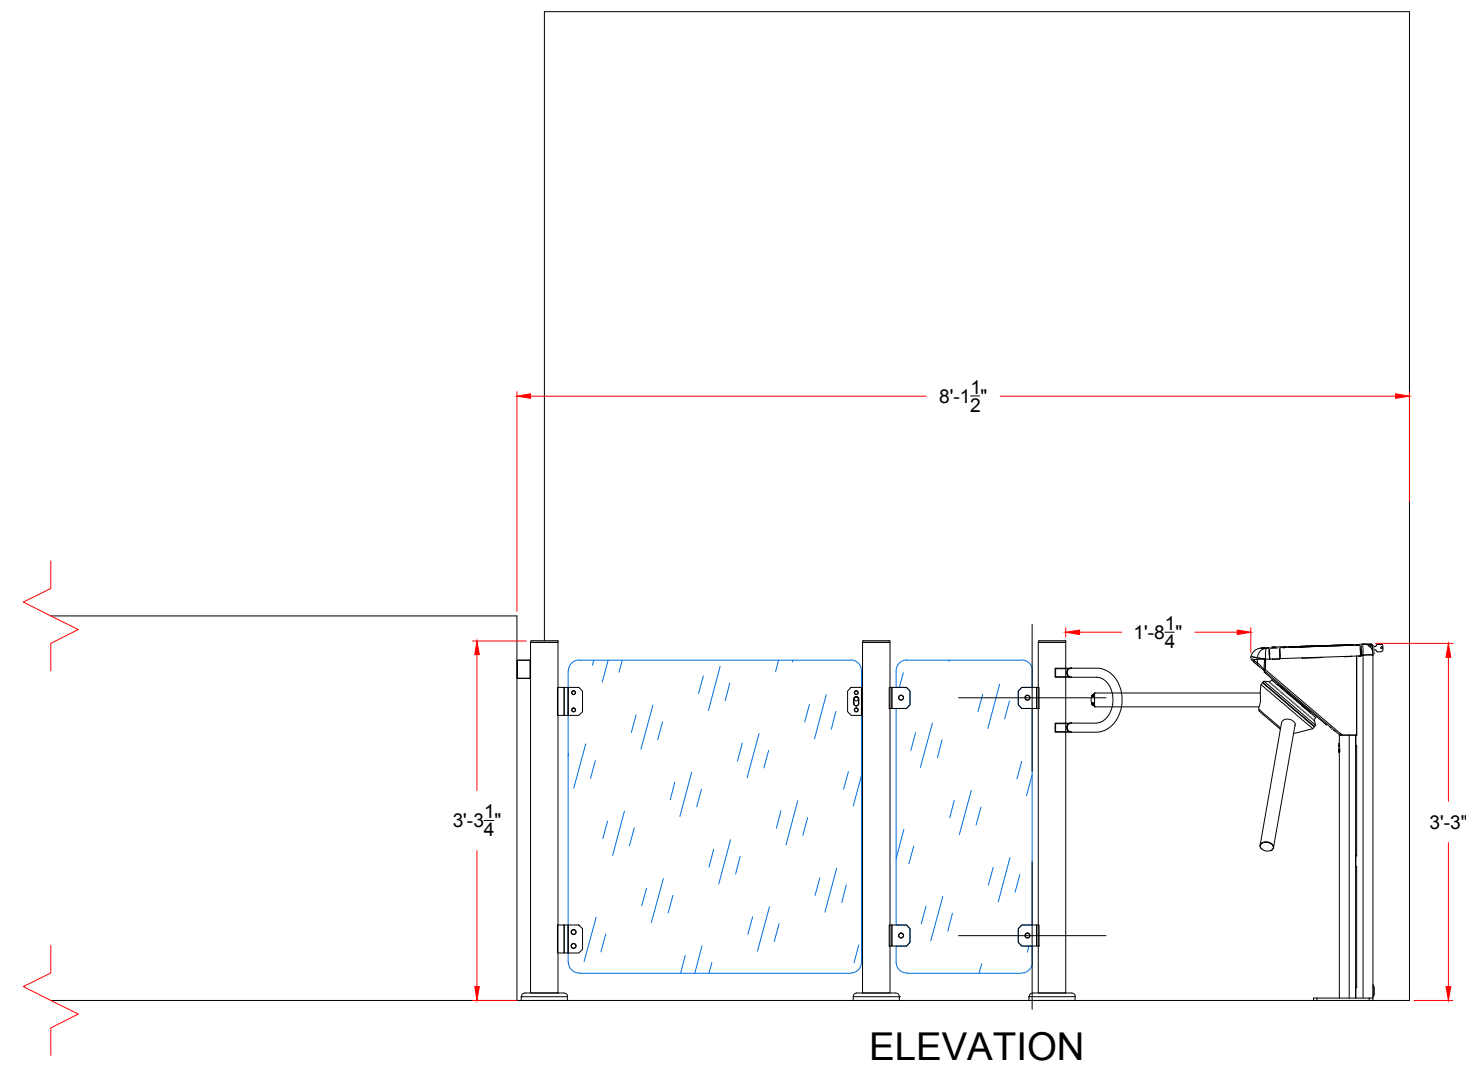

ELEVATION

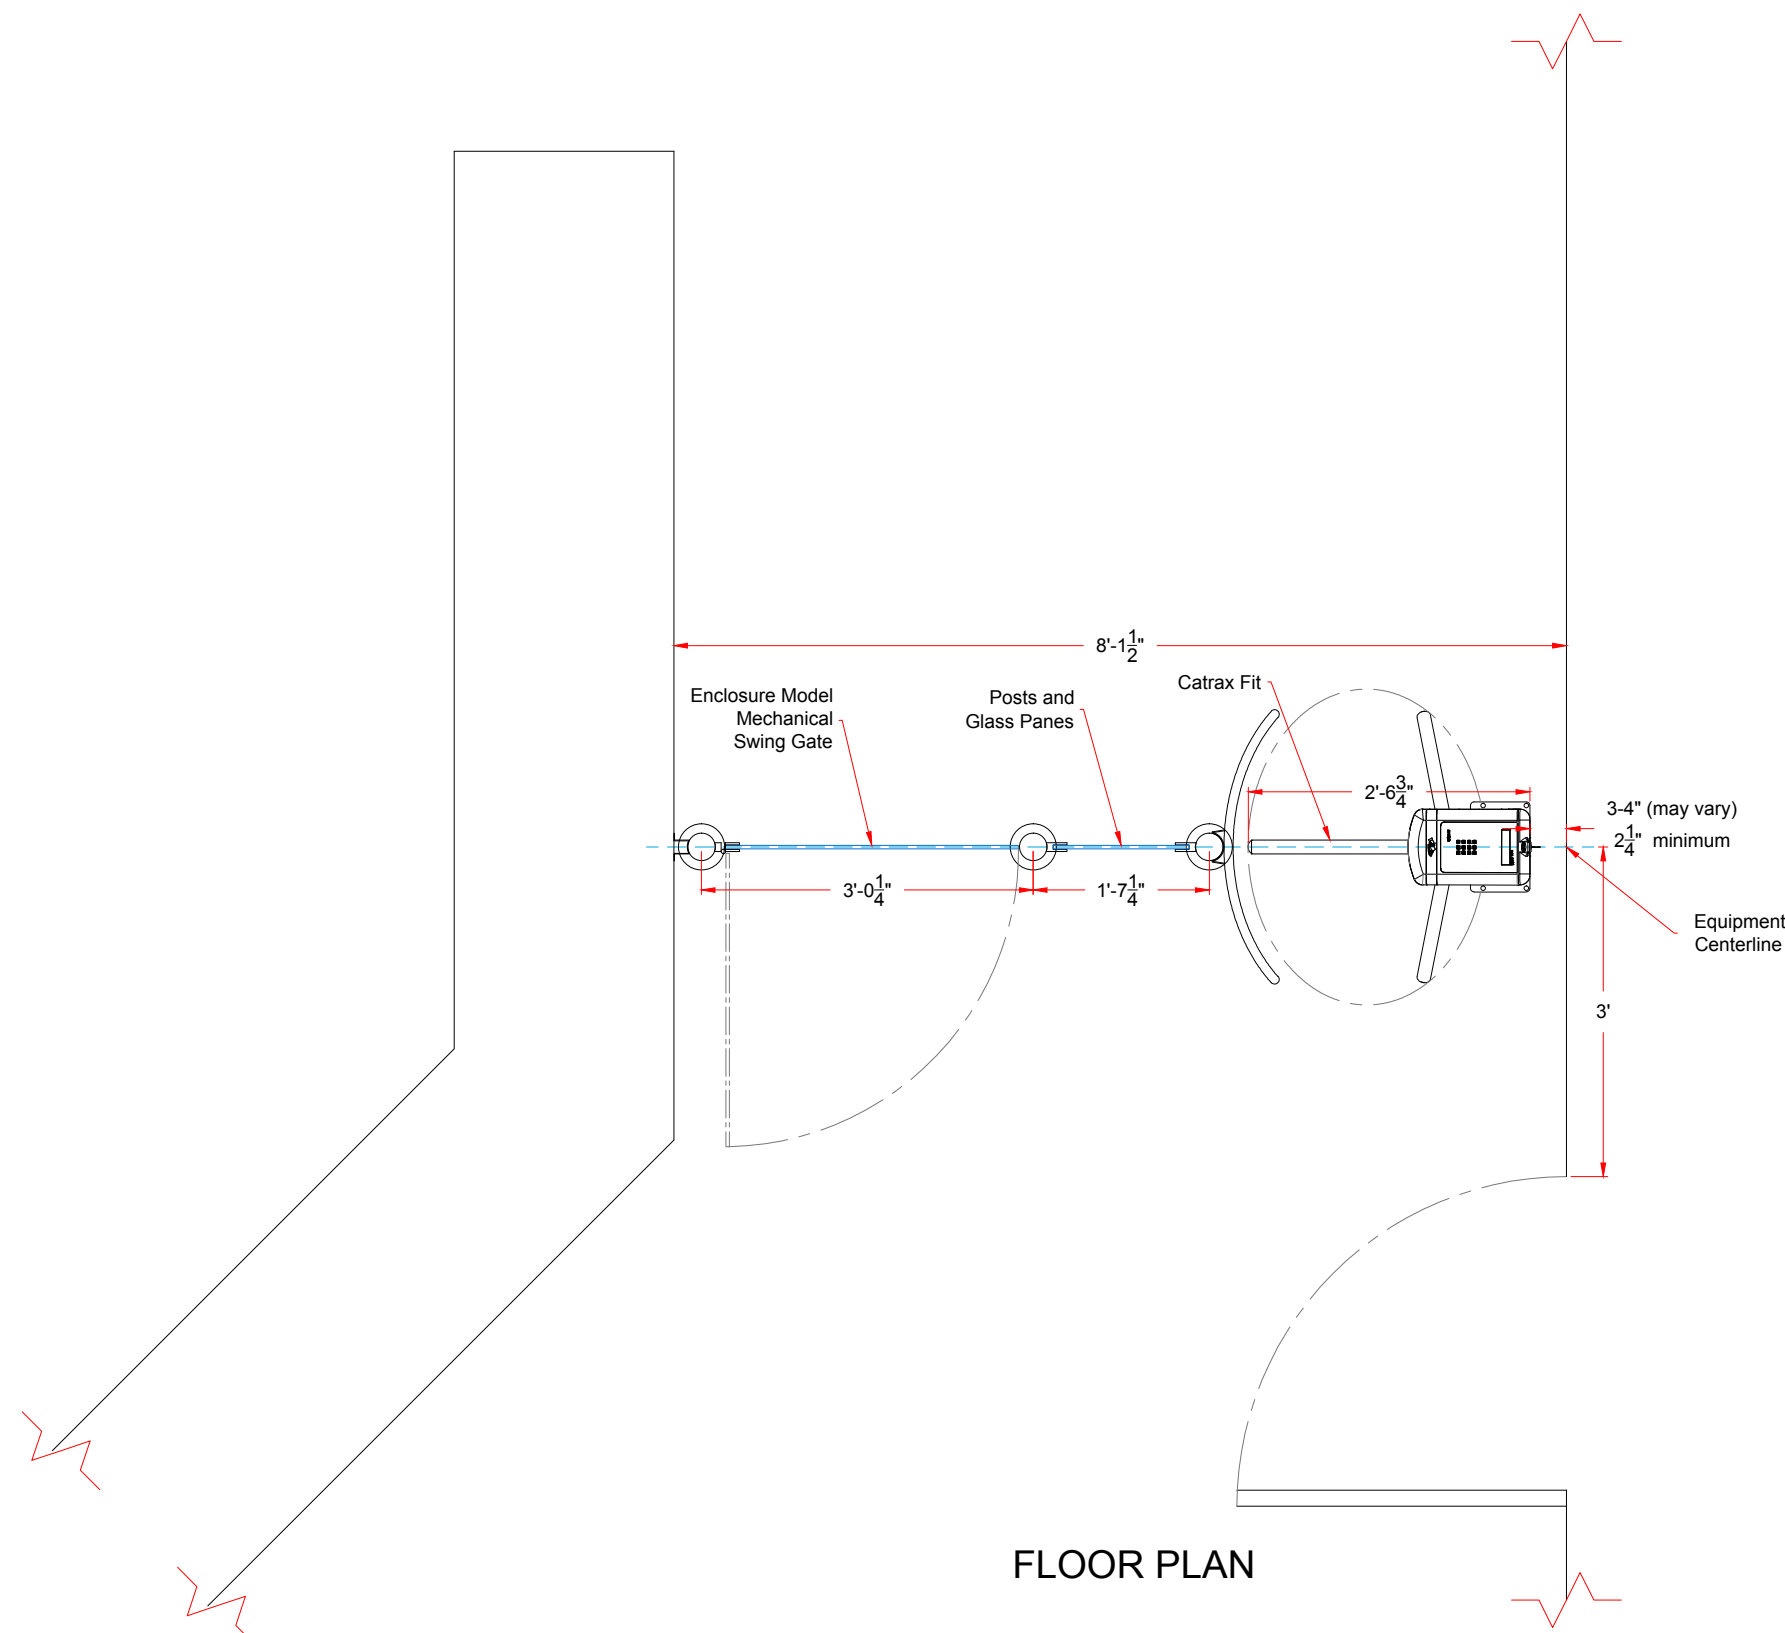

FLOOR PLAN

AUTHORIZED SIGNATURE: \_\_\_\_\_

DATE: \_\_\_\_ / \_\_\_\_ / \_\_\_\_

FIRST DRAWN	BY
12/16/16	CJC
REVISED	BY

**www.TURNSTILES.us**  
**8641 South Warhawk Rd. Conifer, CO 80433**  
**Patrick McAllister Tel: 303-670-1099**

Equipment Location Detail	
Beinecke - Catrax Fit, Enclosure Model Mechanical Swing Gate, Post & Panes	
DWG	121616
Beinecke - CATRAX SERIES ELD	
DATE	12 / 16 / 16
SCALE =	< >
SHEET - 1 OF 1	