

* DIMENSIONS MAY VARY IN ACTUAL INSTALLATION - FABRICATION CHANGES RESERVED - FIELD MEASUREMENT MAY BE REQUIRED *


FIRST DRAWN	BY
09/08/17	CP
REVISED	BY
09/14/17	CJC

D

D

EXISTING WALL
FIELD MEASUREMENT
REQUIRED

EXISTING WALL
FIELD MEASUREMENT
REQUIRED

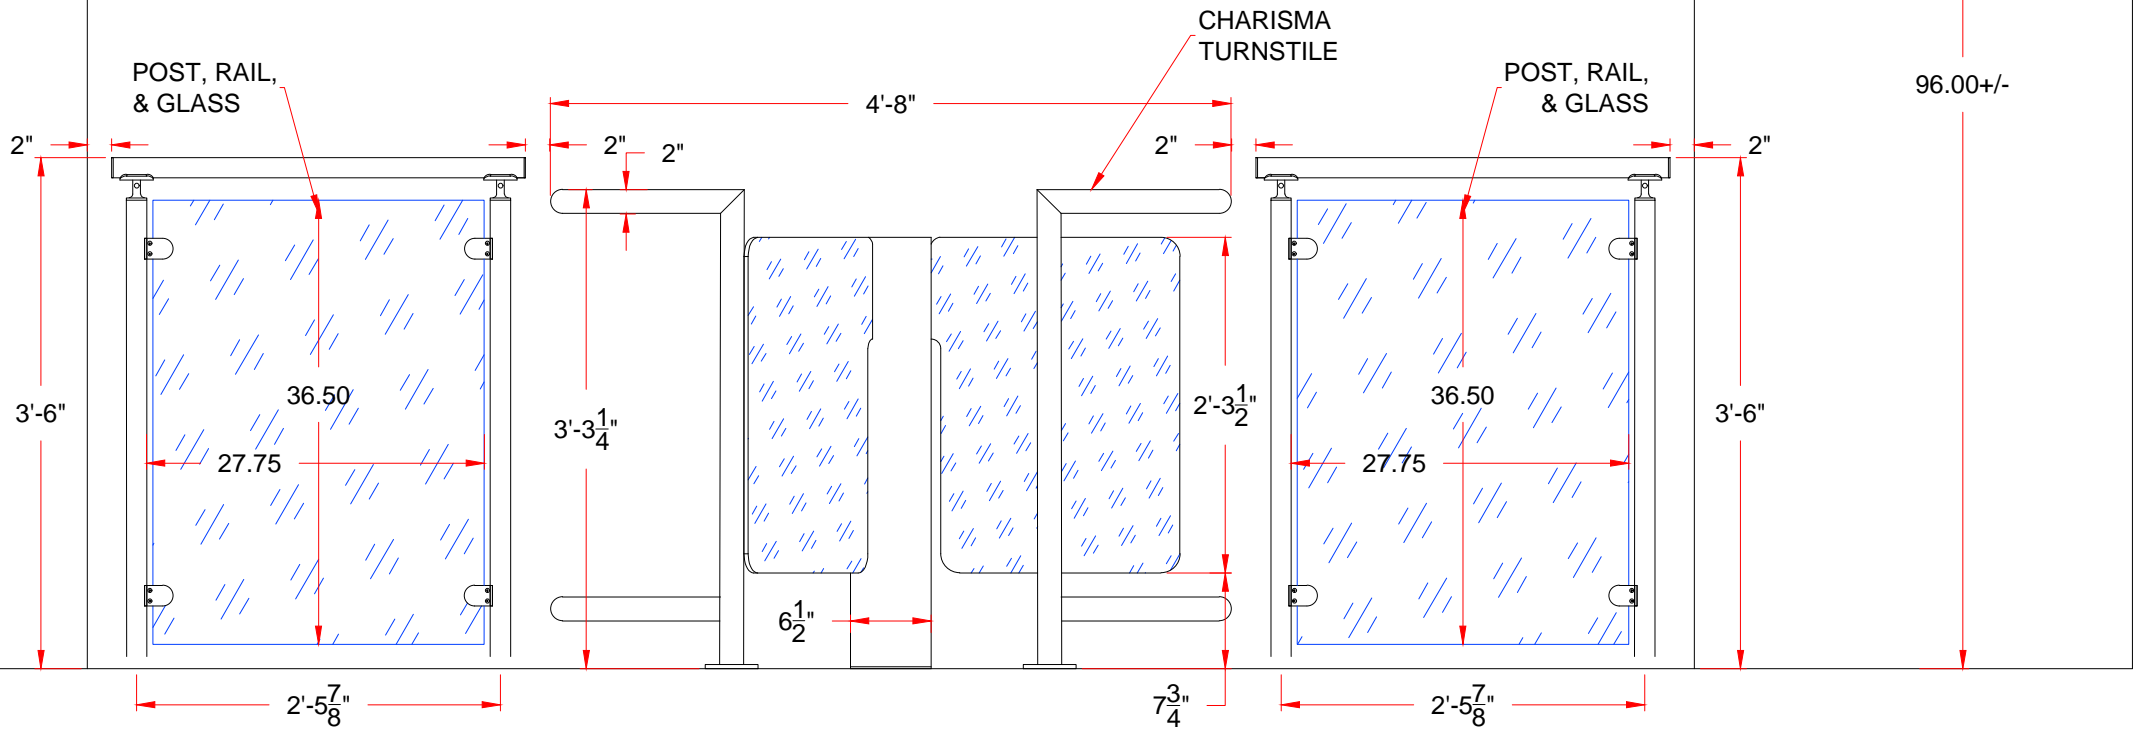


ELEVATION VIEW

C

C

B

B

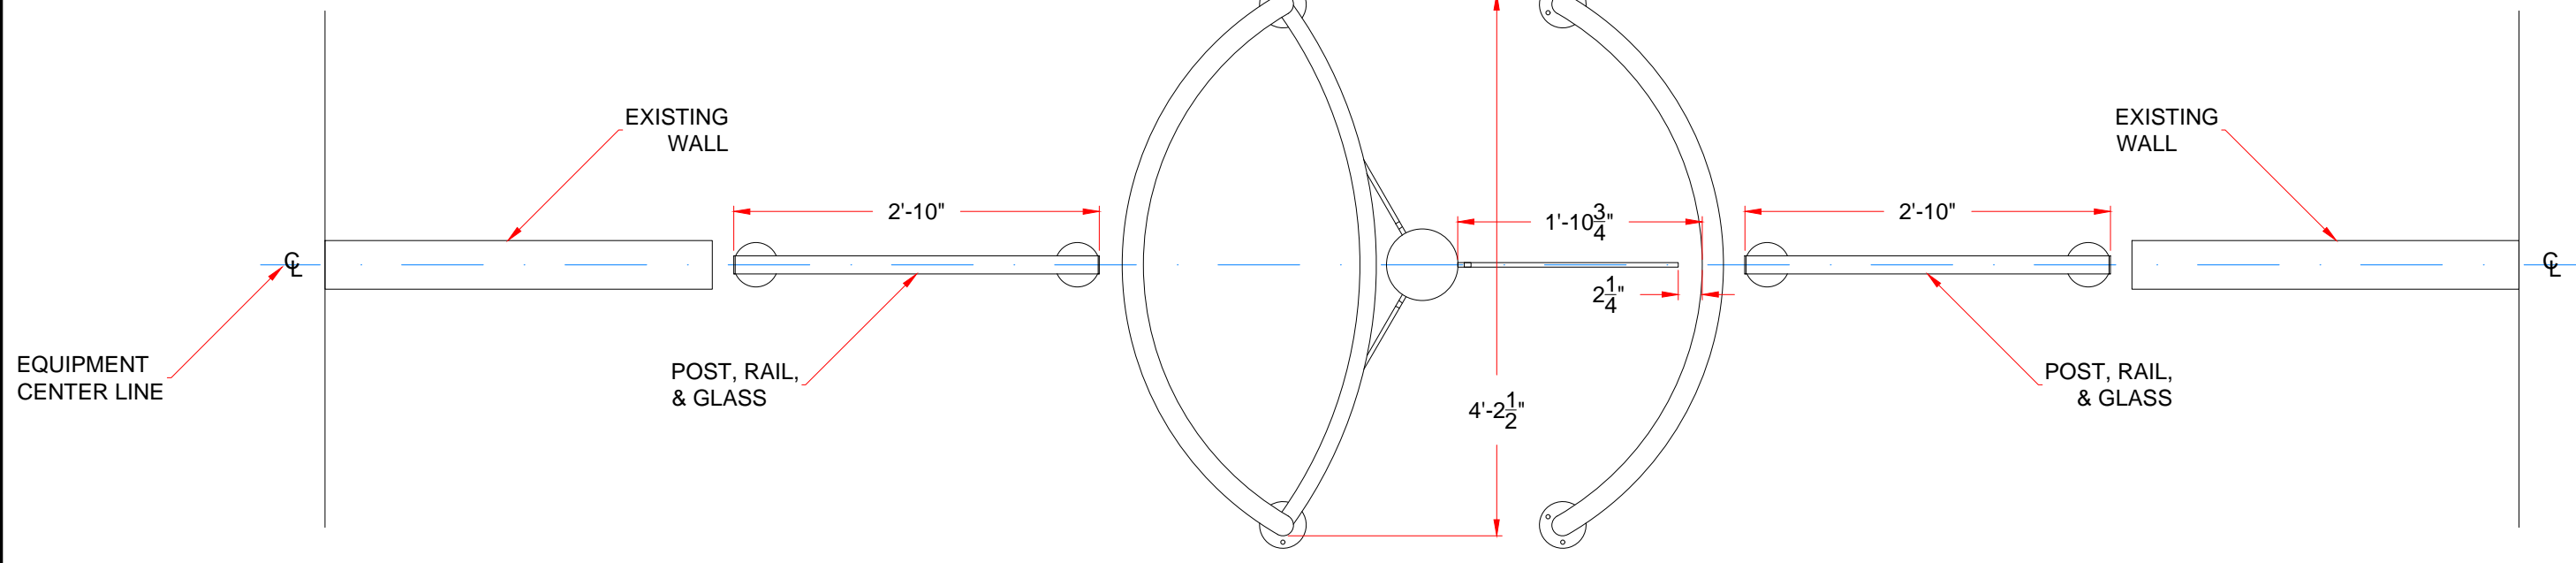

FLOOR PLAN

EQUIPMENT
CENTER LINE

POST, RAIL,
& GLASS

POST, RAIL,
& GLASS

A

A

AUTHORIZED SIGNATURE: _____ DATE: ___ / ___ / ___

www.TURNSTILES.us
 8641 South Warhawk Rd. Conifer, CO 80433
 Patrick McAllister Tel: 303-670-1099

Equipment Location Detail

Tate Coach
 John Galloway
 Charisma Turnstile

DWG 091417
 Tate Coach - John Galloway
 ELD

DATE 09 / 14 / 17

SCALE = < >

SHEET - 1 OF 1