

1 2 3 4


* DIMENSIONS MAY VARY IN ACTUAL INSTALLATION - FIELD MEASUREMENT REQUIRED *

SECURE SIDE

EXISTING WALL ABOVE WINDOWS AND DOORS THAT WILL BE REMOVED

D

D

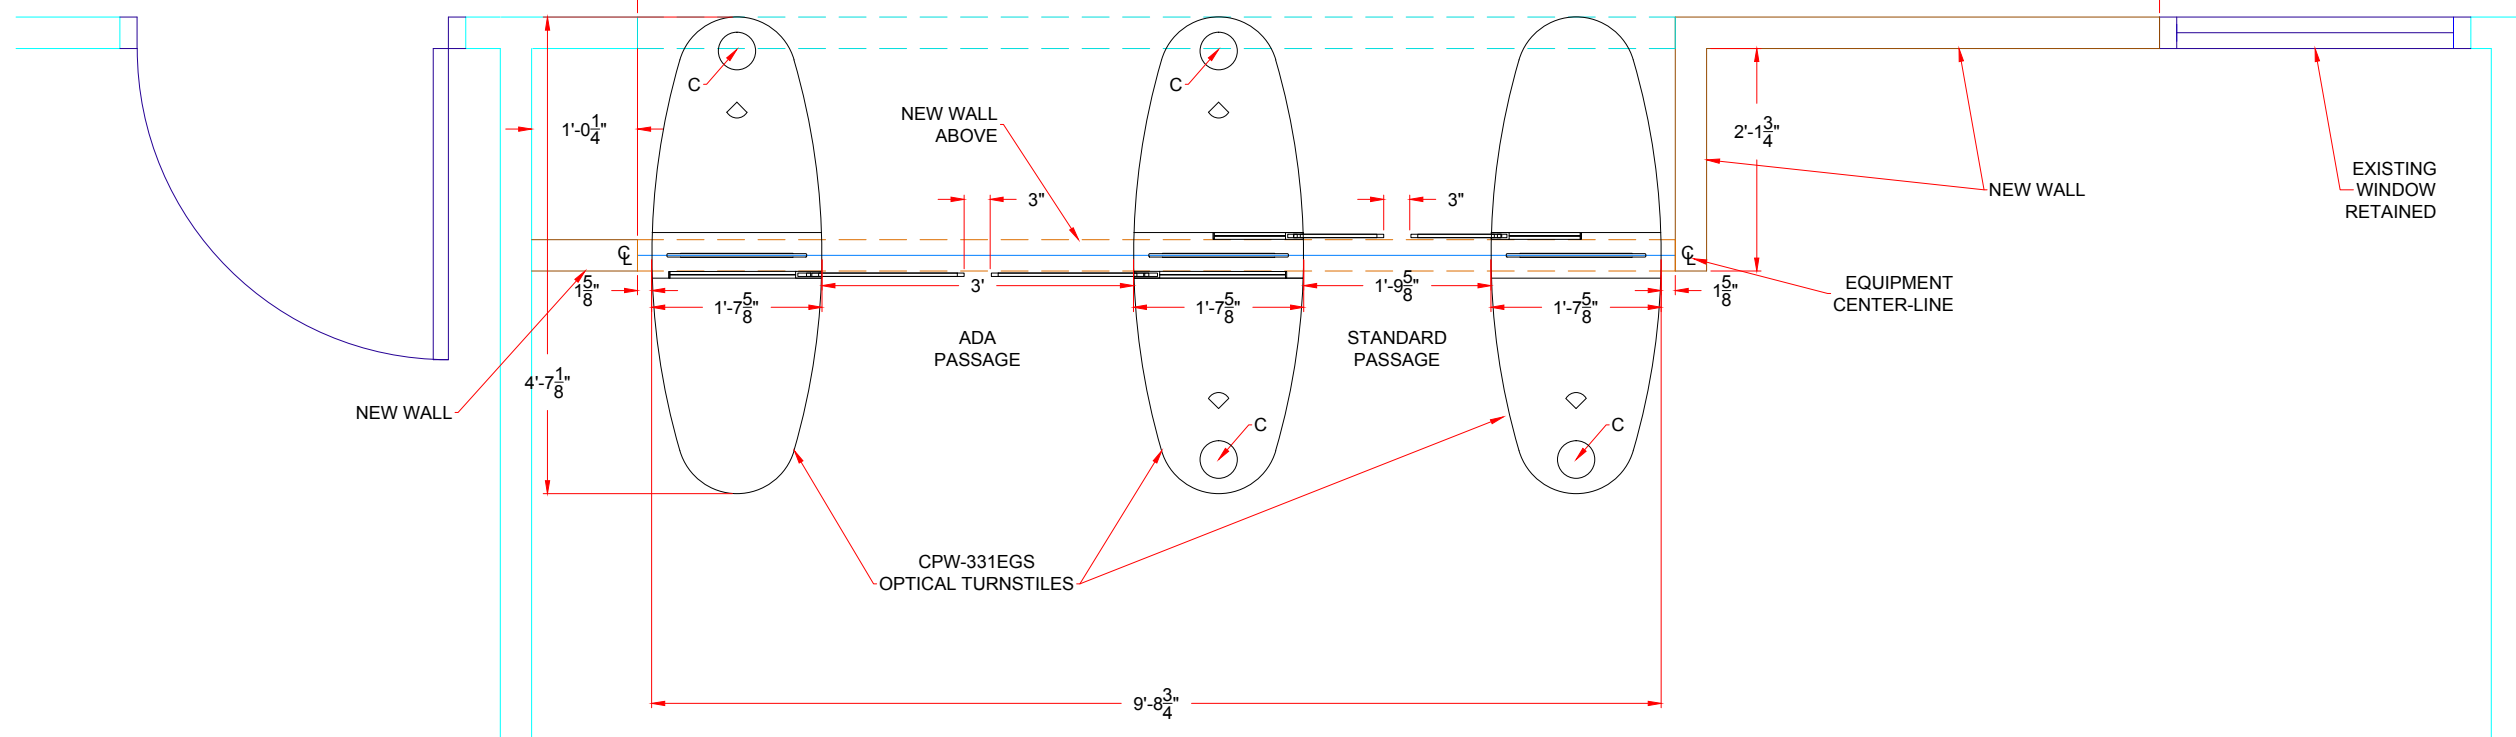

FLOOR PLAN

LOBBY

C

C

B

B

A

A

AUTHORIZED SIGNATURE: _____ DATE: ___ / ___ / ___

1 2 3 4

FIRST DRAWN	BY
06/10/16	CJC
REVISED	BY
11/18/16	CJC
01/03/17	CJC
01/17/17	CJC

www.TURNSTILES.us


8641 South Warhawk Rd. Conifer, CO 80433

Patrick McAllister Tel: 303-670-1099

Equipment Location Detail	
SalonCentric MANCHESTER, PA CPW-331EGS	
DWG	011717 SalonCentric MANCHESTER, PA ELD REV C
DATE	01 / 17 / 17
SCALE =	< >
SHEET - 1 OF 3	

* DIMENSIONS MAY VARY IN ACTUAL INSTALLATION - FIELD MEASUREMENT REQUIRED *

FIRST DRAWN	BY
06/10/16	CJC
REVISED	BY
11/18/16	CJC
01/03/17	CJC
01/17/17	CJC

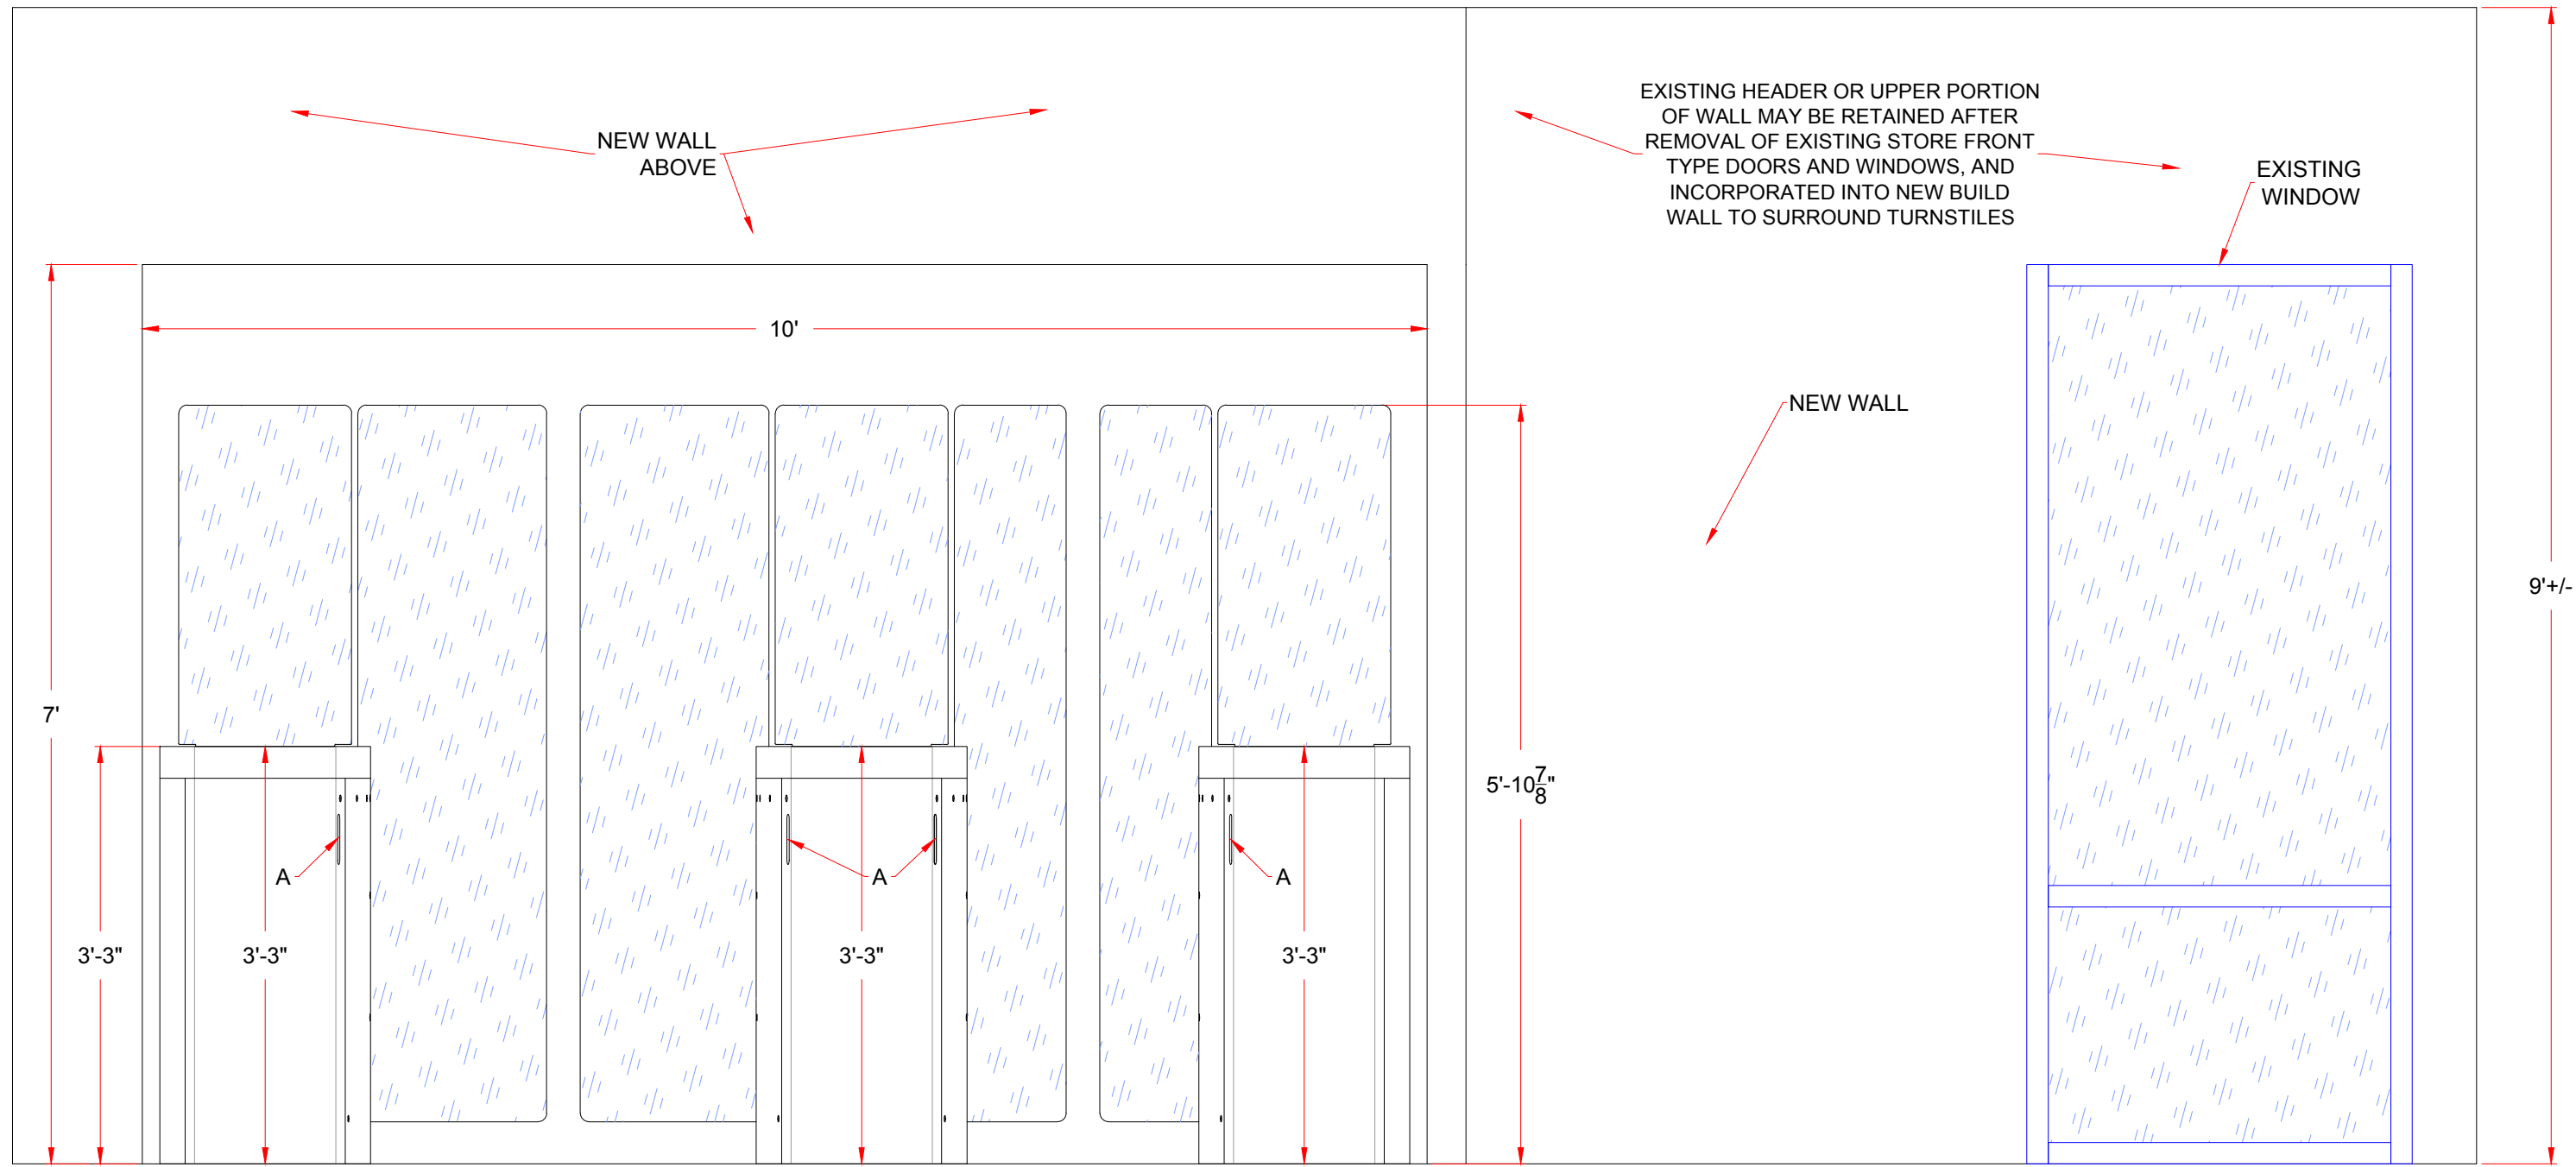

ELEVATION - ENTRANCE SIDE (exterior)

"A" LANE STATUS INDICATOR


AUTHORIZED SIGNATURE: _____ DATE: ___ / ___ / ___

www.TURNSTILES.us
 8641 South Warhawk Rd. Conifer, CO 80433
 Patrick McAllister Tel: 303-670-1099

Equipment Location Detail	
SalonCentric MANCHESTER, PA CPW-331EGS	
DWG	011717 SalonCentric MANCHESTER, PA ELD REV C
DATE	01 / 17 / 17
SCALE =	< >
SHEET - 2 OF 3	

* DIMENSIONS MAY VARY IN ACTUAL INSTALLATION - FIELD MEASUREMENT REQUIRED *

FIRST DRAWN	BY
06/10/16	CJC
REVISED	BY
11/18/16	CJC
01/03/17	CJC
01/17/17	CJC

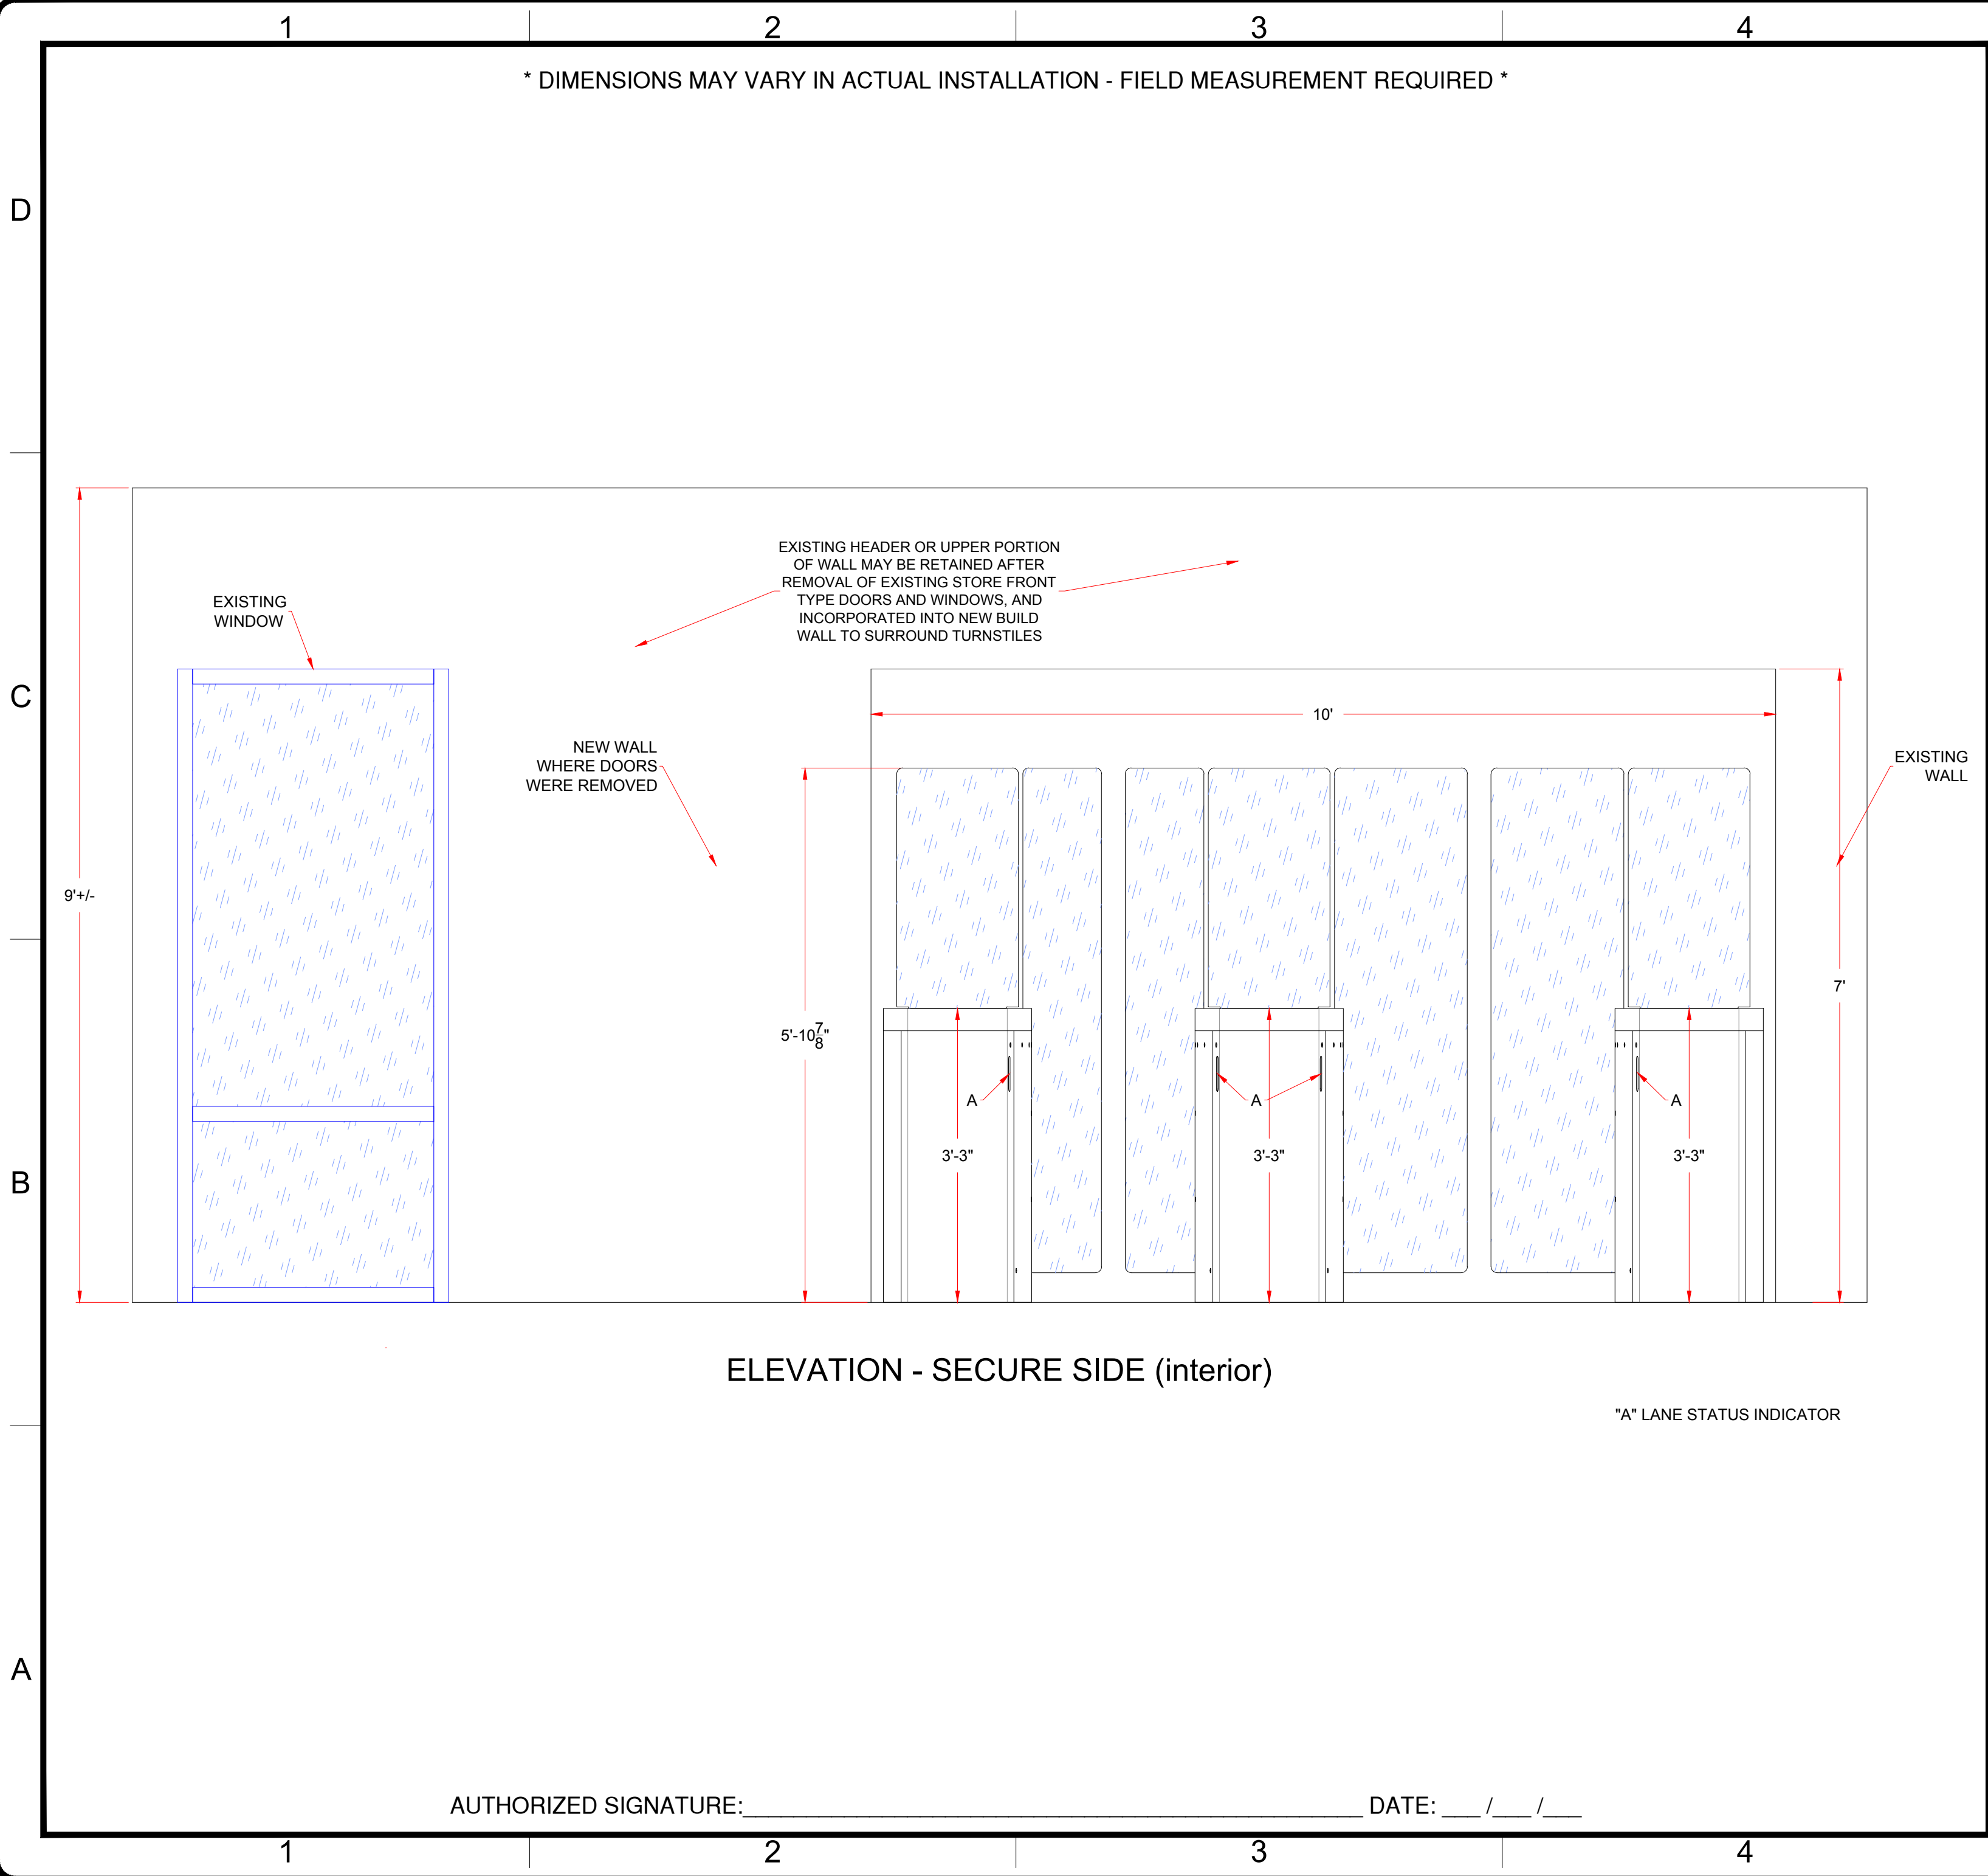

www.TURNSTILES.us

8641 South Warhawk Rd. Conifer, CO 80433

Patrick McAllister Tel: 303-670-1099

Equipment Location Detail	
SalonCentric MANCHESTER, PA CPW-331EGS	
DWG	011717 SalonCentric MANCHESTER, PA ELD REV C
DATE	01 / 17 / 17
SCALE =	< >
SHEET - 3 OF 3	

AUTHORIZED SIGNATURE: _____ DATE: ___ / ___ / ___