



* DIMENSIONS MAY VARY IN ACTUAL INSTALLATION - FABRICATION CHANGES RESERVED *


Entry 1 and 2

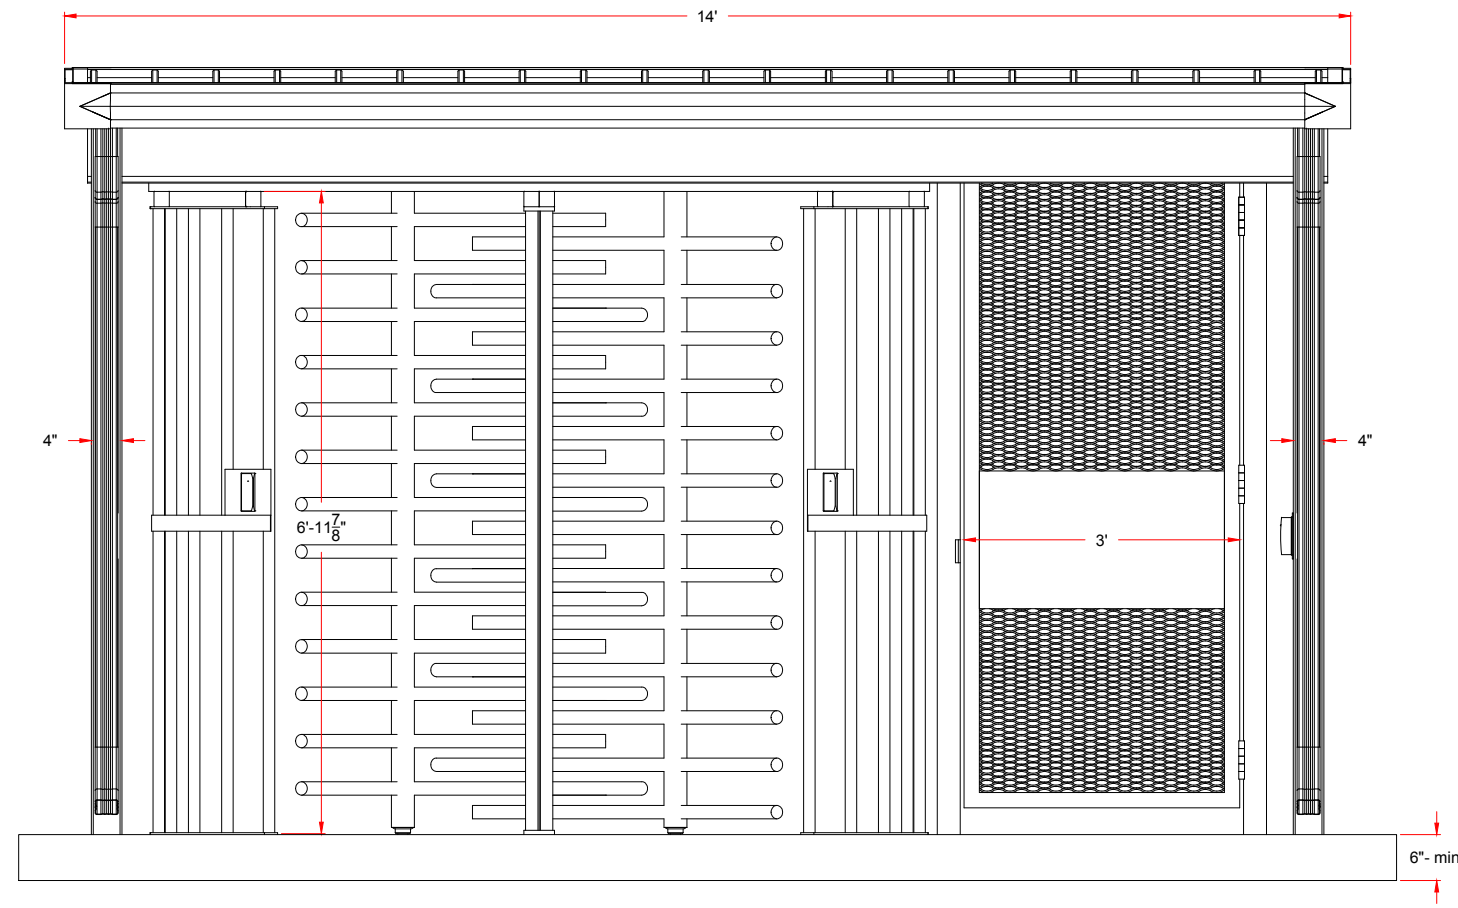


ELEVATION
ENTRY SIDE

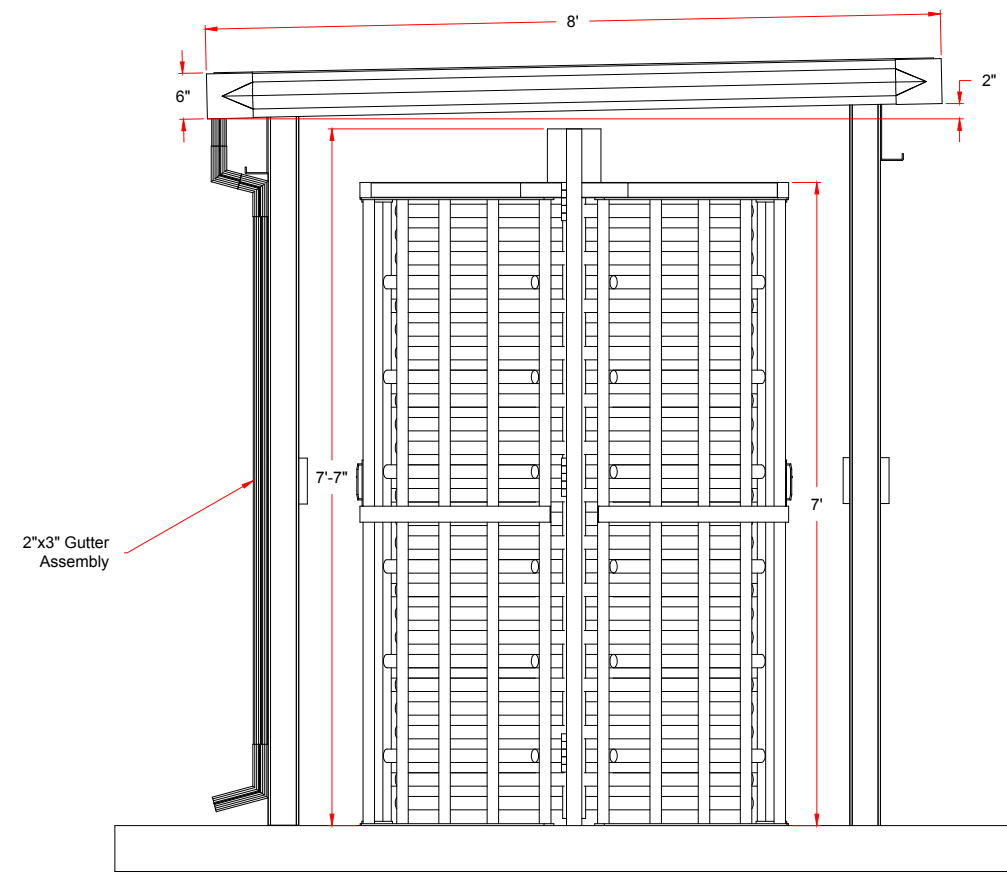

SIDE ELEVATION
(heaters not shown)

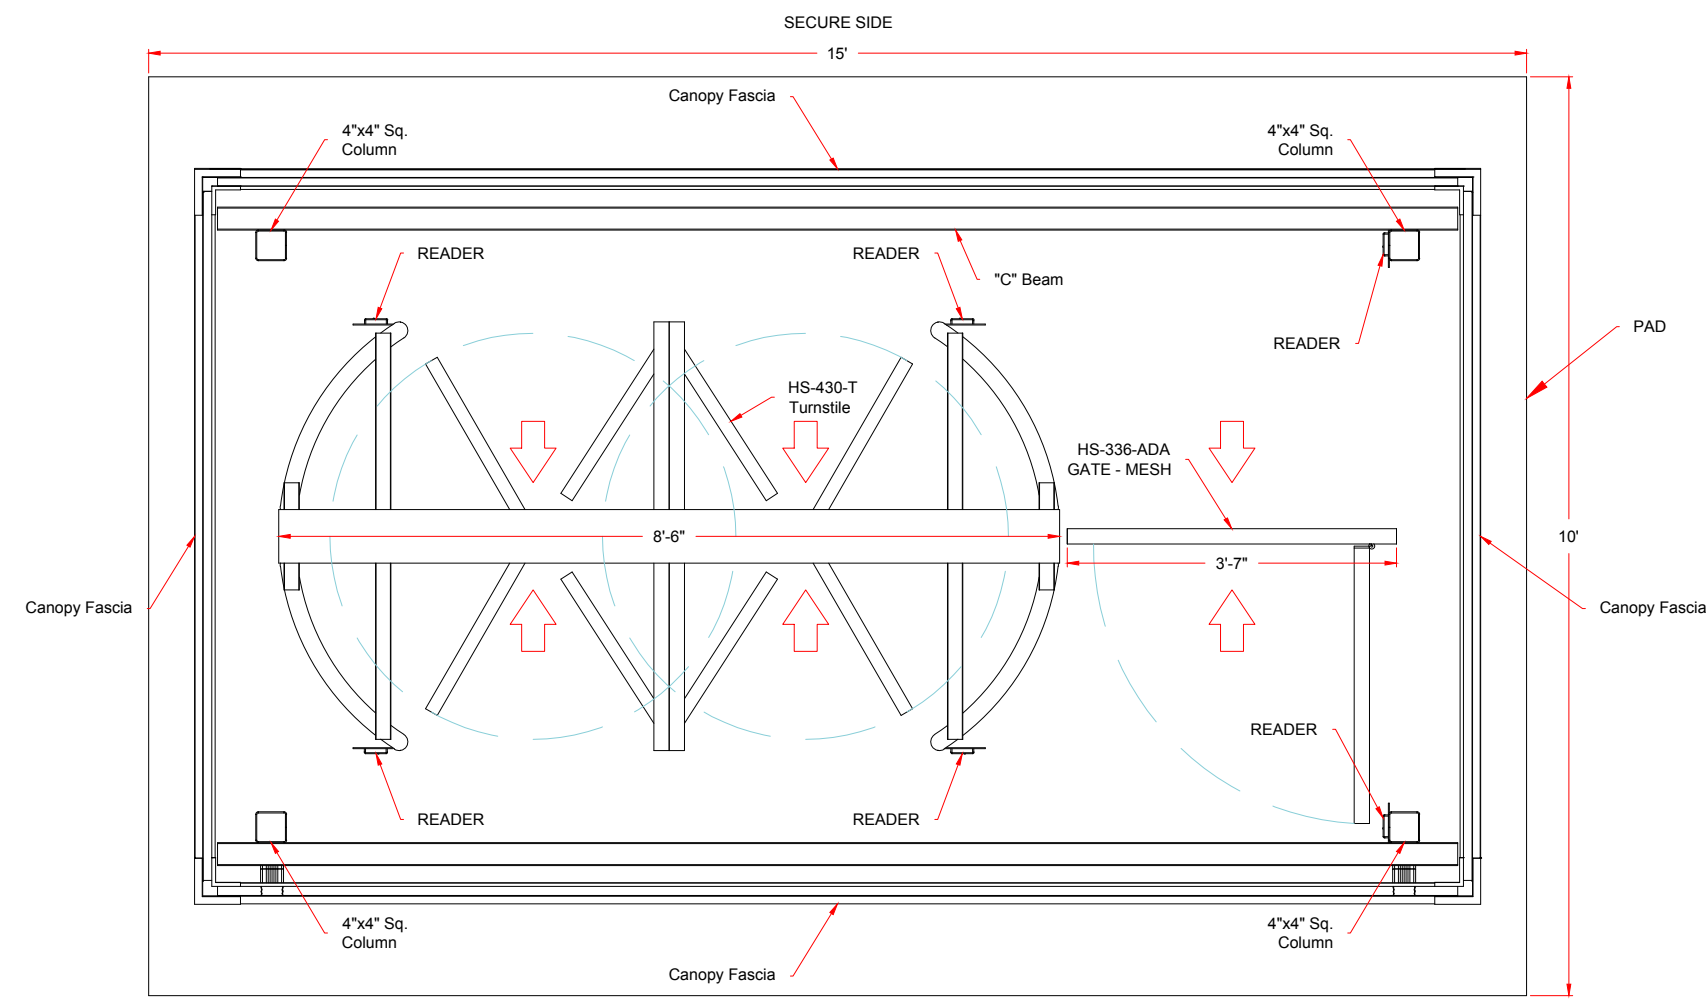

ENTRANCE SIDE
FOOT PRINT
(flat pan not shown)

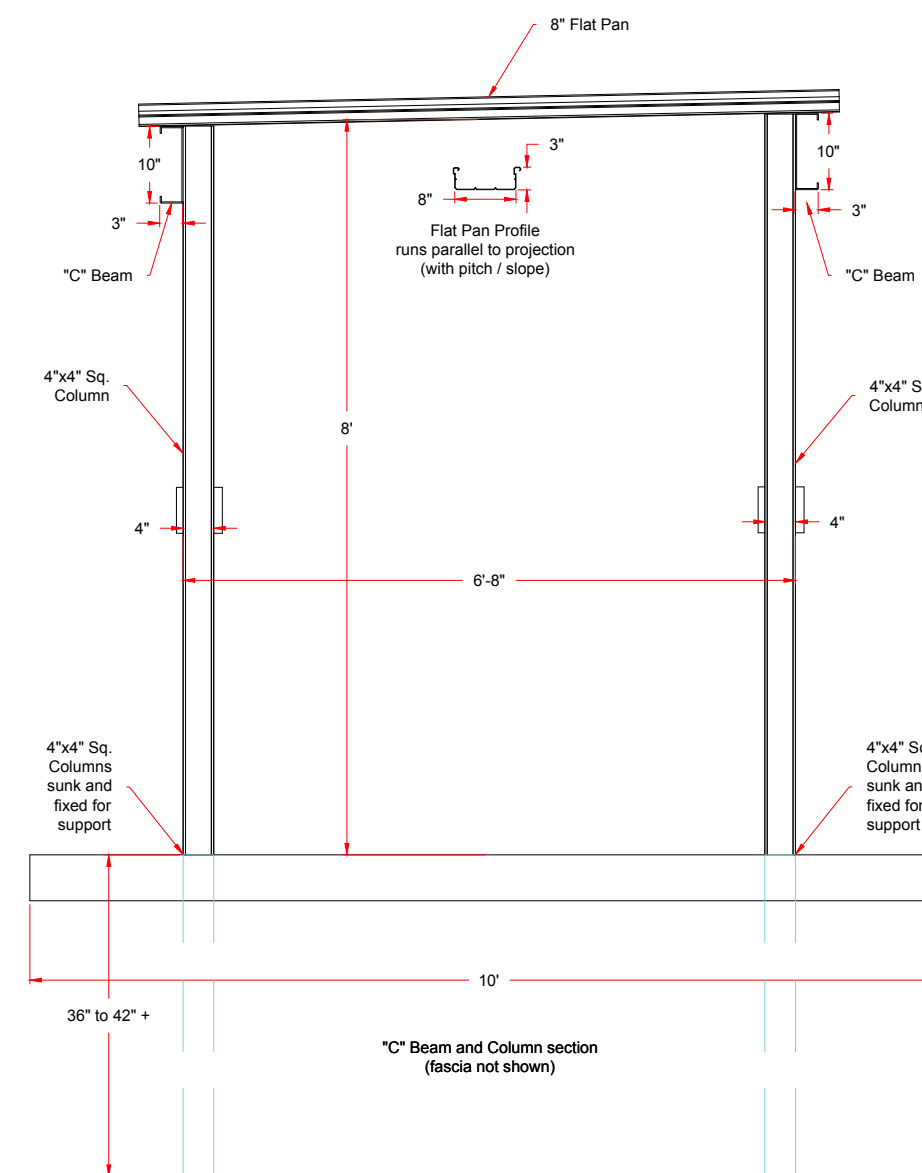

C Beam and Column section
(fascia not shown)

AUTHORIZED SIGNATURE: _____

DATE: ___ / ___ / ___


FIRST DRAWN	BY
07/11/15	CJC
REVISED	BY

www.TURNSTILES.us
8641 South Warhawk Rd. Conifer, CO 80433
Patrick McAllister Tel: 303-670-1099


Equipment Location Detail	
HS430-T TURNSTILE HS336-ADA GATE - MESH 8' X 14' CANOPY	
DWG	071115 HS SERIES CANOPY 1 TANDEM - 1 ADA GATE MESH ELD-A
DATE	07 / 11 / 15
SCALE =	< >
SHEET - 1 OF 1	

* DIMENSIONS MAY VARY IN ACTUAL INSTALLATION - FABRICATION CHANGES RESERVED *


Entry 3

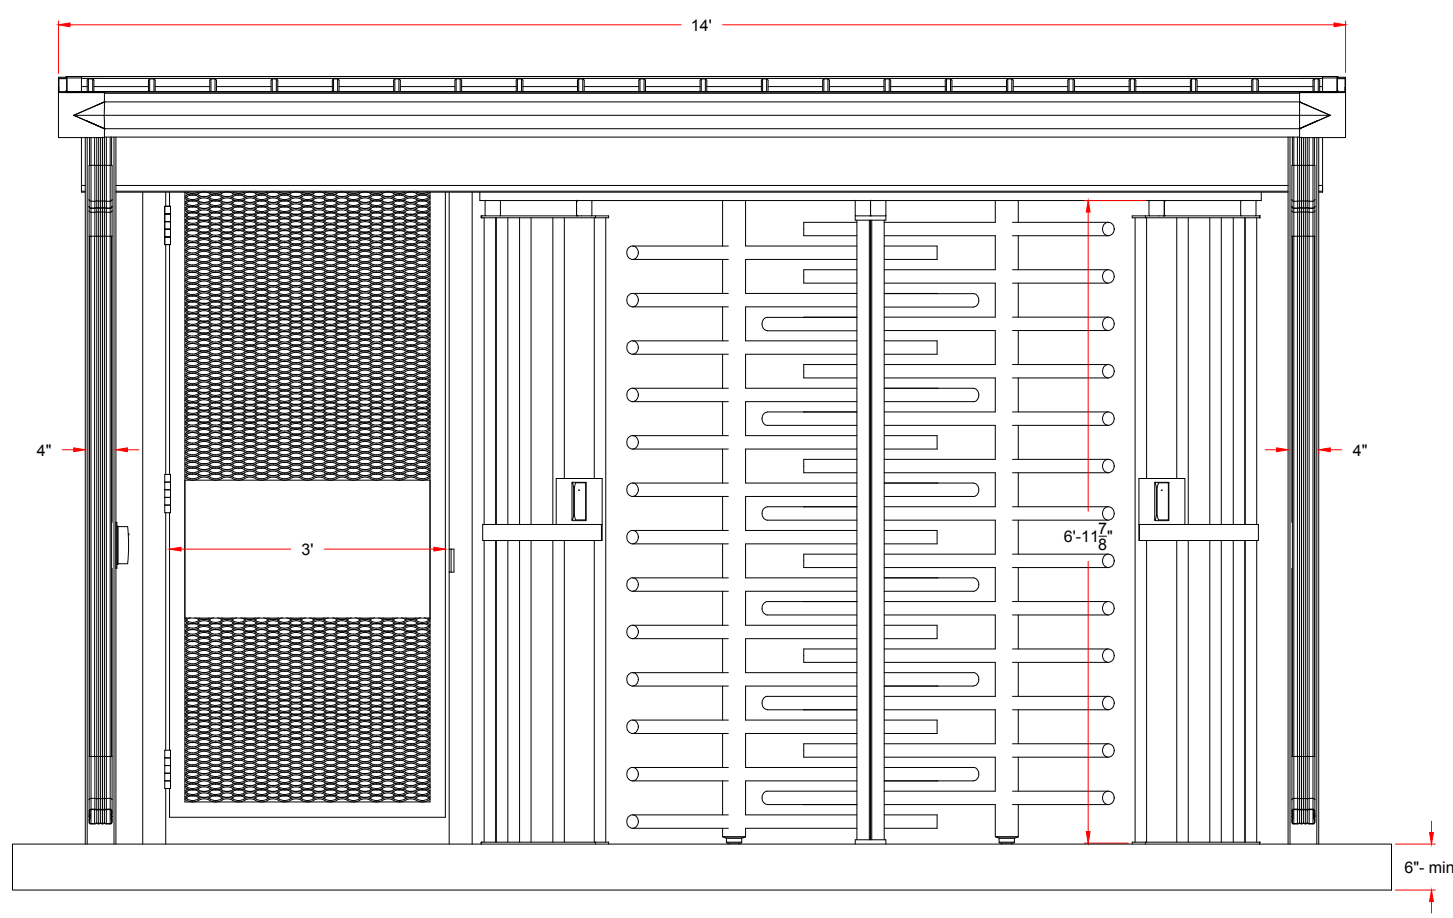


ELEVATION
ENTRY SIDE

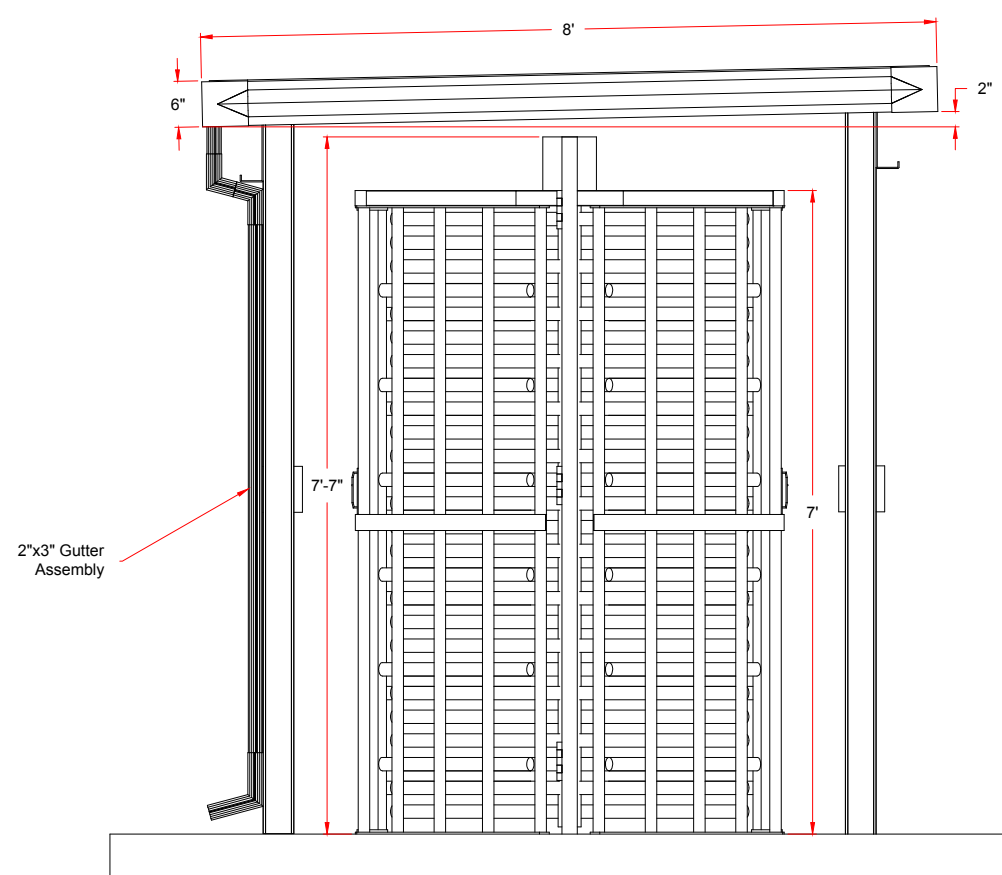

SIDE ELEVATION
(heaters not shown)

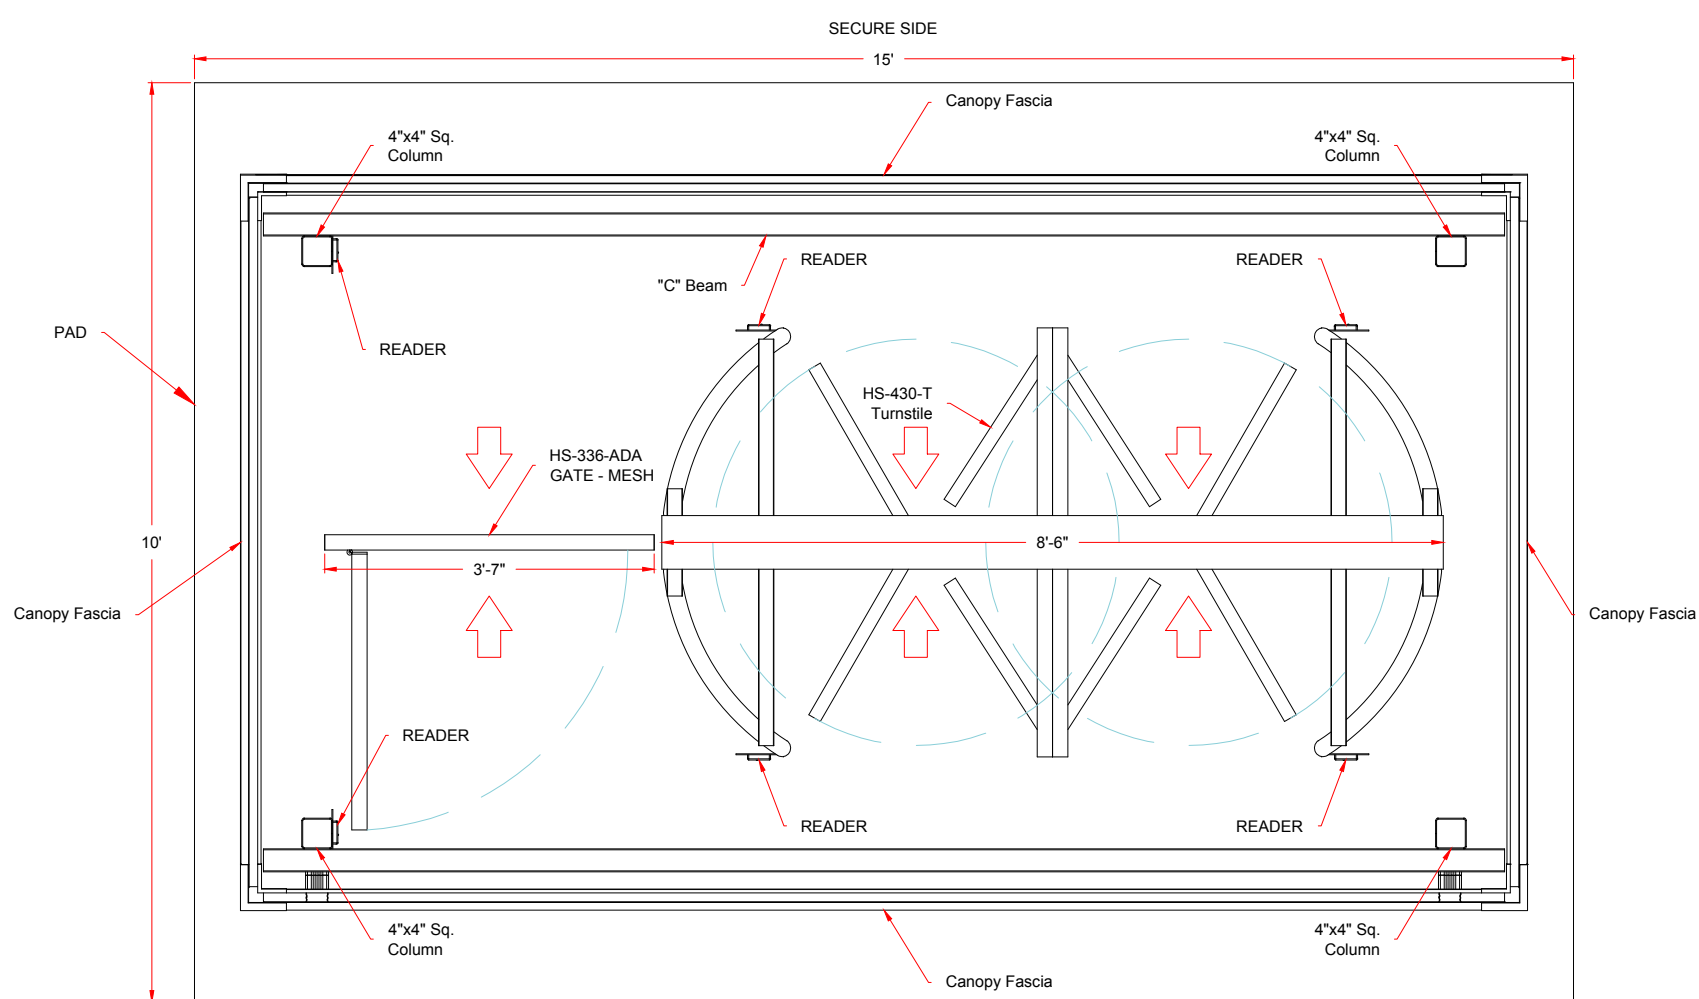

ENTRANCE SIDE
FOOT PRINT
(flat pan not shown)

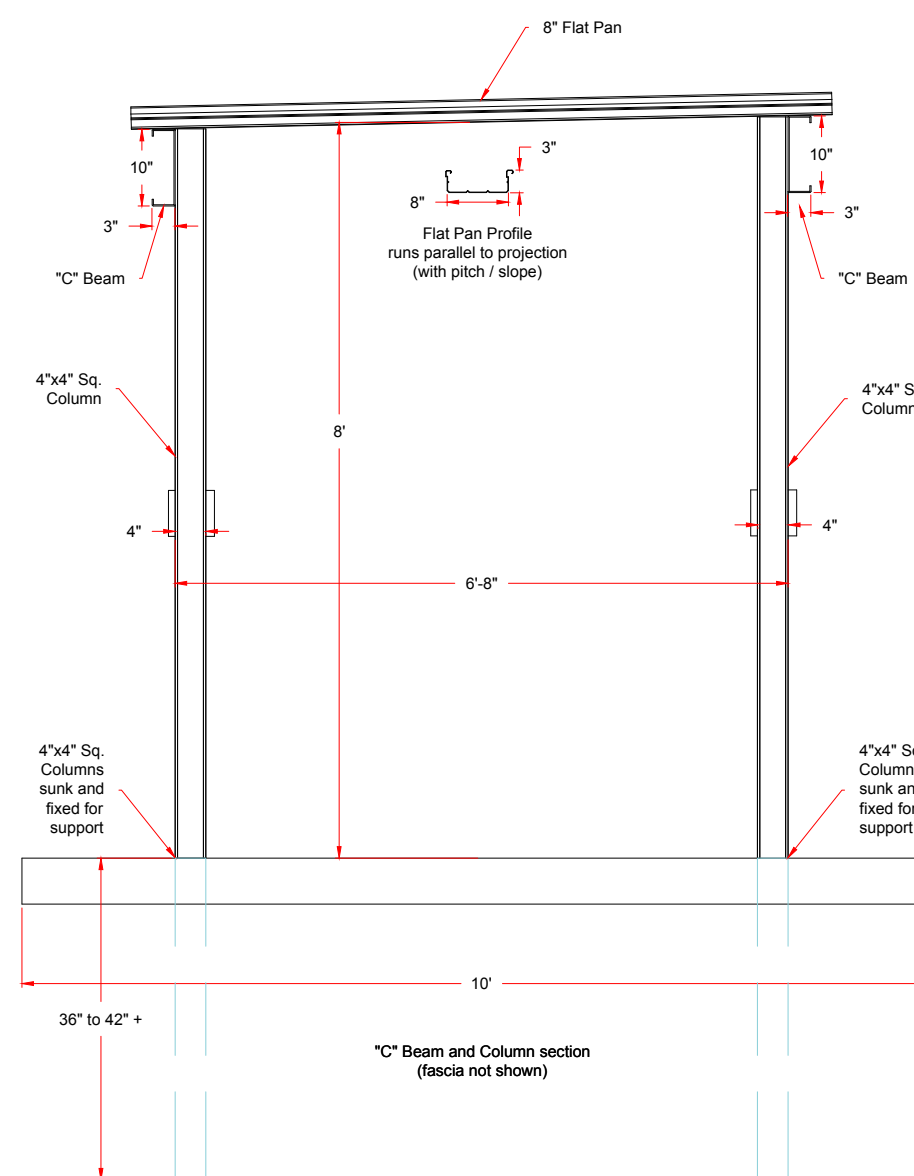

C Beam and Column section
(fascia not shown)

AUTHORIZED SIGNATURE: _____

DATE: ___ / ___ / ___

FIRST DRAWN	BY
07/11/15	CJC
REVISED	BY

www.TURNSTILES.us

8641 South Warhawk Rd. Conifer, CO 80433

Patrick McAllister Tel: 303-670-1099

Equipment Location Detail	
HS430-T TURNSTILE HS336-ADA GATE - MESH 8' X 14' CANOPY	
DWG	071115 HS SERIES CANOPY 1 TANDEM - 1 ADA GATE MESH ELD-B
DATE	07 / 11 / 15
SCALE =	< >
SHEET - 1 OF 1	