

1

2

3

D

D

C



C

B

B

A

A

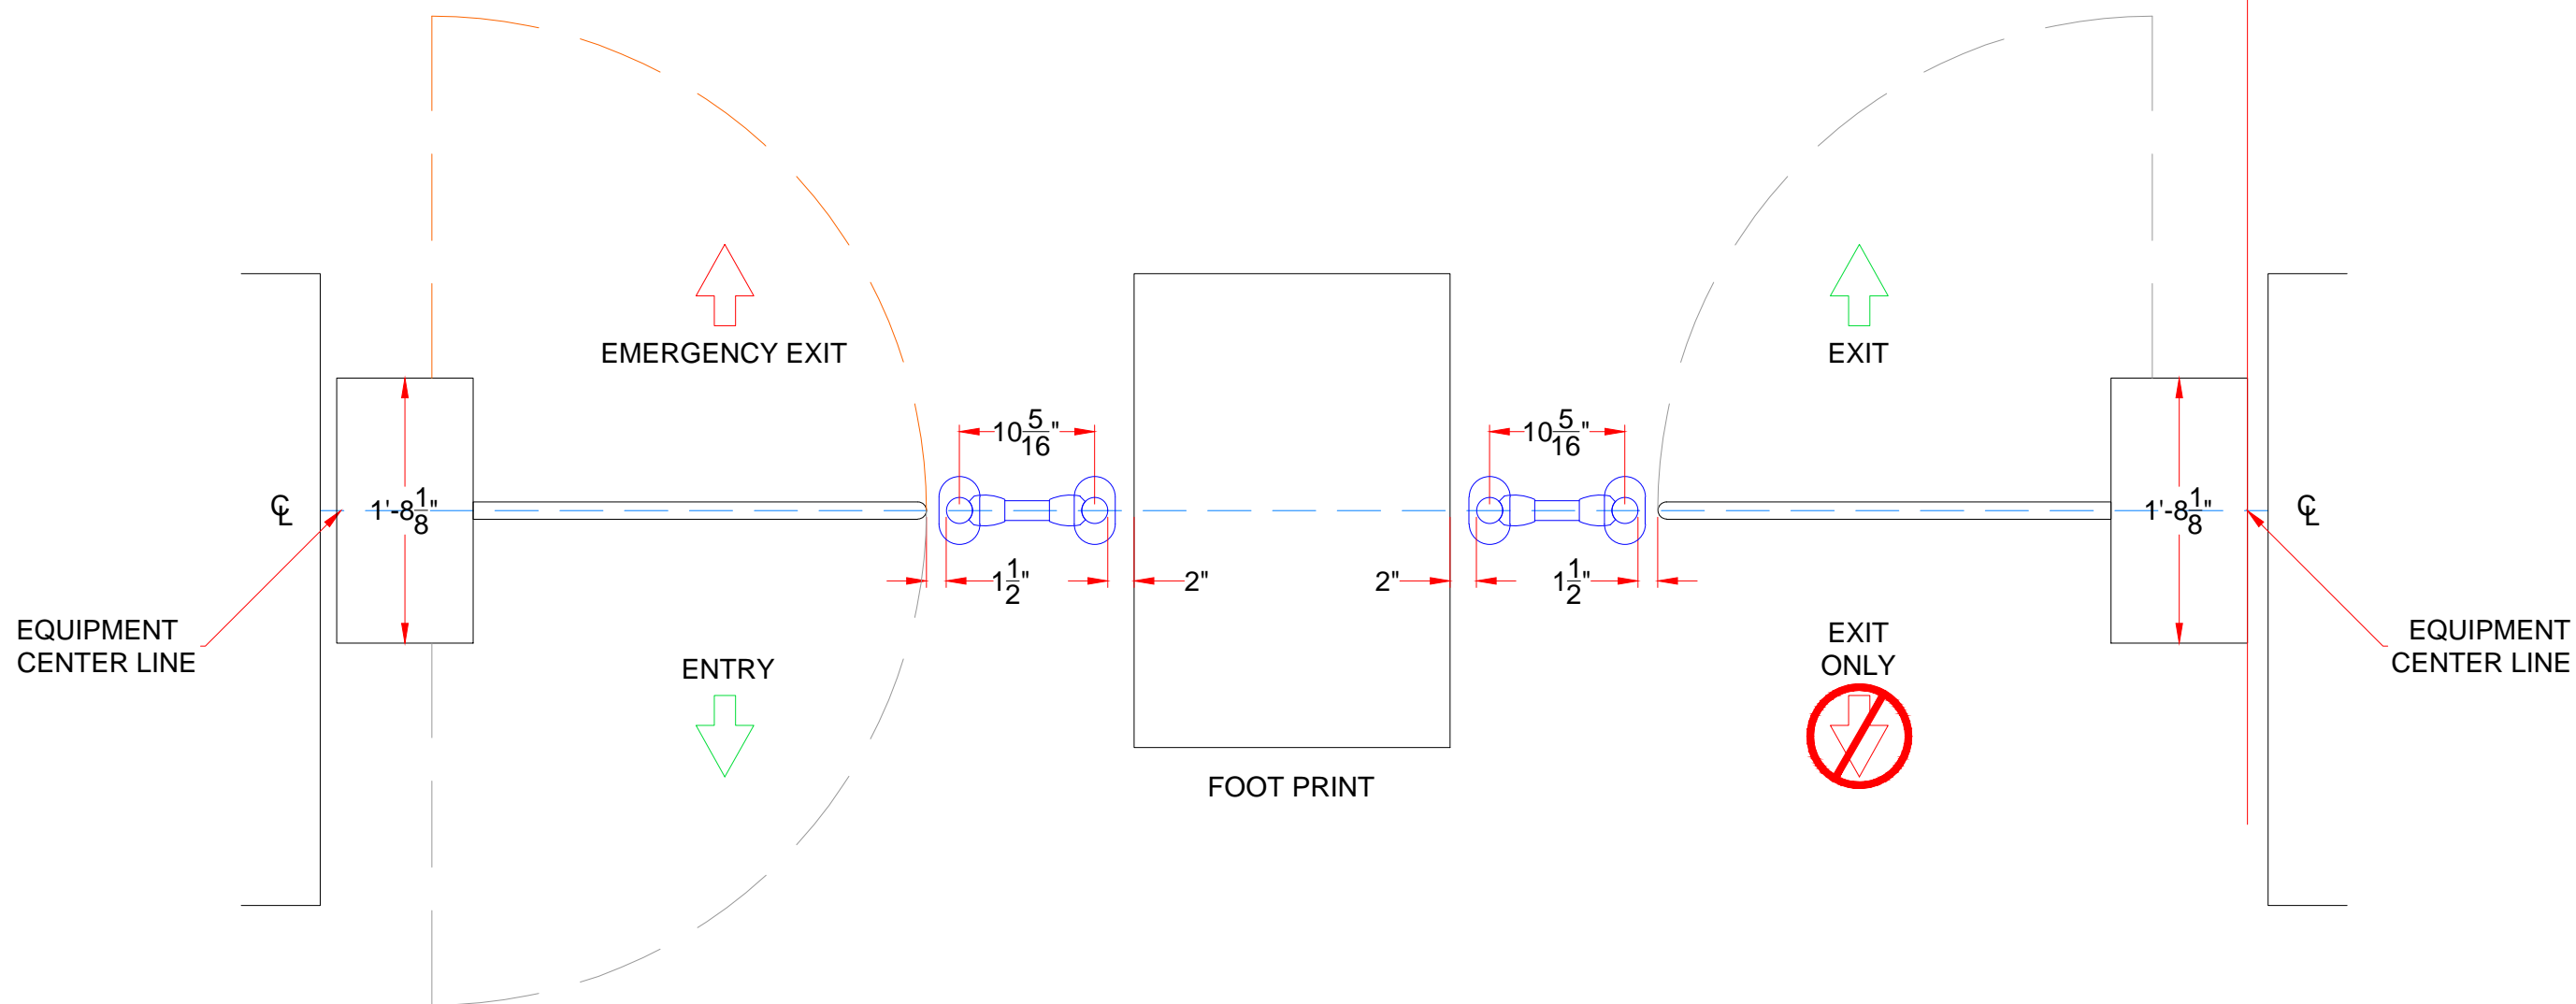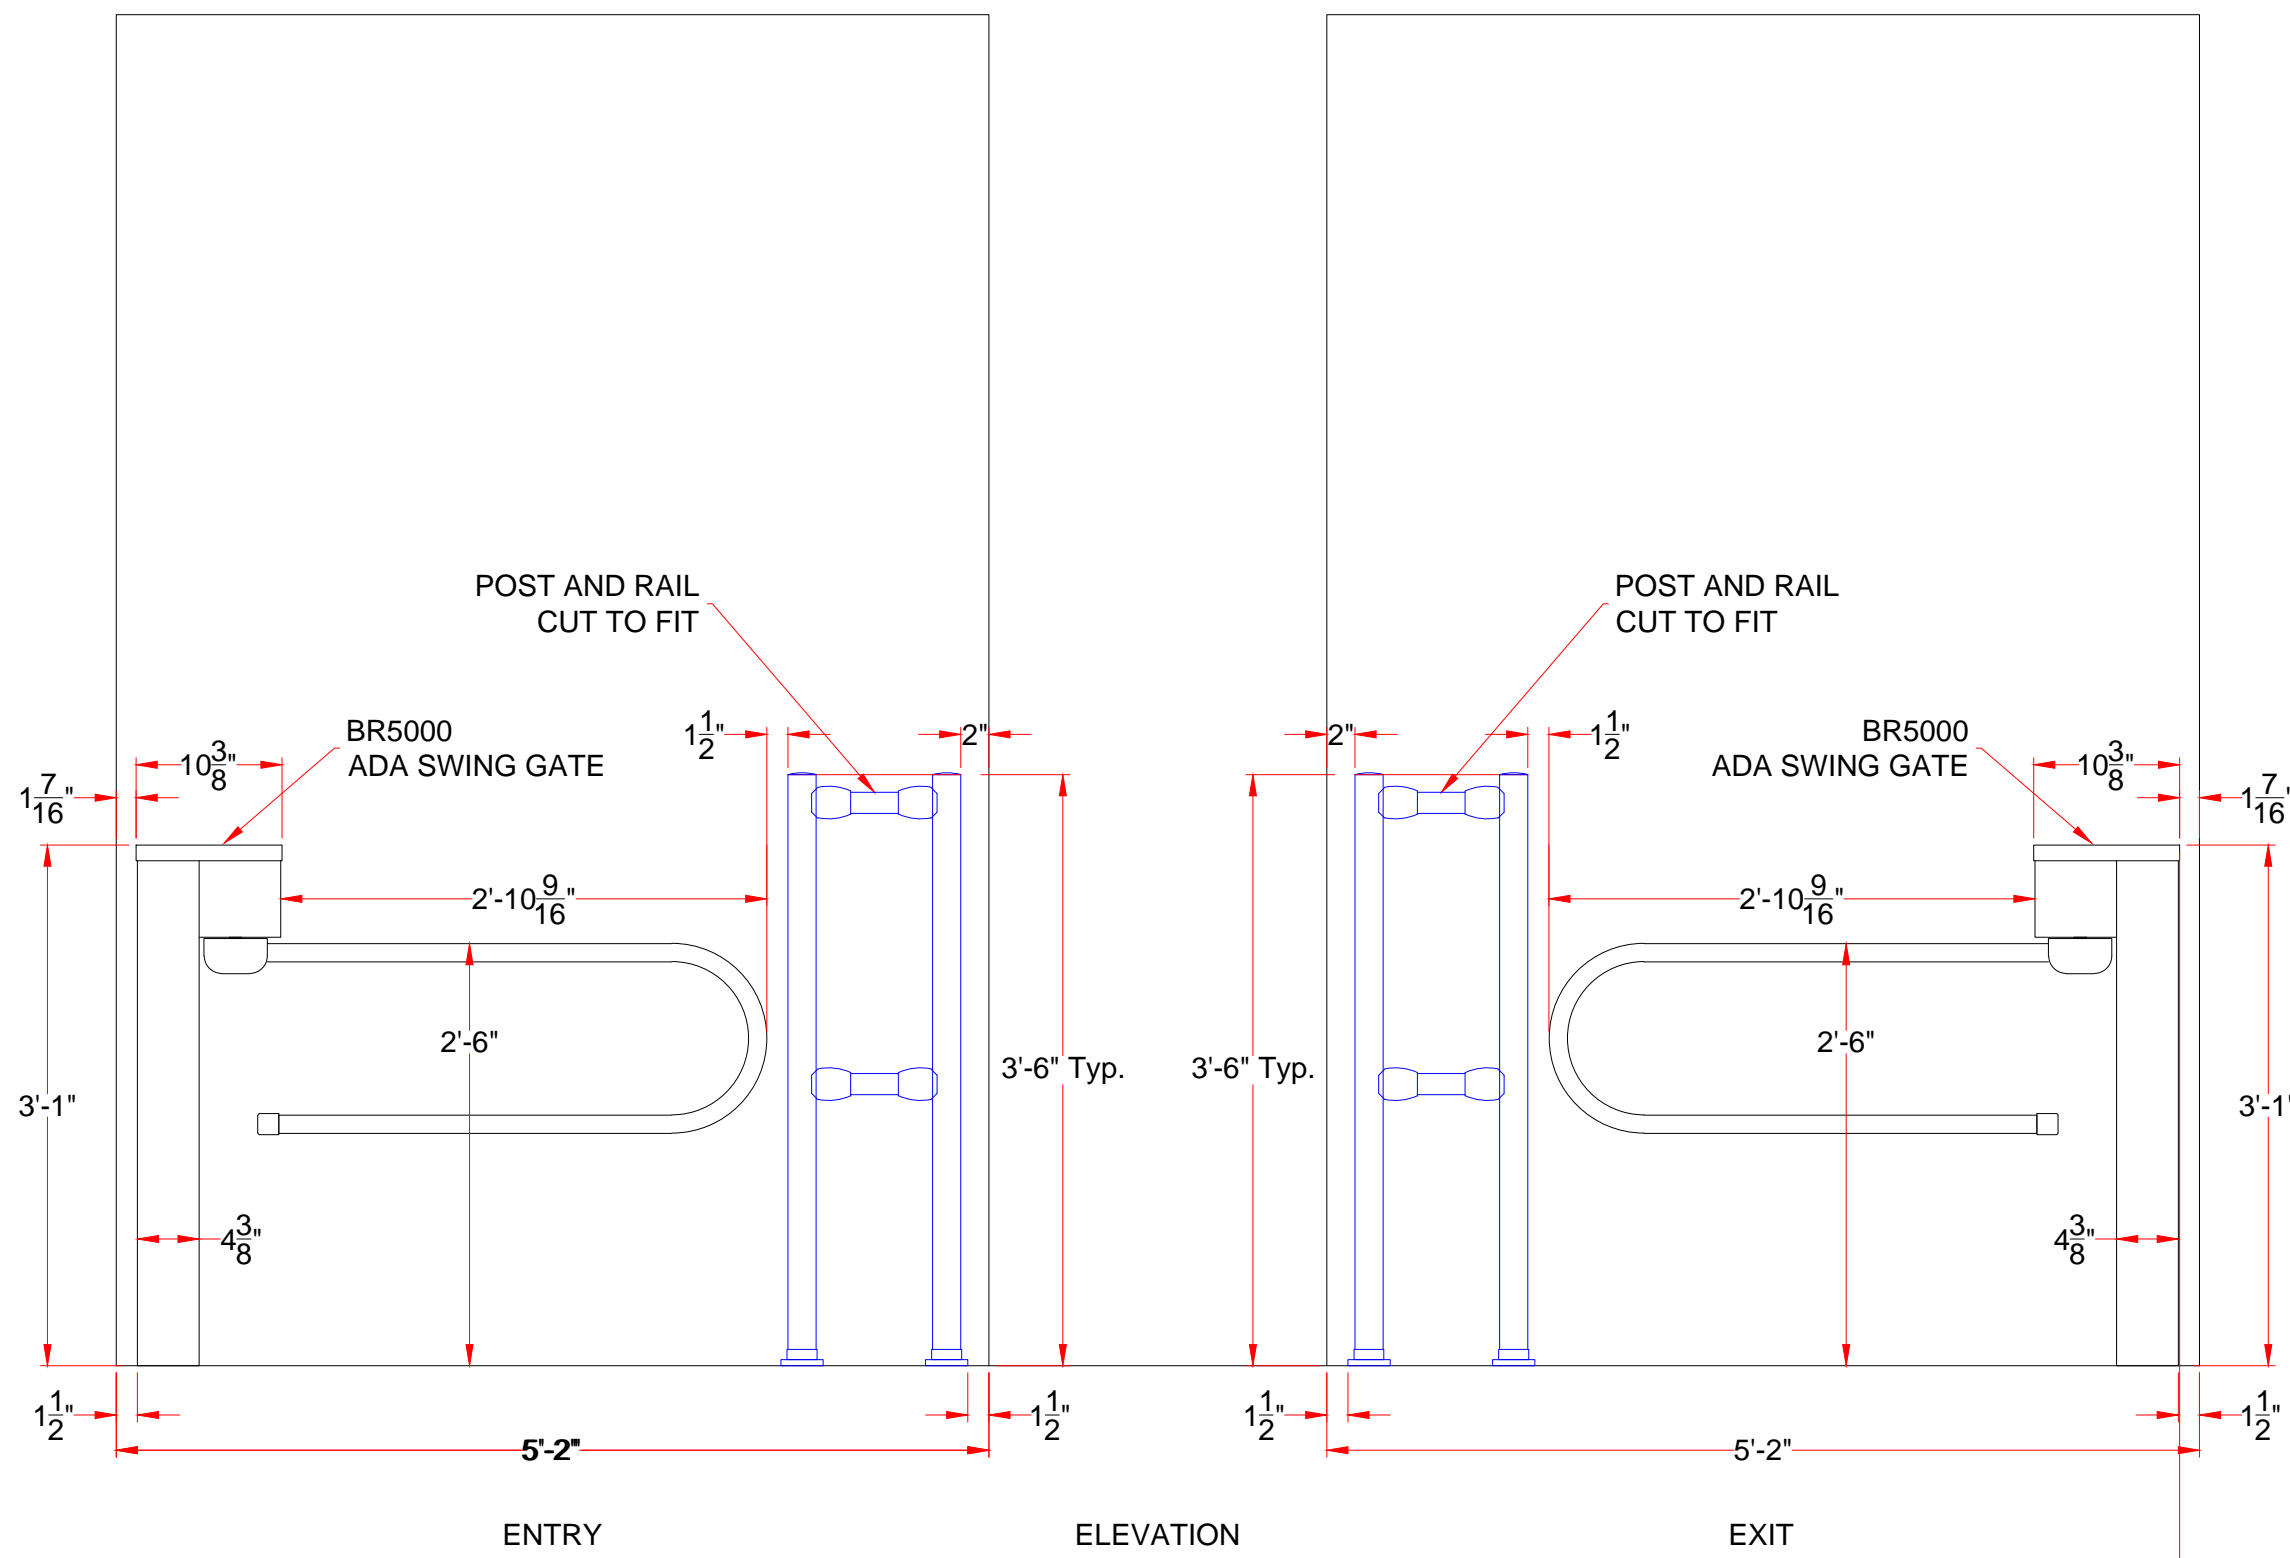

Authorized Signature: \_\_\_\_\_ DATE: \_\_\_ / \_\_\_ / \_\_\_

|             |     |
|-------------|-----|
| FIRST DRAWN | BY  |
| 08/24/17    | CJC |
| REVISED     | BY  |
|             |     |
|             |     |
|             |     |
|             |     |
|             |     |

**www.TURNSTILES.us**

8641 South Warhawk Rd. Conifer, CO 80433

Patrick McAllister Tel: 303-670-1099

|   |                                      |
|---|--------------------------------------|
| EQUIPMENT LOCATION DETAIL   |                                      |
| MORRISON HEALTHCARE<br>BR5000<br>ADA Swing Gate<br>with Posts & Rails |                                      |
| DWG   | 082417<br>MORRISON HEALTHCARE<br>ELD |
| DATE  | 08 / 24 / 17                         |
| SCALE =   | < >                                  |
| SHEET - 1 OF 1  |                                      |