


*** DIMENSIONS MAY VARY SLIGHTLY IN ACTUAL INSTALLATION - FABRICATION CHANGES OR SUBSTITUTIONS RESERVED ***

D
C
B
A

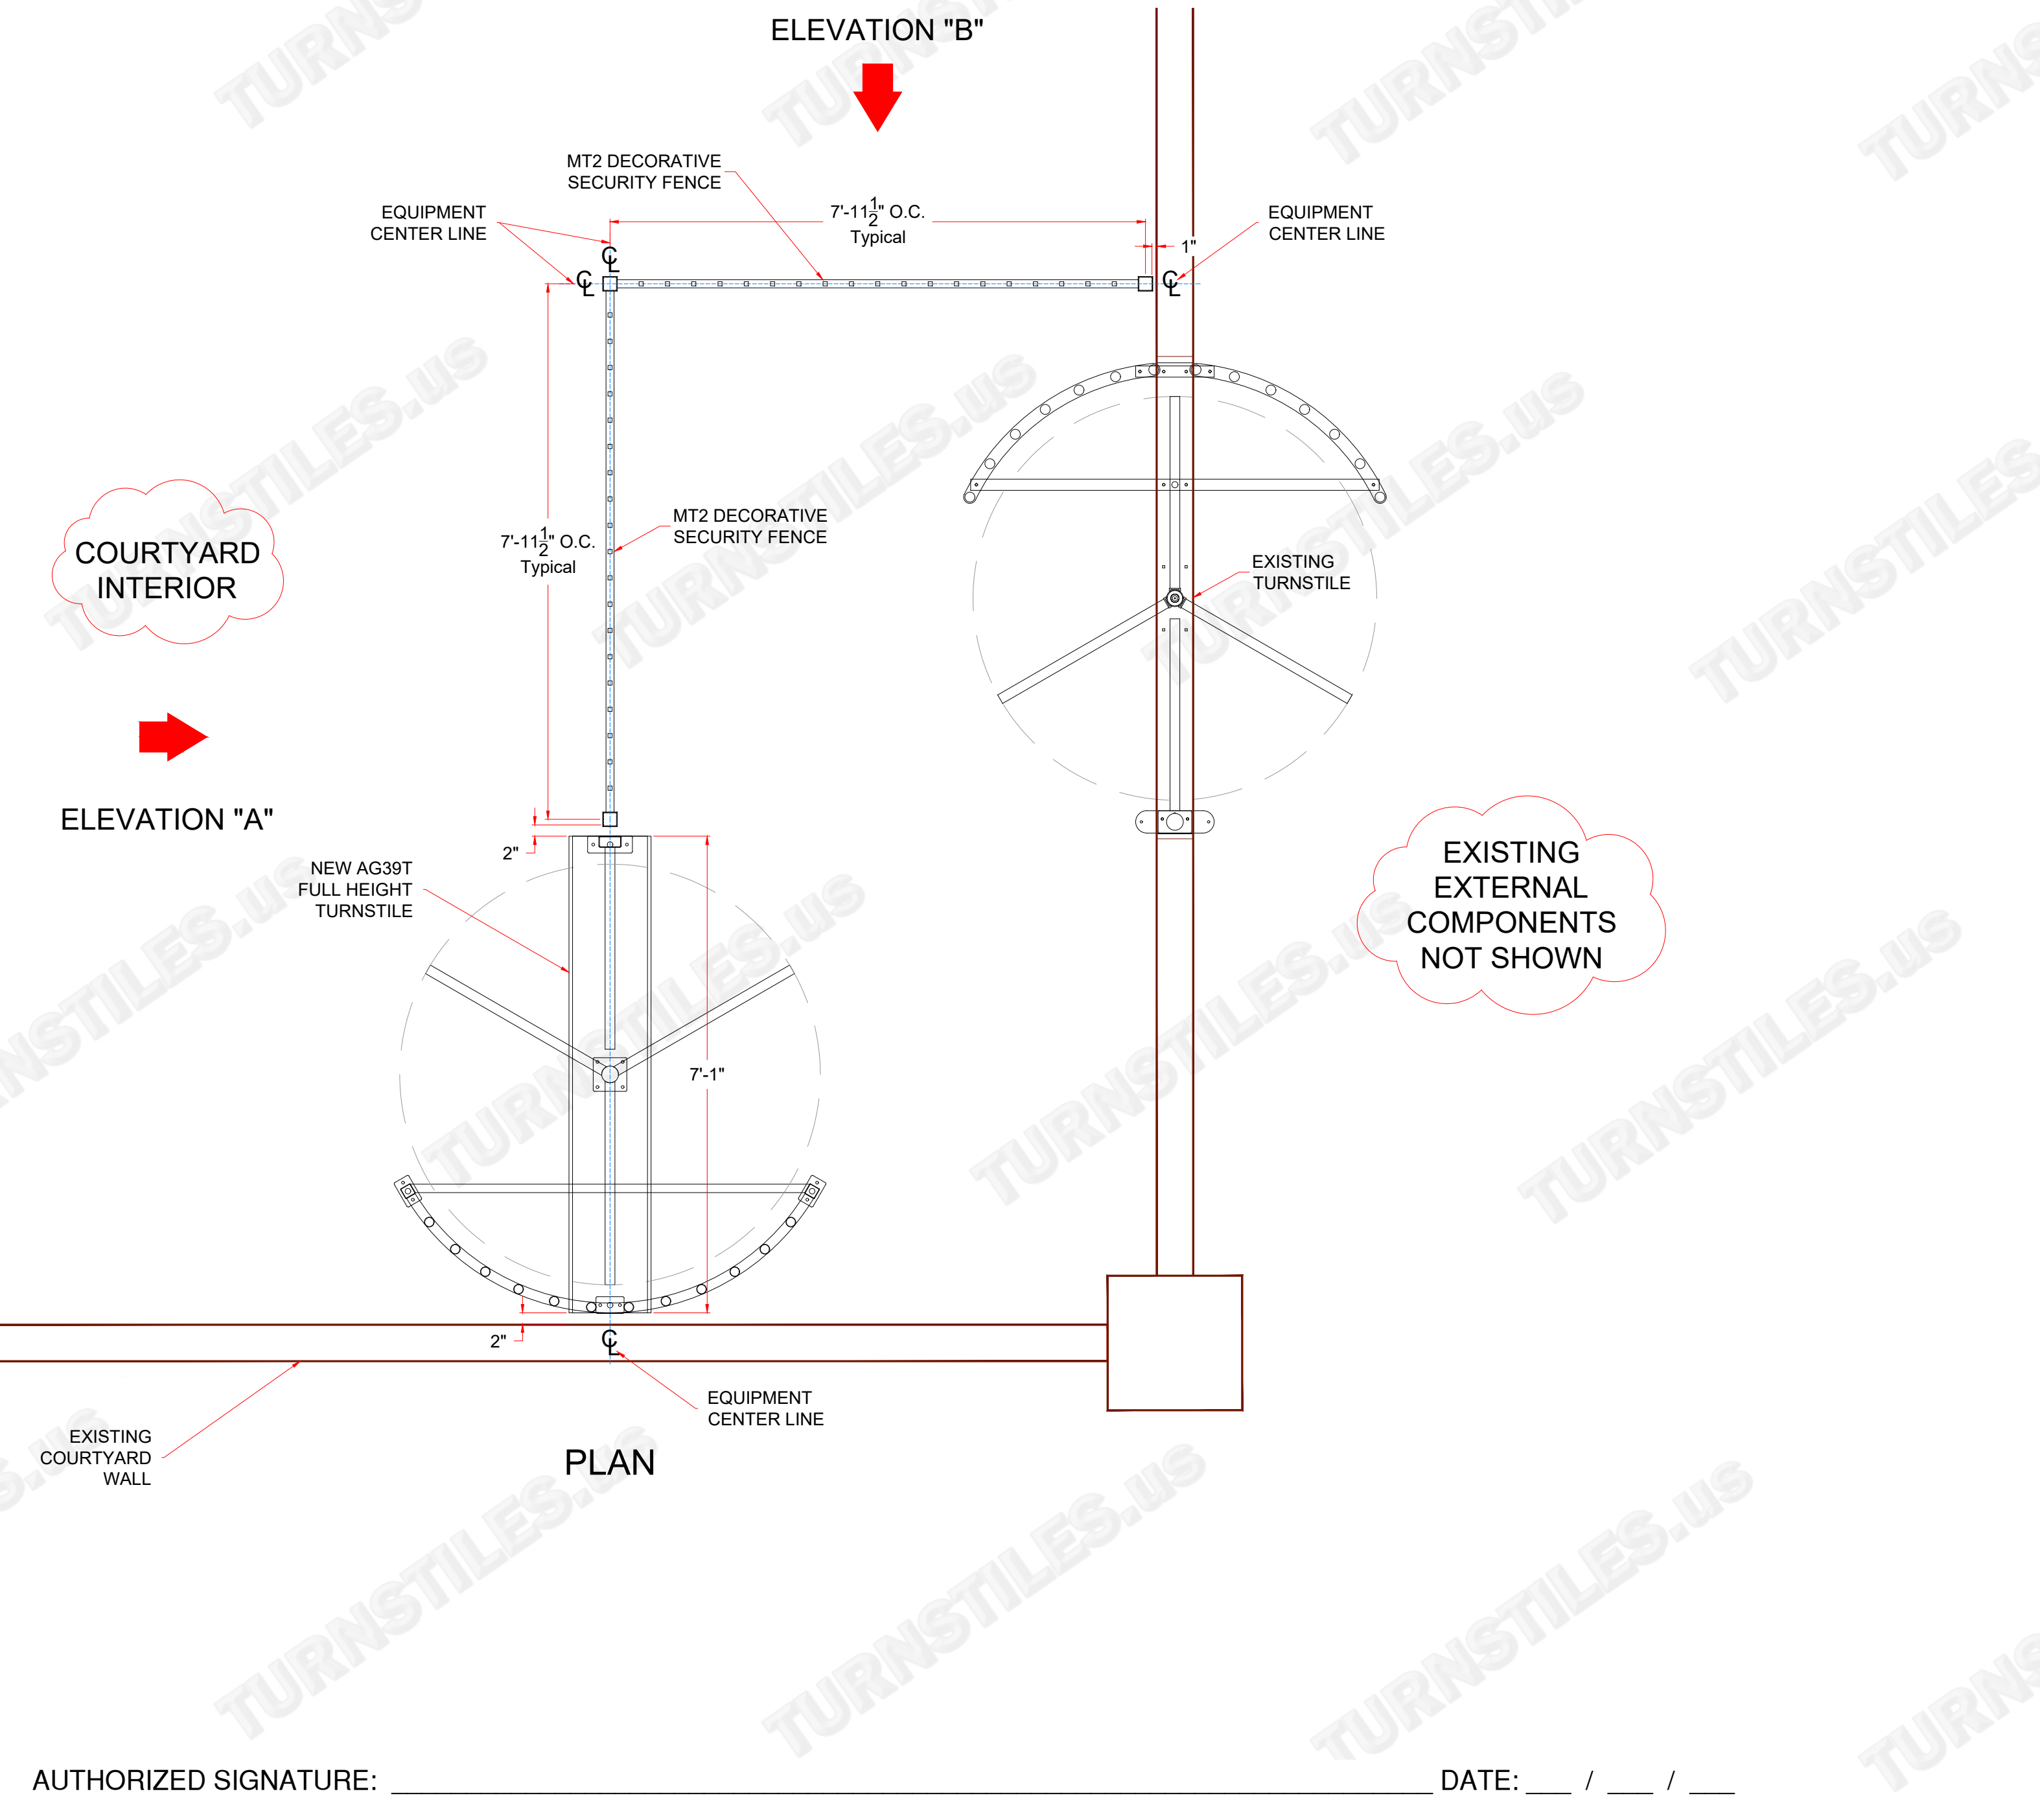

FIRST DRAWN	BY
11-07-24	CJC
REVISED	BY

COPYRIGHT © TURNSTILES.US
 Copyright © Turnstiles.us All rights reserved. Reproduction or translation of this work without the express written permission of TURNSTILES.US is unlawful and is an infringement of intellectual property belonging to TURNSTILES.US.
 All drawings and/or designs are restricted for use exclusively with a purchase, installation, and/or support from Turnstiles.us. Any other use of these materials is a violation of copyright law. Request for additional information should be addressed to the Legal Department, Turnstiles.us.

TURNSTILES.US
 SECURING THE USA and the GLOBE since 1989
www.turnstiles.us
 Call: 303-670-1099 | Text: 303-918-9787
patrick.mcallister@turnstiles.us

EQUIPMENT LOCATION DETAIL	
Denver Rescue Mission Denver, CO 80216 AG39T Full Height Turnstile with Montage Series Fence	
DRAWING:	
Denver Rescue Mission AG39T - MT2 FENCE ELD	
DATE:	11-11-24
PAGE:	1 OF 2

AUTHORIZED SIGNATURE: _____ DATE: ___ / ___ / ___


*** DIMENSIONS MAY VARY SLIGHTLY IN ACTUAL INSTALLATION - FABRICATION CHANGES OR SUBSTITUTIONS RESERVED ***

FIRST DRAWN	BY
11-07-24	CJC
REVISED	BY

COPYRIGHT © TURNSTILES.US
 Copyright © Turnstiles.us All rights reserved. Reproduction or translation of this work without the express written permission of TURNSTILES.us is unlawful and is an infringement of intellectual property belonging to TURNSTILES.us.
 All drawings and/or designs are restricted for use exclusively with a purchase, installation, and/or support from Turnstiles.us. Any other use of these materials is a violation of copyright law. Request for additional information should be addressed to the Legal Department, Turnstiles.us.

TURNSTILES.US
 SECURING THE USA and the GLOBE since 1989
www.turnstiles.us
 Call: 303-670-1099 | Text: 303-918-9787
patrick.mcallister@turnstiles.us

EQUIPMENT LOCATION DETAIL	
Denver Rescue Mission Denver, CO 80216 AG39T Full Height Turnstile with Montage Series Fence	
DRAWING:	
Denver Rescue Mission AG39T - MT2 FENCE ELD	
DATE:	11-11-24
PAGE:	2 OF 2

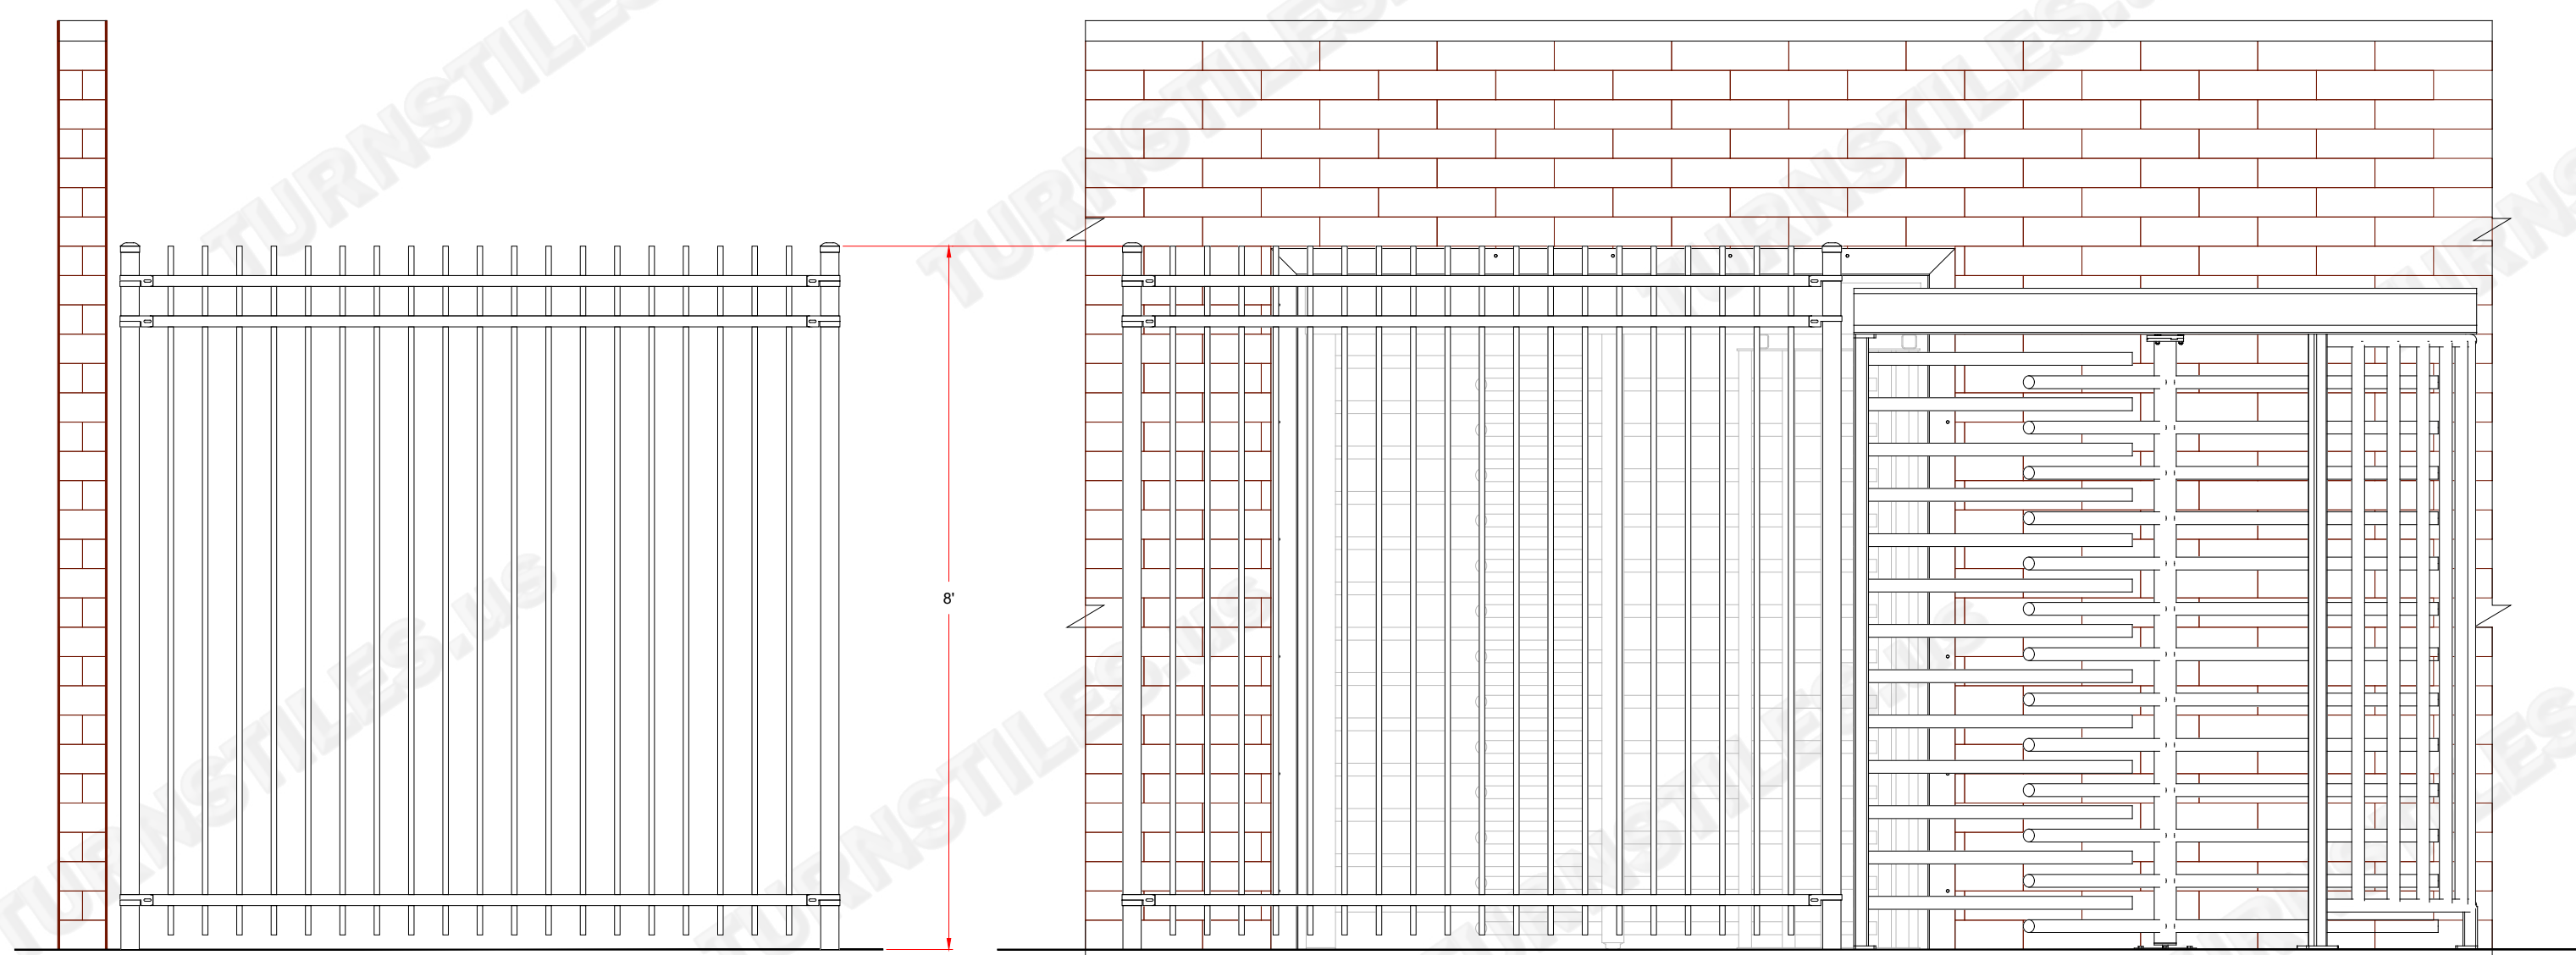

ELEVATION "B"
TURNSTILE NOT SHOWN

ELEVATION "A"

FENCE SERIES SELECTIONS VARY AND MAY BE DIFFERENT FROM WHAT IS SHOWN, ONLY ON THE TOP

D
C
B
A

D
C
B
A

1

2

3

4

1

2

3

4