

1





2

3



4

FIRST DRAWN	BY
11-27-23	CJC
REVISED	BY

COPYRIGHT © TURNSTILES.US
 Copyright © Turnstiles.us All rights reserved. Reproduction or translation of this work without the express written permission of TURNSTILES.US is unlawful and is an infringement of intellectual property belonging to TURNSTILES.US.
 All drawings and/or designs are restricted for use exclusively with a purchase, installation, and/or support from Turnstiles.us. Any other use of these materials is a violation of copyright law. Request for additional information should be addressed to the Legal Department, Turnstiles.us.

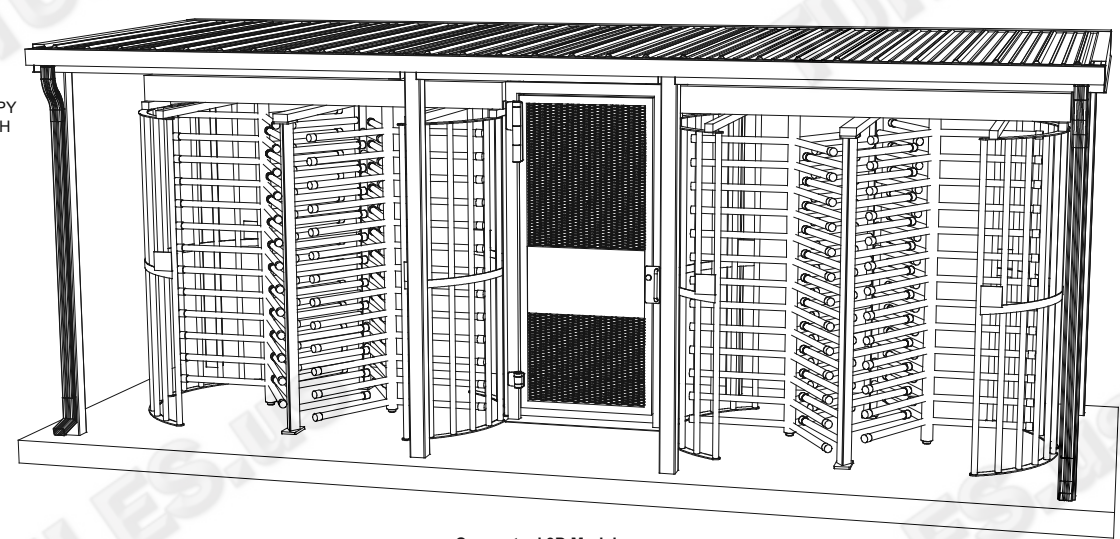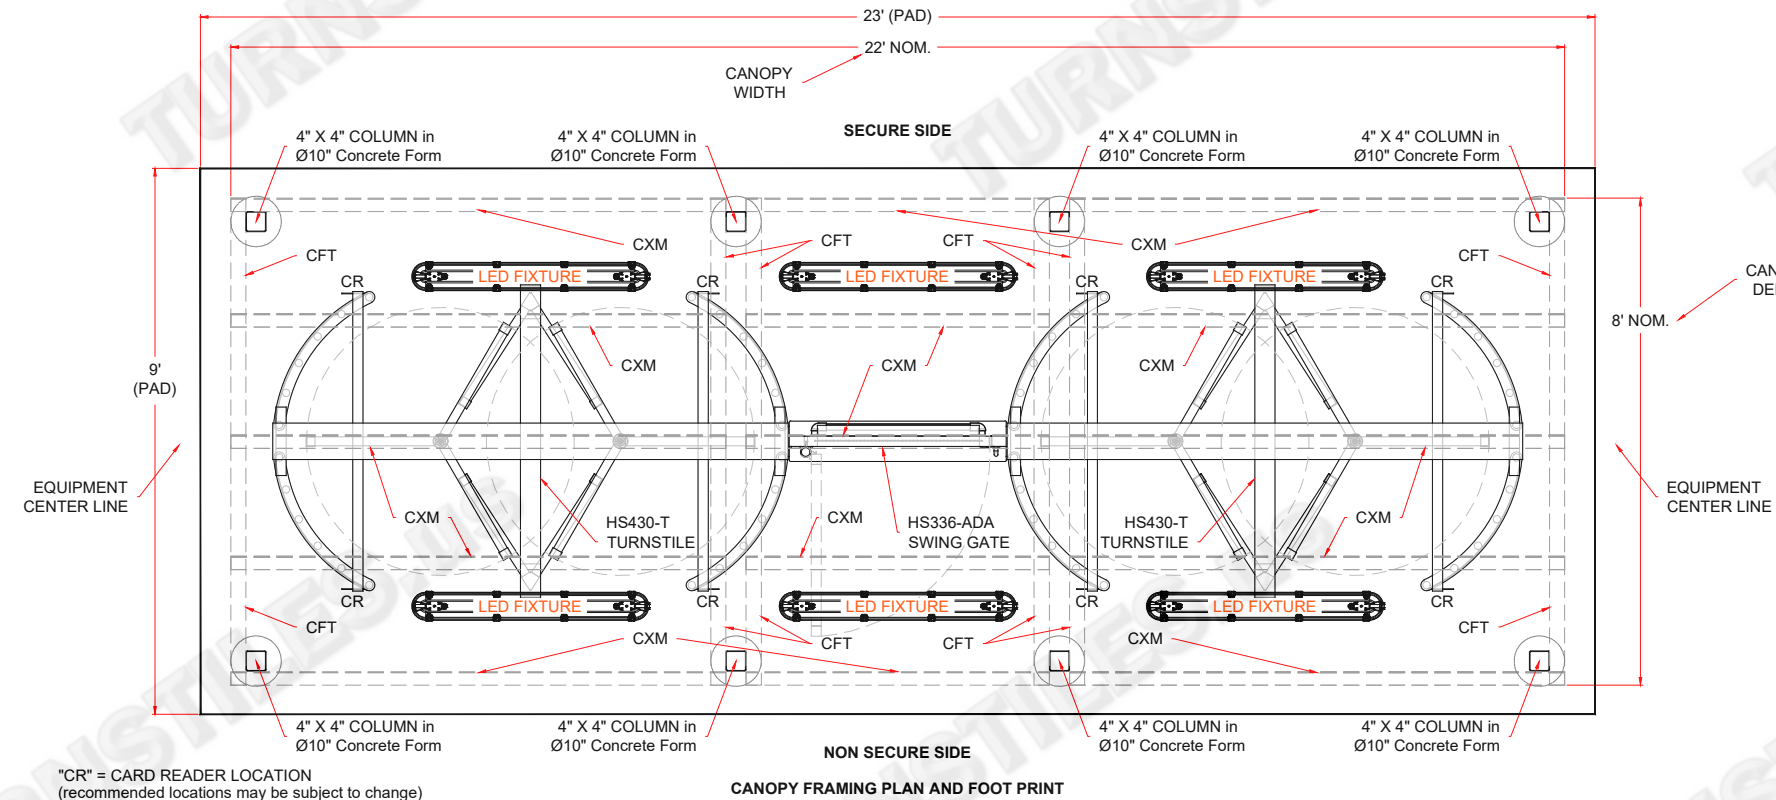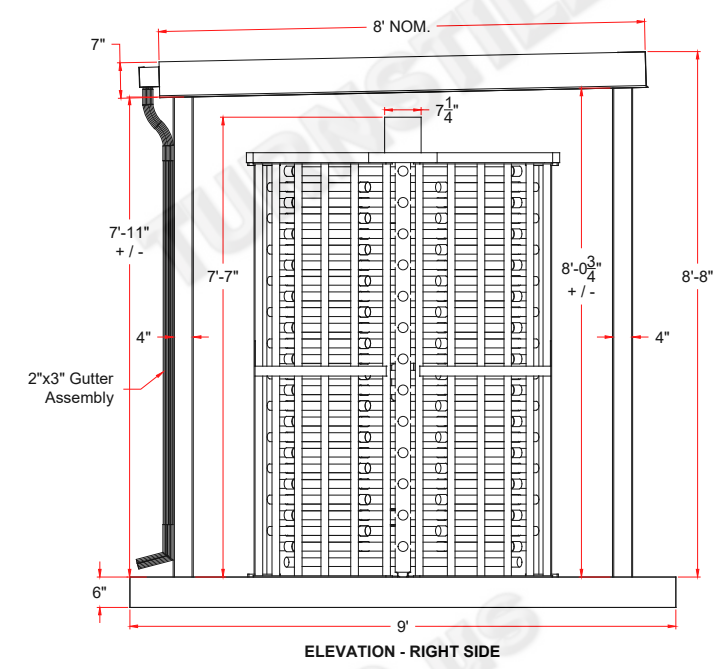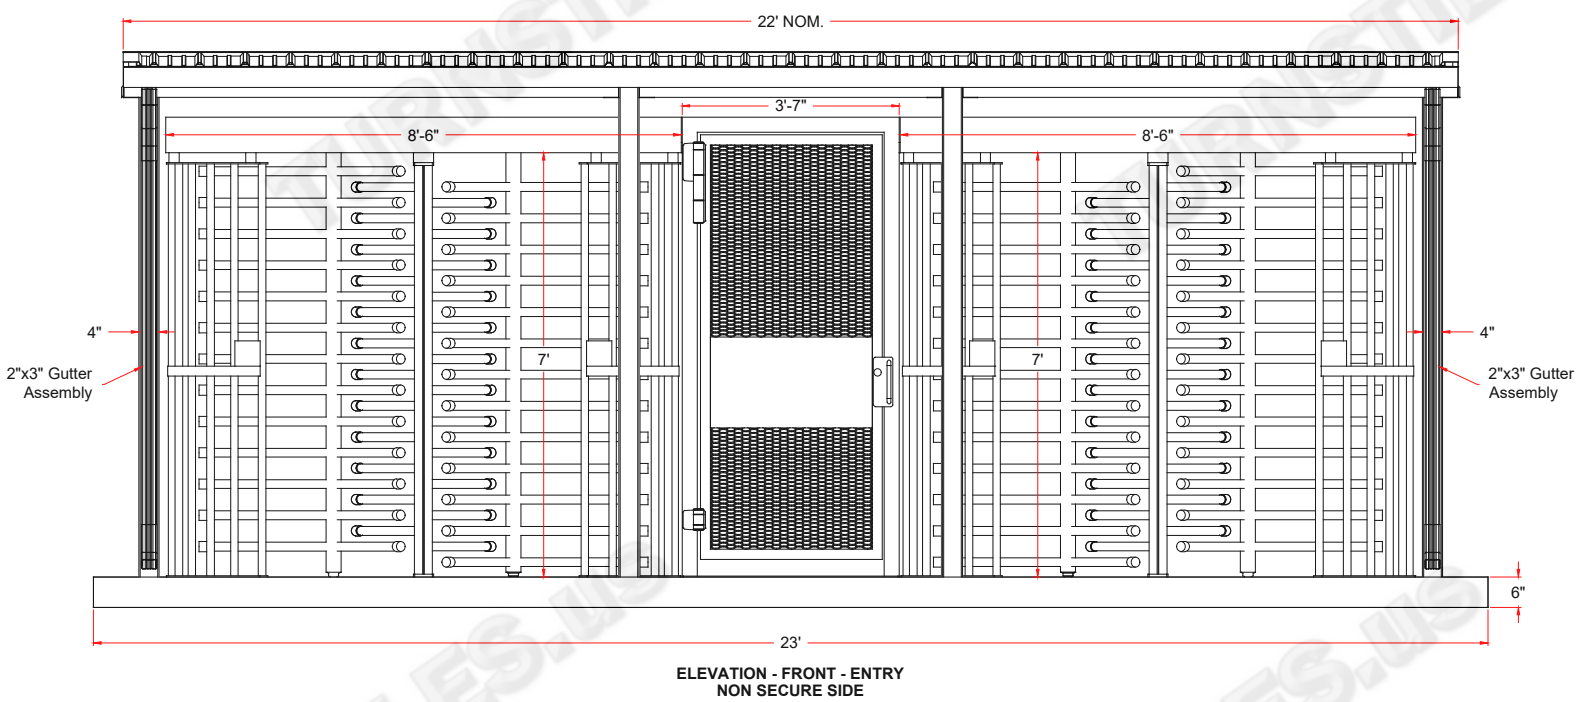

CR = CARD READER LOCATION (recommended locations may be subject to change)
 ▲ LED LIGHTING LOCATIONS PROPOSED
 CANOPY FRAME NOTES:
 CFT = CANOPY FRAME TRUSS
 CXM = CANOPY CROSS MEMBER

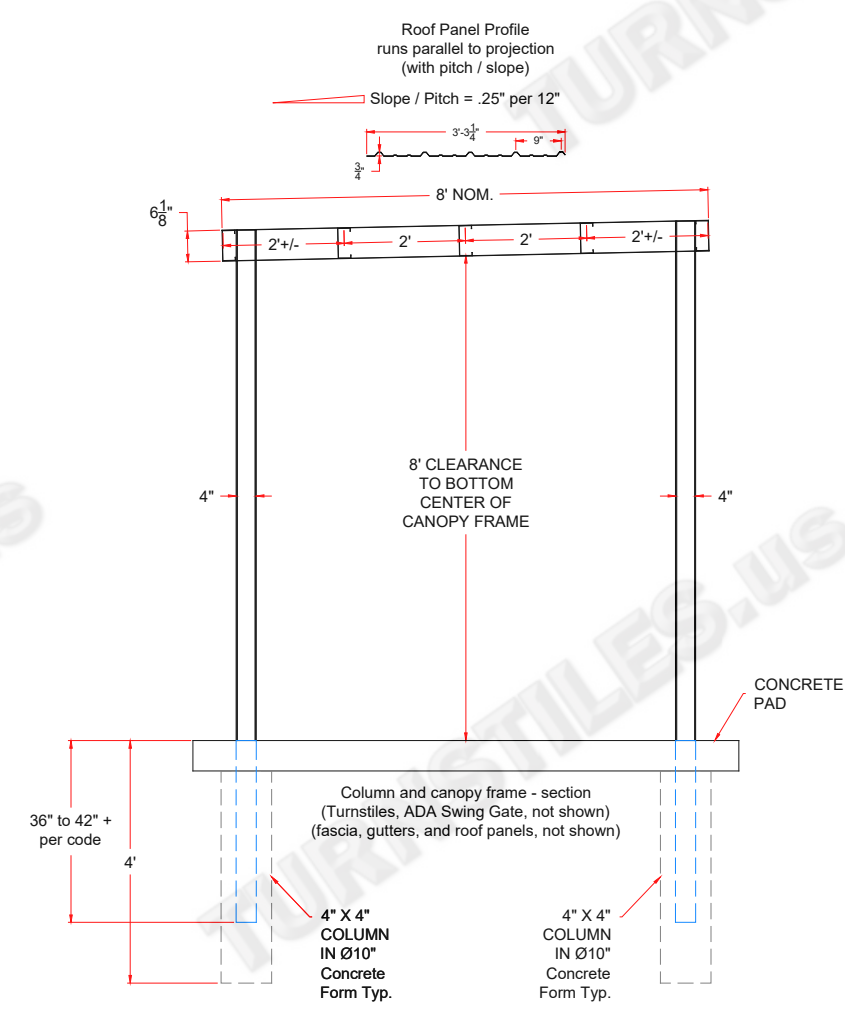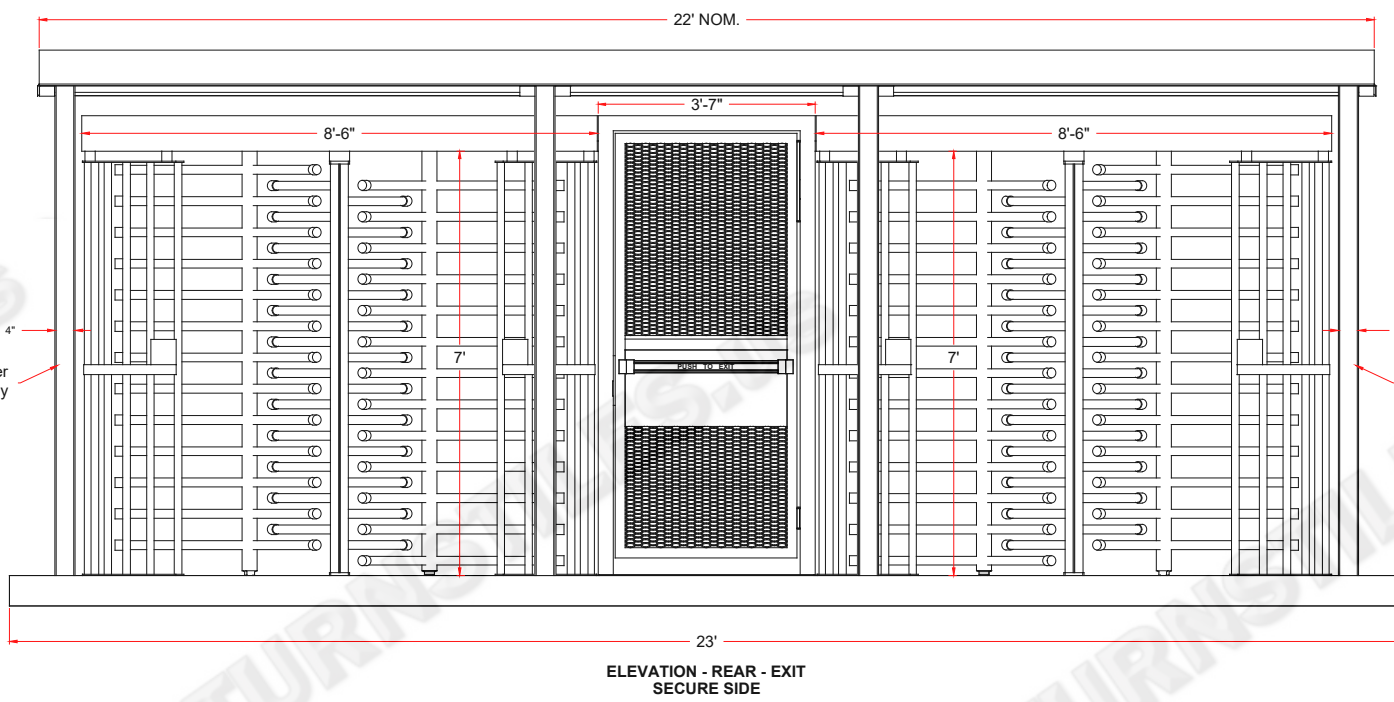

TURNSTILES.US
 www.TURNSTILES.us
 Call 303 670 1099 * Text 303 918 9787
 patrick.mcallister@turnstiles.us

EQUIPMENT LOCATION DETAIL	
Amalgamated Sugar 8' x 22' Canopy - 2 Tandem Turnstiles - 1 ADA Swing Gate Details & Dimensions	
DWG Amalgamated Sugar 8x22 Canopy - Tandem Turnstiles - ADA Swing Gate	
11-27-23	
SHEET - 1 OF 1	

1

2

3

4