

1

2

3






4

FIRST DRAWN	BY
03-13-24	CJC
REVISED	BY

COPYRIGHT © TURNSTILES.US
 Copyright © Turnstiles.us All rights reserved. Reproduction or translation of this work without the express written permission of TURNSTILES.US is unlawful and is an infringement of intellectual property belonging to TURNSTILES.US.
 All drawings and/or designs are restricted for use exclusively with a purchase, installation, and/or support from Turnstiles.us. Any other use of these materials is a violation of copyright law. Request for additional information should be addressed to the Legal Department, Turnstiles.us.

TURNSTILES.US
 www.TURNSTILES.us
 Call 303 670 1099 * Text 303 918 9787
 patrick.mcallister@turnstiles.us

ELECTRICAL RISER DETAIL	
(2) 2-Way Single Turnstiles and ADA Door Electrical Riser	
DWG	(2) 2-Way Single Turnstiles and ADA Door Electrical Riser
03-13-24	
SHEET - 1 OF 1	

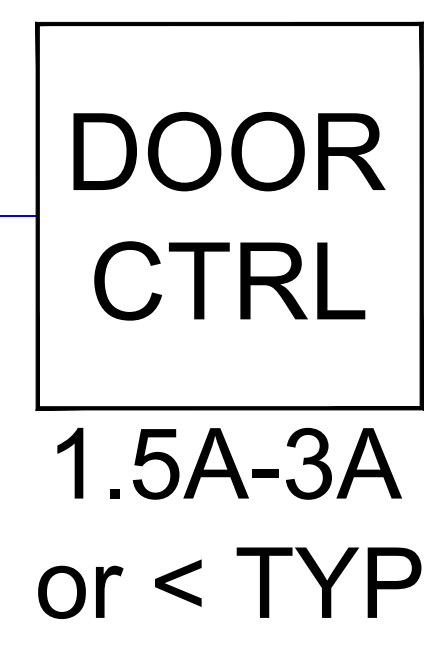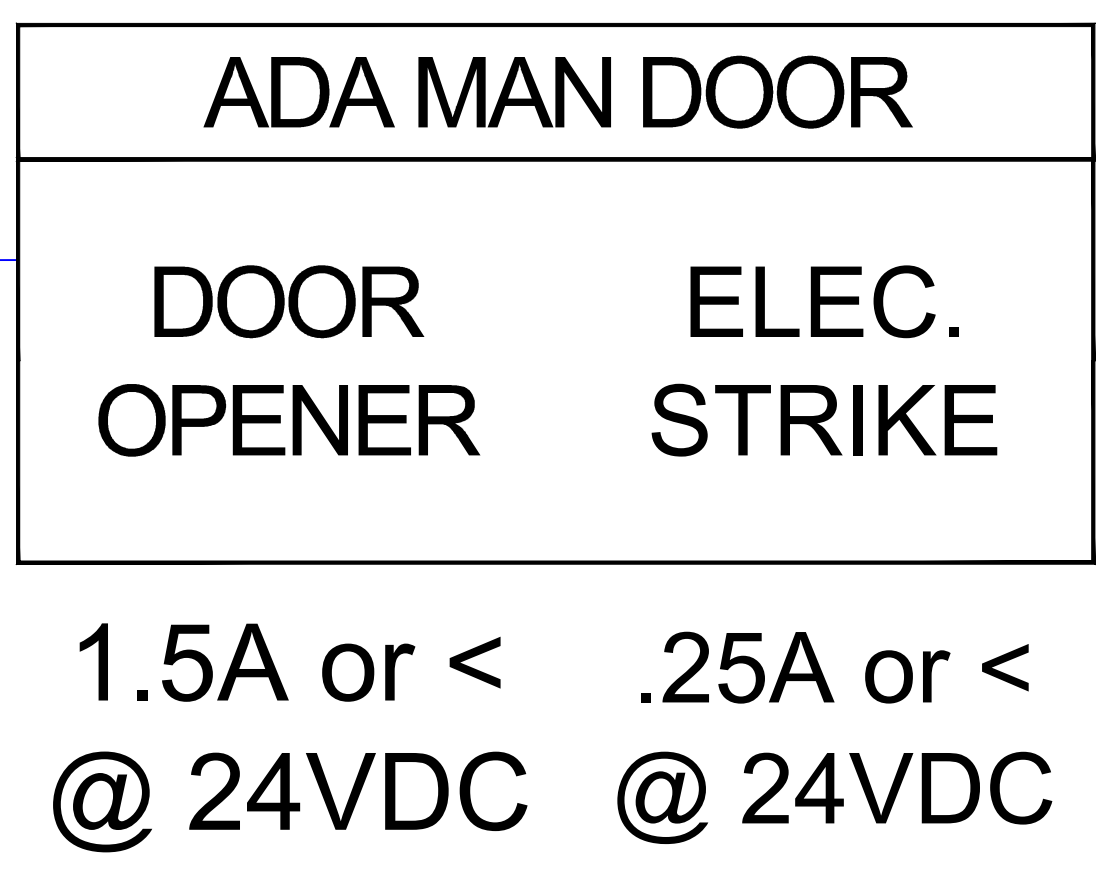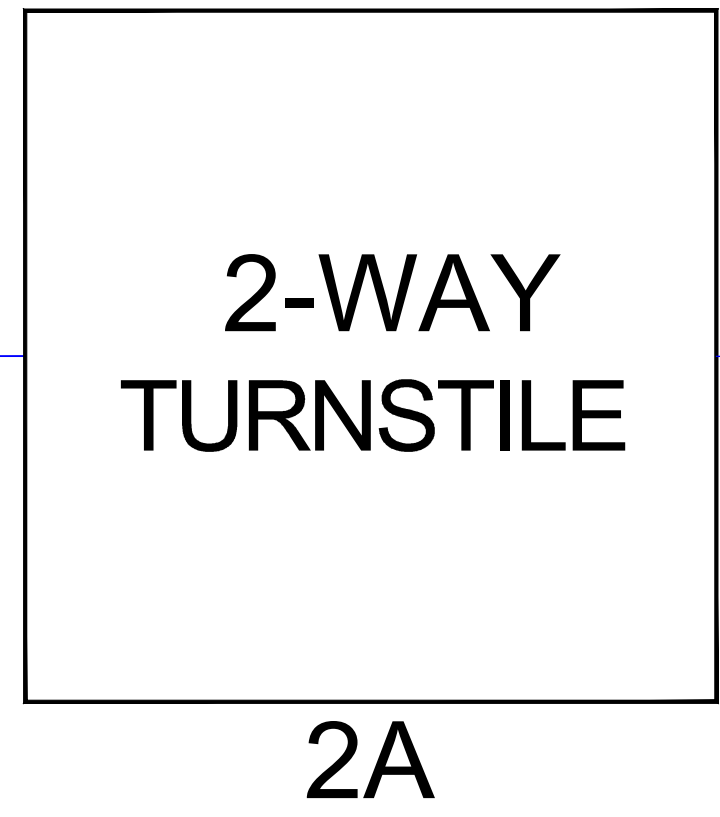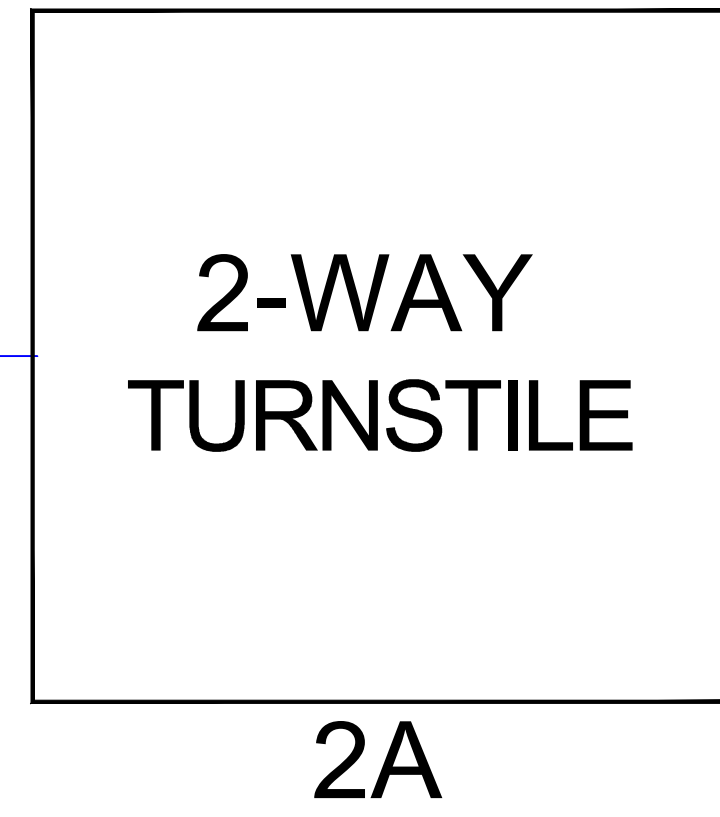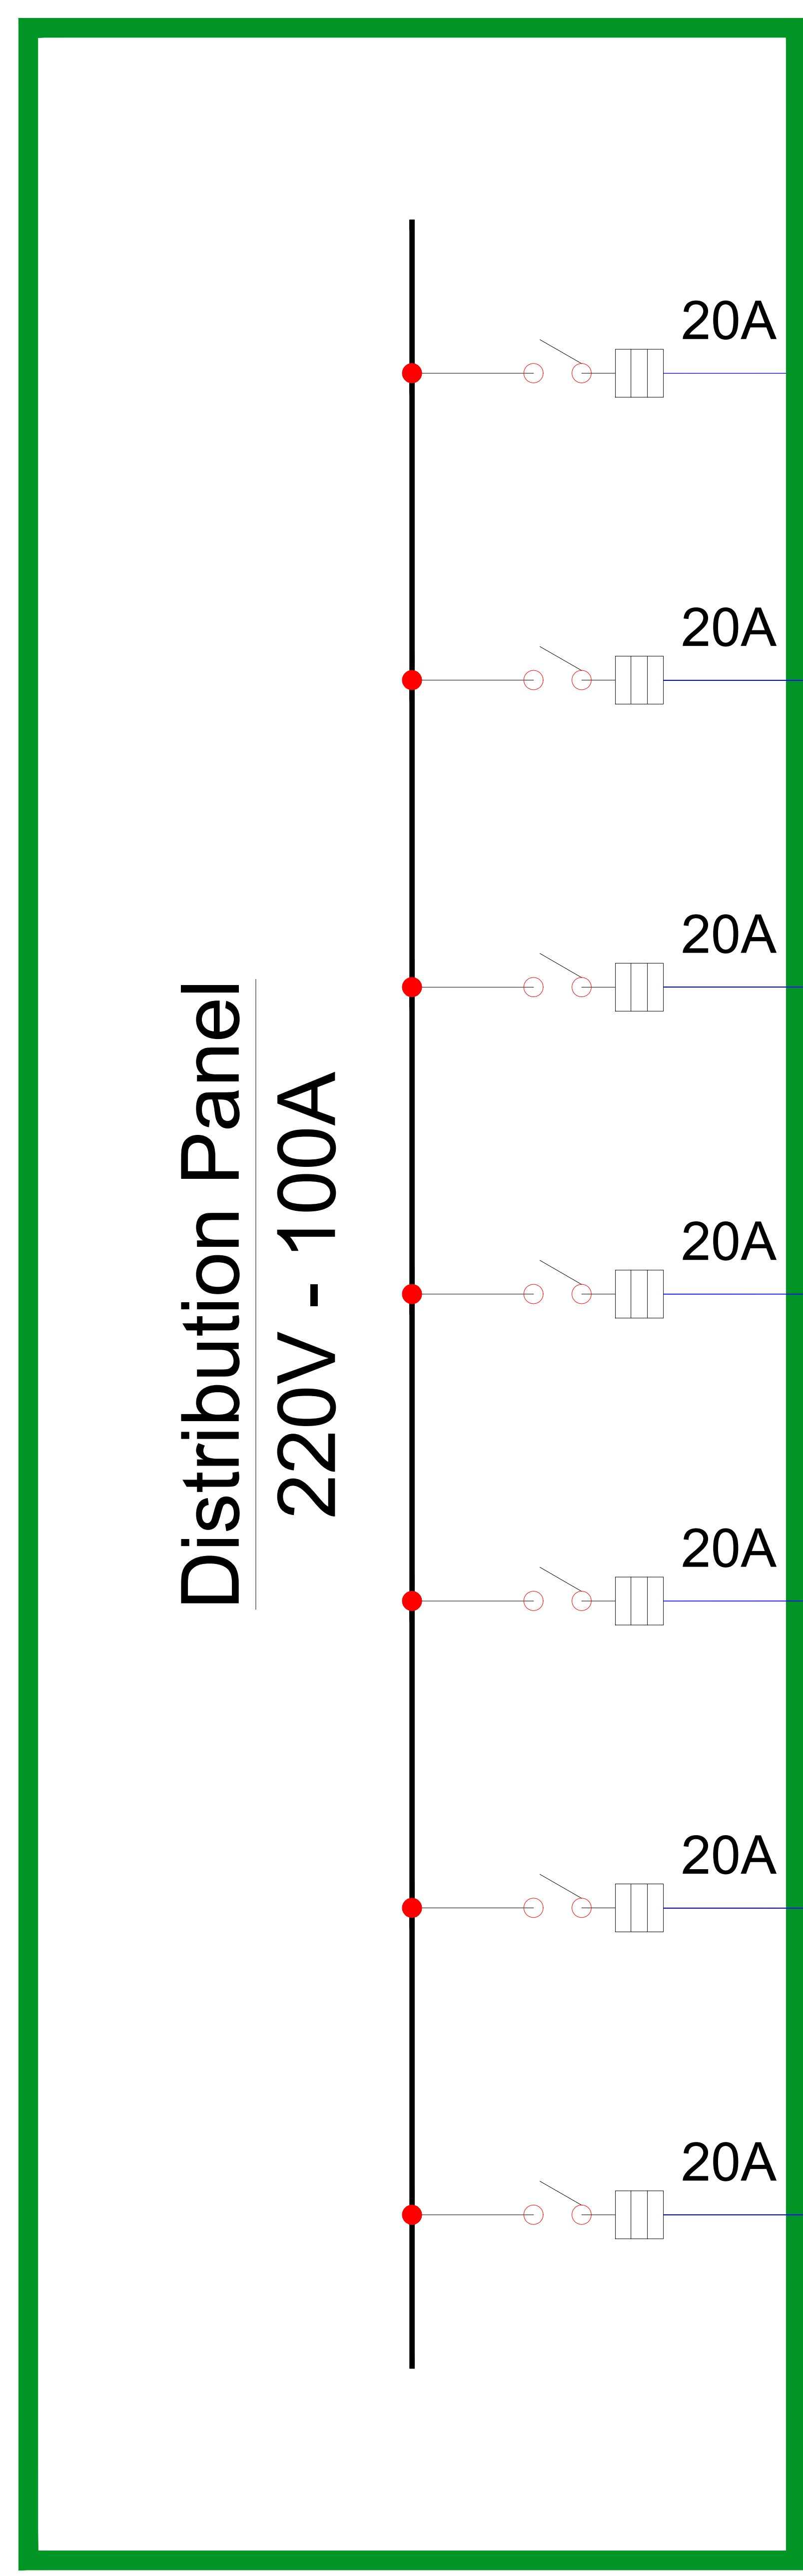

* Based on our standard line of door controllers offered

***NOTE:**
 Access Control by owner/others. High Voltage to be installed by licensed and bonded Electrician. Actual number of lights required and Convenience outlets by owner/others. What is shown is typical and may vary when installation is completed or based on owner/other selection.

D

C

B

A

D

C

B

A