

1

2

3

4

D

D

C



C

B


B

A


A

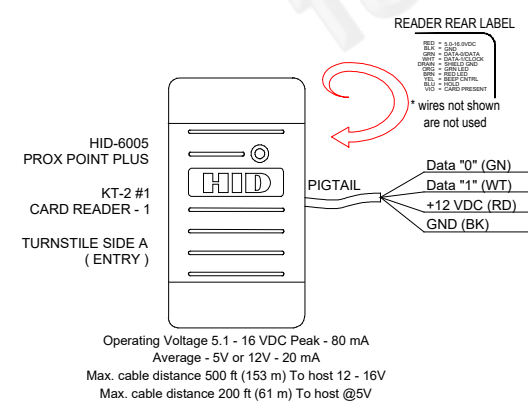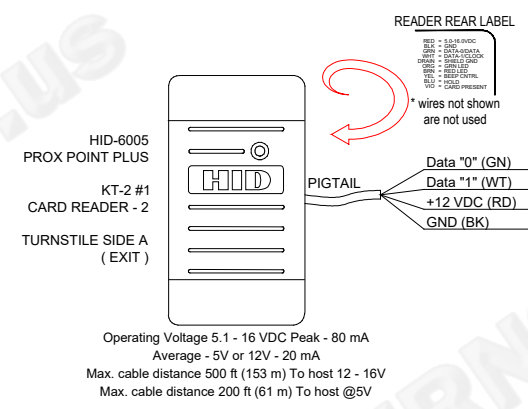

**SITE - B - La Guardia  
KT-2 Cabinet - Single Turnstile**

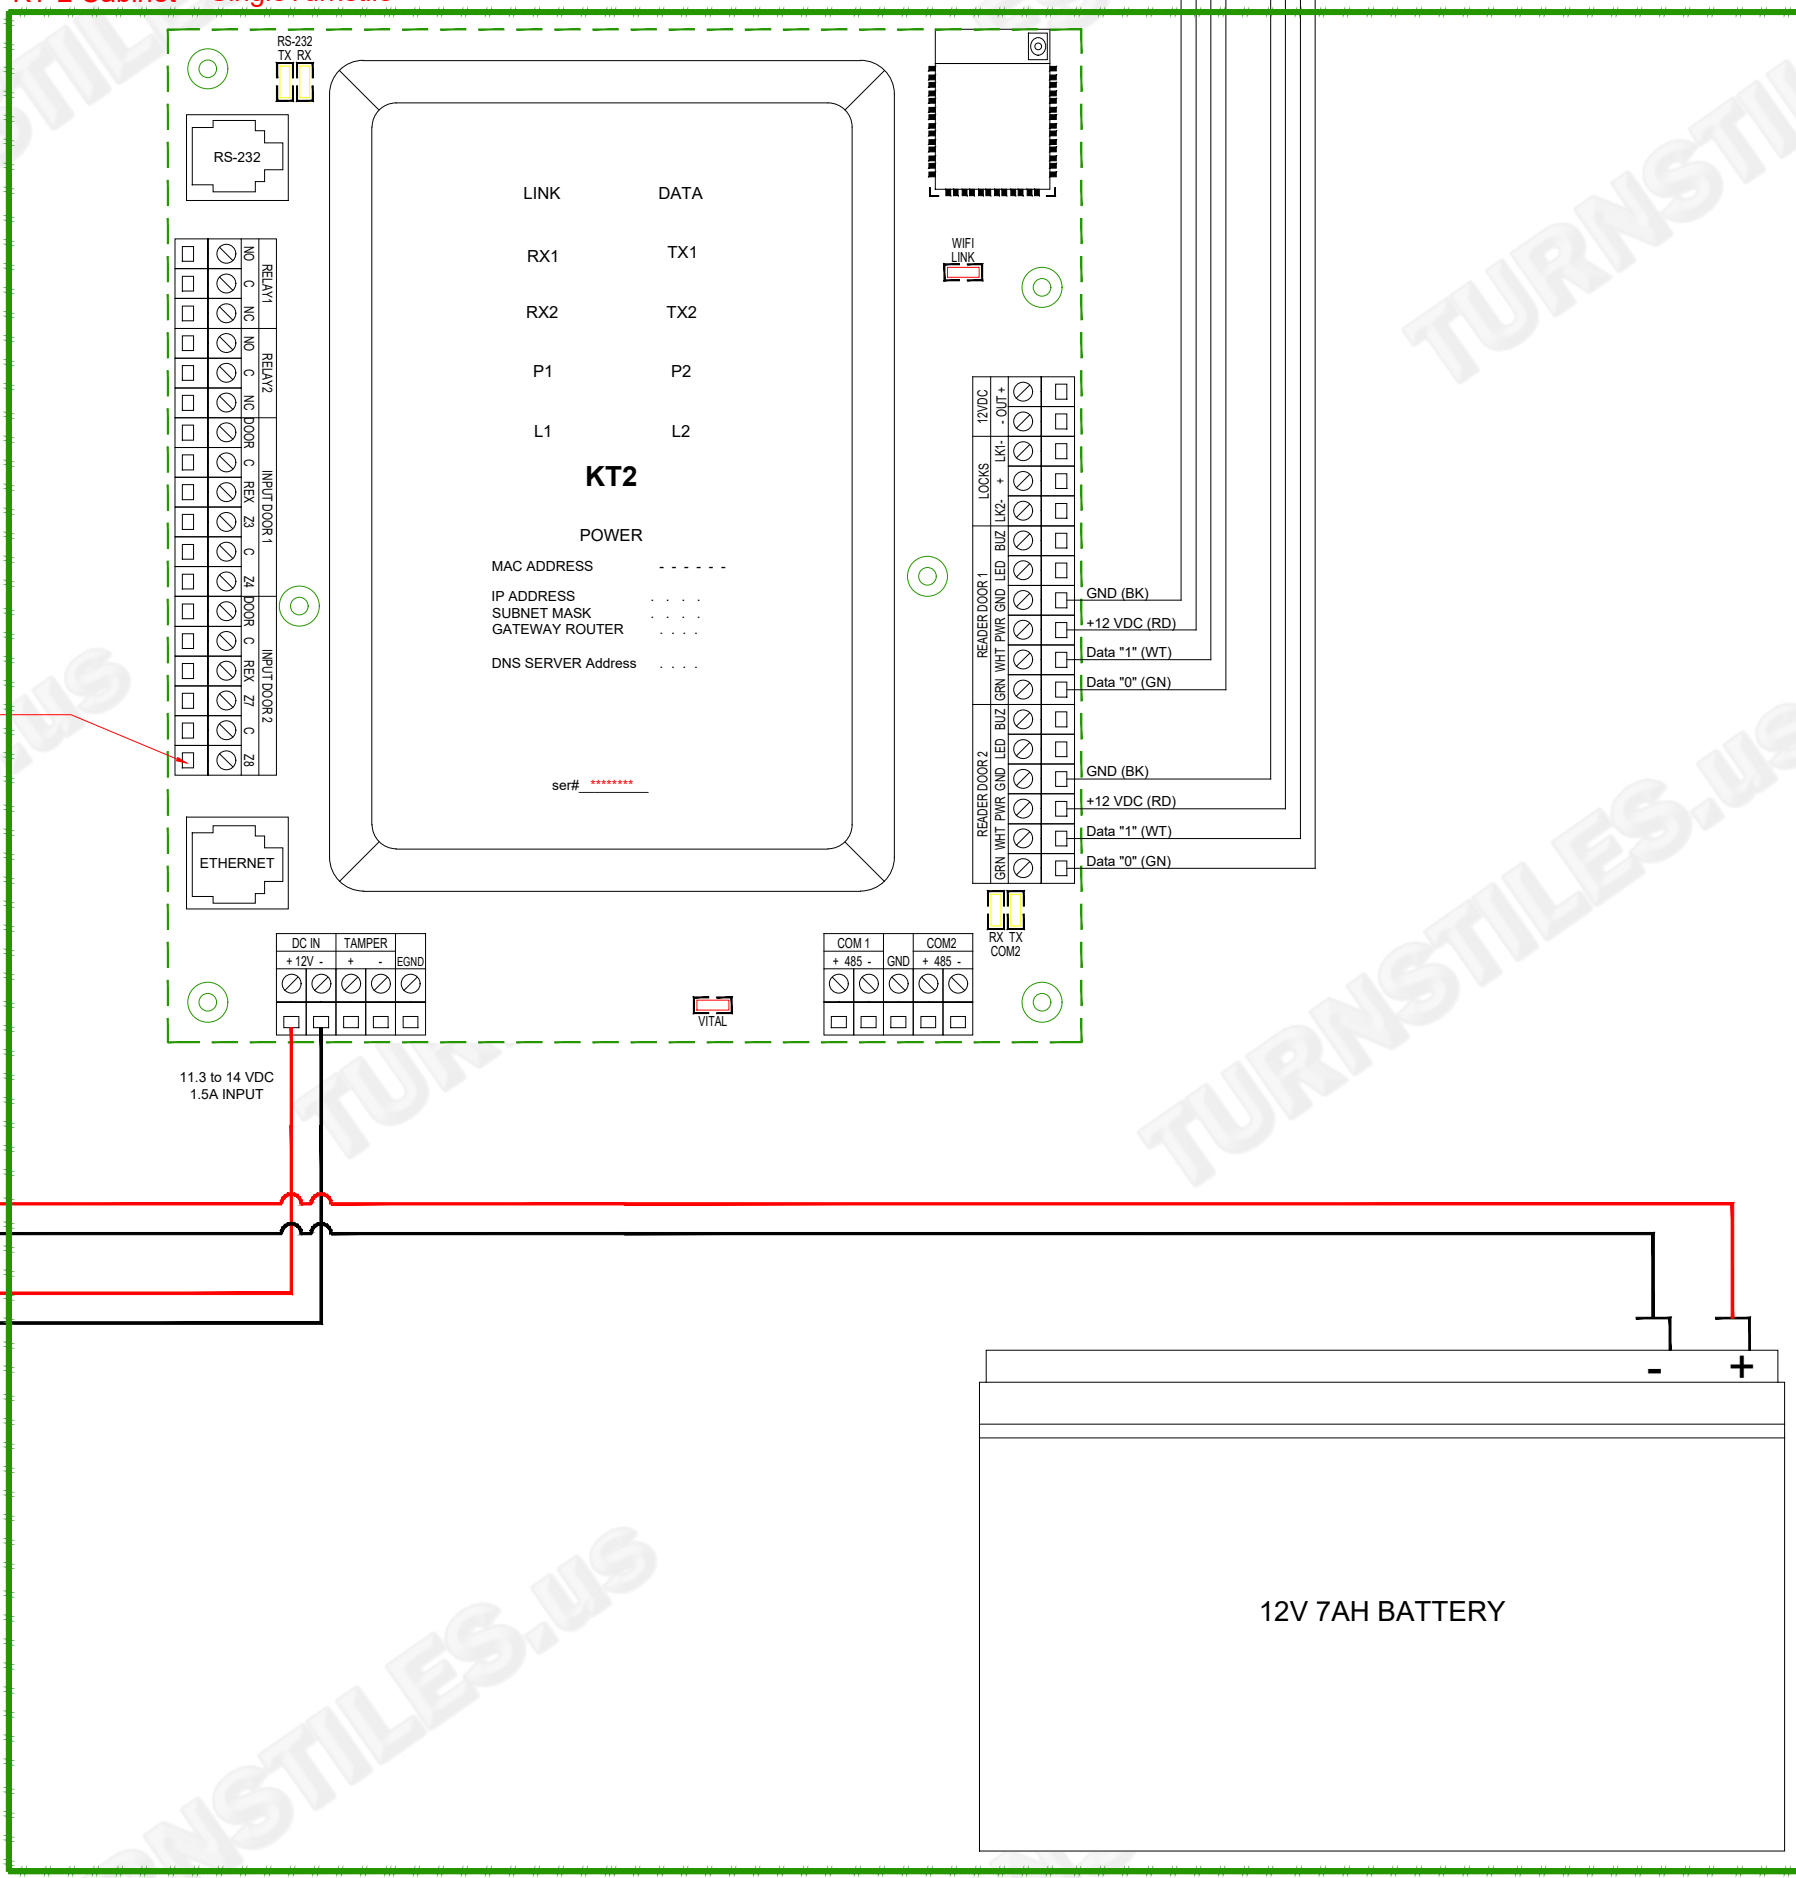

**AL175UL POWER SUPPLY CABINET**

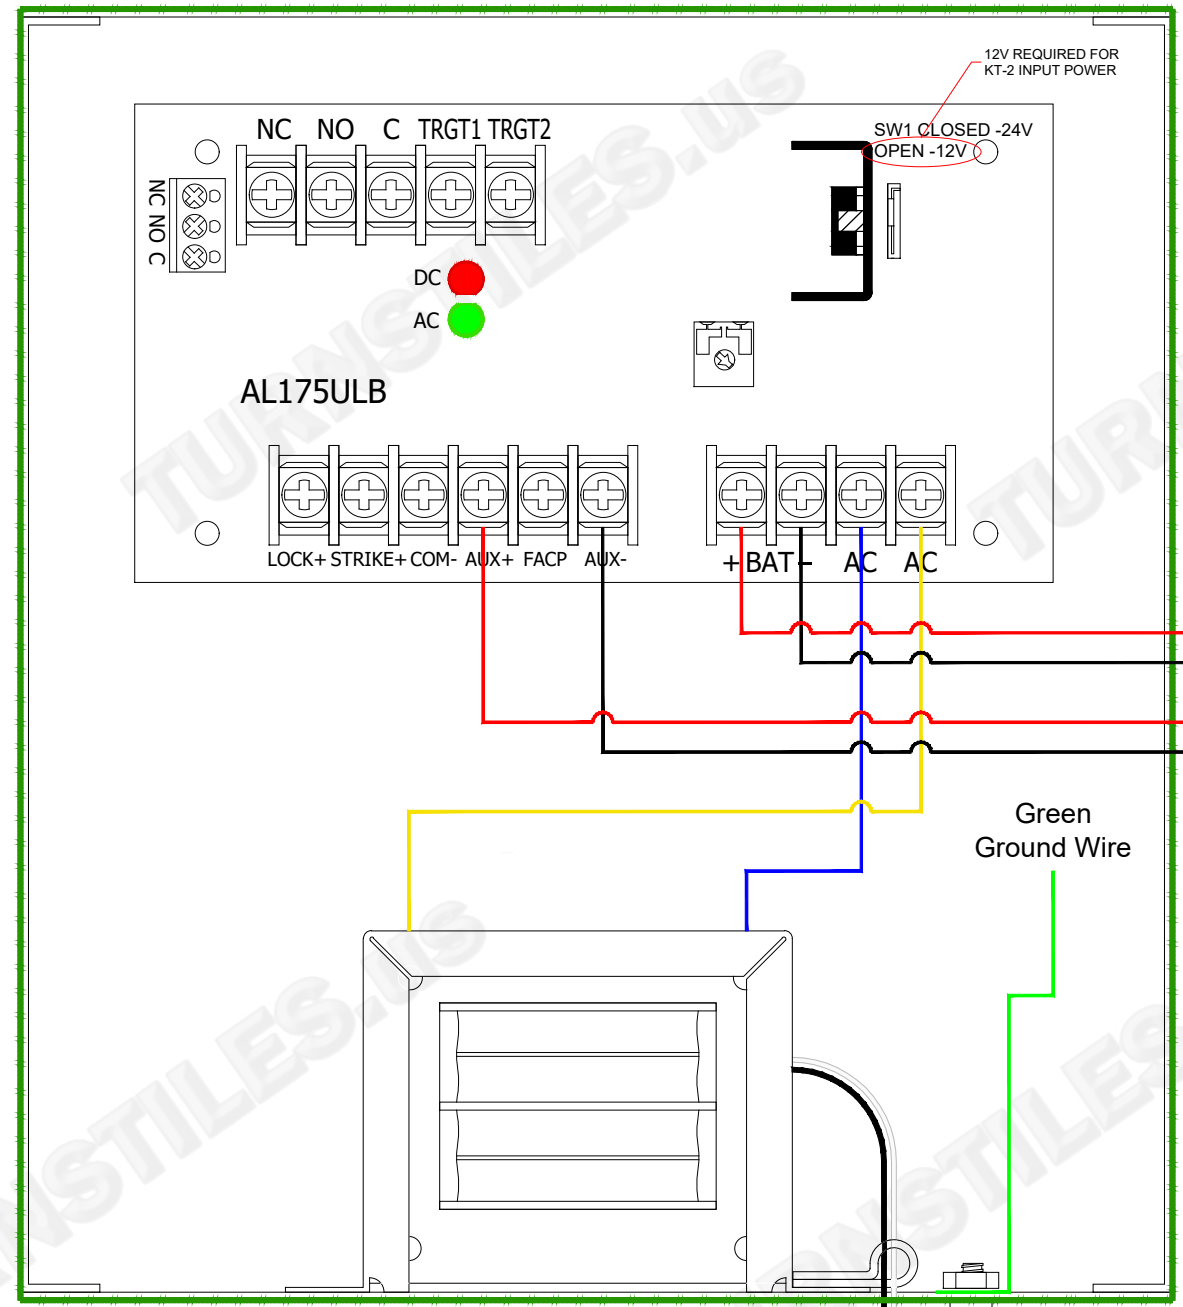

FIRST DRAWN	BY
06-10-24	CJC
REVISED	BY

**COPYRIGHT © TURNSTILES.US**  
Copyright © Turnstiles.us All rights reserved. Reproduction or translation of this work without the express written permission of TURNSTILES.US is unlawful and is an infringement of intellectual property belonging to TURNSTILES.US.  
All drawings and/or designs are restricted for use exclusively with a purchase, installation, and/or support from Turnstiles.us. Any other use of these materials is a violation of copyright law. Request for additional information should be addressed to the Legal Department, Turnstiles.us.

**TURNSTILES.US**  
SECURING THE USA and the GLOBE since 1989

www.TURNSTILES.US  
Call: 303-670-1099 | Text: 303-918-9787  
patrick.mcallister@turnstiles.us

SITE B - La Guardia - Schematic	
Sayar Consulting Group EntraPASS, KT Series Turnstile Controllers, ProxPoint Plus Readers, Relays & Power Supplies Wiring Diagram	
DRAWING:	
SAYAR CONSULTING GROUP SITE B - La Guardia SCHEMATIC	
DATE:	06-10-24
PAGE:	1 OF 1