


DIMENSIONS MAY VARY IN ACTUAL INSTALLATION - FABRICATION CHANGES RESERVED - SIMILAR EQUIPMENT MAY BE SUBSTITUTED *

FIRST DRAWN	BY
08-14-24	CJC
REVISED	BY
08-21-24	CJC

COPYRIGHT © TURNSTILES.US
 Copyright © Turnstiles.us All rights reserved. Reproduction or translation of this work without the express written permission of TURNSTILES.US is unlawful and is an infringement of intellectual property belonging to TURNSTILES.US.
 All drawings and/or designs are restricted for use exclusively with a purchase, installation, and/or support from Turnstiles.us. Any other use of these materials is a violation of copyright law. Request for additional information should be addressed to the Legal Department, Turnstiles.us.

TURNSTILES.US
 SECURING THE USA and the GLOBE since 1989
 www.TURNSTILES.us
 Call: 303-670-1099 | Text: 303-918-9787
 patrick.mcallister@turnstiles.us

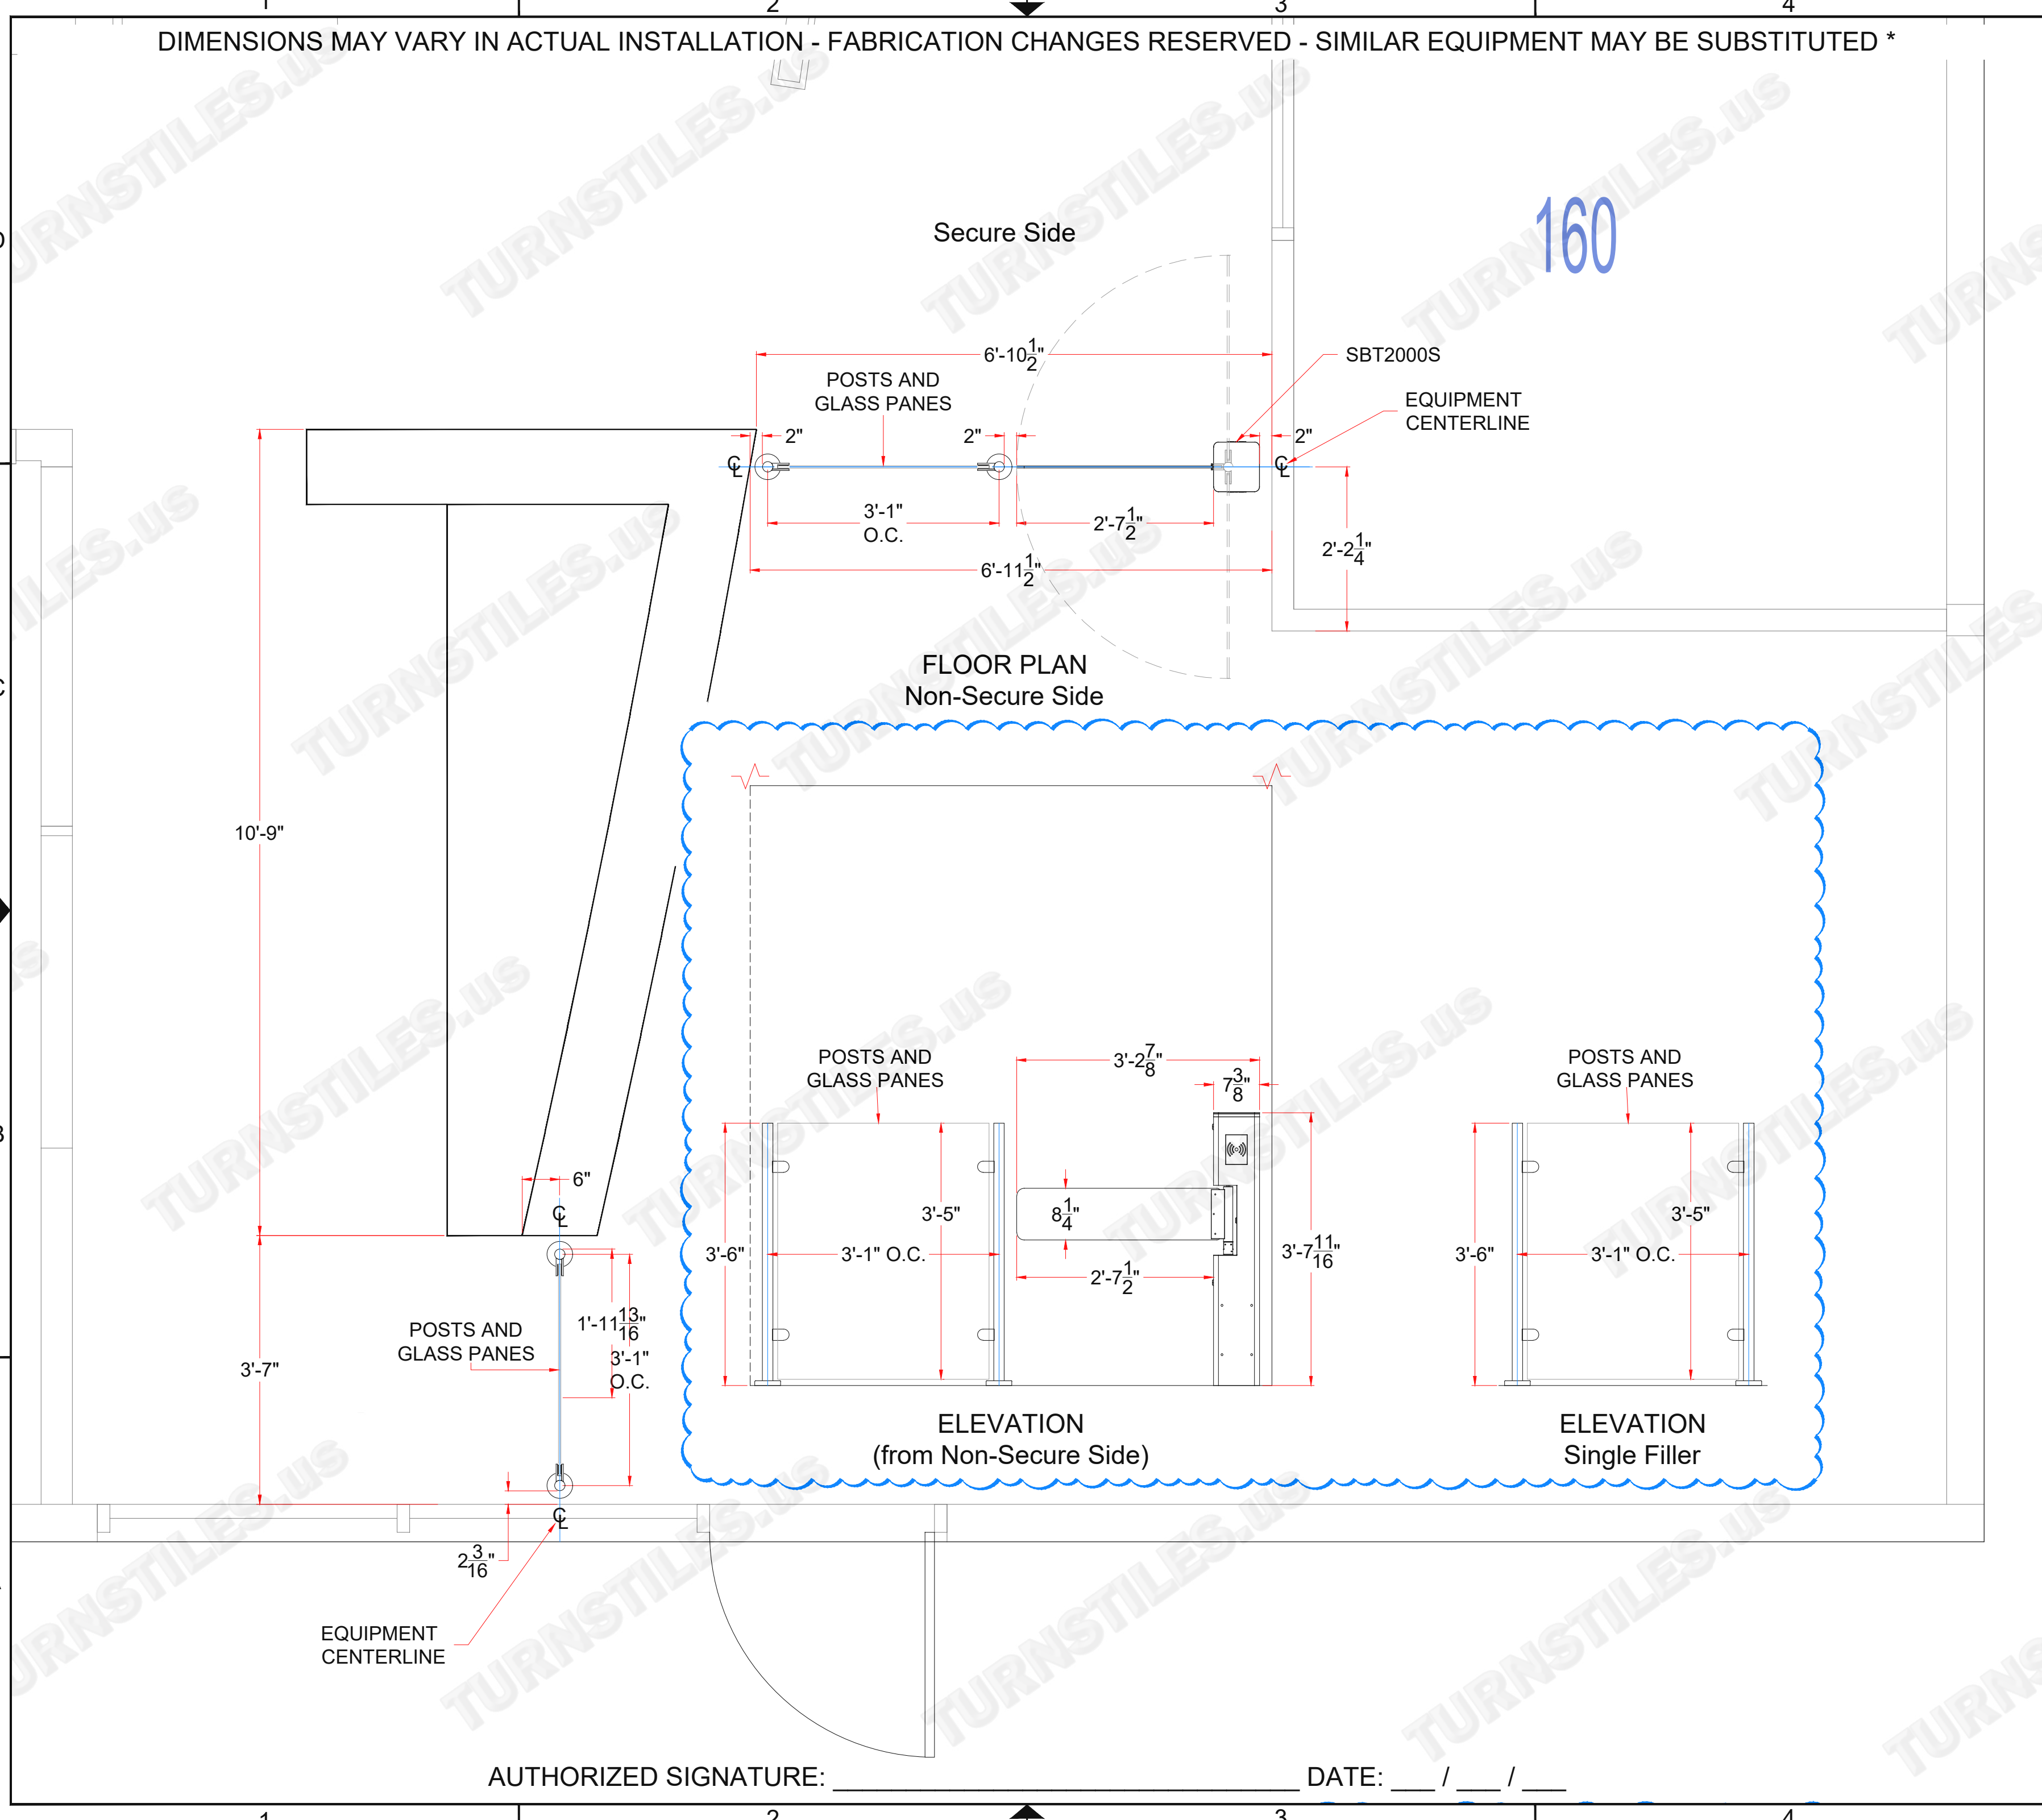

EQUIPMENT CENTERLINE

AUTHORIZED SIGNATURE: _____ DATE: ___ / ___ / ___

EQUIPMENT LOCATION DETAIL	
Fives Lund LLC Fives Group, Seattle, WA Beth Van Dam SBT2000S Swing Gate with Posts and Glass Filler Panels	
DRAWING:	
FIVES GROUP SBT2000S Swing Gate Posts and Glass Panels ELD REV A	
DATE:	08-21-24
PAGE:	1 OF 1